


INDICATIVE LOCATION PLAN:

THIS DRAWING IS COPYRIGHT PROTECTED AND REMAINS THE PROPERTY OF SAVILLS COMMERCIAL LIMITED.  
 ALL WORK MUST COMPLY WITH THE RELEVANT AUTHORITIES REQUIREMENTS.  
 DIMENSIONS MUST NOT BE SCALED FROM THIS PRINT.  
 Notes:

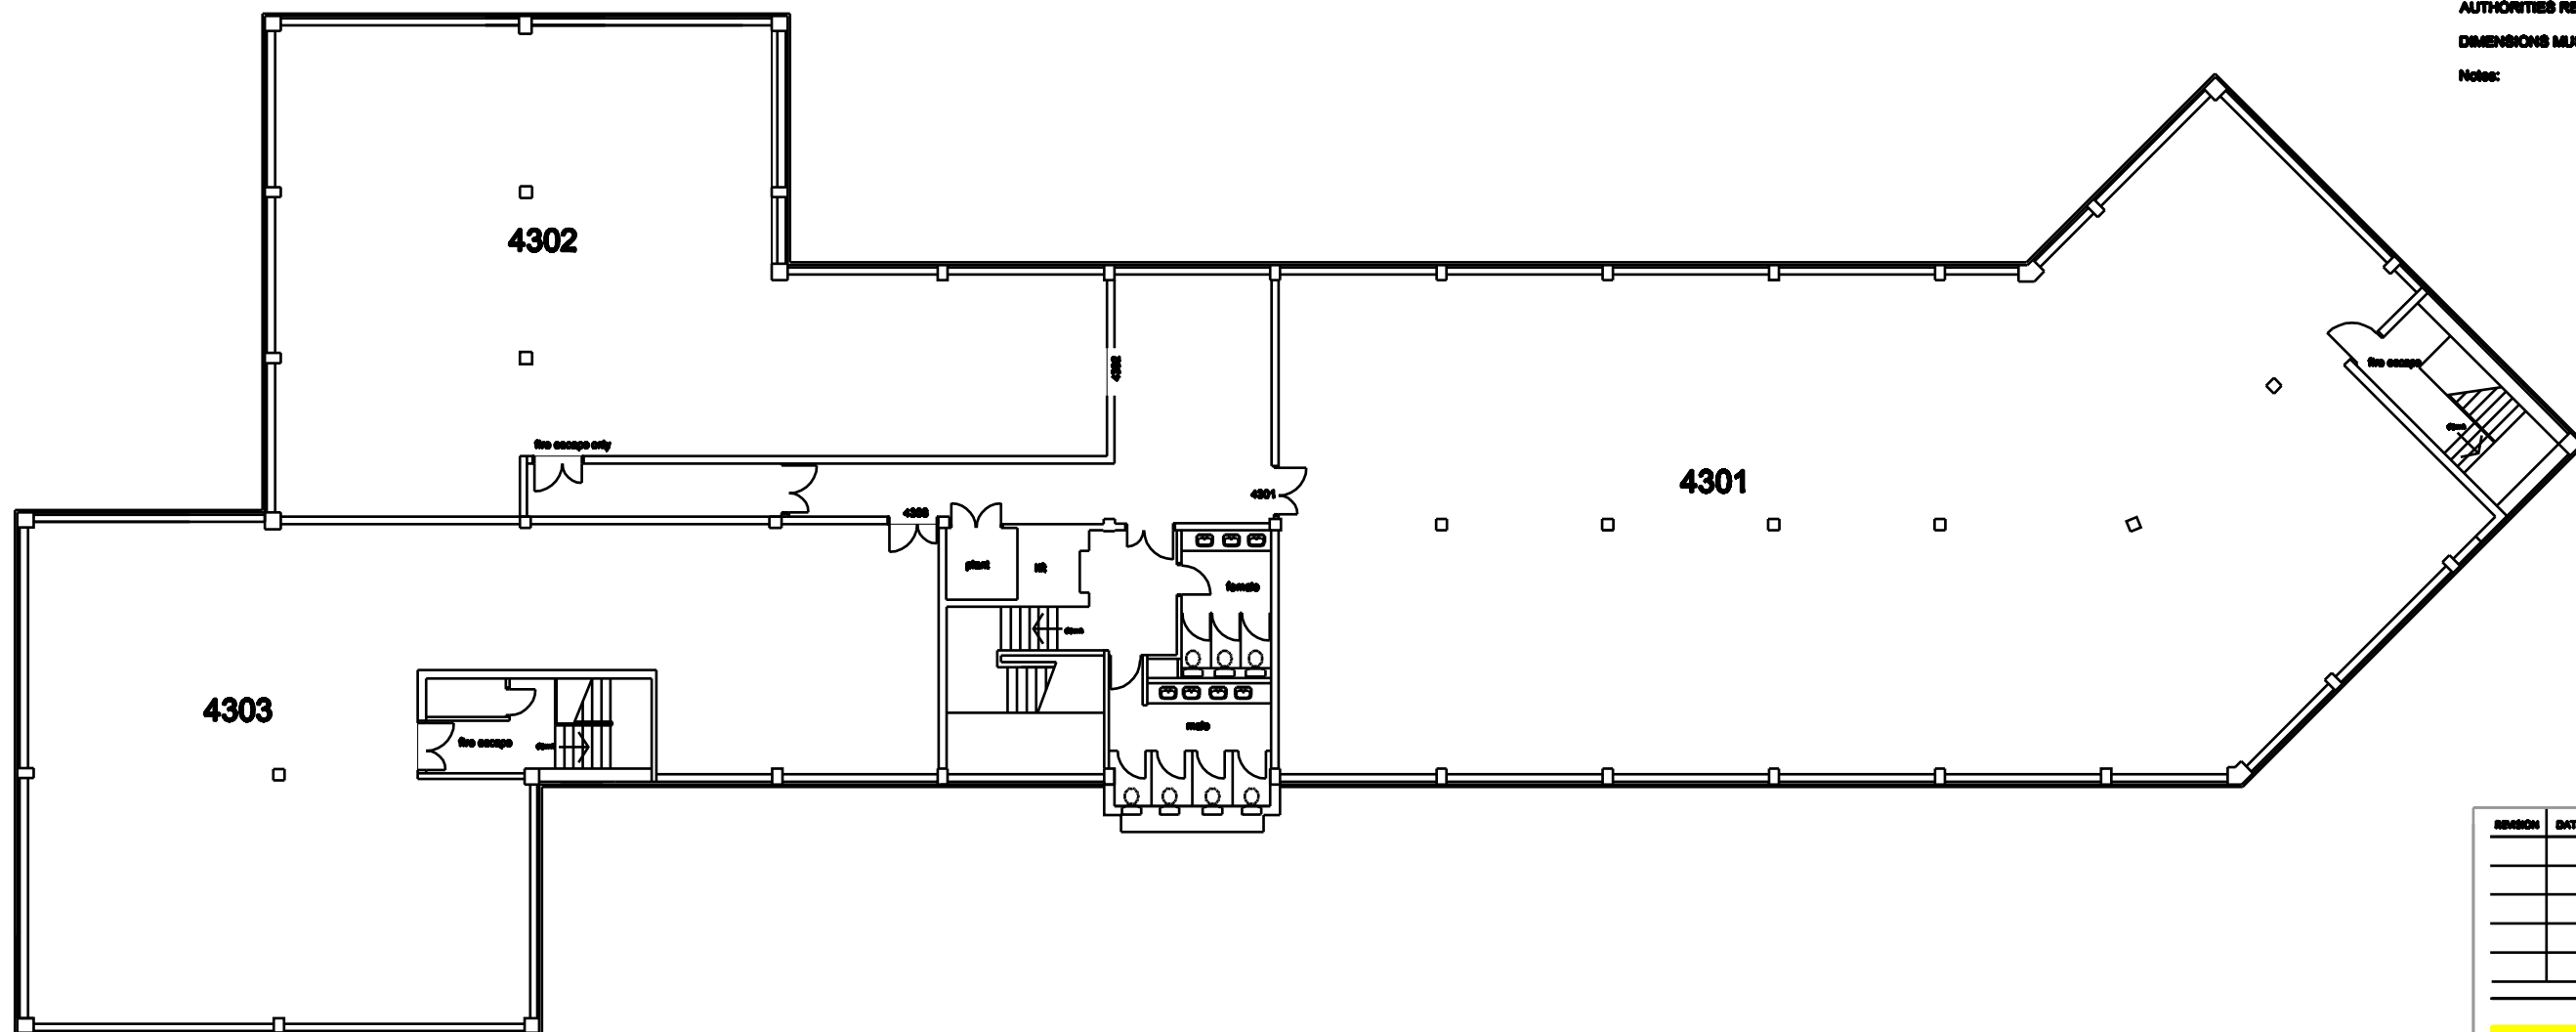

REVISION	DATE	VARIATION



Savills Commercial Limited  
 Innovation Court  
 121 Edmund Street  
 Birmingham  
 B3 2UJ  
 Tel: 0121 633 2730  
 Fax: 0121 633 2888  
 www.savills.com

CLIENT  
 Ignis Asset Management  
 PROJECT  
 The Waterside Centre  
 ADDRESS  
 Waterside Centre  
 Birmingham Business Park  
 SCREEN NUMBER  
 BM/C1 40917  
 DRAWING NUMBER  
 006  
 DATE  
 July 2011  
 REVISION

DRAWING TITLE  
 Unit 4301 First Floor Plan  
 CAD NUMBER  
 BM/C1 40716/006  
 SCALE  
 1:200 (A2)

DRAWN BY  
 PSH

CHECKED BY