


## OS Location

Scale 1:1250

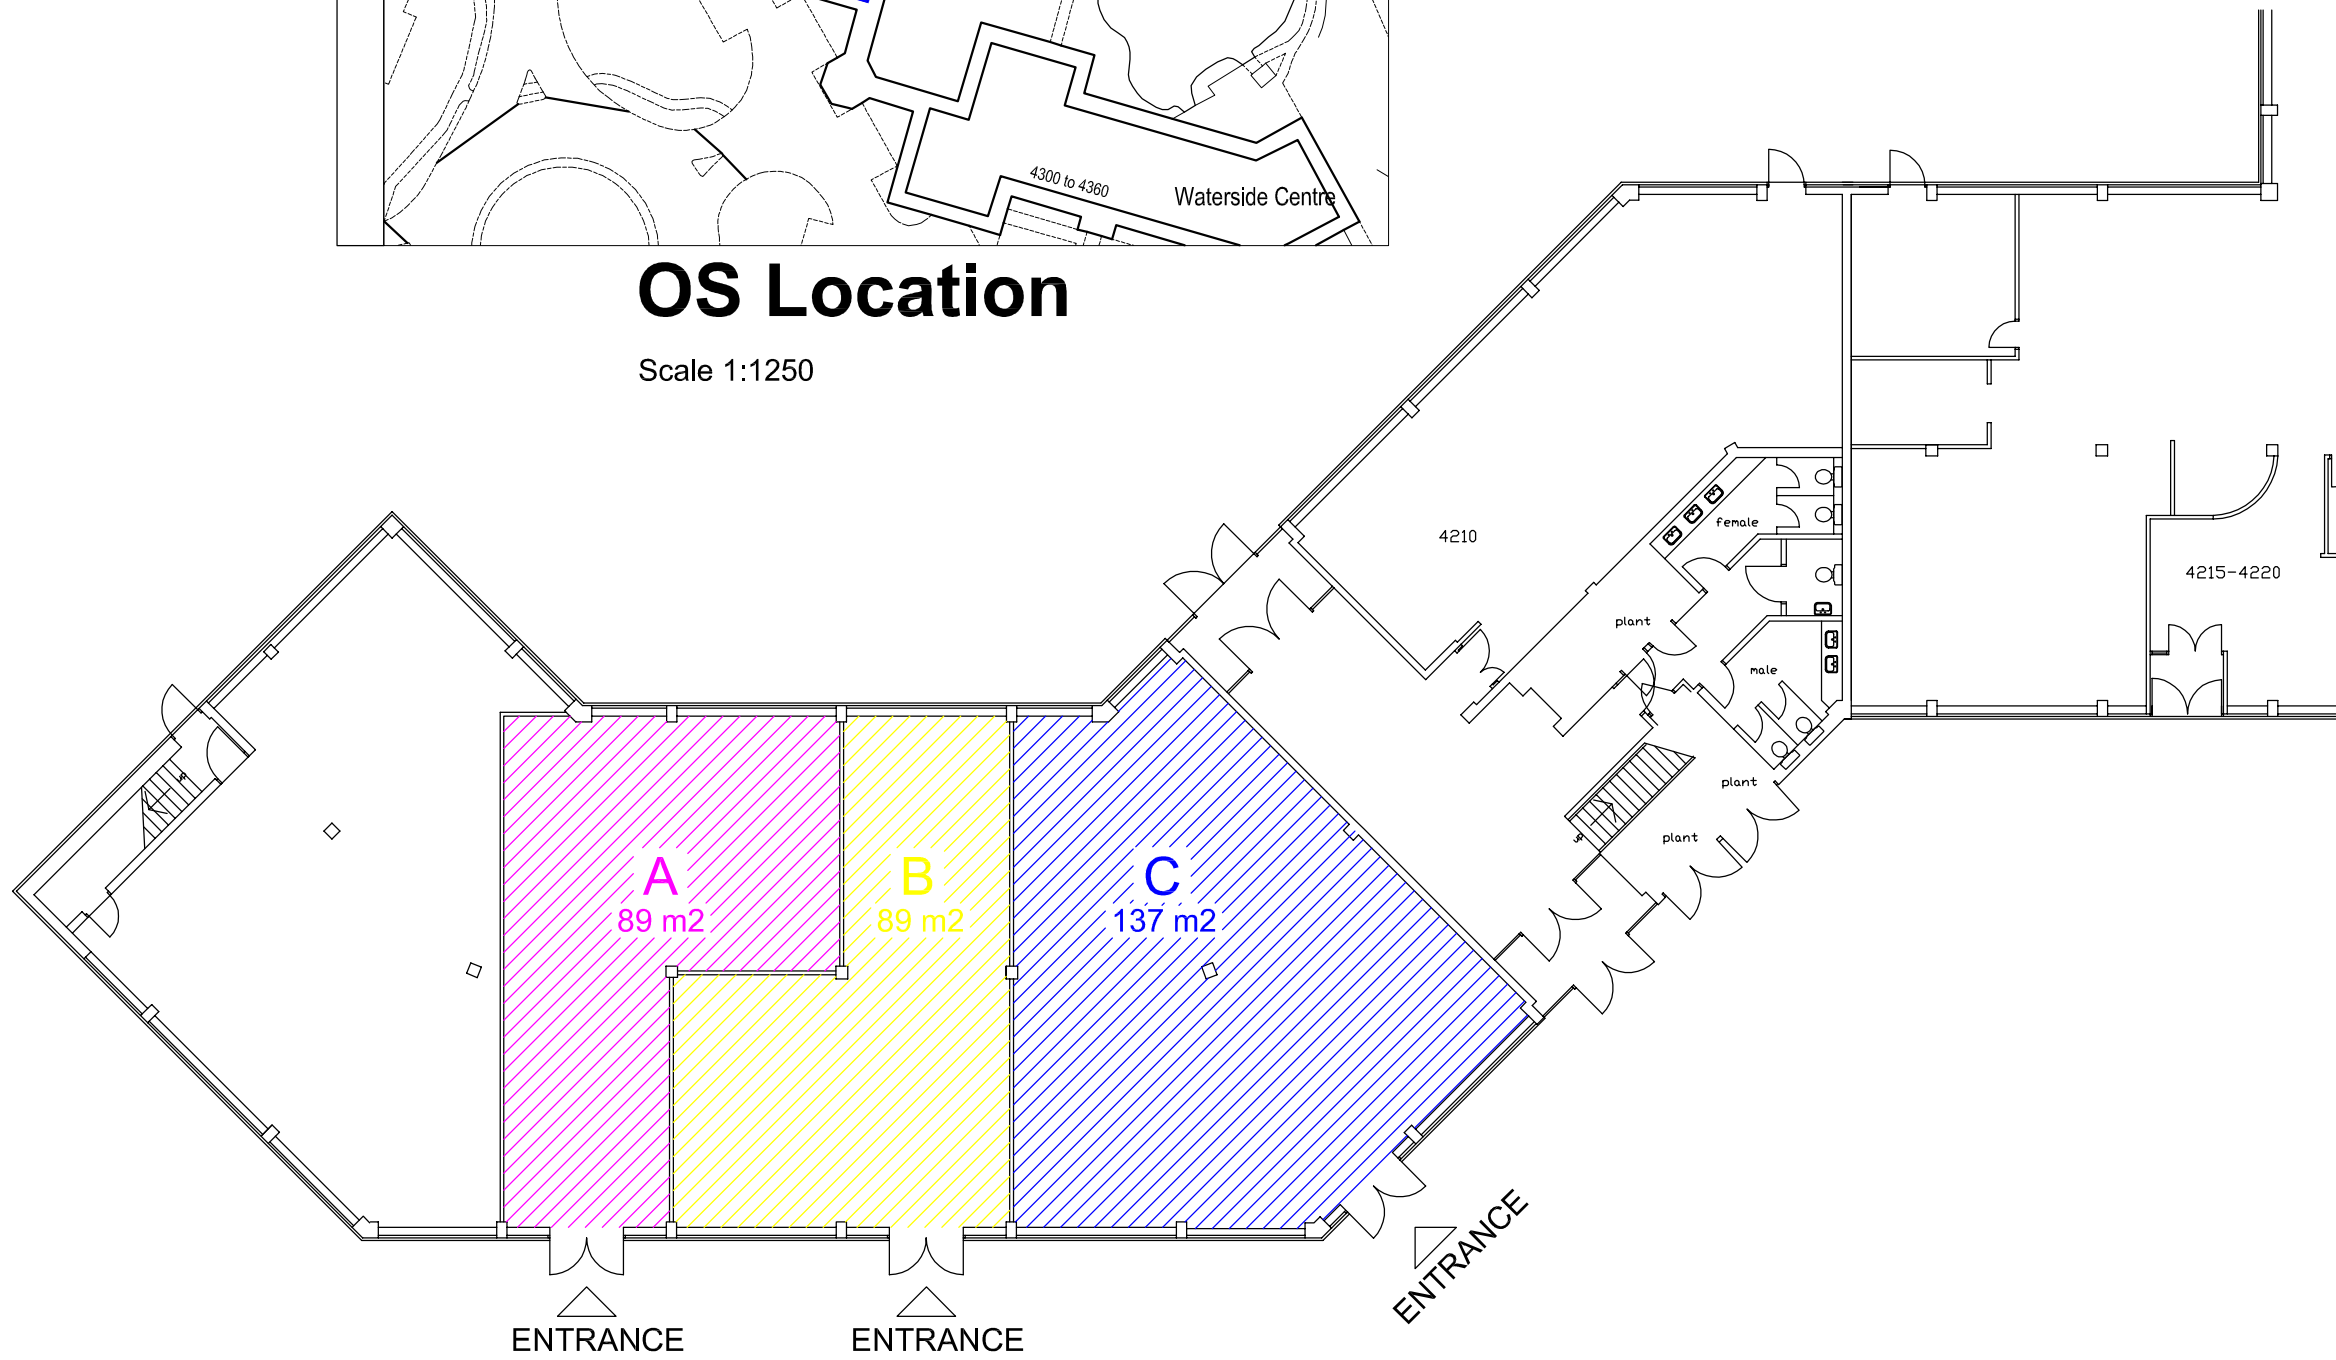

## Ground Floor Plan

Scale 1:200

THIS DRAWING IS COPYRIGHT PROTECTED AND REMAINS THE PROPERTY OF SAVILLS (UK) LIMITED.

ALL WORK MUST COMPLY WITH THE RELEVANT AUTHORITIES REQUIREMENTS.

DIMENSIONS MUST NOT BE SCALED FROM THIS PRINT.

Notes:  
Plan drawn by others


## FEASIBILITY

REVISION	DATE	VARIATION
-	-	-




Savills (UK) Limited  
The Exchange  
19 Newhall Street  
Birmingham  
B3 3PJ  
Tel: 0121 200 4500  
Fax: 0121 200 4599  
www.savills.com

CLIENT Greggs	Scheme Number BMBC411509
PROJECT Split Option	Drawing Number 001
ADDRESS Waterside Centre, Solihull Pkwy Birmingham B37 7YN	DATE 15-07-19
DRAWING TITLE Option 1 Ground Floor	REVISION -
CAD REFERENCE -	SCALE Various @ (A3)
DRAWN BY TH	CHECKED BY JO

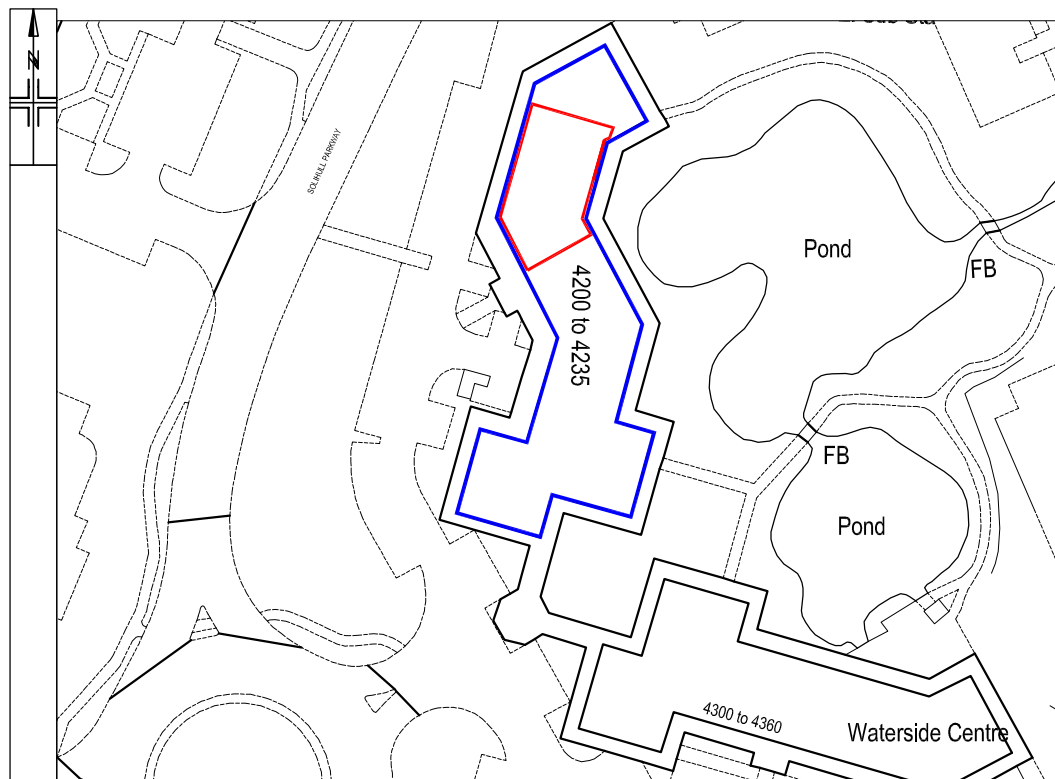

## OS Location

Scale 1:1250

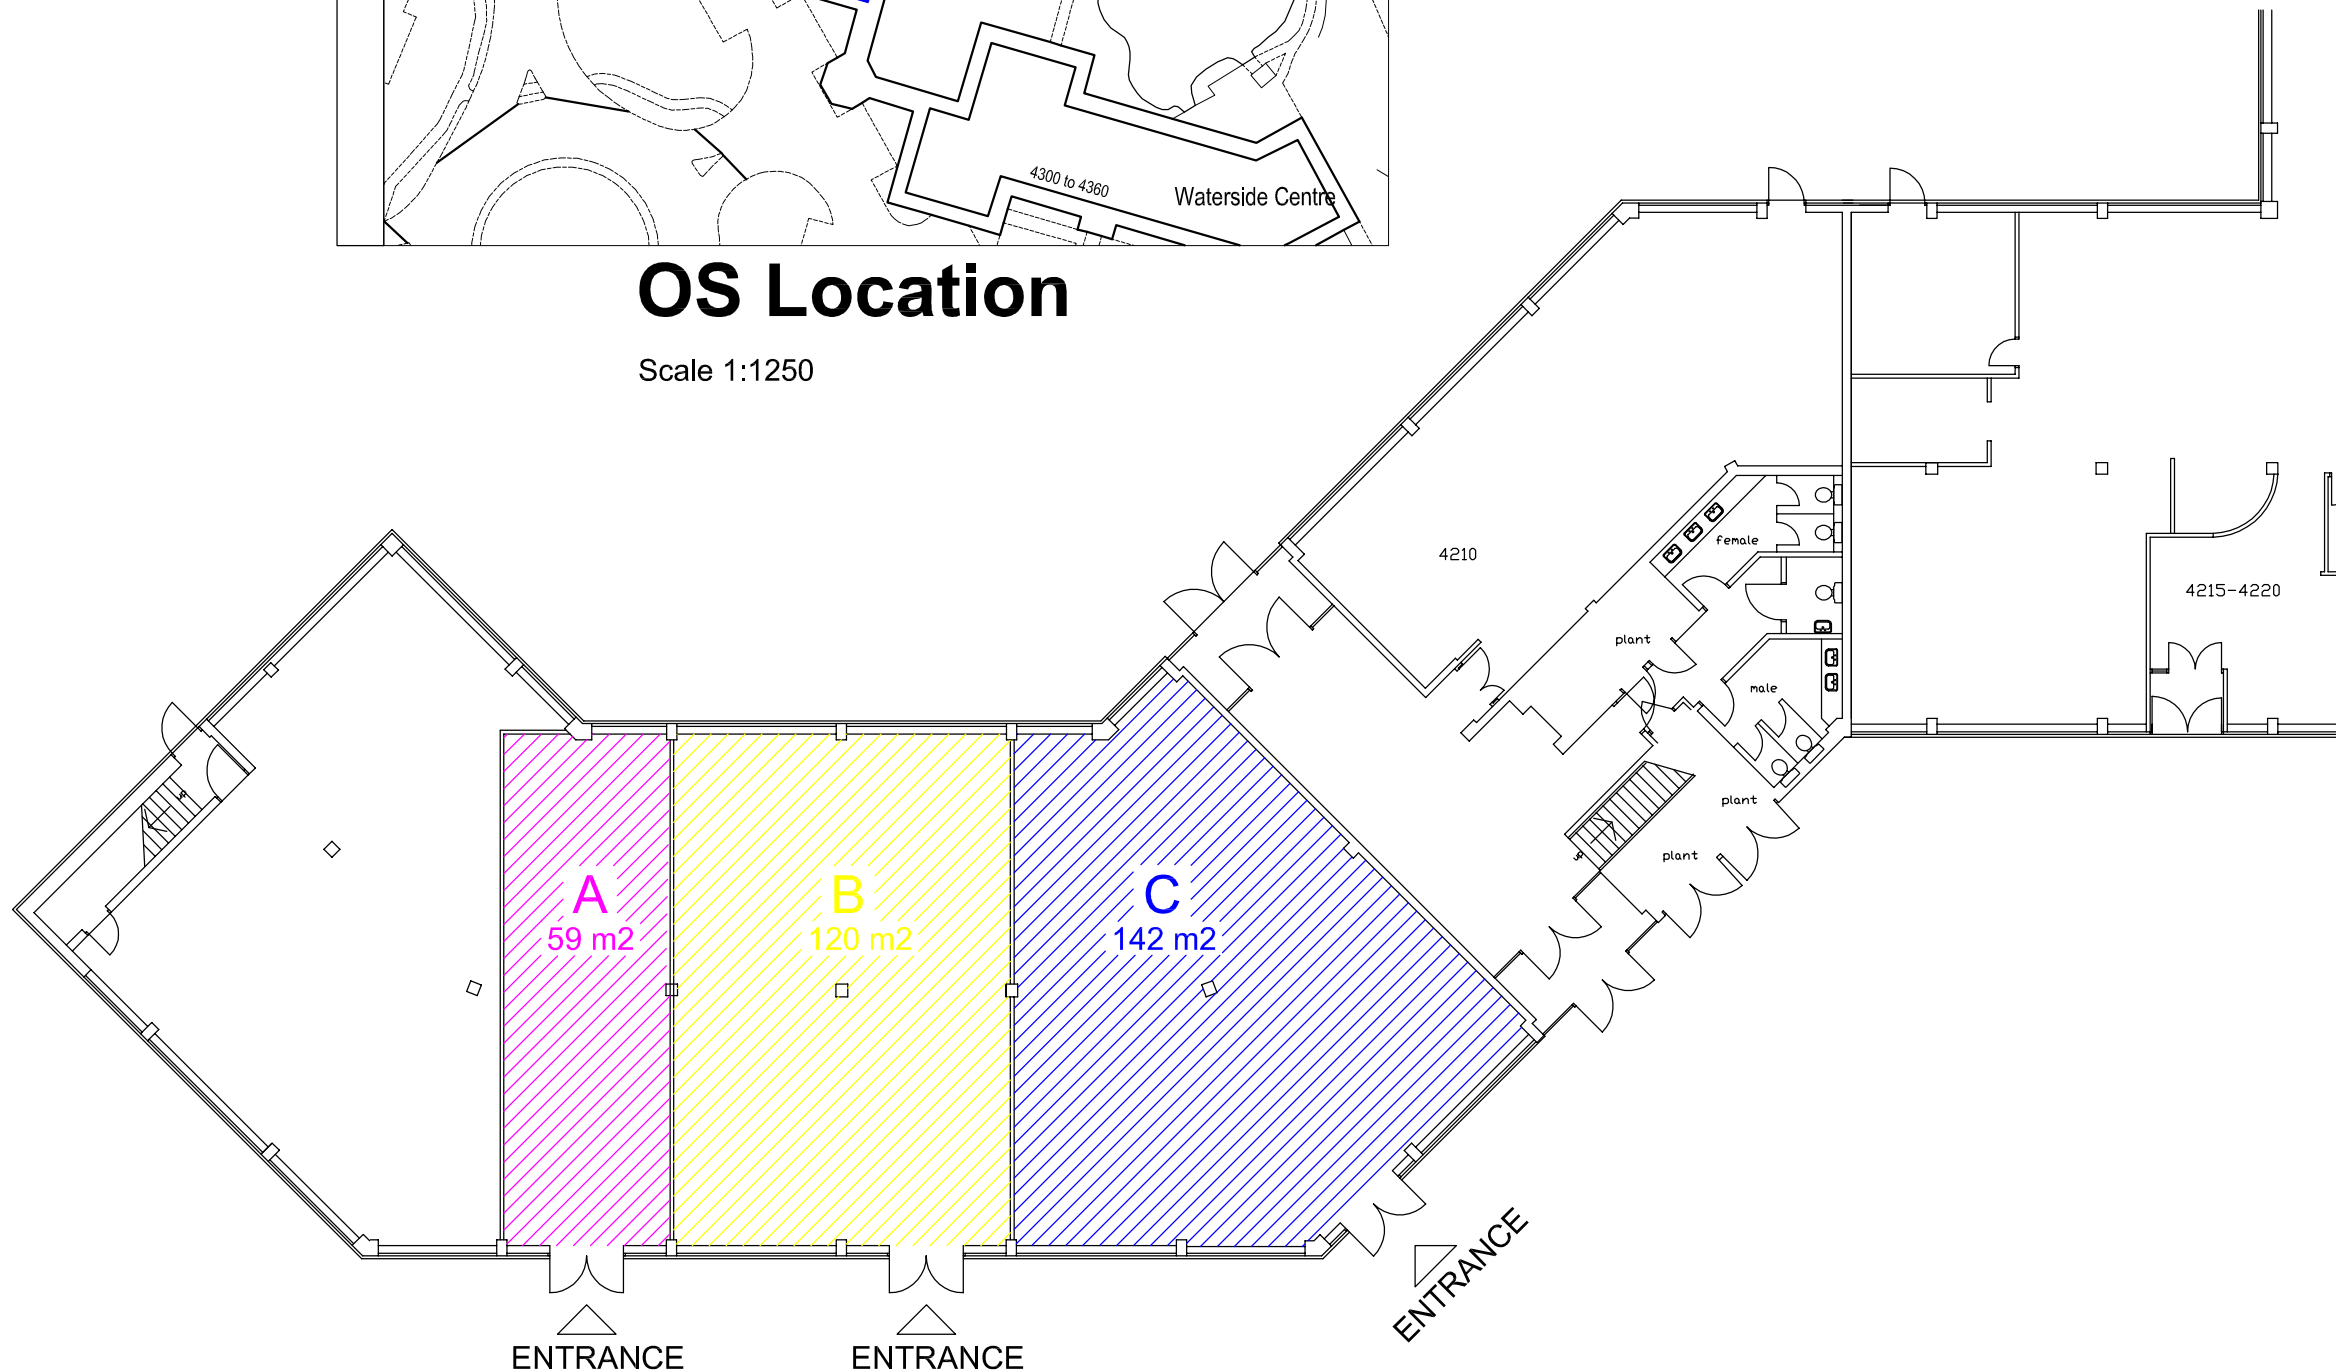

## Ground Floor Plan

Scale 1:200

THIS DRAWING IS COPYRIGHT PROTECTED AND REMAINS THE PROPERTY OF SAVILLS (UK) LIMITED.

ALL WORK MUST COMPLY WITH THE RELEVANT AUTHORITIES REQUIREMENTS.

DIMENSIONS MUST NOT BE SCALED FROM THIS PRINT.

Notes:  
Plan drawn by others


## FEASIBILITY

REVISION	DATE	VARIATION

Savills (UK) Limited  
The Exchange  
19 Newhall Street  
Birmingham  
B3 3PJ


Tel: 0121 200 4500  
Fax: 0121 200 4599  
www.savills.com

CLIENT Greggs	Scheme Number BMBC411509
PROJECT Split Option	Drawing Number 002
ADDRESS Waterside Centre, Solihull Pkwy Birmingham B37 7YN	DATE 15-07-19
DRAWING TITLE Option 2 Ground Floor	REVISION -
CAD REFERENCE -	SCALE Various @ (A3)
DRAWN BY TH	CHECKED BY JO

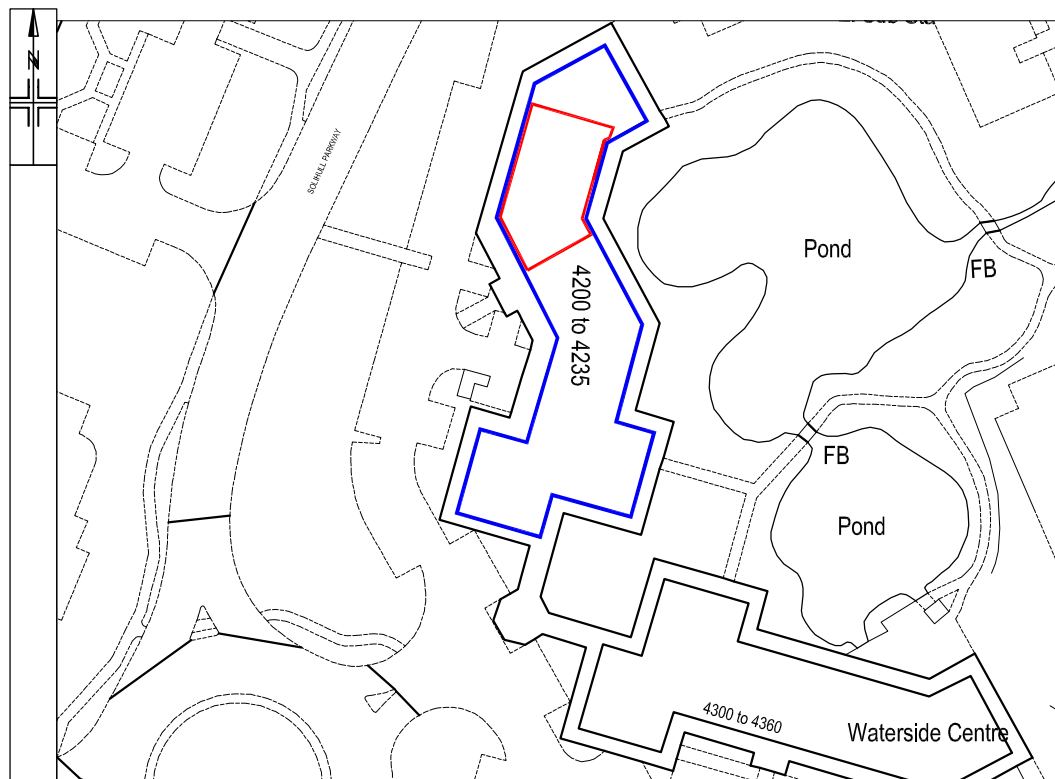

## OS Location

Scale 1:1250

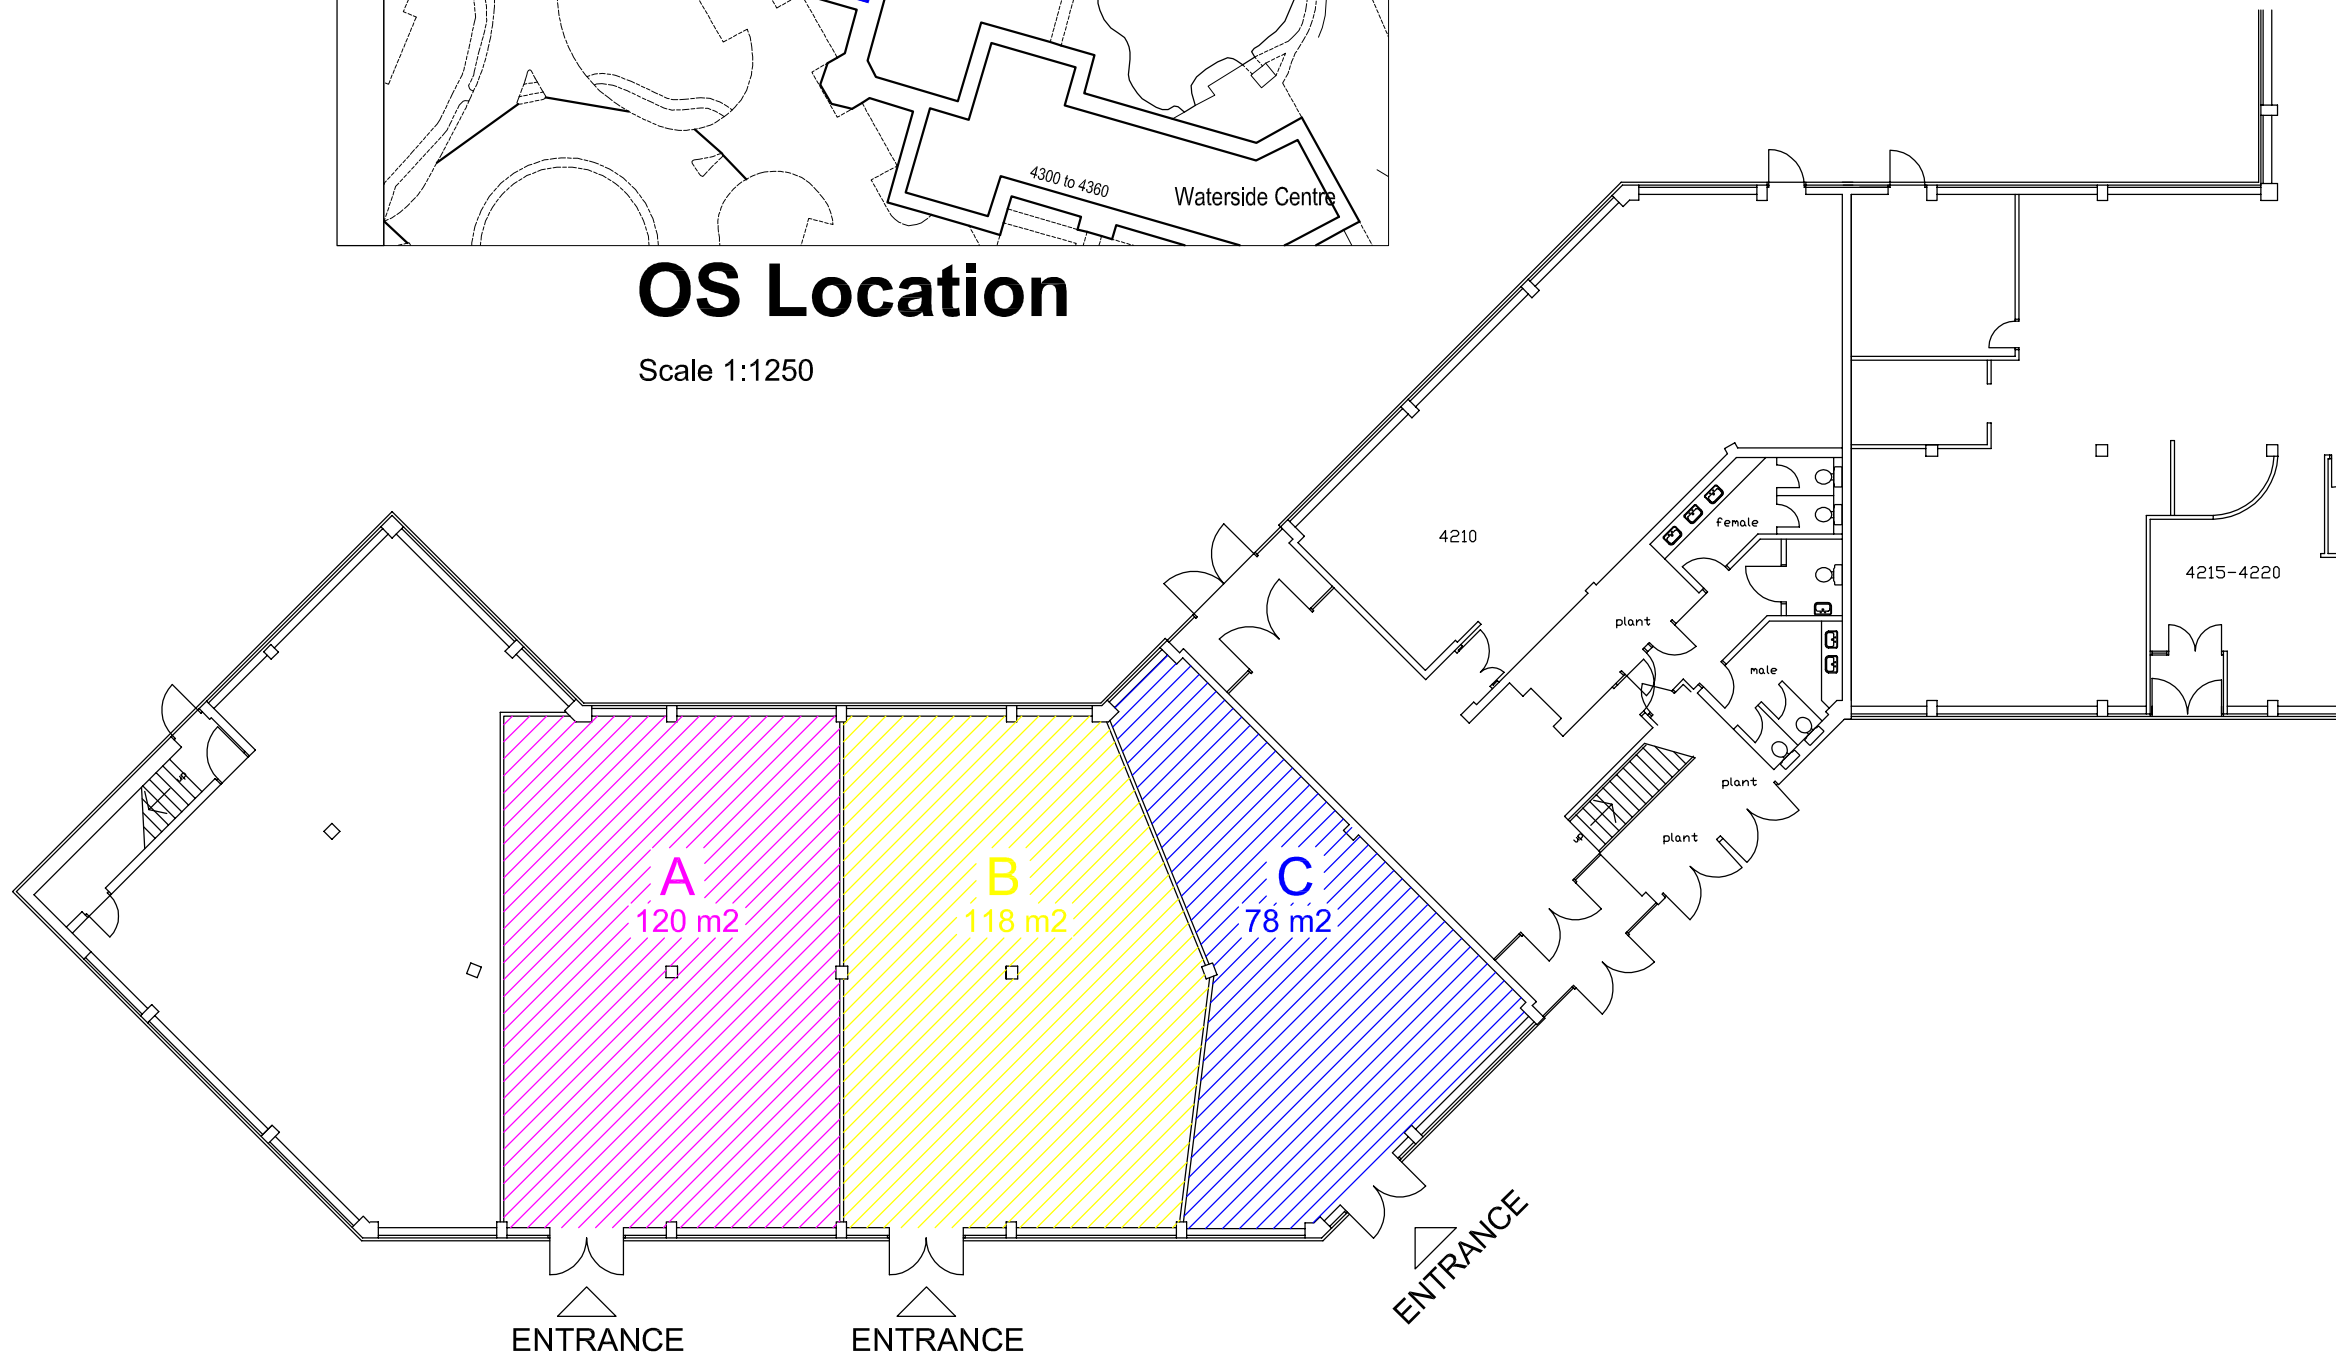

## Ground Floor Plan

Scale 1:200

THIS DRAWING IS COPYRIGHT PROTECTED AND REMAINS THE PROPERTY OF SAVILLS (UK) LIMITED.

ALL WORK MUST COMPLY WITH THE RELEVANT AUTHORITIES REQUIREMENTS.

DIMENSIONS MUST NOT BE SCALED FROM THIS PRINT.

Notes:  
Plan drawn by others


# FEASIBILITY

REVISION	DATE	VARIATION

Savills (UK) Limited  
The Exchange  
19 Newhall Street  
Birmingham  
B3 3PJ


Tel: 0121 200 4500  
Fax: 0121 200 4599  
www.savills.com

CLIENT Greggs	
PROJECT Split Option	
ADDRESS Waterside Centre, Solihull Pkwy Birmingham B37 7YN	SCHEME NUMBER BMBC411509
	DRAWING NUMBER 003
	DATE 15-07-19
	REVISION -
DRAWING TITLE Option 3 Ground Floor	
CAD REFERENCE -	
SCALE Various @ (A3)	DRAWN BY TH
	CHECKED BY JO

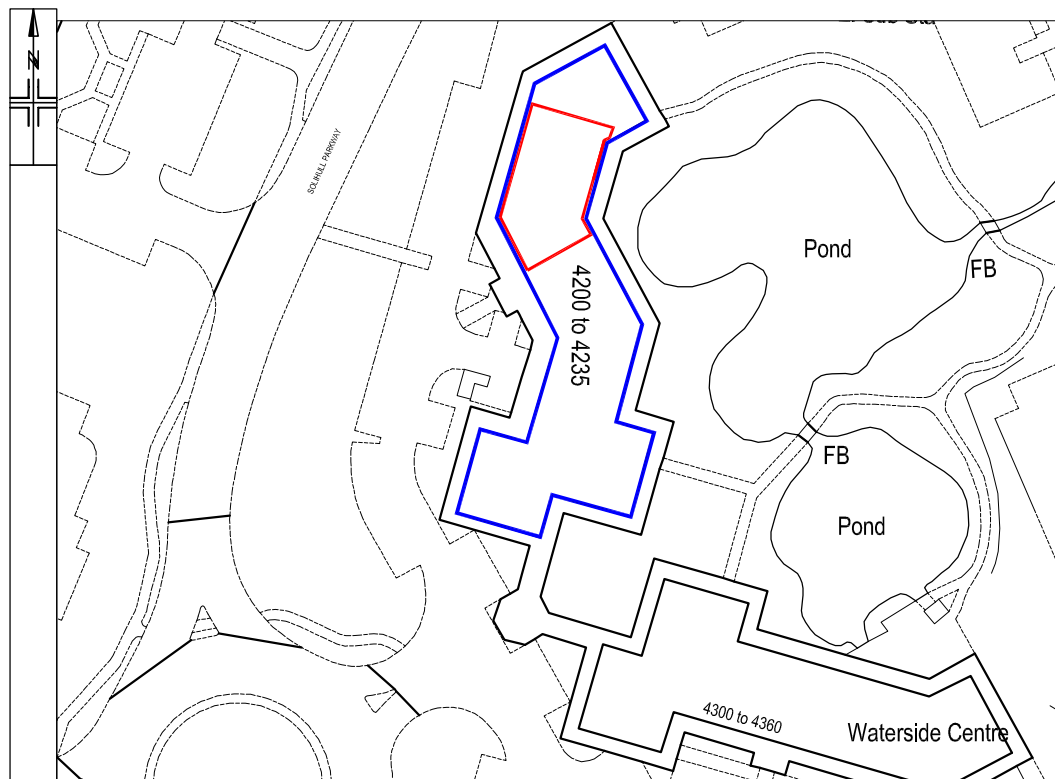

## OS Location

Scale 1:1250

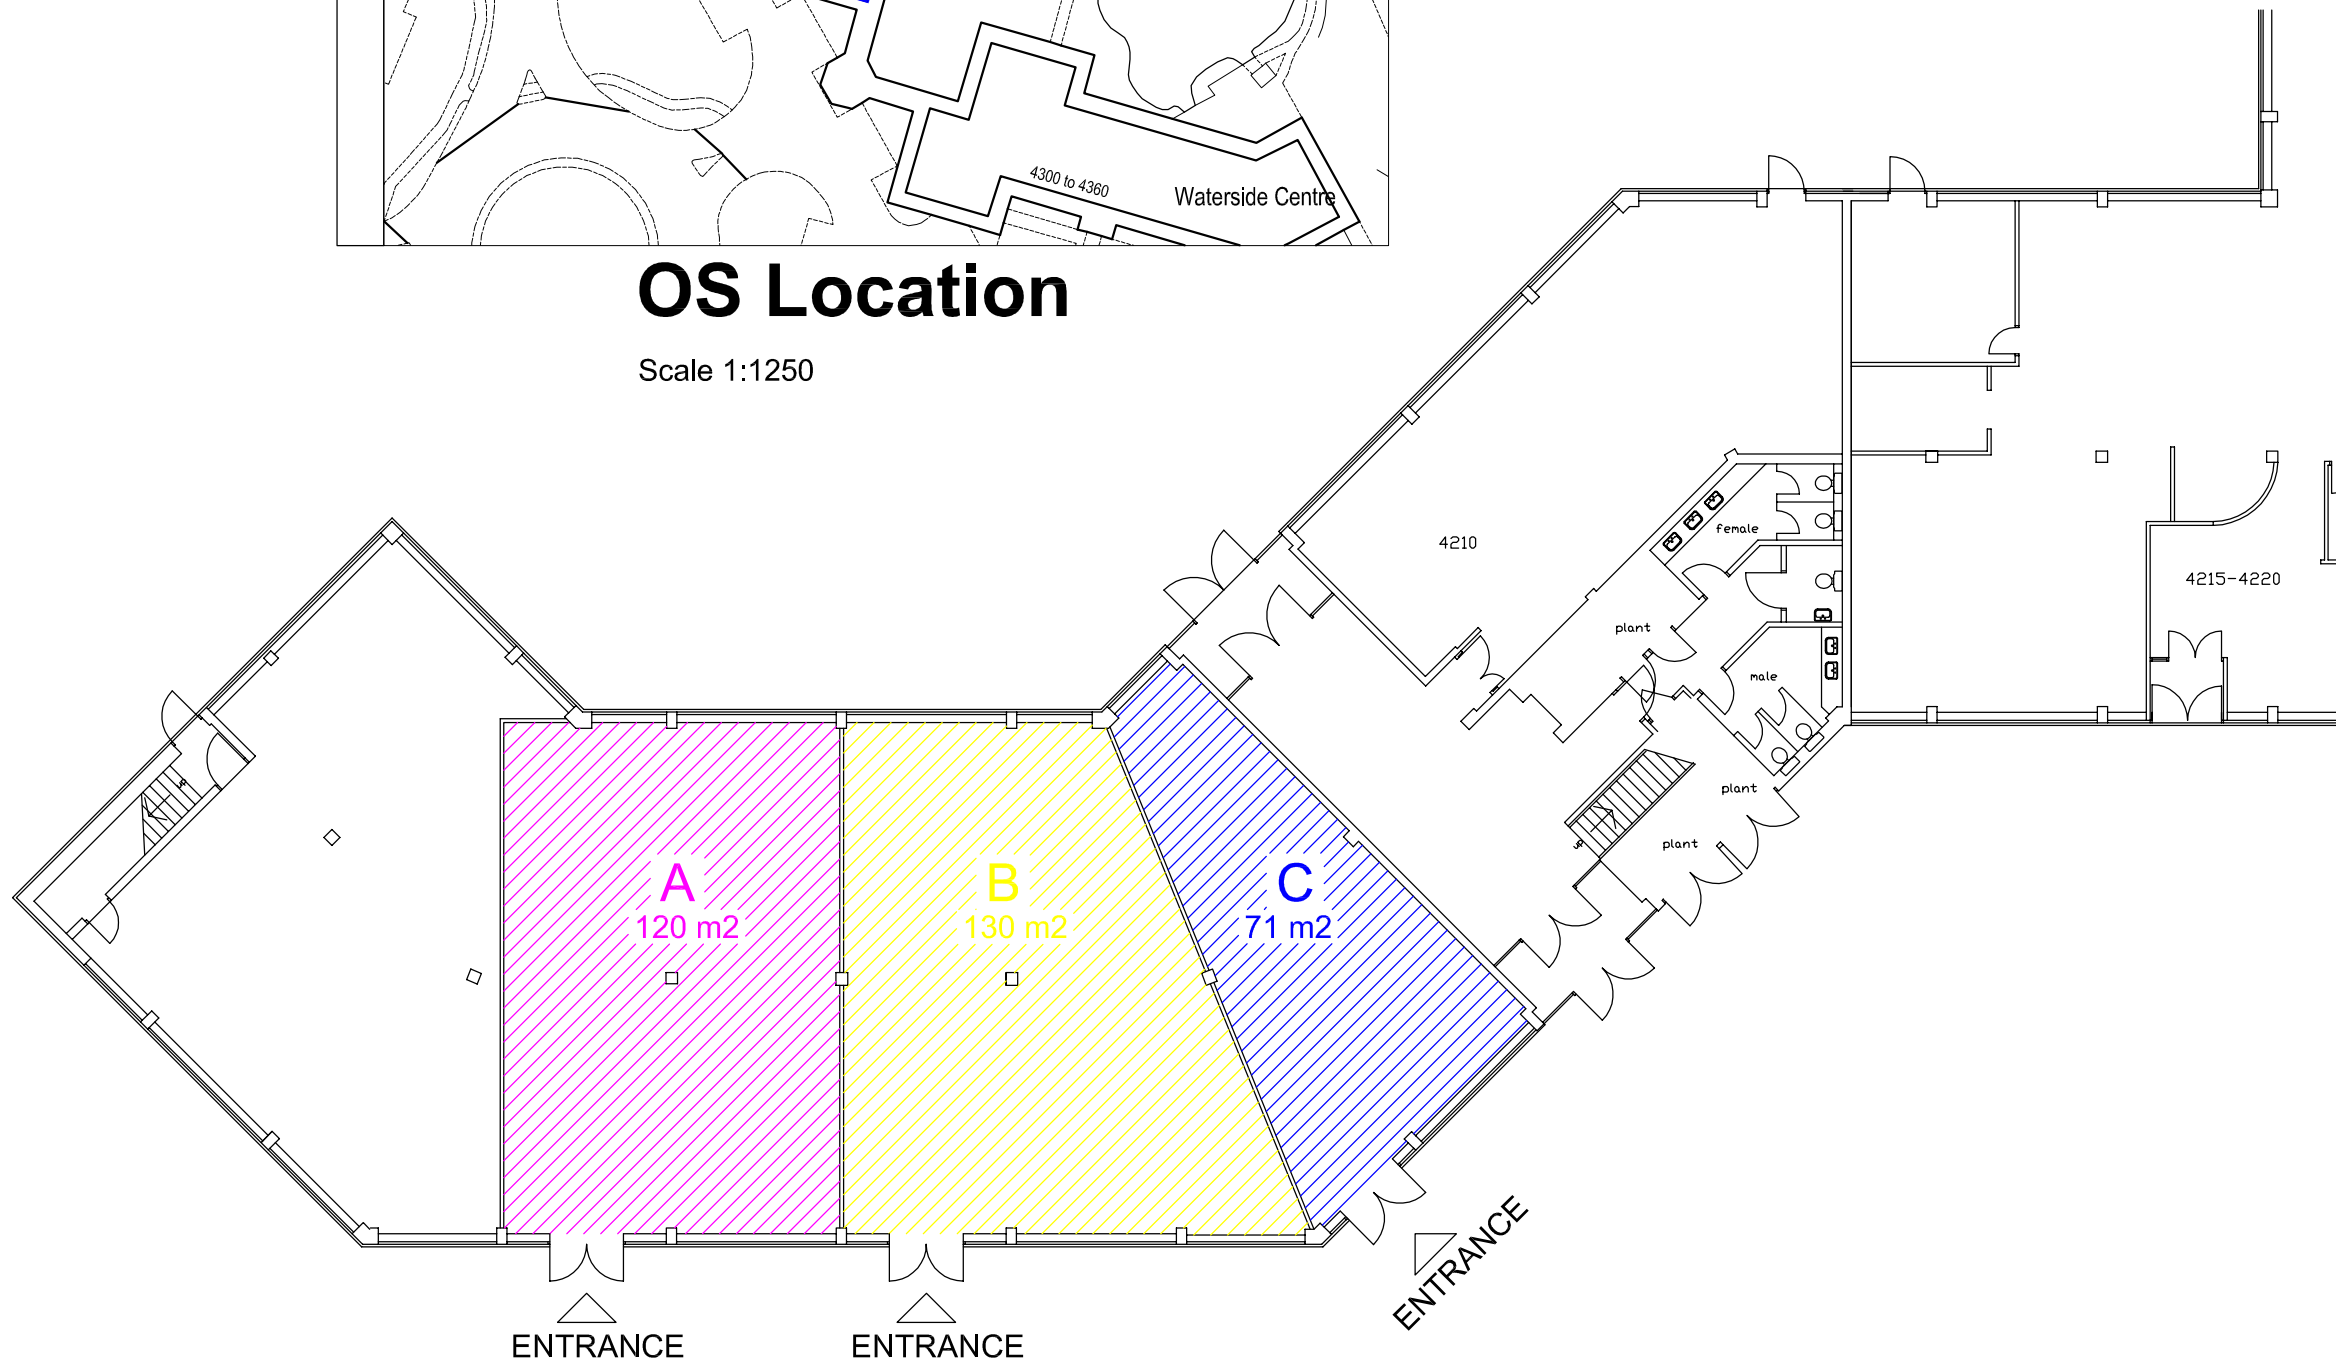

## Ground Floor Plan

Scale 1:200

THIS DRAWING IS COPYRIGHT PROTECTED AND REMAINS THE PROPERTY OF SAVILLS (UK) LIMITED.

ALL WORK MUST COMPLY WITH THE RELEVANT AUTHORITIES REQUIREMENTS.

DIMENSIONS MUST NOT BE SCALED FROM THIS PRINT.

Notes:  
Plan drawn by others


## FEASIBILITY

REVISION	DATE	VARIATION




Savills (UK) Limited  
The Exchange  
19 Newhall Street  
Birmingham  
B3 3PJ  
Tel: 0121 200 4500  
Fax: 0121 200 4599  
www.savills.com

CLIENT Greggs	Scheme Number BMBC411509
PROJECT Split Option	Drawing Number 004
ADDRESS Waterside Centre, Solihull Pkwy Birmingham B37 7YN	DATE 15-07-19
DRAWING TITLE Option 4 Ground Floor	REVISION -
CAD REFERENCE -	SCALE Various @ (A3)
DRAWN BY TH	CHECKED BY JO

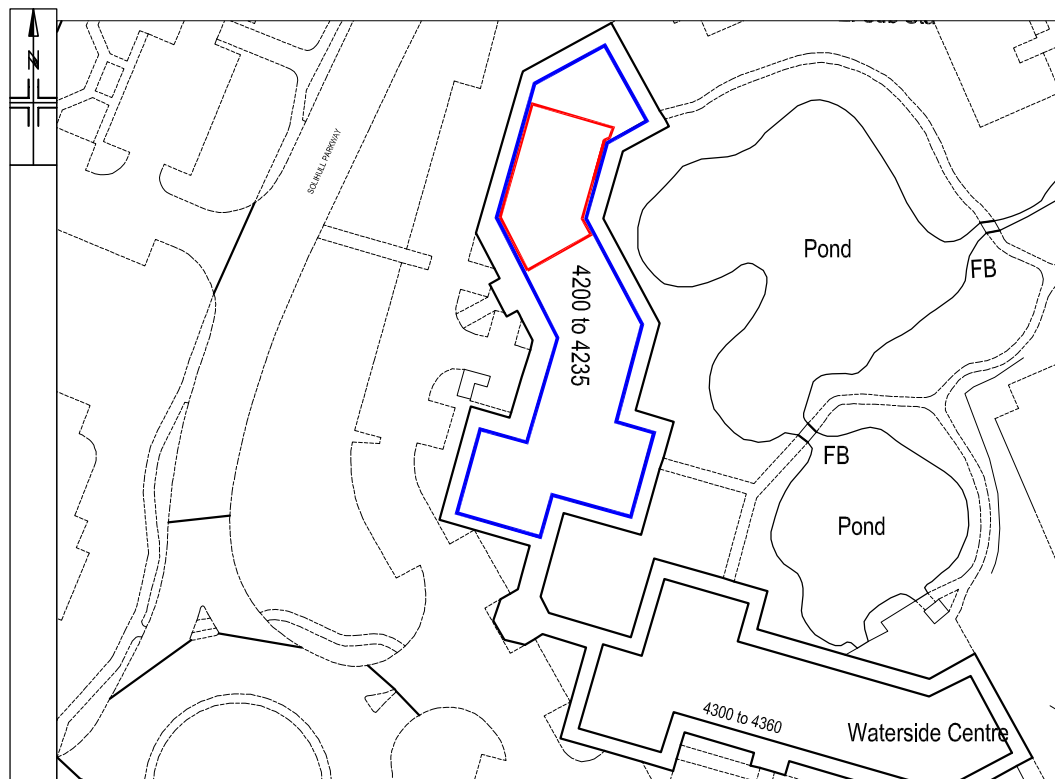

## OS Location

Scale 1:1250

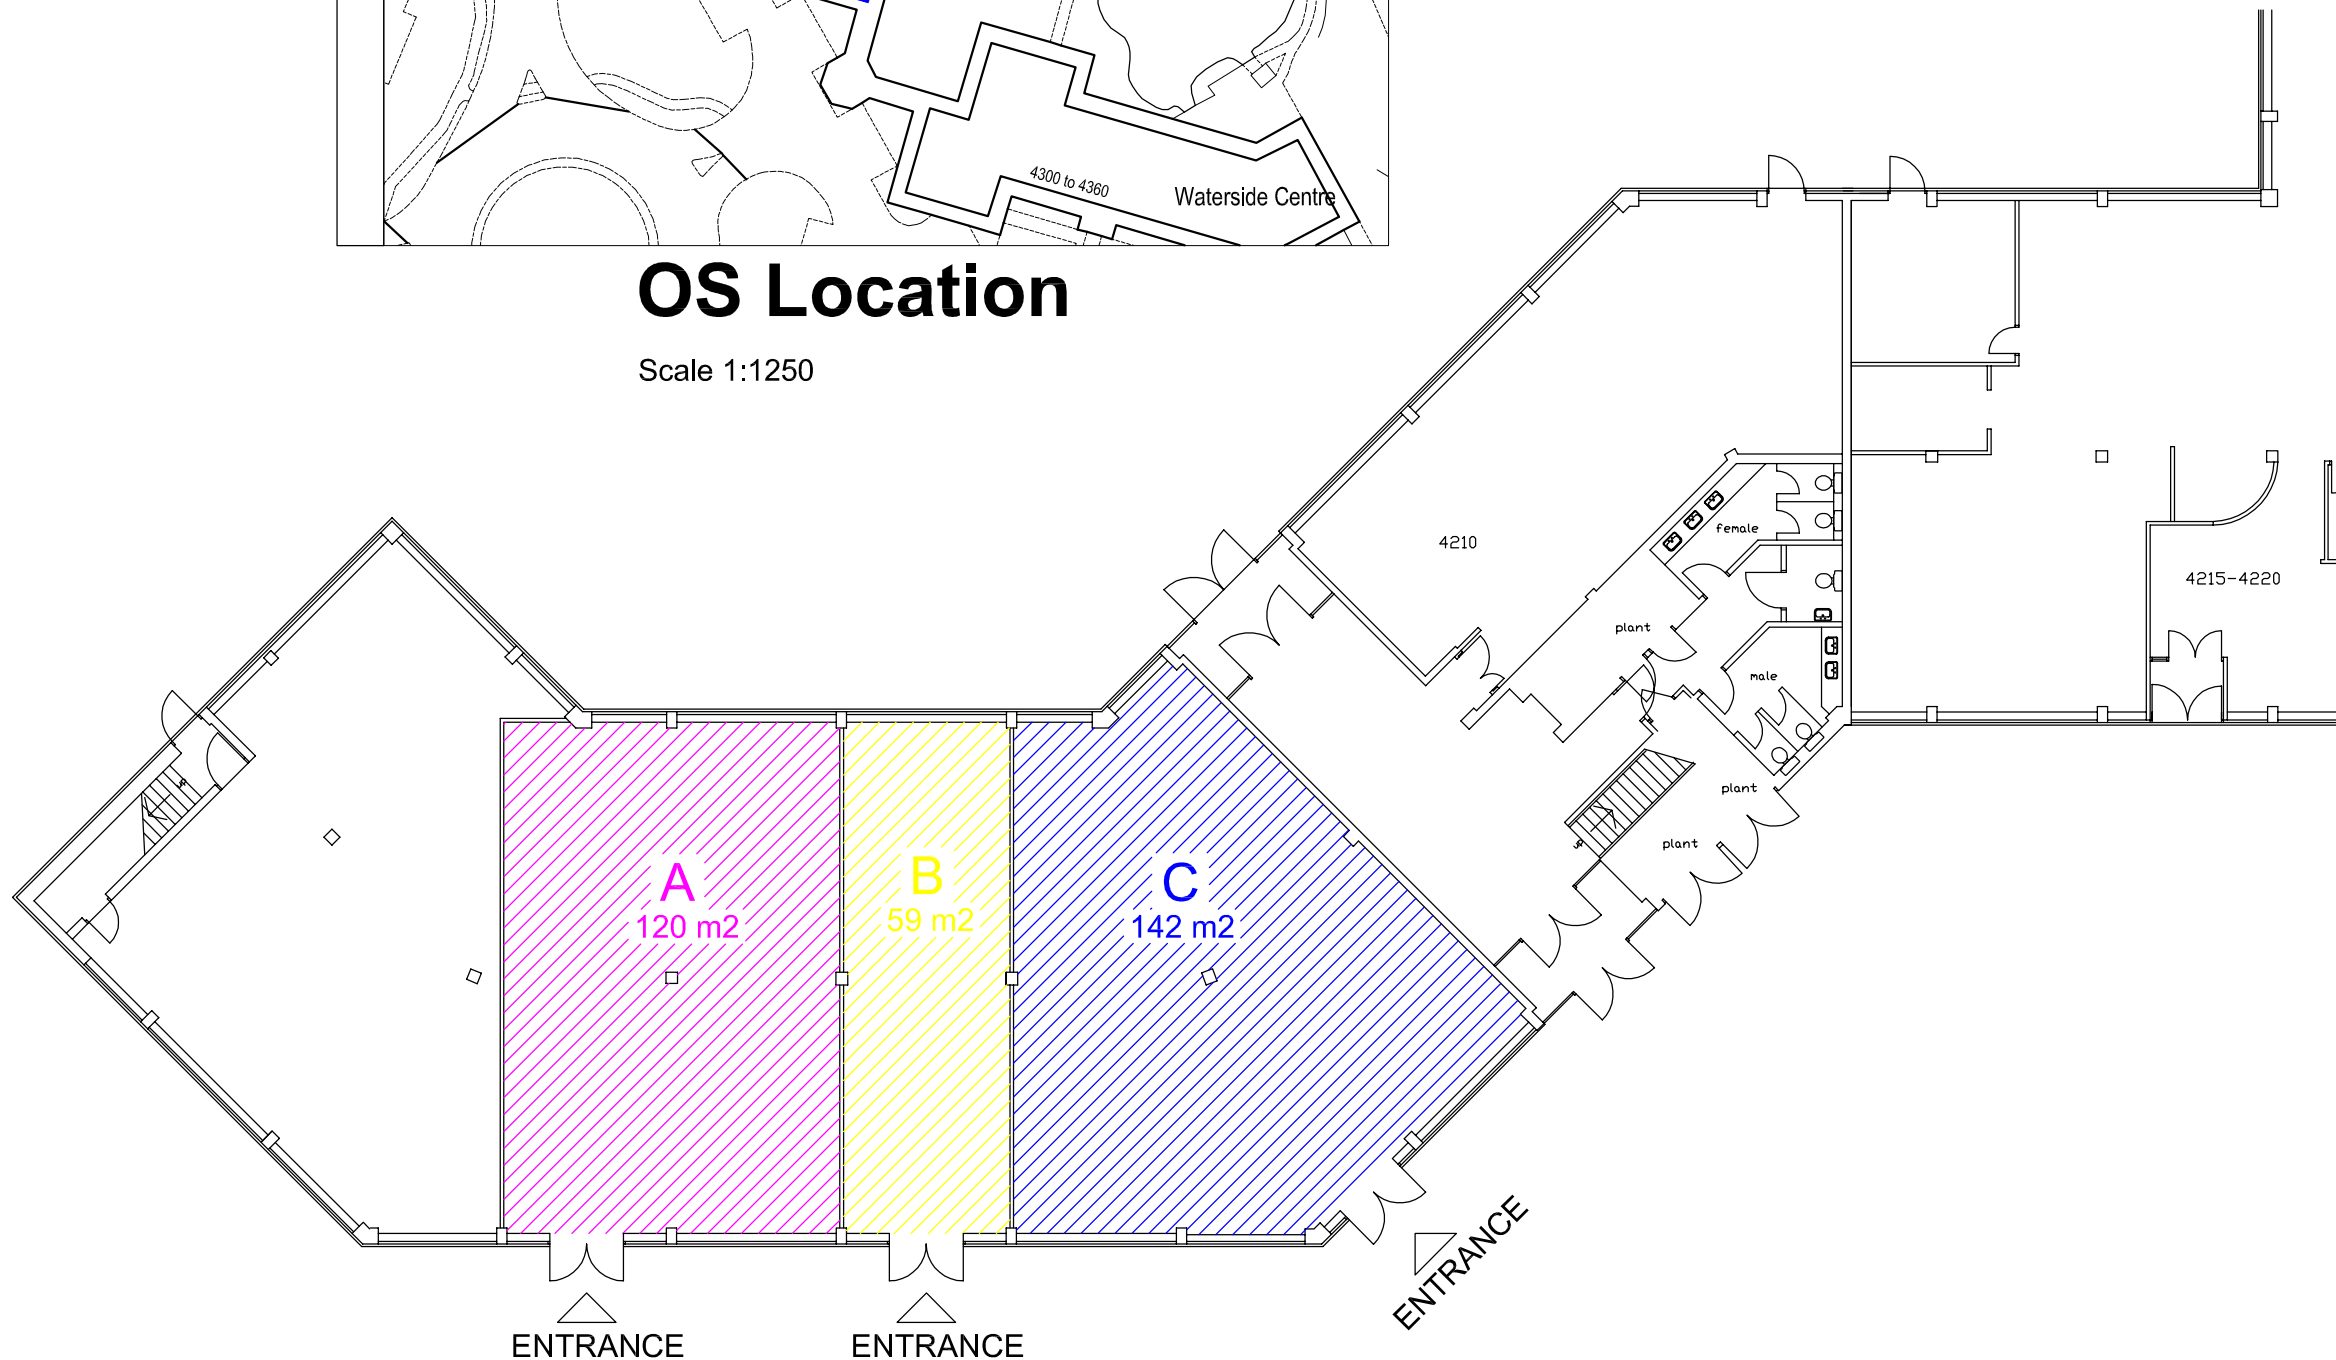

## Ground Floor Plan

Scale 1:200

THIS DRAWING IS COPYRIGHT PROTECTED AND REMAINS THE PROPERTY OF SAVILLS (UK) LIMITED.

ALL WORK MUST COMPLY WITH THE RELEVANT AUTHORITIES REQUIREMENTS.

DIMENSIONS MUST NOT BE SCALED FROM THIS PRINT.

Notes:  
Plan drawn by others


## FEASIBILITY

REVISION	DATE	VARIATION

Savills (UK) Limited  
The Exchange  
19 Newhall Street  
Birmingham  
B3 3PJ


Tel: 0121 200 4500  
Fax: 0121 200 4599  
www.savills.com

CLIENT Greggs	Scheme Number BMBC411509
PROJECT Split Option	Drawing Number 005
ADDRESS Waterside Centre, Solihull Pkwy Birmingham B37 7YN	DATE 15-07-19
DRAWING TITLE Option 5 Ground Floor	REVISION -
CAD REFERENCE -	SCALE Various @ (A3)
DRAWN BY TH	CHECKED BY JO

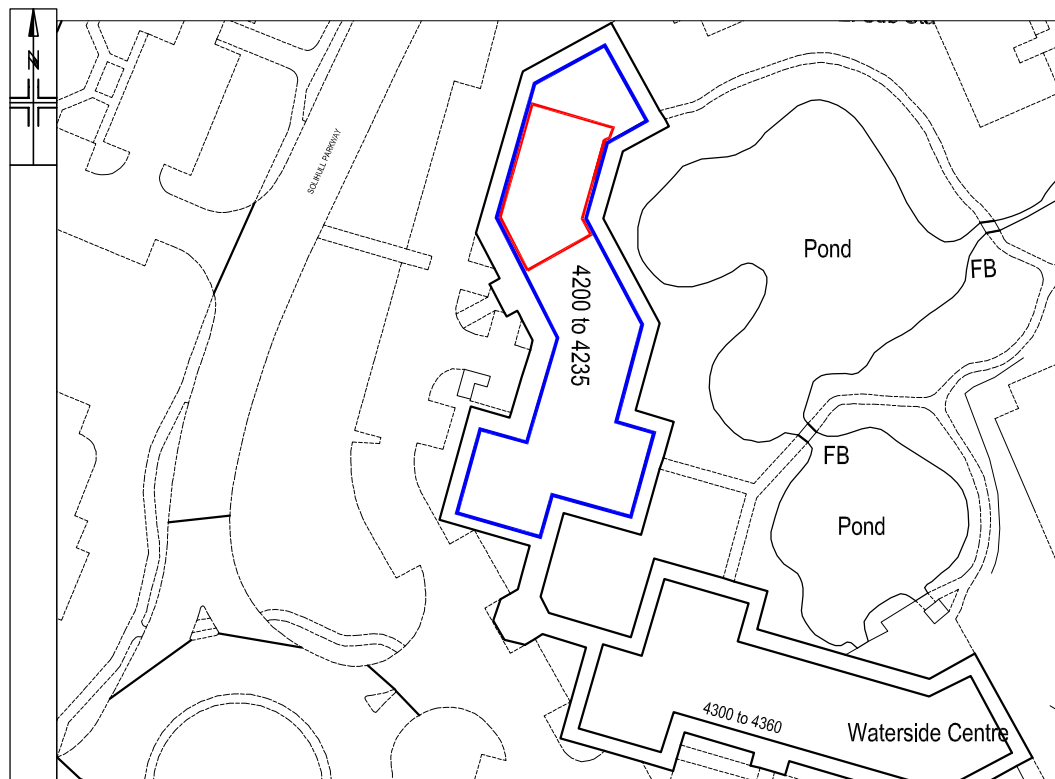

## OS Location

Scale 1:1250

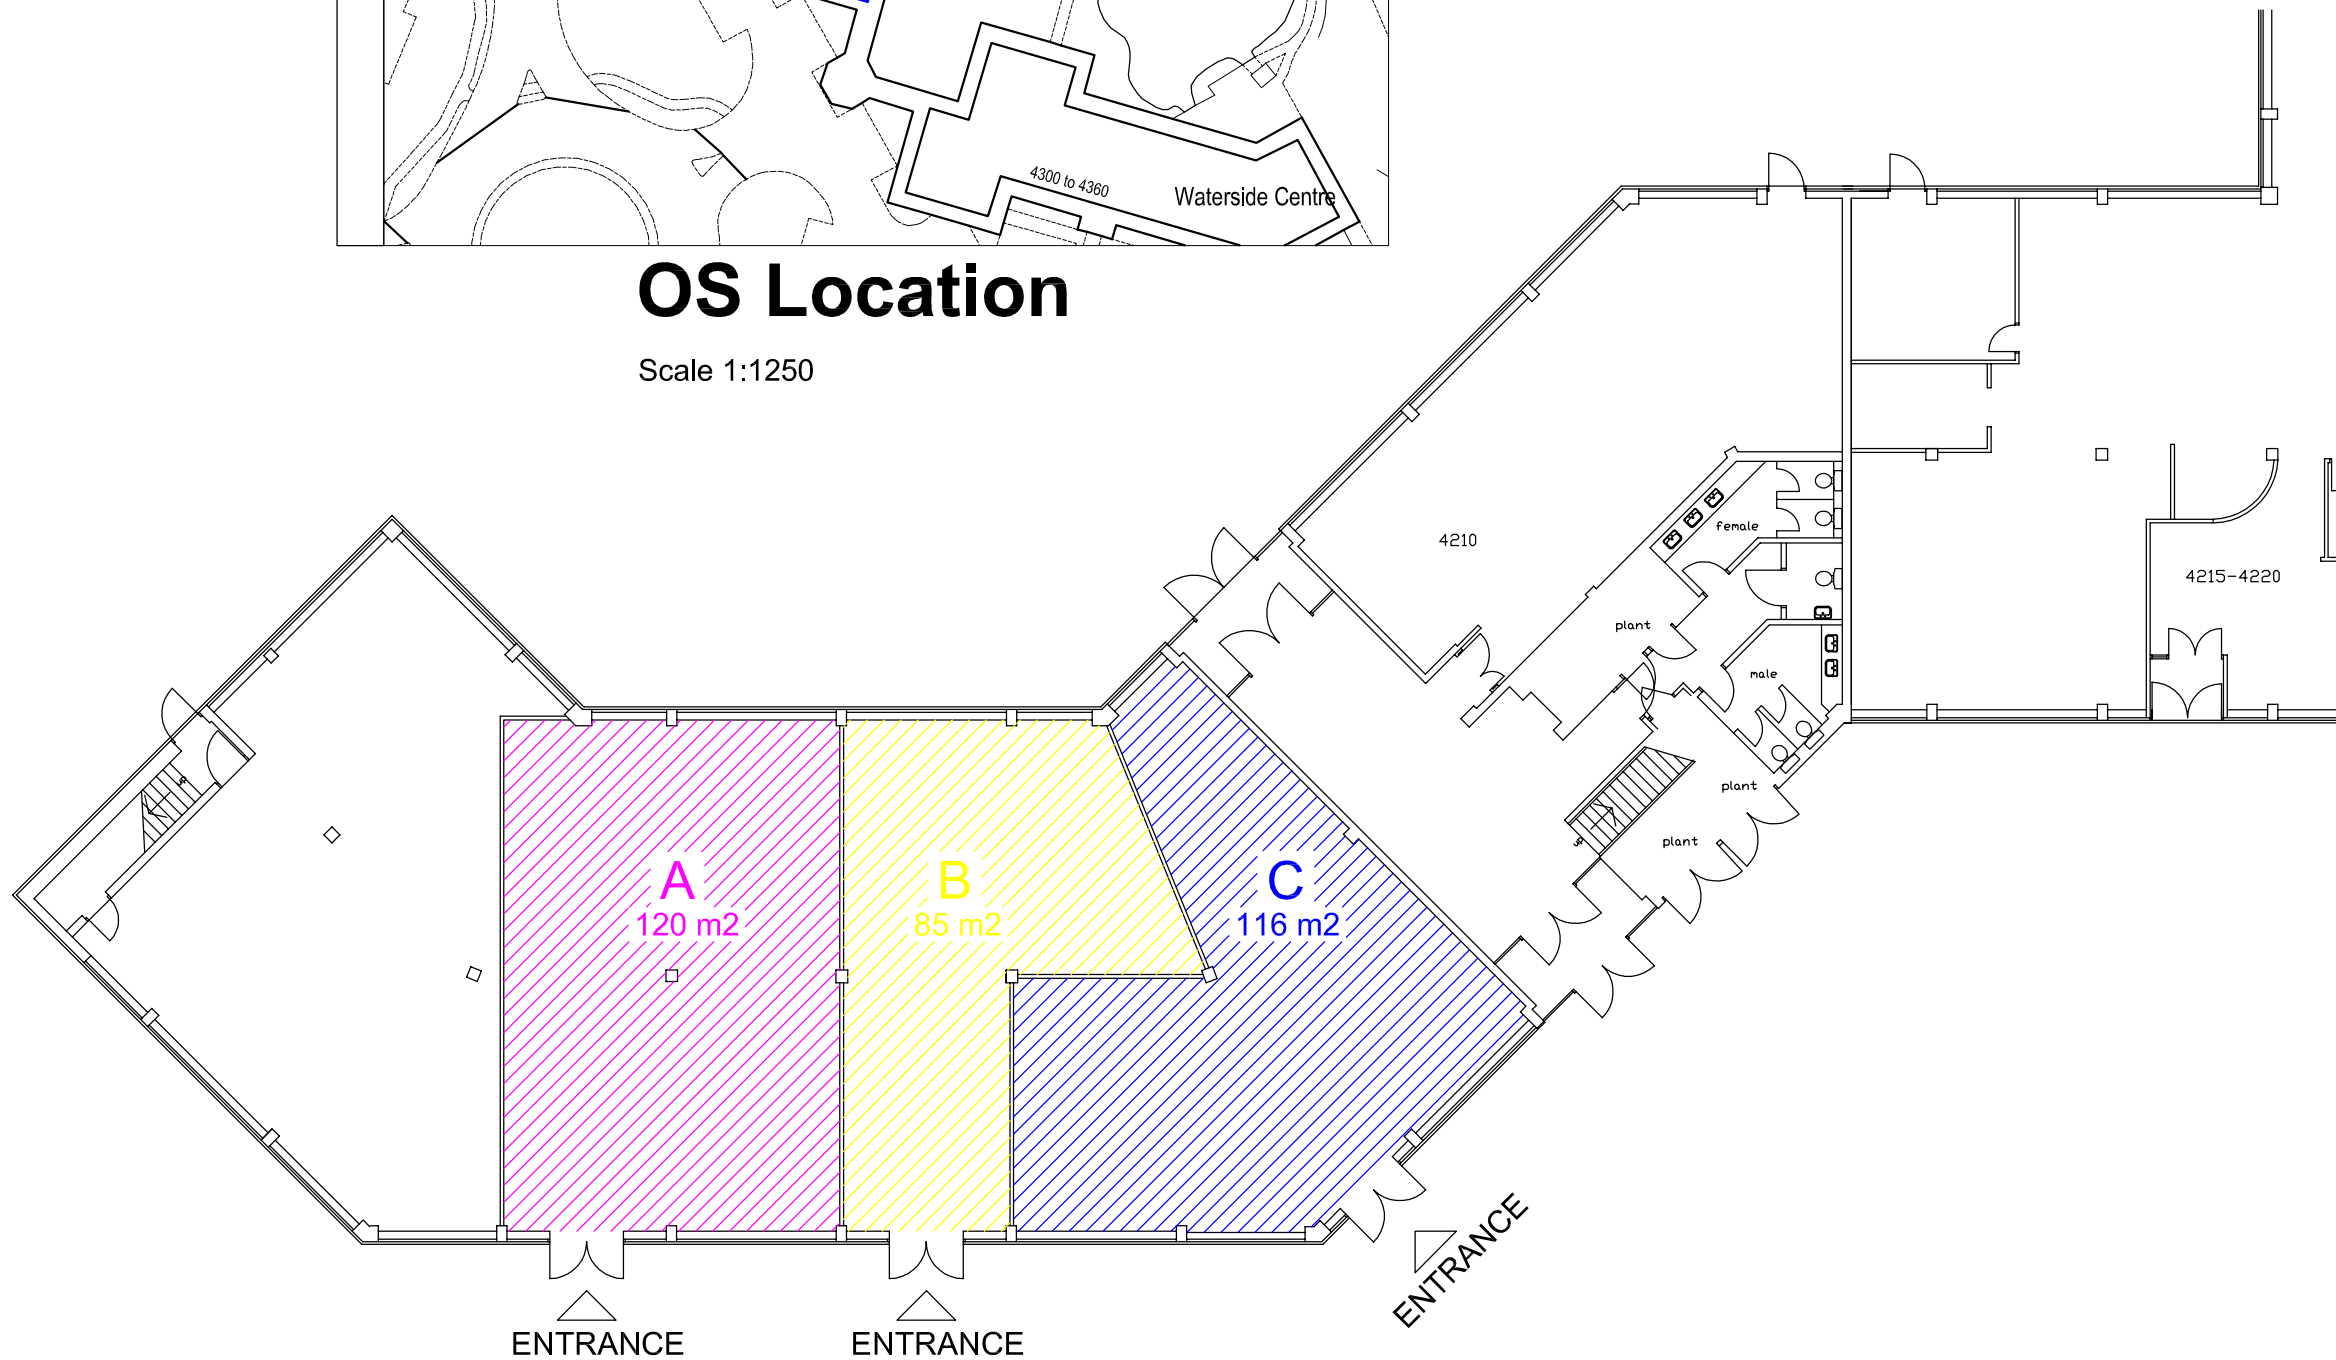

## Ground Floor Plan

Scale 1:200

THIS DRAWING IS COPYRIGHT PROTECTED AND REMAINS THE PROPERTY OF SAVILLS (UK) LIMITED.

ALL WORK MUST COMPLY WITH THE RELEVANT AUTHORITIES REQUIREMENTS.

DIMENSIONS MUST NOT BE SCALED FROM THIS PRINT.

Notes:  
Plan drawn by others

## FEASIBILITY

REVISION	DATE	VARIATION
-	-	-

CLIENT Greggs	Scheme Number BMBC411509
PROJECT Split Option	Drawing Number 006
ADDRESS Waterside Centre, Solihull Pkwy Birmingham B37 7YN	DATE 15-07-19
DRAWING TITLE Option 6 Ground Floor	REVISION -
CAD REFERENCE -	SCALE Various @ (A3)
DRAWN BY TH	CHECKED BY JO