




Ground Floor Plan 1:200

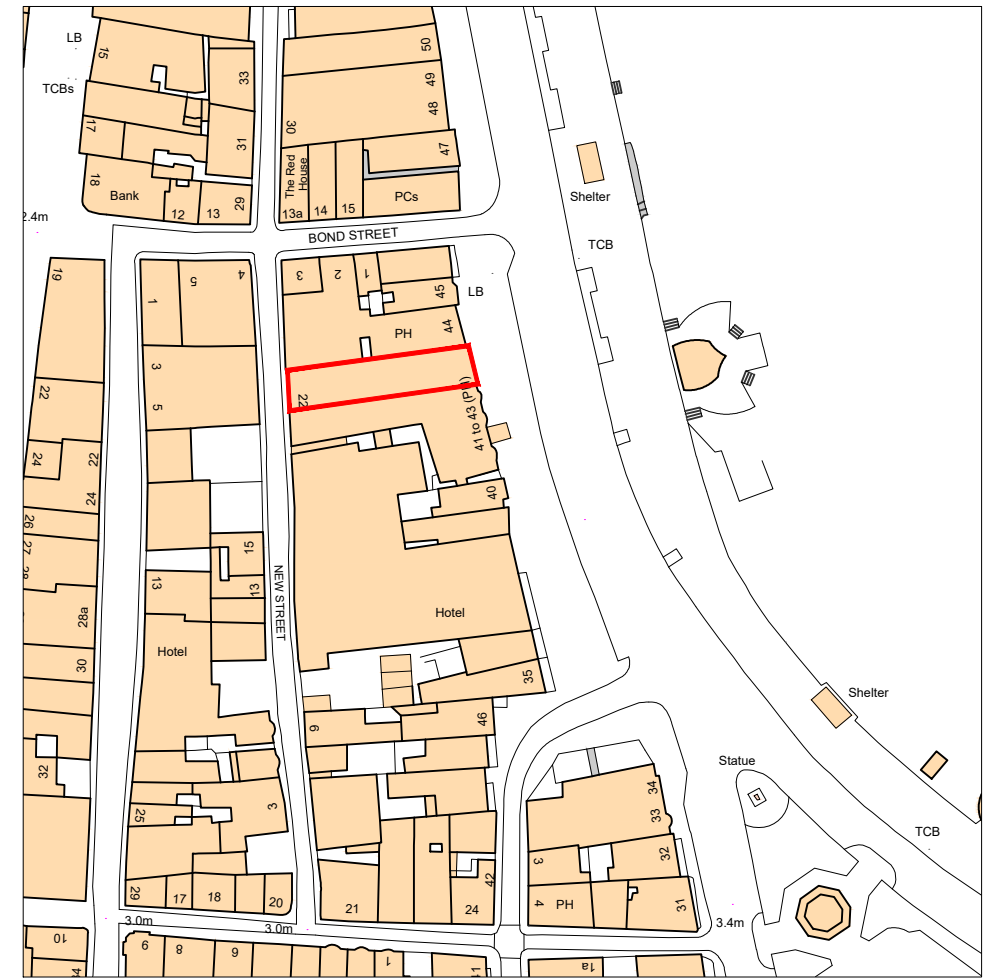

Existing Location Plan 1:1250



client Westcoast Developments	drawn BP	scale As shown	size A3
address 43 The Esplanade, Weymouth DT4 8DH	checked MG	Lease Plan 1	
proj no. 22-103	date 24.02.2022		
	status -	dwg no. 22-103-LP-01	revision -