




01 GROUND FLOOR PLAN  
SCALE: 1:100

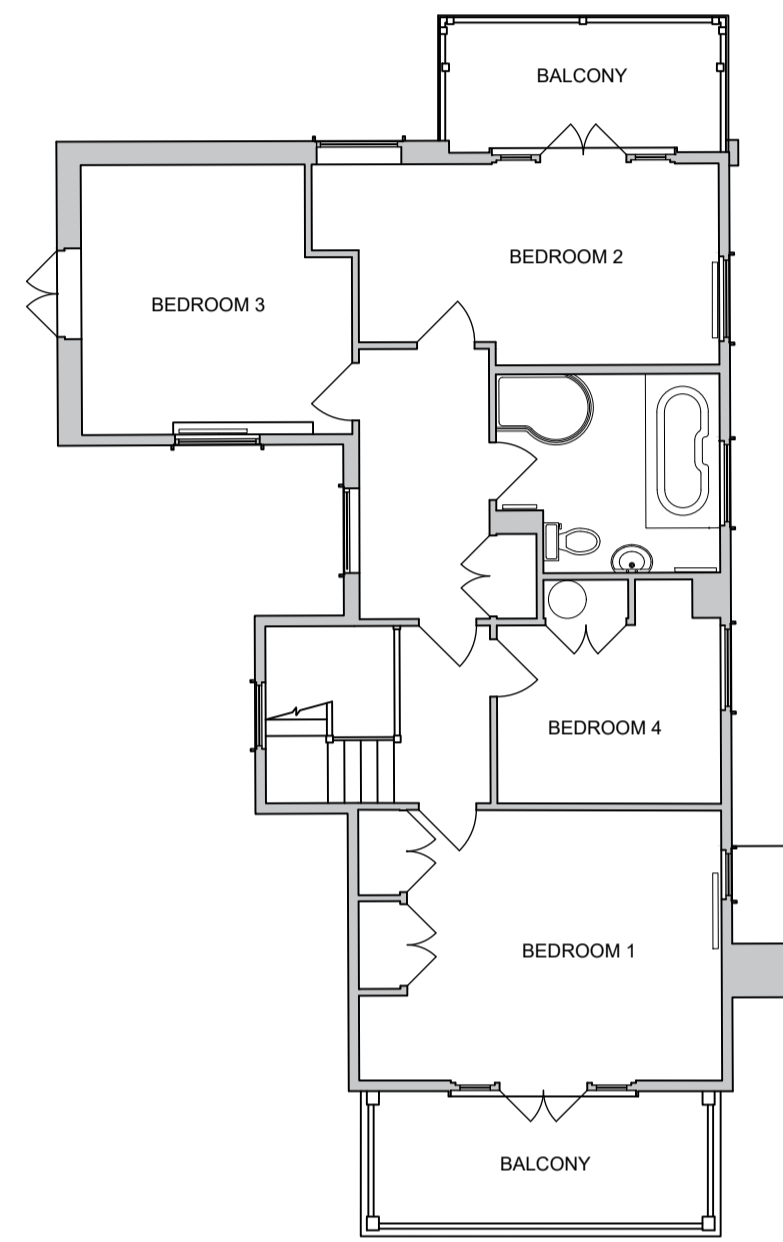

02 FIRST FLOOR PLAN  
SCALE: 1:100

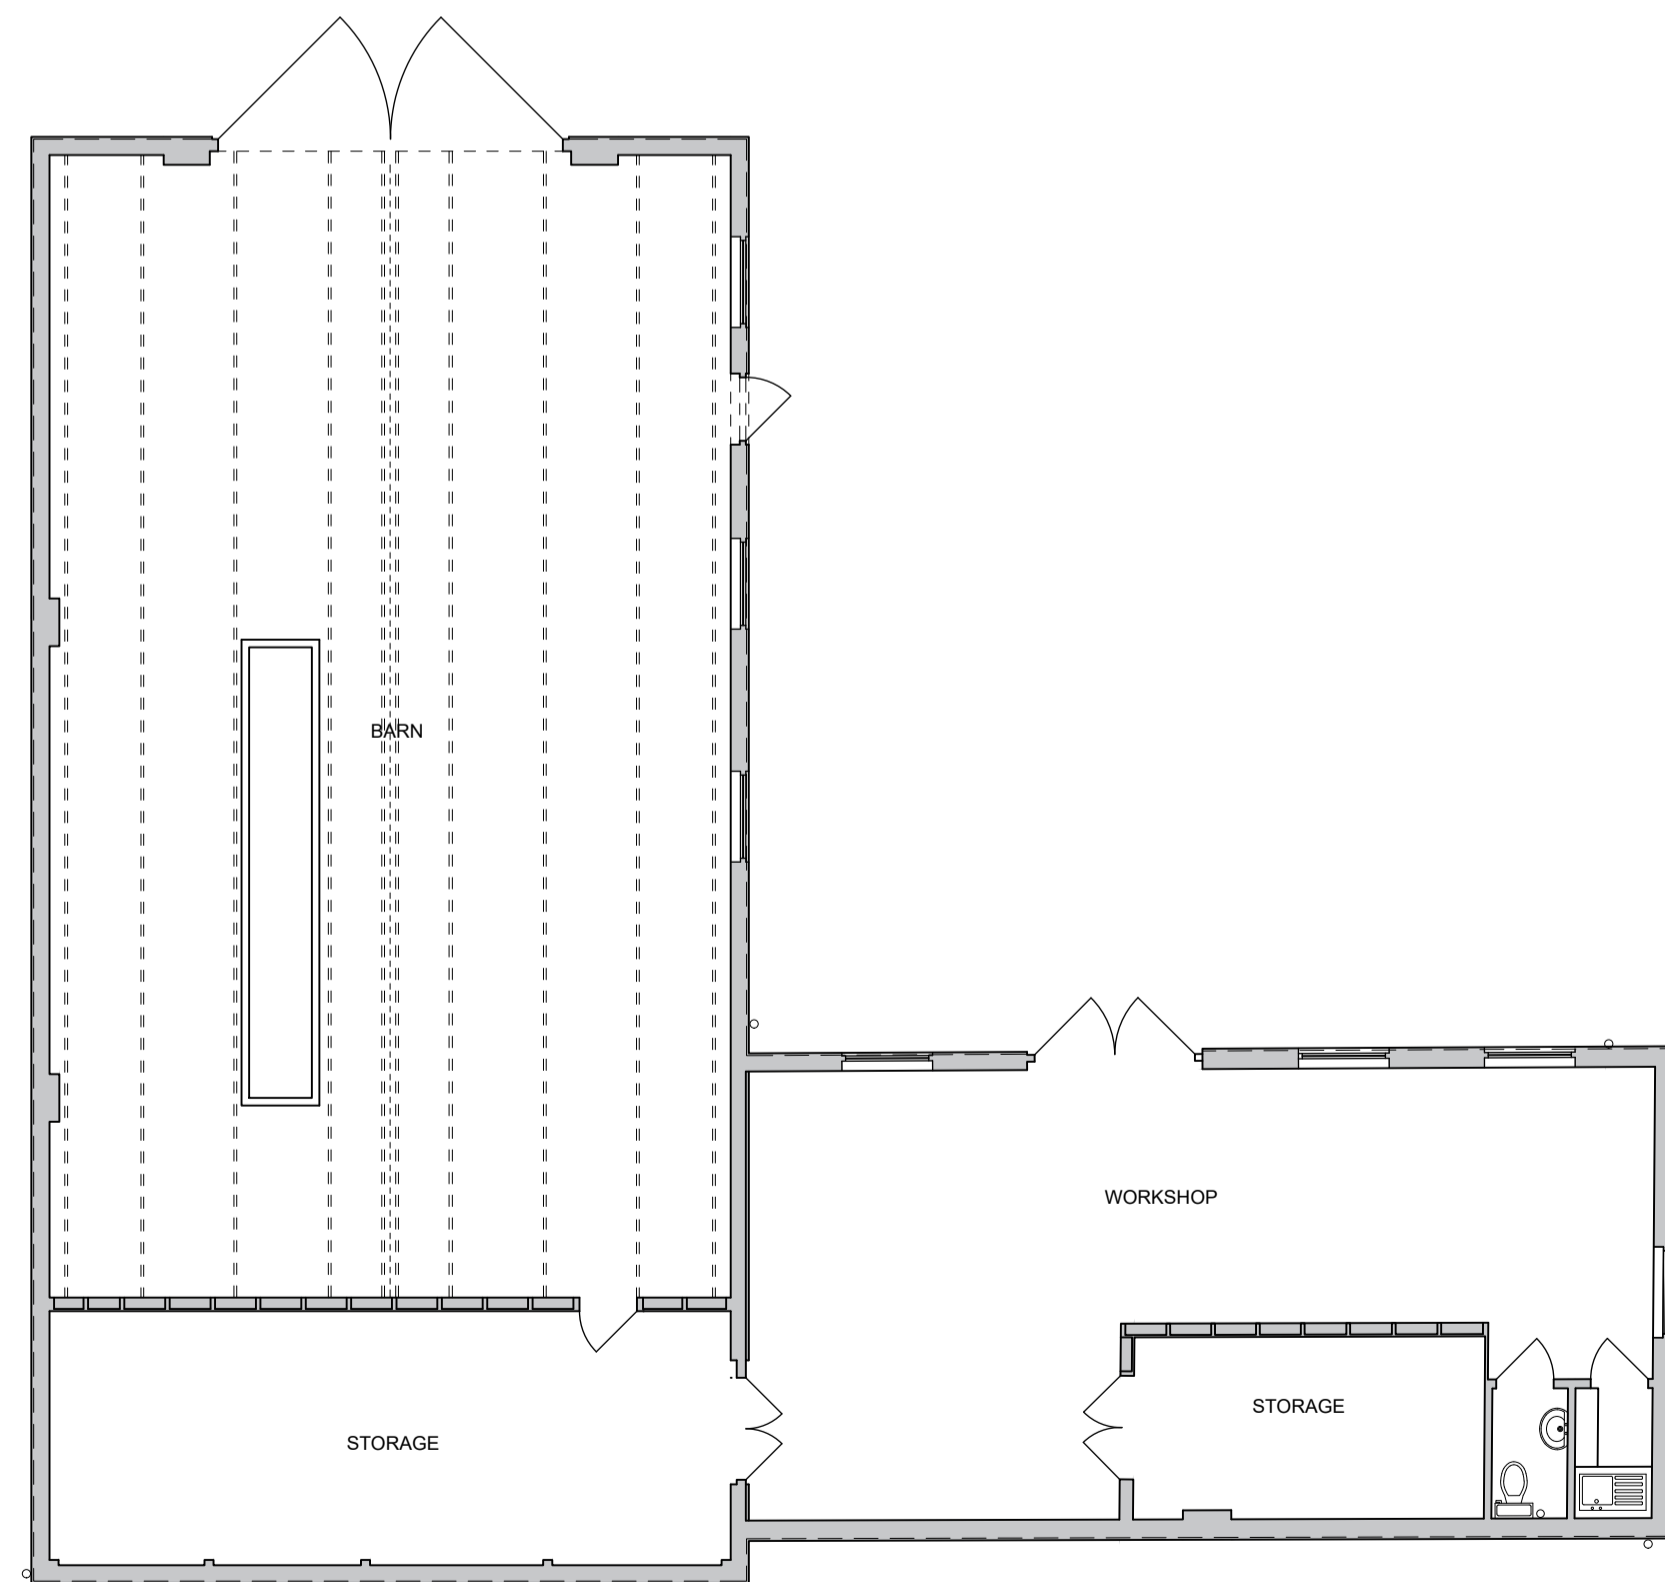

03 BARN FLOOR PLAN  
SCALE: 1:100

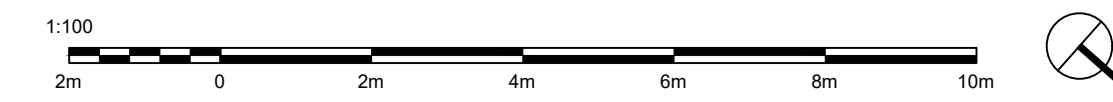

**general notes**

1. This is not a construction drawing, it is unsuitable for the purpose of construction, and must on no account be used as such.
2. Do not scale from this drawing.
3. All dimensions must be checked on site prior to construction and any discrepancies verified with the architect.
4. Unless shown otherwise, all dimensions are to structural surface.
5. HGG owns the copyright and all intellectual property rights (IPR) in these designs and will take any necessary legal action in the event of its copyright or any other IPR being infringed

**issue**  
PLANNING

revisions		
DATE (DD/MM/YY)	REVISION	DESCRIPTION / COMMENT
05/10/22	/	FIRST ISSUE
--	--	--
--	--	--
**HAINES GADD  
GREAVES  
ARCHITECTS**  
www.hainesgaddgreaves.com

**project**  
SOUTHCOMBE  
**drawing**  
EXISTING FLOOR PLANS

scale	date
1:100 @ A1	05/10/22
drawing number	rev
037_02_01_PL	/