

EXISTING GROUND FLOOR PLAN



LOCATION PLAN  
SCALE 1:500

KEY

- ILLUMINATED 'EXIT' SIGN WITH DIRECTIONAL ARROW
- CIGARETTE VENDING MACHINE
- FRUIT MACHINE

Rev	Date	Details	ESL
A	04.03.05	Revised to client comments.	

**ROMANS**  
Surveyors

4 KING STREET LANE, WINNERSH, BERKSHIRE, RG41 5AS.  
TELEPHONE: 0118 936 6659

35 The Avenue, Southampton, Hampshire, SO17 1XN.  
TELEPHONE: 02380 820110

84 Heath Road, Twickenham, Middlesex, TW1 4BW.  
TELEPHONE: 0208 288 0330

E-MAIL: romans@romans.co.uk  
www.romans.co.uk

On Behalf of

**PUNCH TAVERNS**

Project Title

**The Royal Oak,  
Llanllechid, Bethesda, LL57 3EE.**

Drawing Title		Scale
Existing Floor Plans		1:100
Date		20TH FEB 2004
Drawn	Checked	DWG NO.
AP		203267
		Rev.
		001 A


Romans Surveyors are part of the Romans Group incorporating:

Commercial Surveyors Architectural  
Land & New Homes Floor/FFA  
Lettings Residential Relocators

The **ROMANS** Group


outlet no.  
203267

ISO 9001

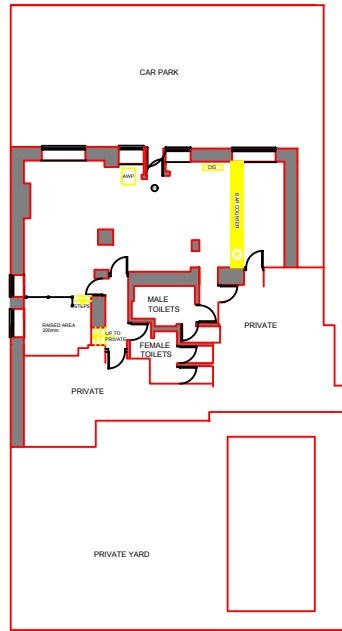

EXISTING GROUND FLOOR PLAN

- KEY
- ILLUMINATED EXIT SIGN WITH DIRECTIONAL ARROW
  - ☐ COFFEE VENDING MACHINE
  - ☐ FRUIT MACHINE

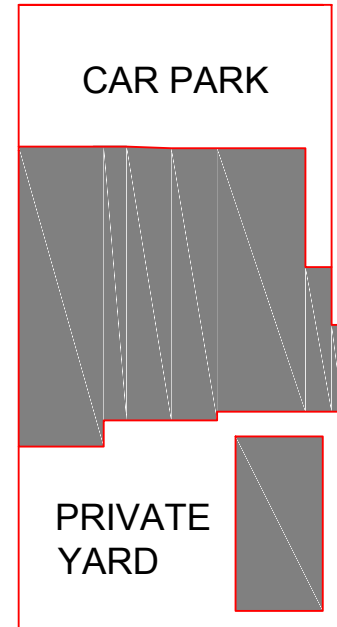

LOCATION PLAN  
SCALE 1:500