


EXISTING GROUND FLOOR PLAN

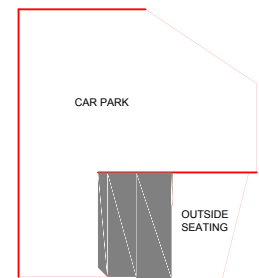


LOCATION PLAN
SCALE 1:500

KEY

- ⊙ SMOKE DETECTOR
- ⊙ 9 LITRE WATER EXTINGUISHER
- ➔ ILLUMINATED EXIT SIGN WITH DIRECTIONAL ARROW
- ☐ CIG - CIGARETTE VENDING MACHINE
- ☐ FRUIT - FRUIT MACHINE

Rev	Date	Revised to client comments.	ESL
A	23.02.05		



ROMANS

Surveyors

4 KING STREET LANE, WINNERSH, BERKSHIRE, RG41 5AS
TELEPHONE: 0118 936 6699

35 The Avenue, Southampton, Hampshire, SO17 1XN
TELEPHONE: 02380 820110

84 Heath Road, Twickenham, Middlesex, TW1 4BW
TELEPHONE: 0208 588 0330

E-MAIL: romans@romans.co.uk
www.romans.co.uk

On Behalf of

PUNCH TAVERNS

Project Title

**Sloop Hotel, Liverpool Road,
Sankey Bridges, WA5 1DP.**

Drawing Title	Scale
Existing Floor Plans	1:100
Drawn	Date
DTA	17th November 2004
Checked	Drawn TCR
	203322
Rev	001
	A

Romans Surveyors are part of the Romans Group incorporating


Commercial	Surveyors	Architectural
Land & New Homes	Power &FA	
Lettings	Residential	Recreations

The **ROMANS** Group


outlet no.
203322




ISO 9001

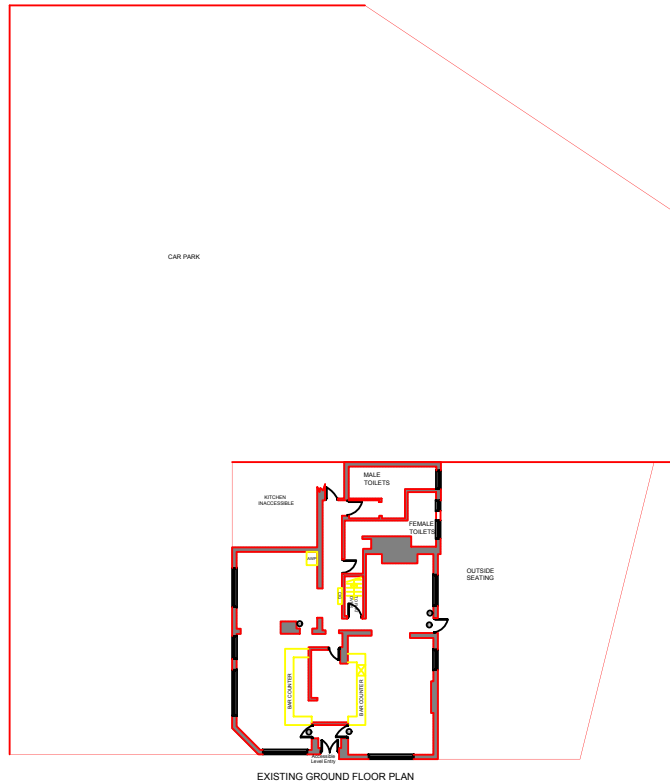

- KEY
- ROOM FOOTPRINT
 - OPEN WATER EXPOSED
 - UNDESIRABLE SPACE WITH FUNCTIONAL AREA
 - CLIMATE CONTROLLED MACHINE
 - FRESH MACHINE

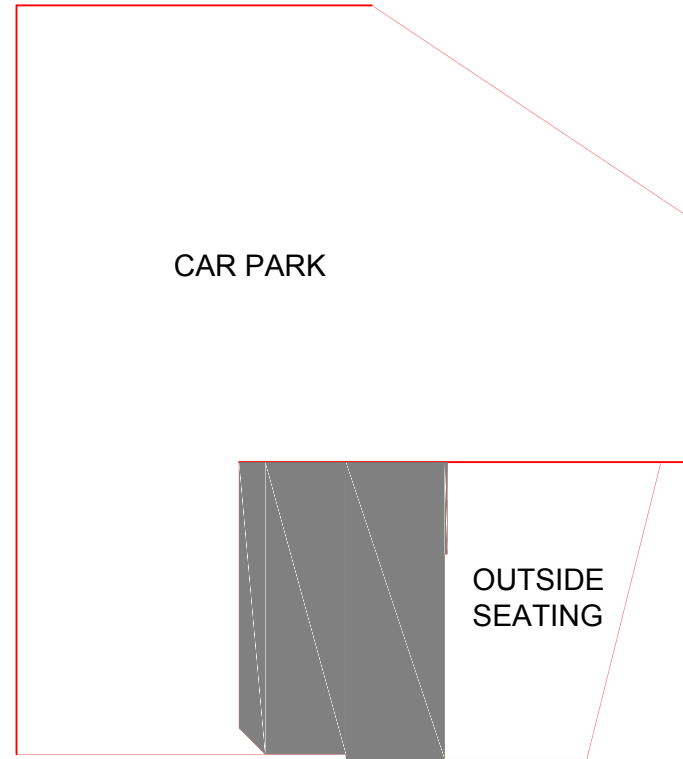

LOCATION PLAN
SCALE 1:500