



SECOND FLOOR LAYOUT

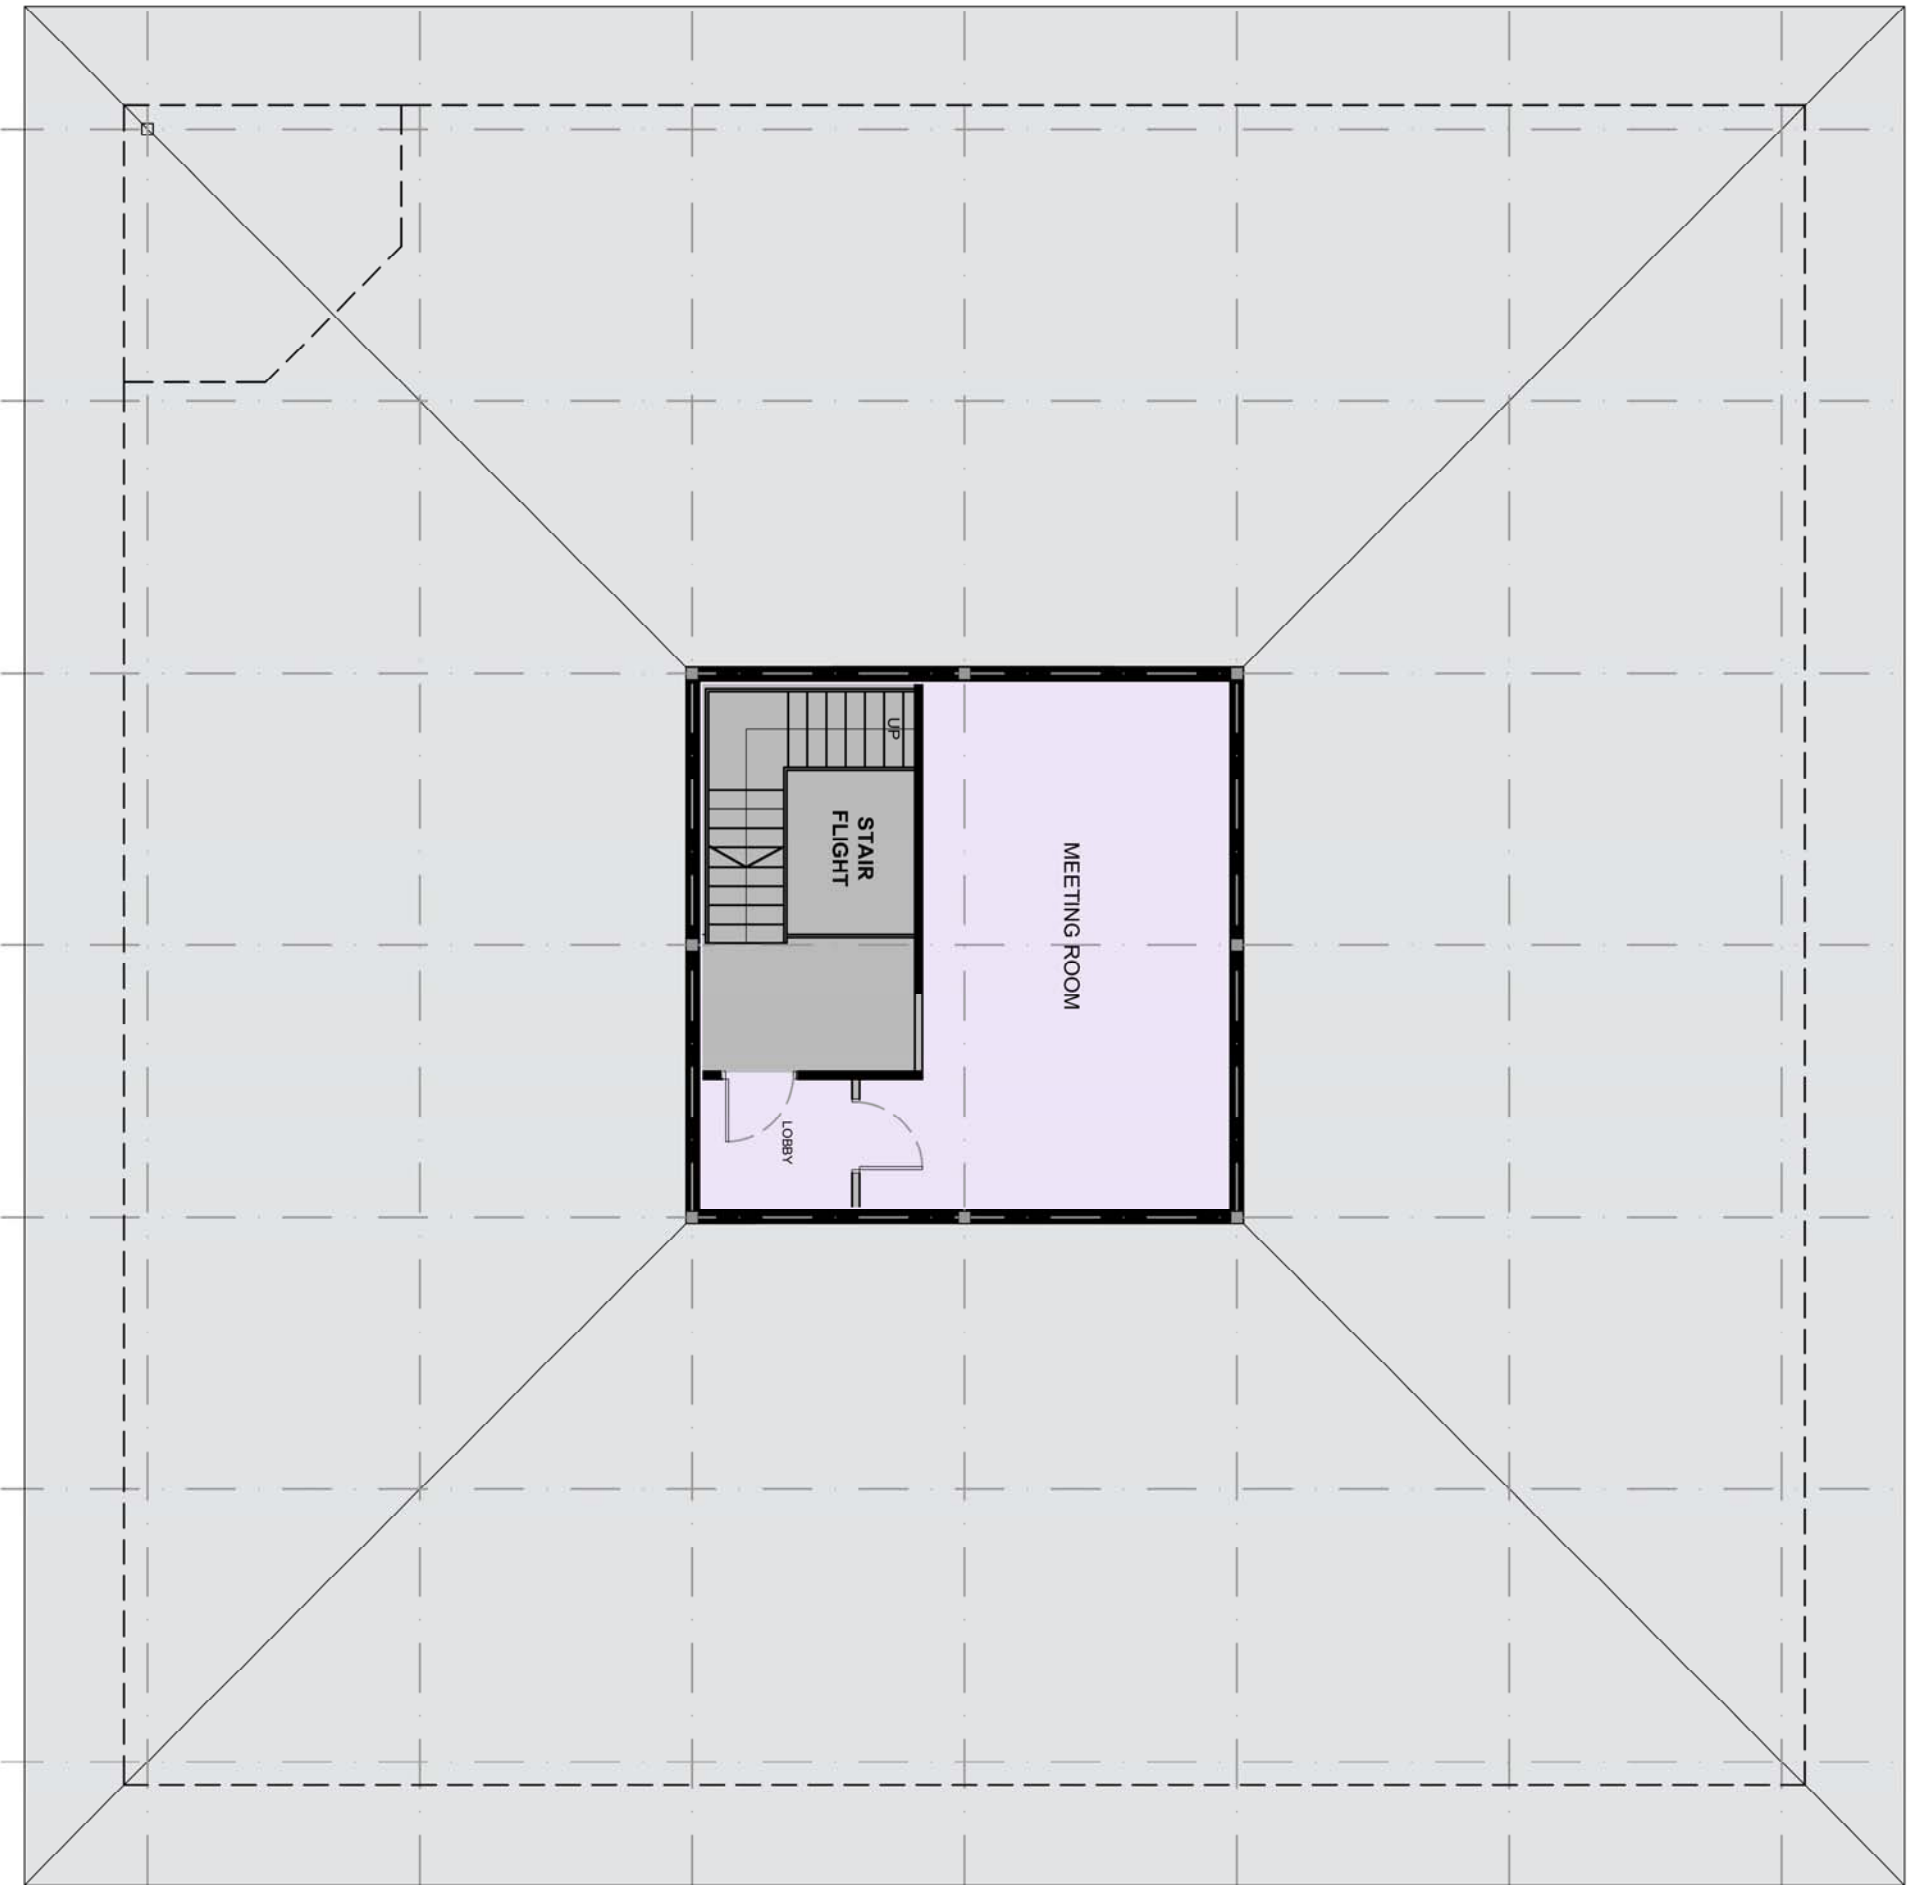

The Contractor is responsible for checking dimensions and any discrepancy to be verified with the Architects before proceeding. Figured dimensions to be worked to only. Subject to all Local Authority and Statutory approvals.
DO NOT SCALE

SCHEME

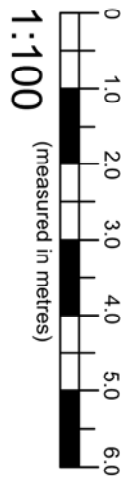

REV	DESCRIPTION	DATE

EMERSON HOUSE, HEVES LANE,
ALBUREY EDGE,
TOWN OF STAMFORD
Tel: (01525) 583000 Fax: (01525) 583276



location
BUILDING 1 THE SQUARE
Birchwood Boulevard WA3 7QY

title
PROPOSED SECOND FLOOR PLAN

scale	1:100 @ A3	ref	tlh.	checked	date	18.10.22
-------	------------	-----	------	---------	------	----------

drawing no.
1122-1-SCH-1003