

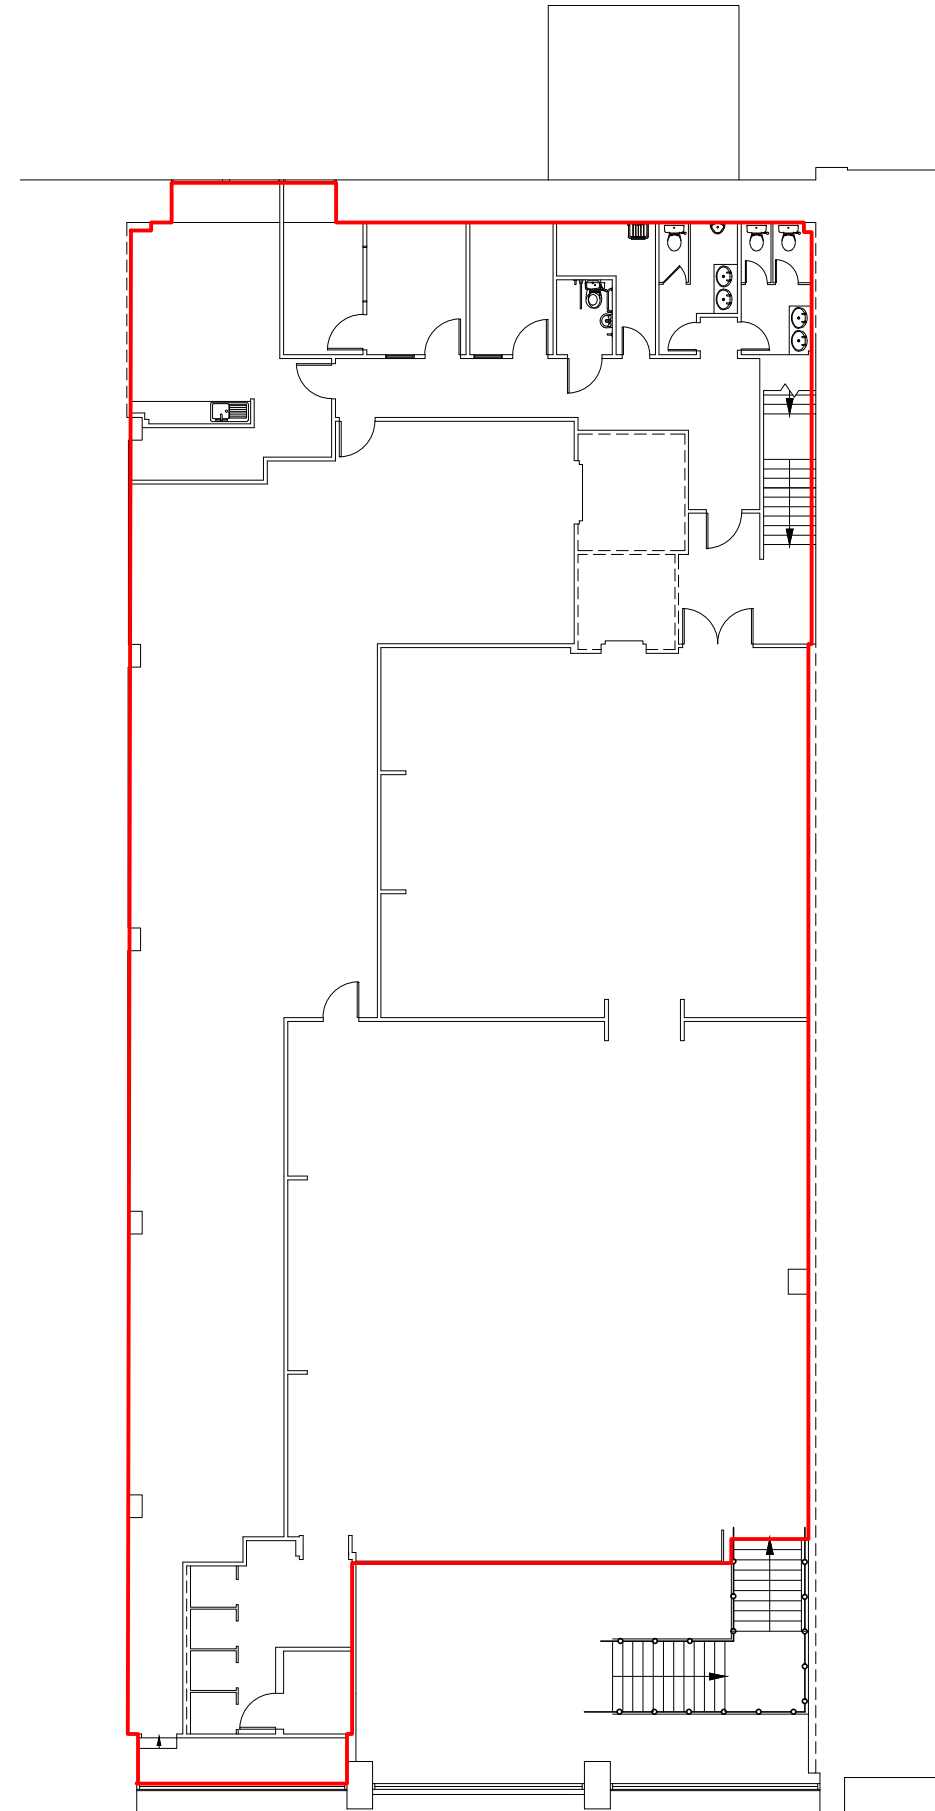


Ground Floor Plan
1:200

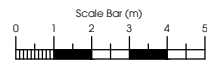

Mezzanine Floor Plan
1:200

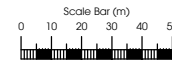

NOTES

- 1) ALL DIMENSIONS TO BE CHECKED ON SITE AND NOT SCALED FROM THIS DRAWING.
- 2) MALCOLM HOLLS SHALL BE INFORMED IN WRITING OF ANY DISCREPANCIES.
- 3) ALL DIMENSIONS ARE IN METRES ONLY.

KEY

— Lease Demise

REVISIONS

No.	Date	Amendments	Initial

THIS DRAWING IS FOR THE FOLLOWING PURPOSE ONLY:

LEASE PLAN

TITLE

Unit 2B
Festival Retail Park, Stoke on Trent

Lease Plan

CLIENT

M&G Real Estate
City Place House
55 Basinghall Street
London, EC2V 5DU

PROJECT NAME

Unit 7A
Festival Retail Park
Stoke on Trent
Staffordshire, ST1 5SJ



The Lexicon
10-12 Mount Street
Manchester M2 5NT

T 0161 832 7031
F 0161 828 0500
W malcolmhollis.com

DRAWN BY LKC	DATE June 2018
SCALE 1:200 @A3	CHECKED CM

DRAWING NO. 61080-LP-U2B-02	REV. NO.
--------------------------------	----------