


**NOTES**  
 ORDNANCE SURVEY IRELAND LICENCE NO. AR 000819. © ORDNANCE SURVEY IRELAND / GOVERNMENT OF IRELAND.  
 NO DIMENSIONS TO BE SCALED FROM THIS DRAWING. ALL DIMENSIONS AND AREAS ARE APPROXIMATE AND ARE SUBJECT TO A DETAILED SITE SURVEY FOR VERIFICATION. ALL PROPOSED WORKS ARE DEPENDANT ON OBTAINING A SUCCESSFUL GRANT OF PLANNING PERMISSION (PP), GRANT OF FIRE SAFETY CERTIFICATE (FSC) AND DISABILITY ACCESS CERTIFICATE (DAC), WHERE REQUIRED. ALL WORKS ARE SUBJECT TO FULL COMPLIANCE WITH ALL RELEVANT BUILDING REGULATIONS, EUROPEAN STANDARDS, CE MARKING / HEN DIRECTIVE, AND ACCREDITED CONSTRUCTION DETAILS (ACD).

SKETCH DESIGN NOTE: DO NOT SCALE OFF PRINTED DRAWINGS. THESE DRAWINGS ARE SKETCH DESIGN ONLY. ALL DIMENSIONS AND AREAS ARE APPROXIMATE AND ARE SUBJECT TO A DETAILED SITE SURVEY FOR VERIFICATION. ALL PROPOSED WORKS ARE DEPENDANT ON OBTAINING A SUCCESSFUL GRANT OF PLANNING PERMISSION (PP), GRANT OF FIRE SAFETY CERTIFICATE (FSC) AND DISABILITY ACCESS CERTIFICATE (DAC), WHERE REQUIRED. ALL WORKS ARE SUBJECT TO FULL COMPLIANCE WITH ALL RELEVANT BUILDING REGULATIONS, EUROPEAN STANDARDS, CE MARKING / HEN DIRECTIVE, AND ACCREDITED CONSTRUCTION DETAILS (ACD).

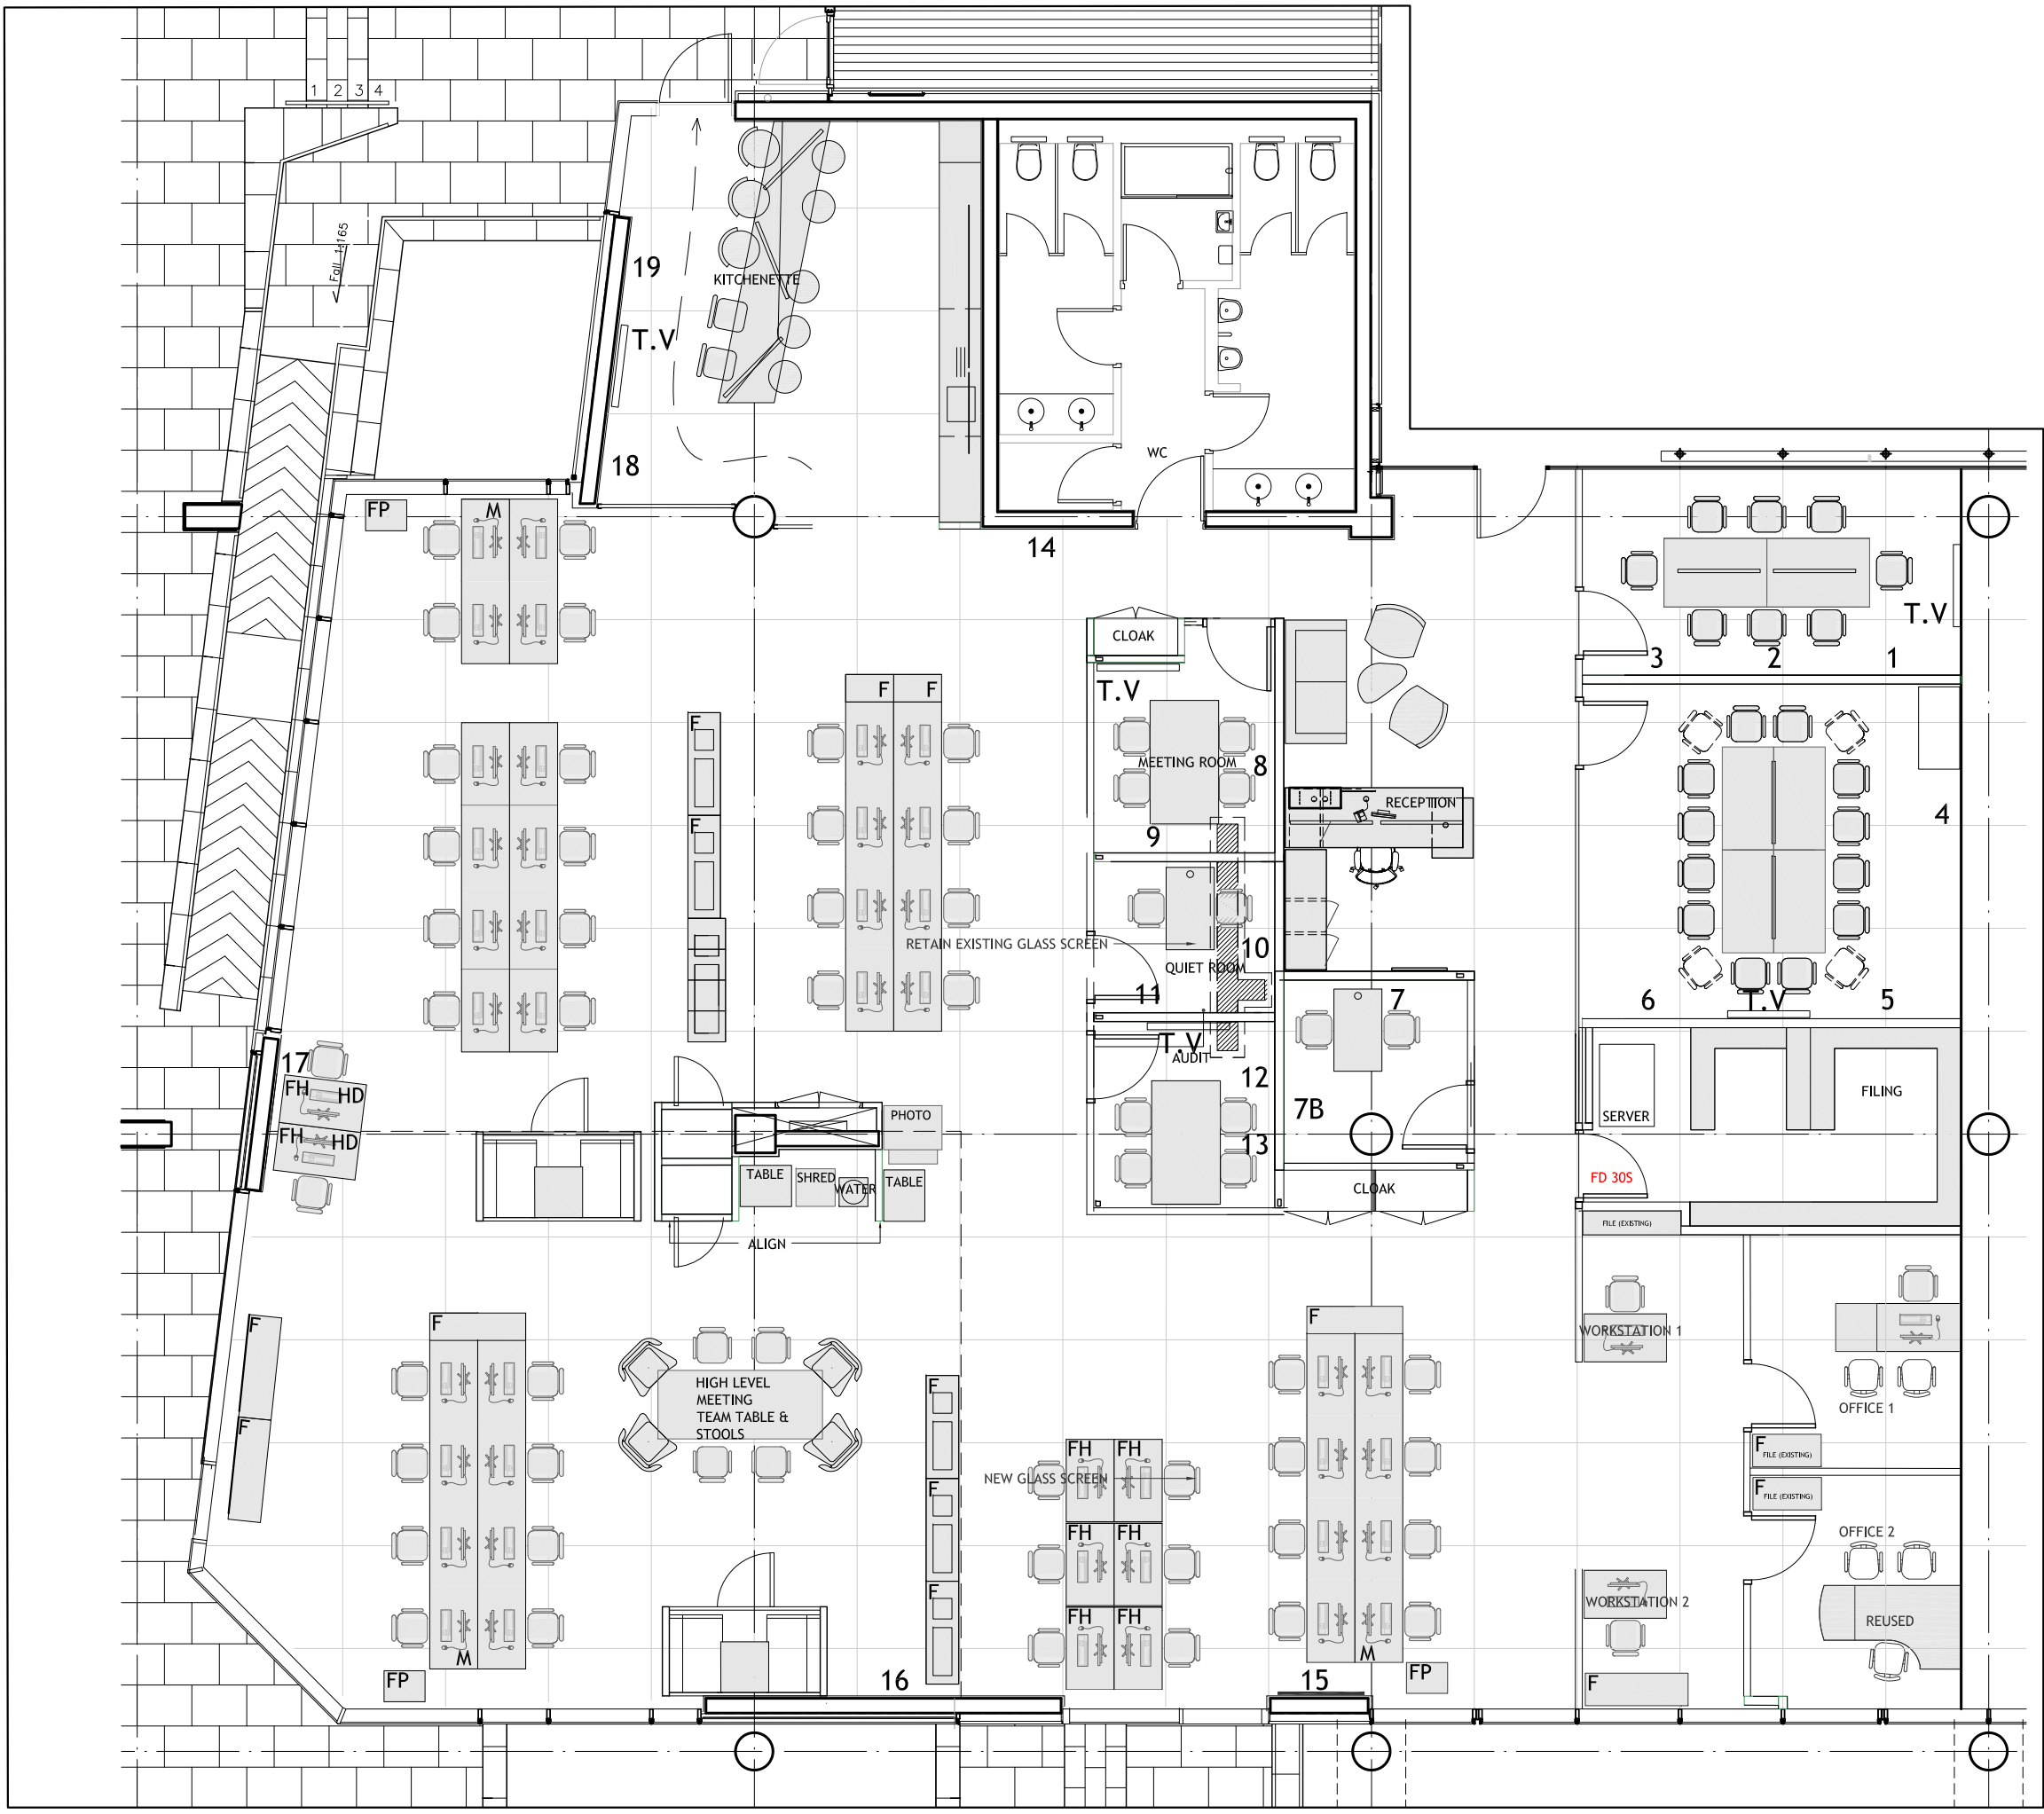

REVISIONS + NOTES.		
-		
DRAWING TITLE		
<b>LAYOUT PLAN</b>		
PROJECT NO.	DRAWING NO.	REVISION
<b>01034</b>	<b>2000</b>	-
SCALE: 1:50 @ A3	PLOT DATE: 2022-01-12	
PROJECT DETAILS		
GROUND FLOOR LEVEL SOUTH, GEORGES COURT, FIT OUT FOR MCGARRRELL REILLY		
KMD ARCHITECTURE		
TOP FLOOR, 3 WESTLAND SQUARE, PEARSE STREET, DUBLIN 2.		
TEL: +353 (0)1 677 0077		
WWW.KMD.IE		