

1st Floor


10-16 Bevis Marks
London EC3

1st Floor Plan

N.T.S
July 2009

c.t

2-C-30784

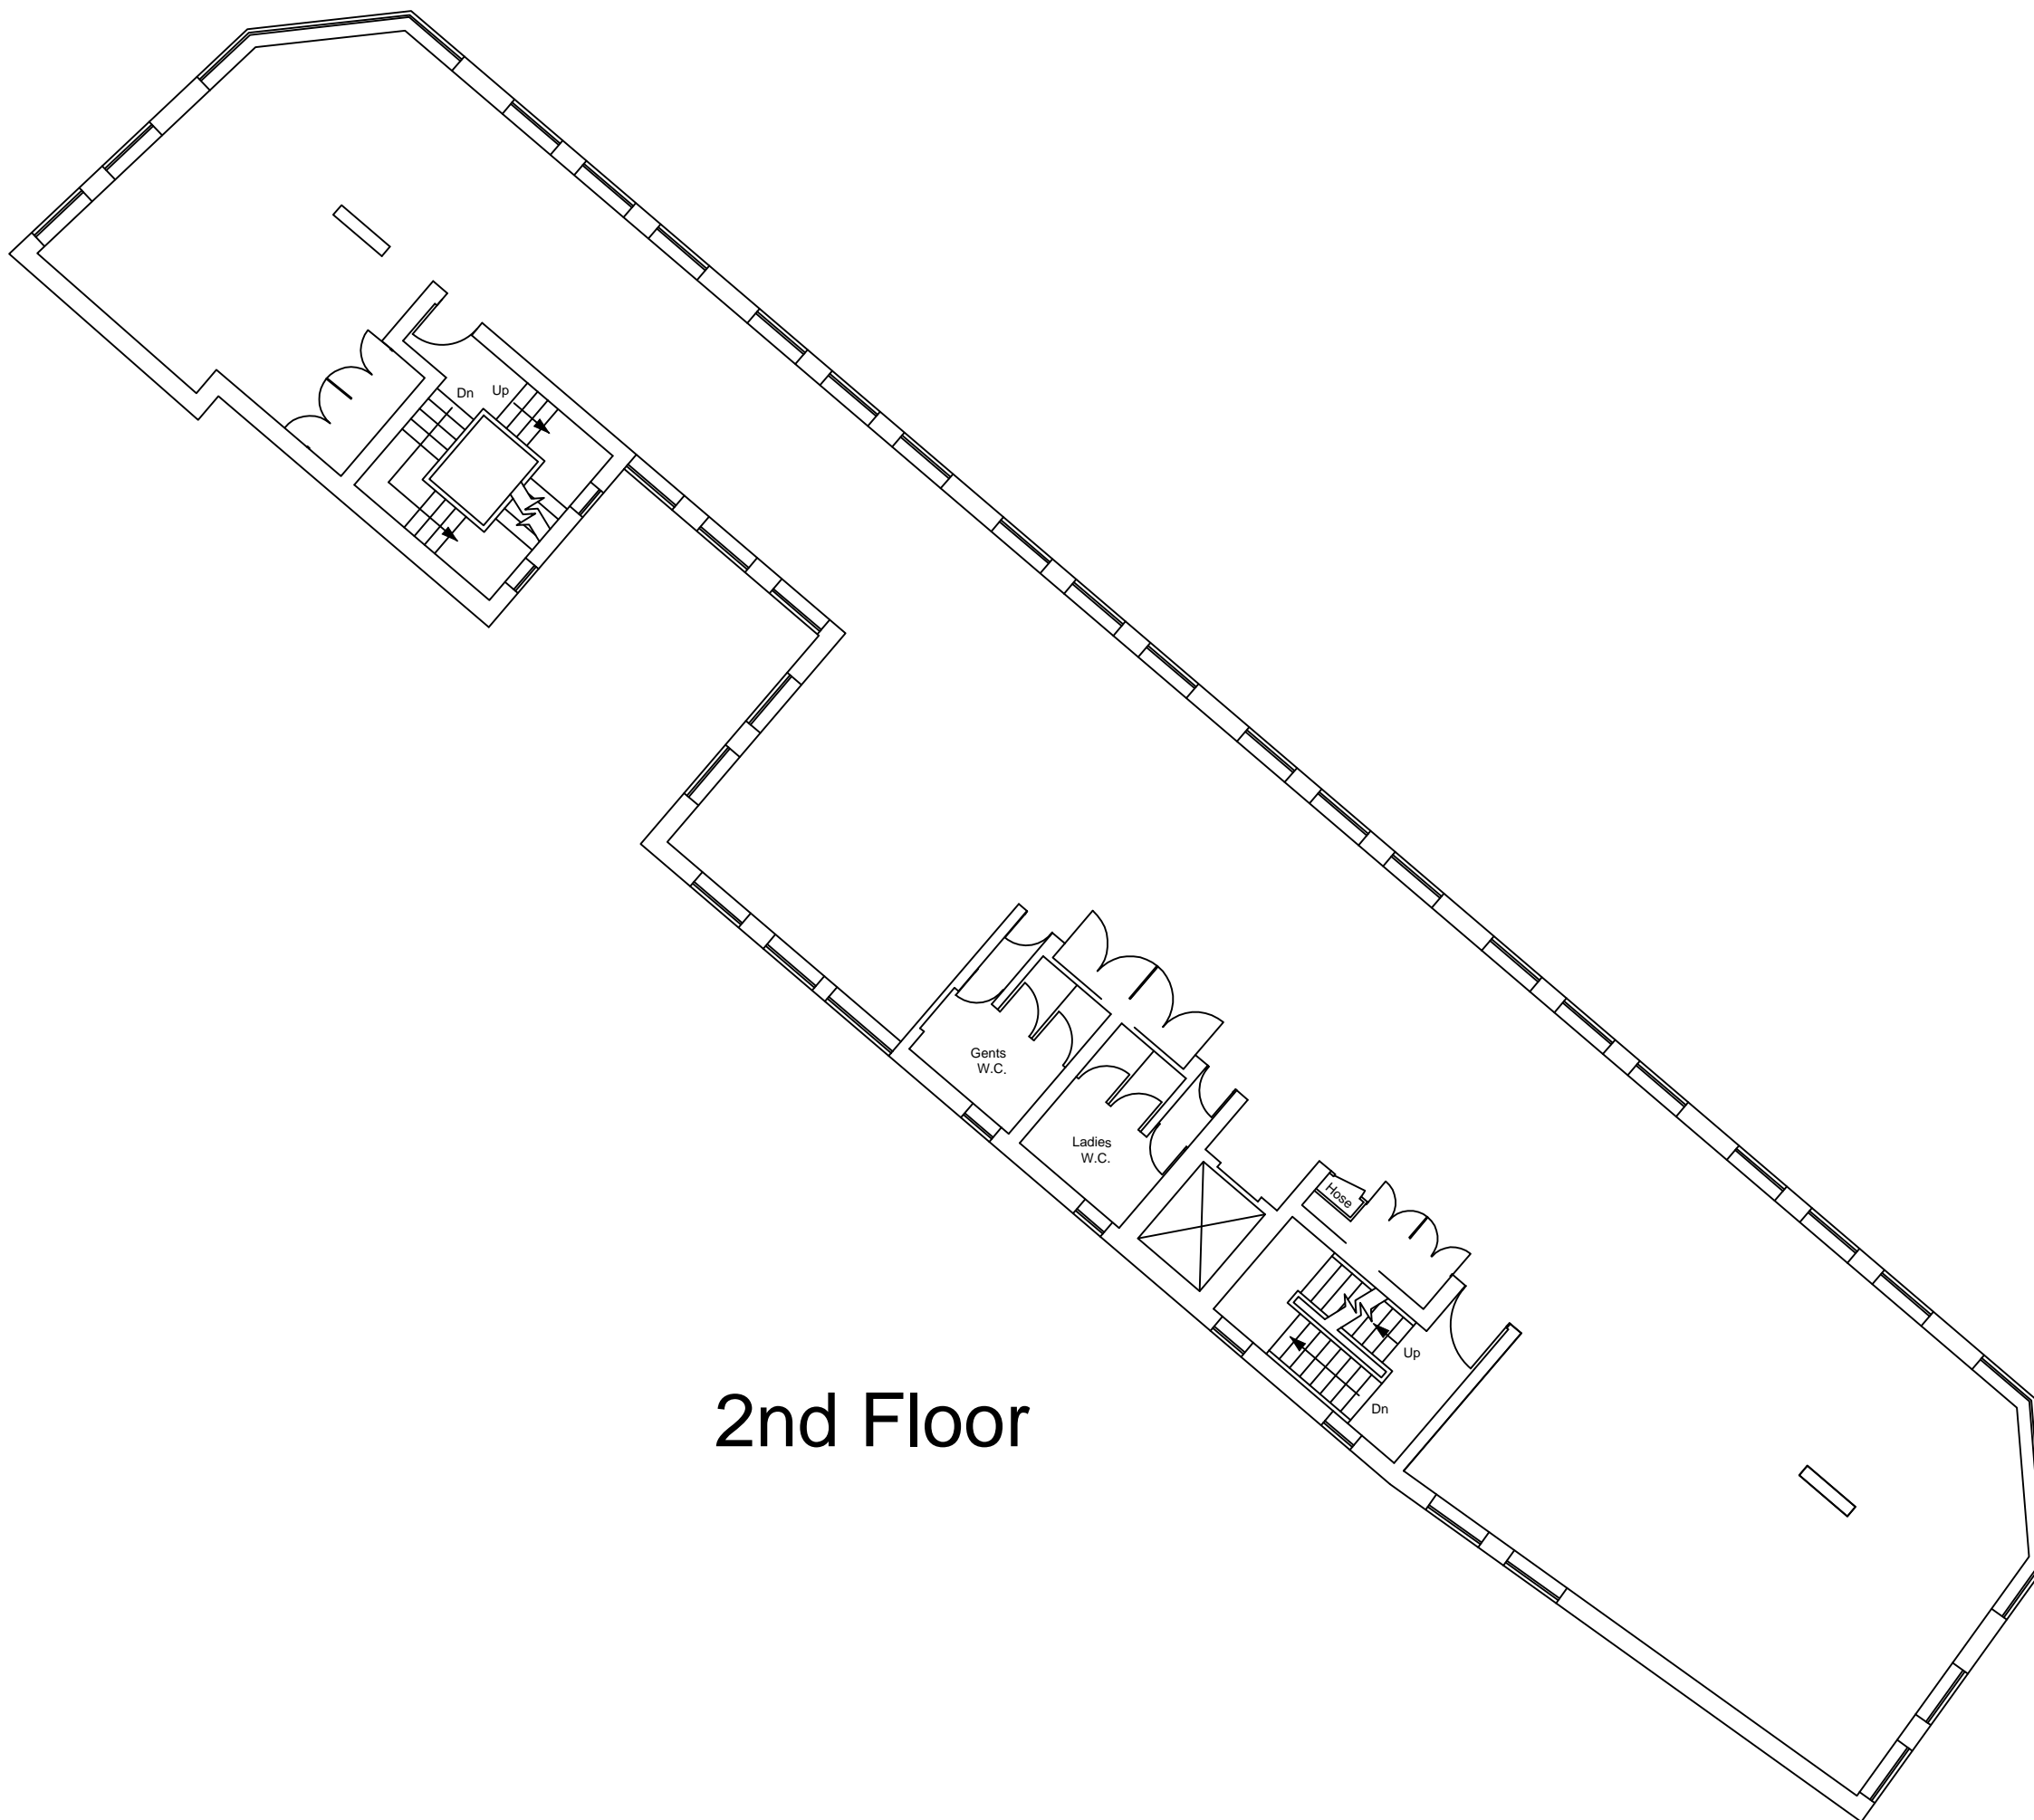

2nd Floor


10-16 Bevis Marks
London EC3

2nd Floor Plan

N.T.S
July 2009

c.t

2-C-30785

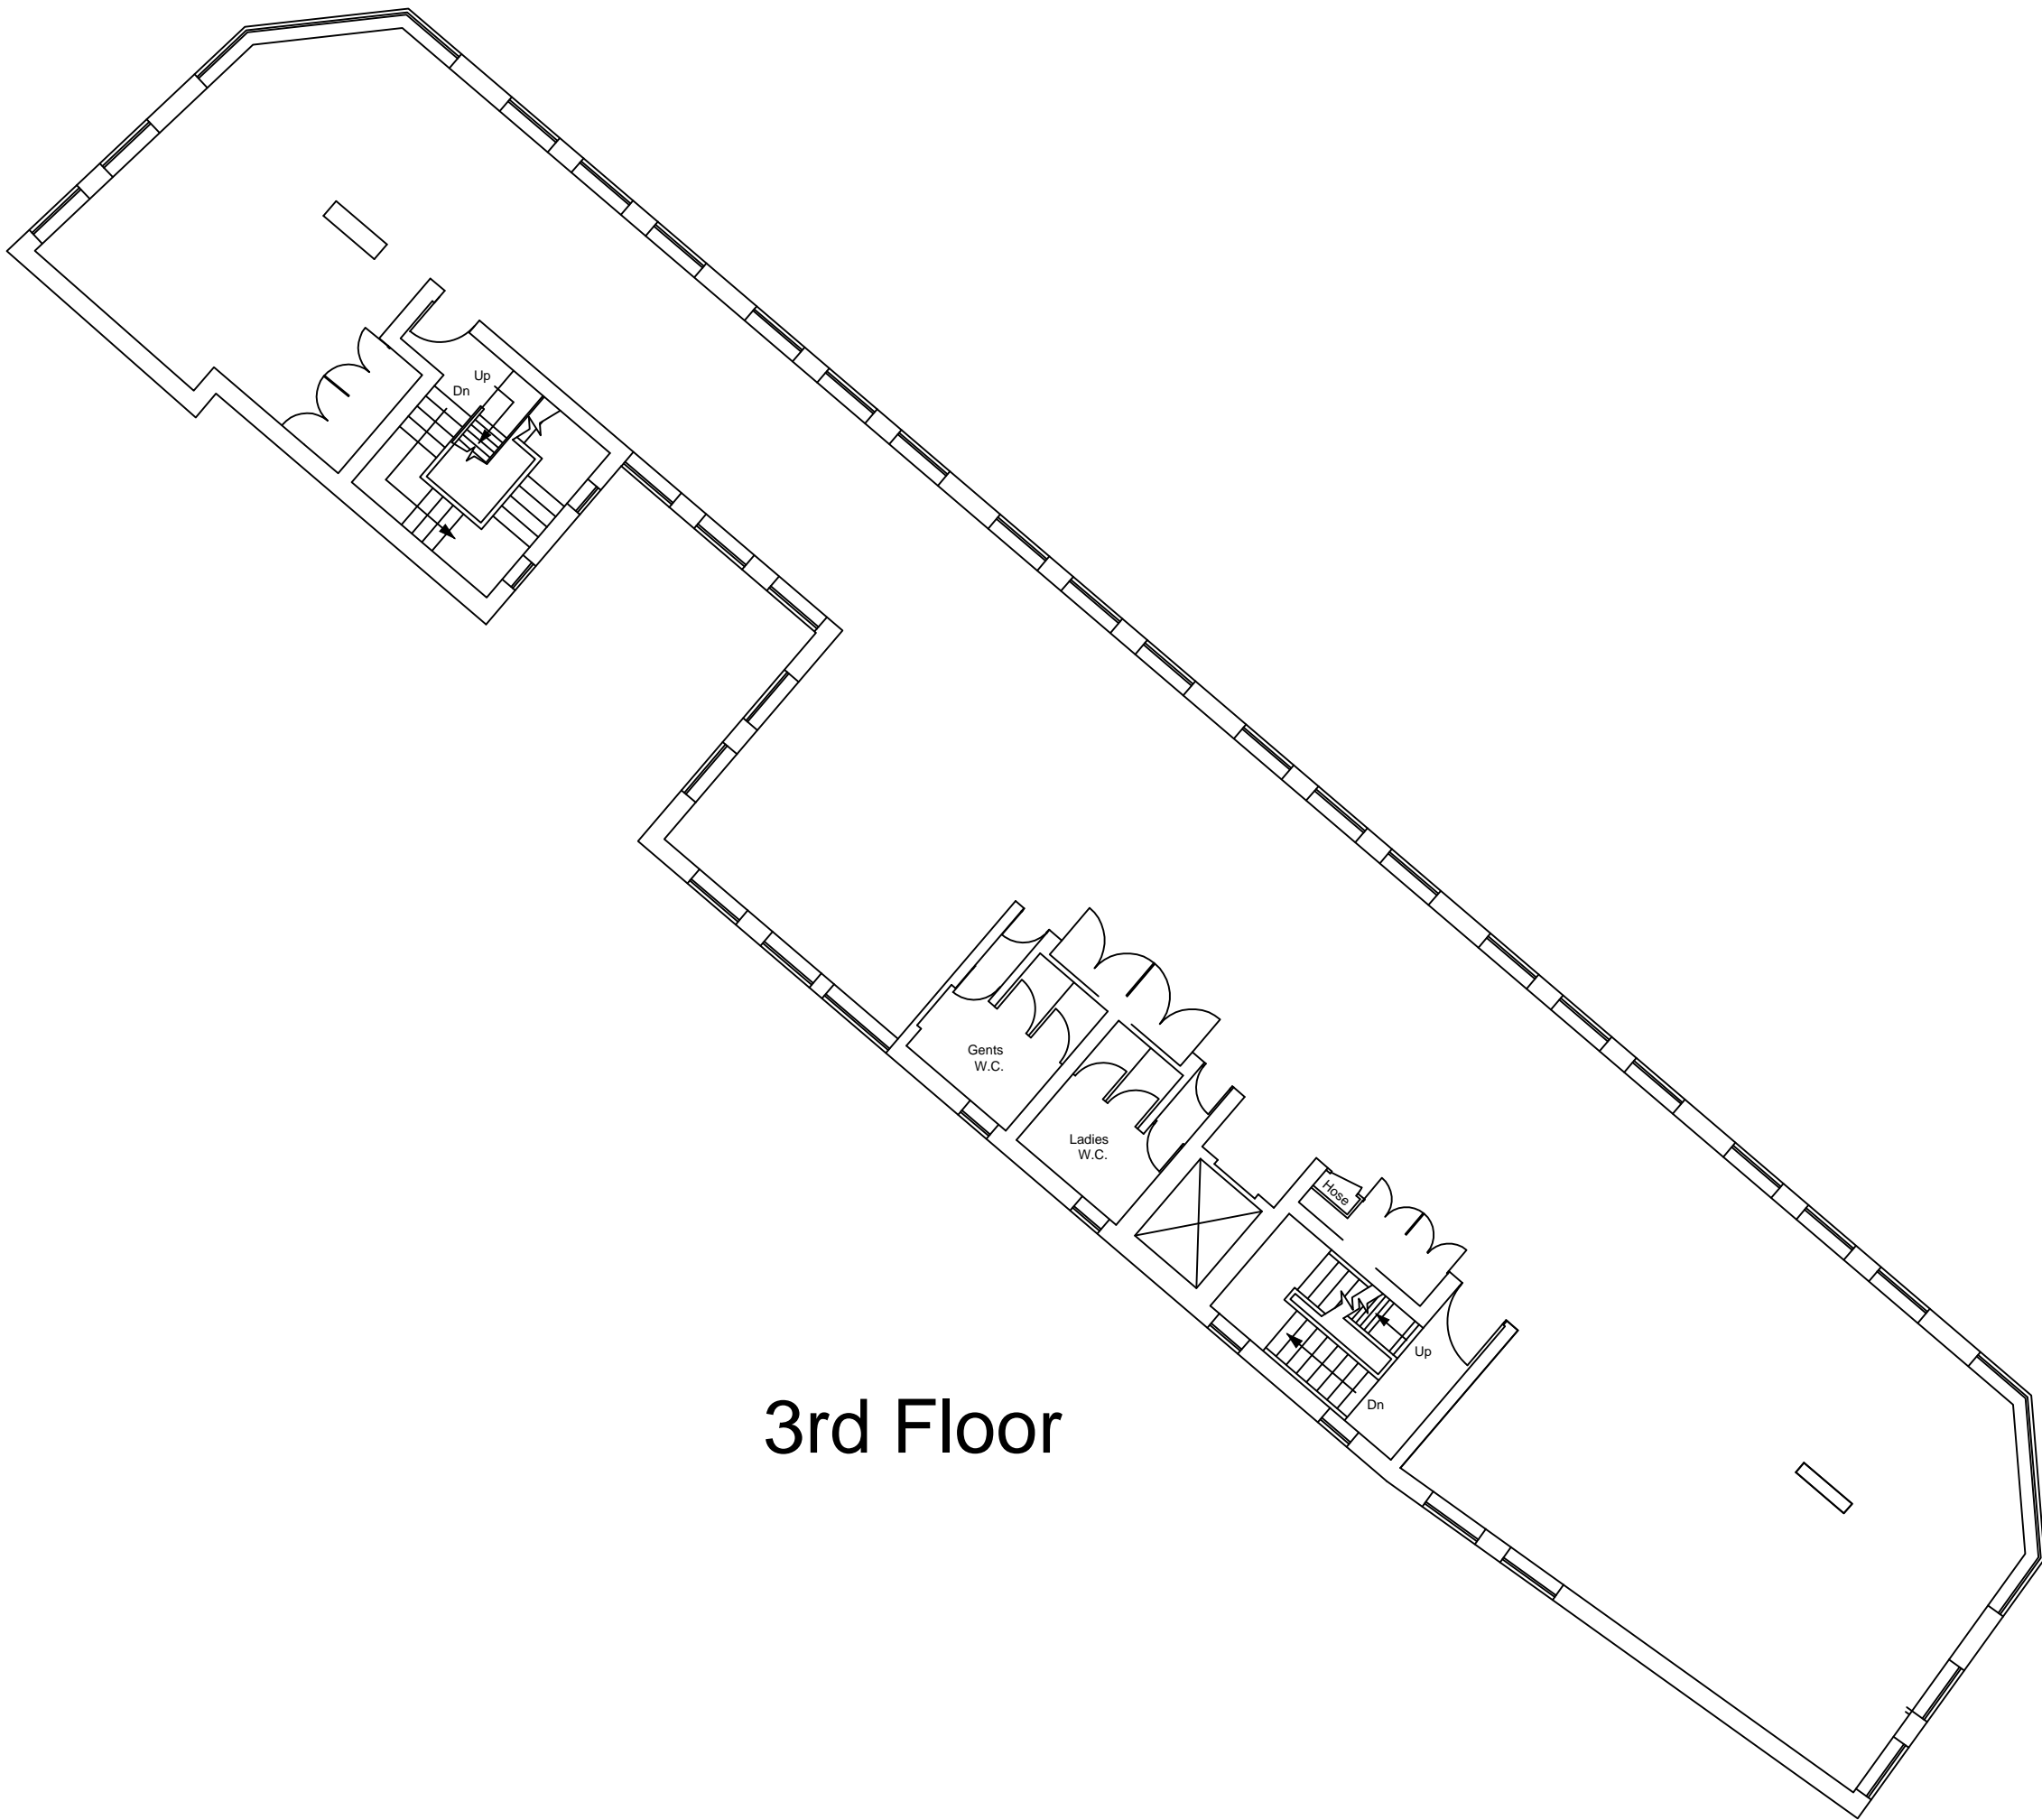

3rd Floor



10-16 Bevis Marks
London EC3

3rd Floor Plan

N.T.S
July 2009

c.t

2-C-30786

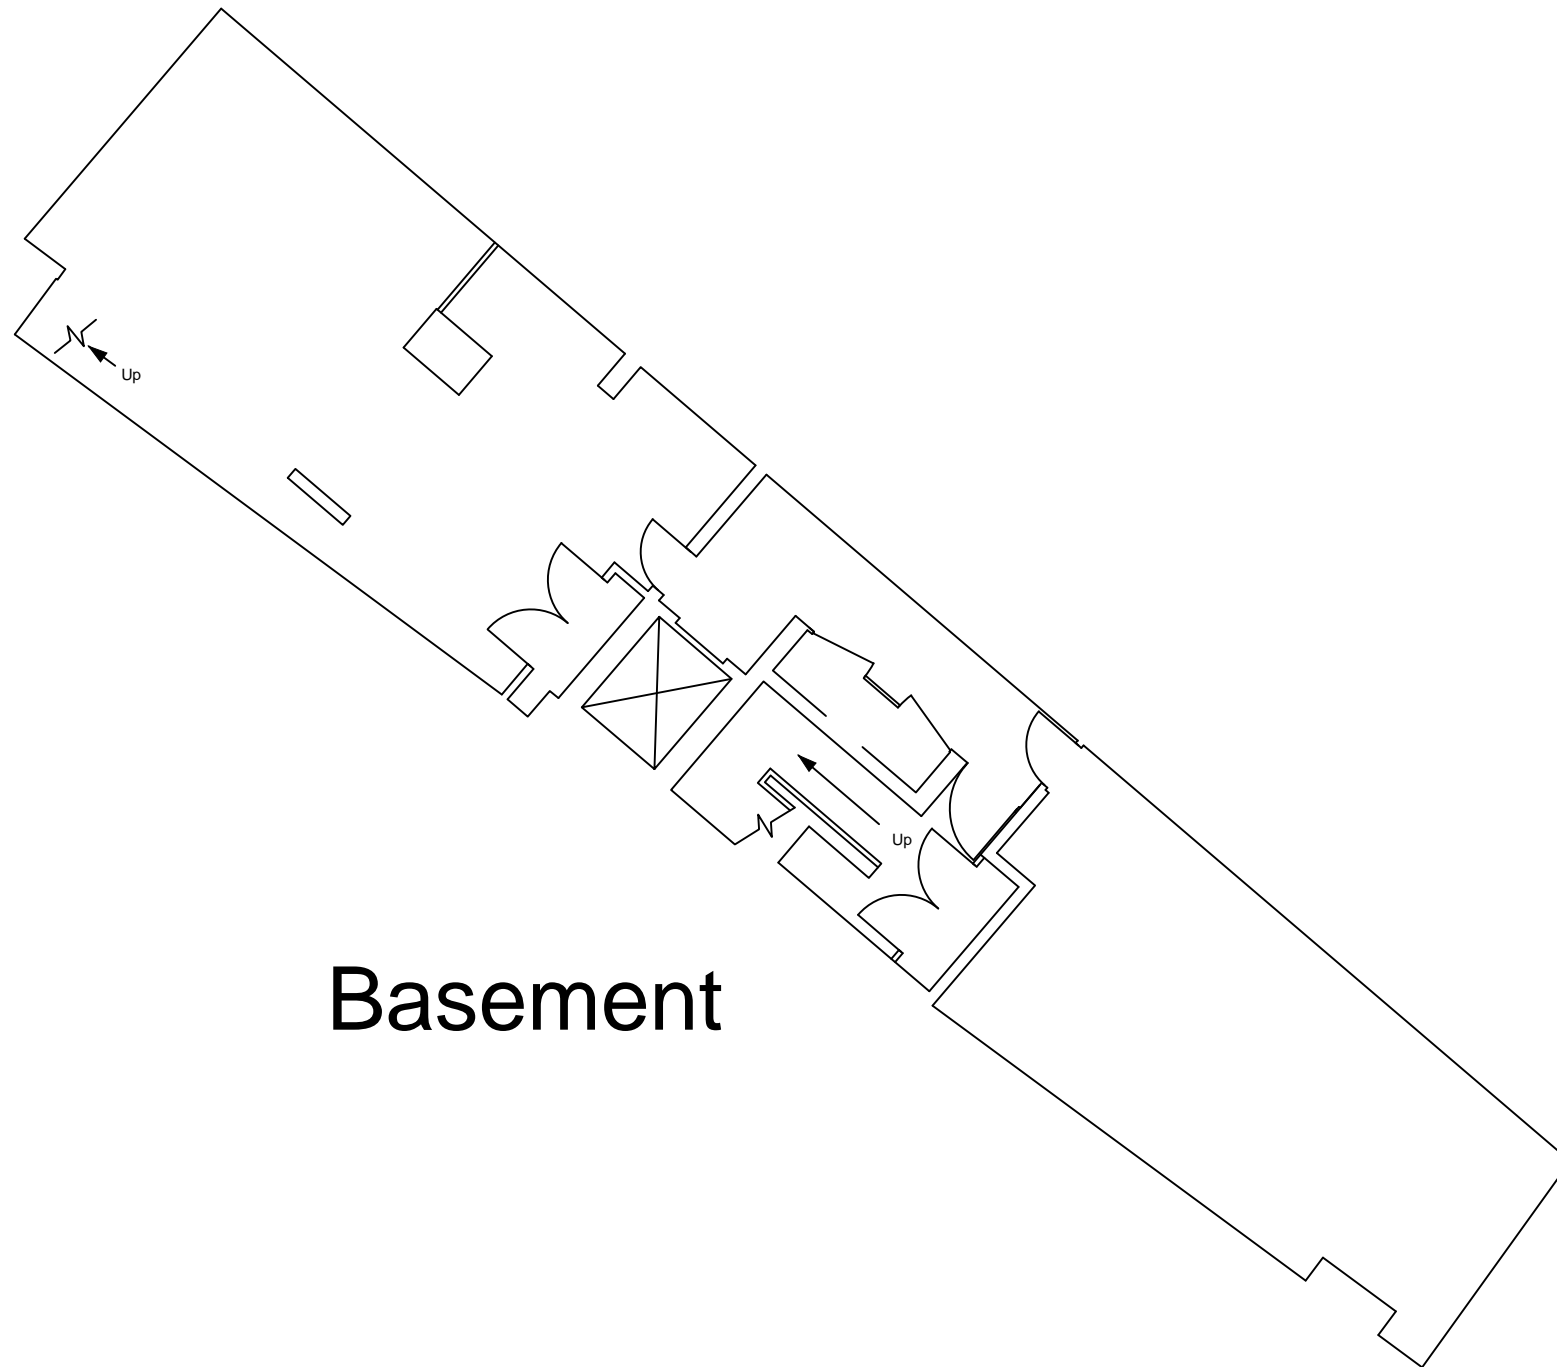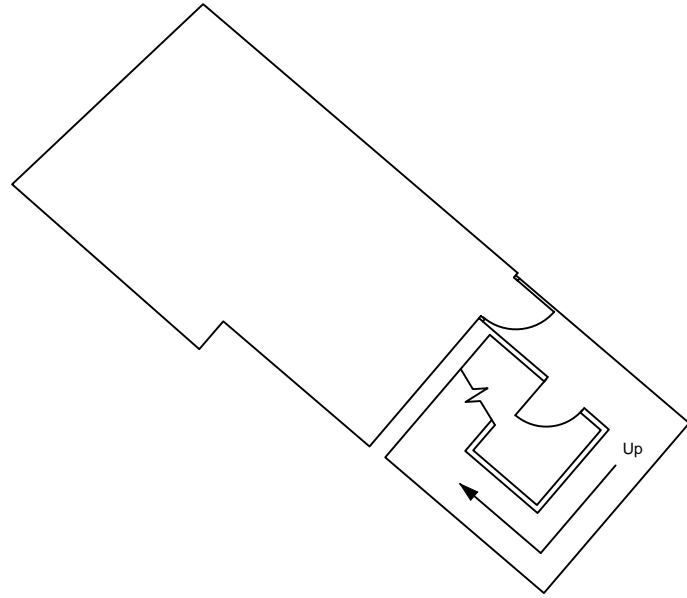

Basement


A Door reference numbers added C.T 18/8 /09

10-16 Bevis Marks
London EC3

Basement Plan

N.T.S c.t
July 2009

2-C-30782

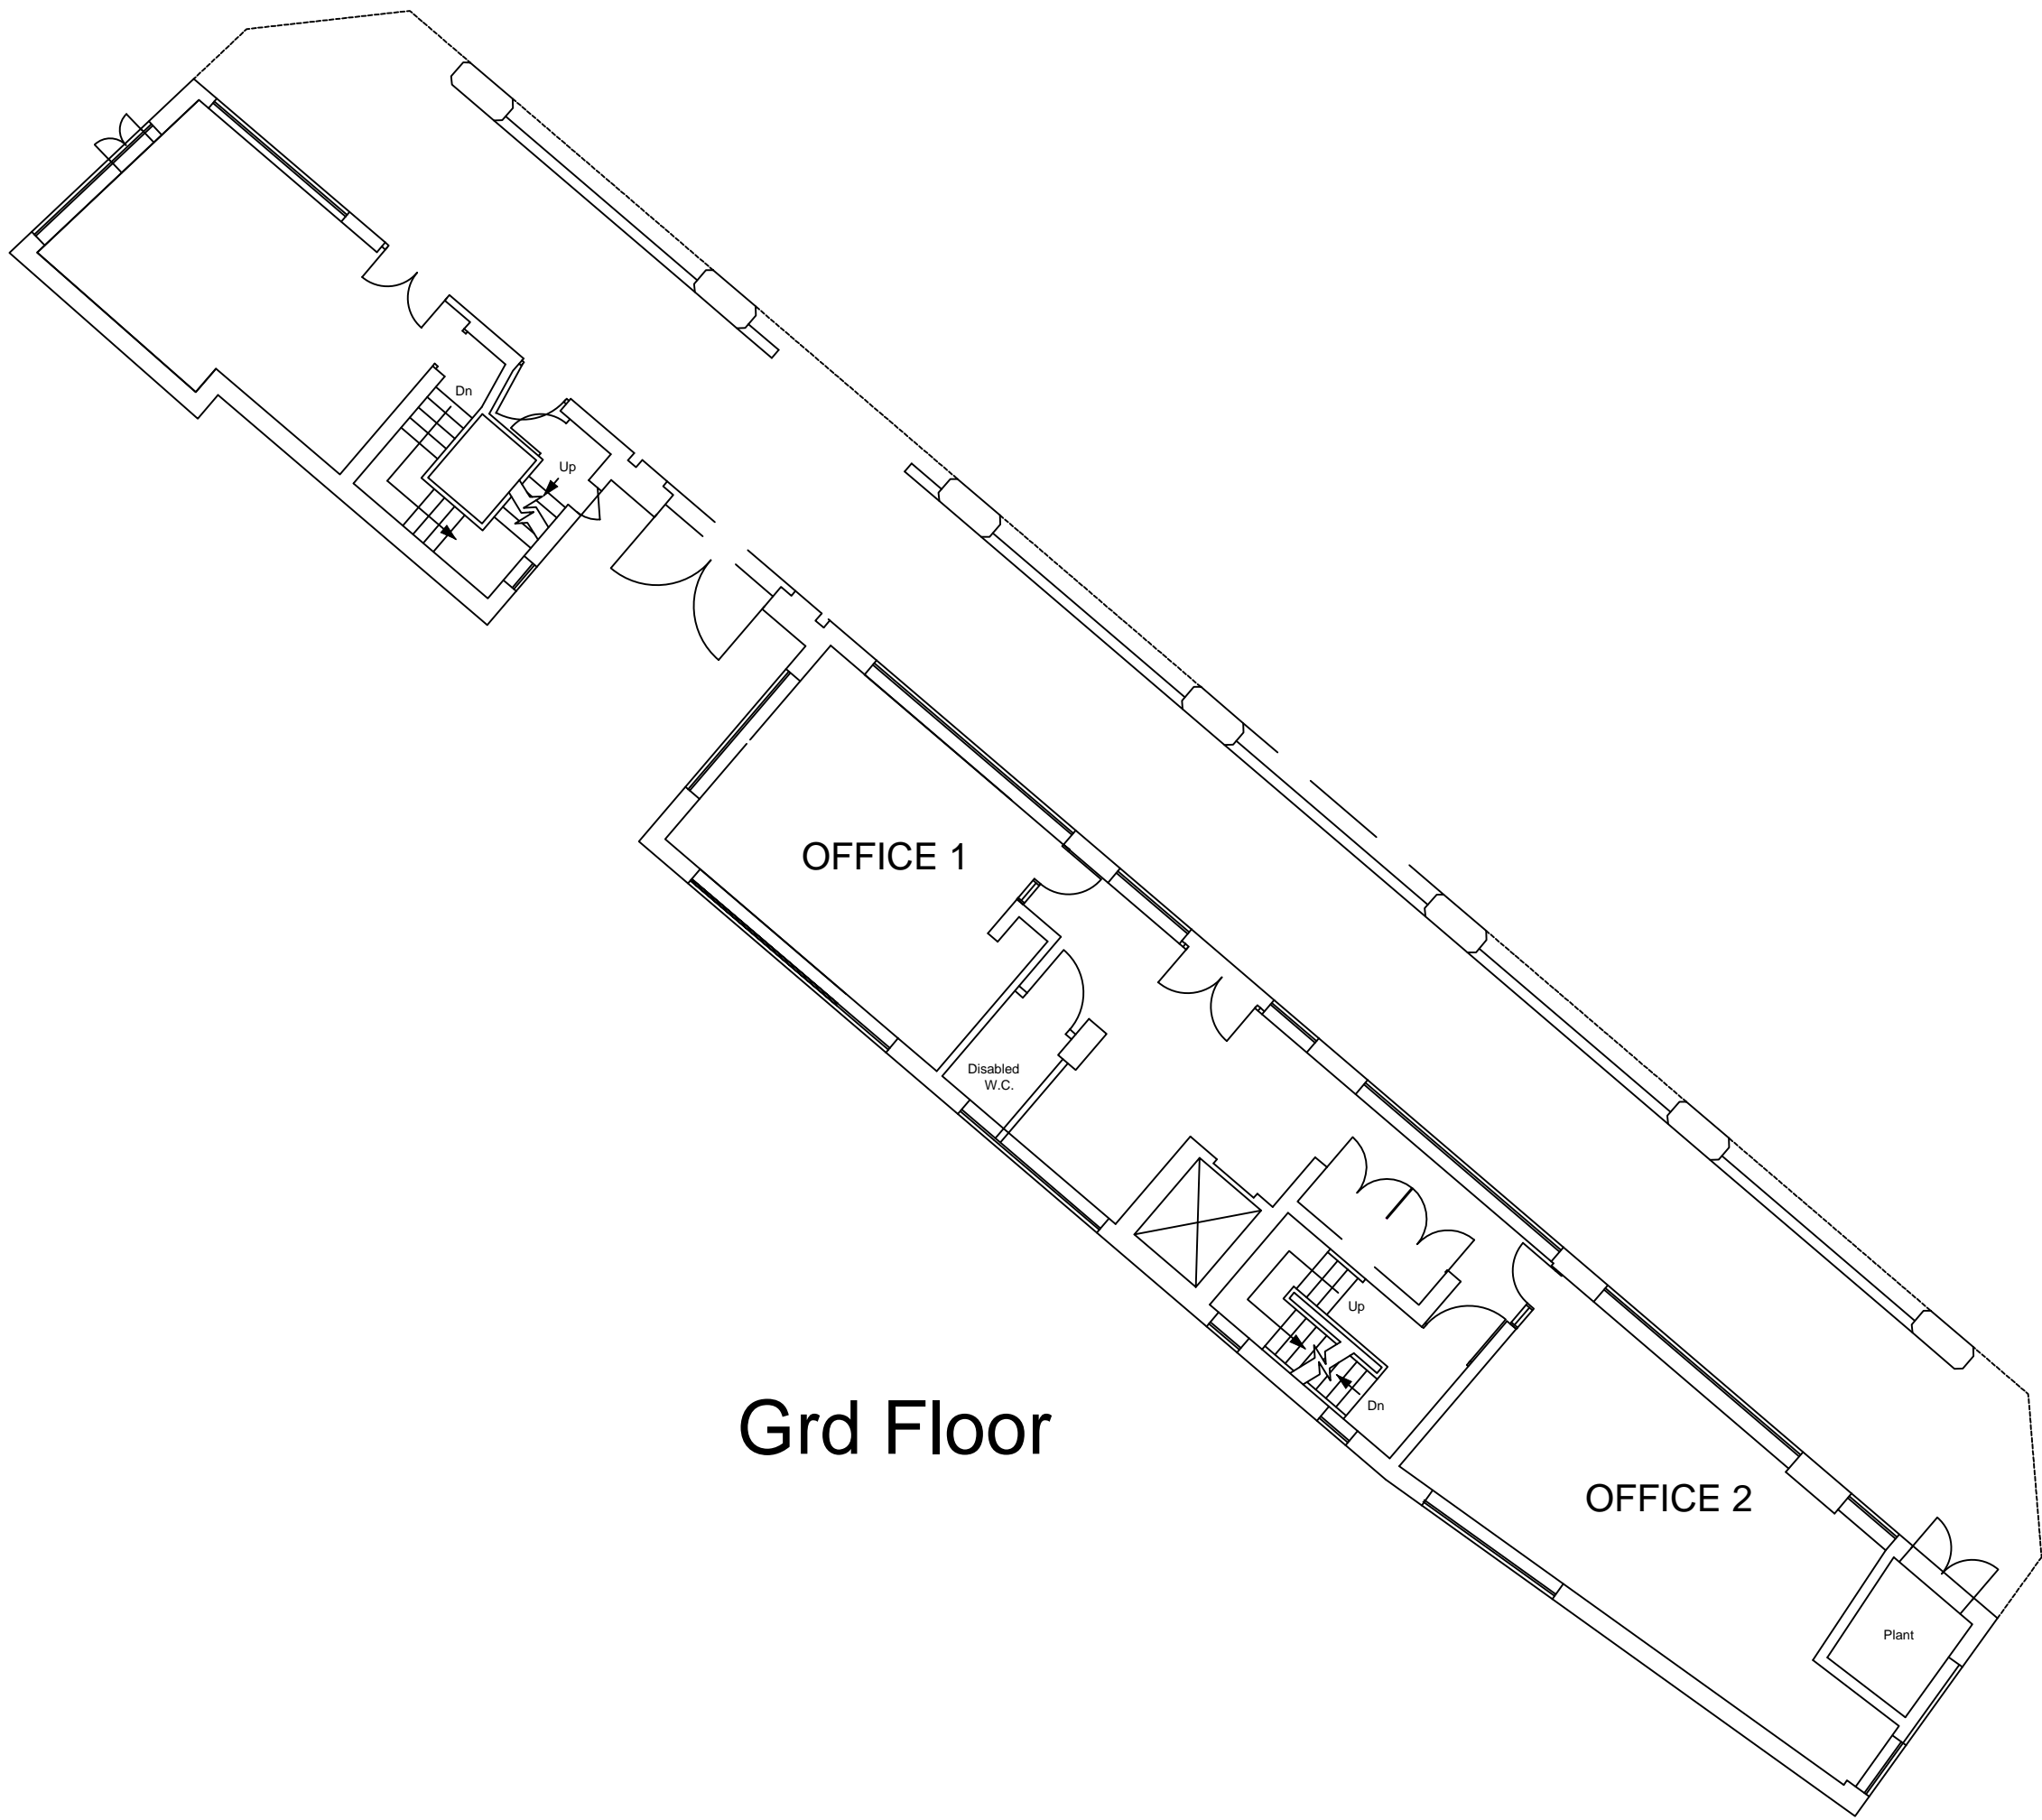

Grd Floor

10-16 Bevis Marks
London EC3

Grd Floor Plan

N.T.S
July 2009

c.t

2-C-30783