


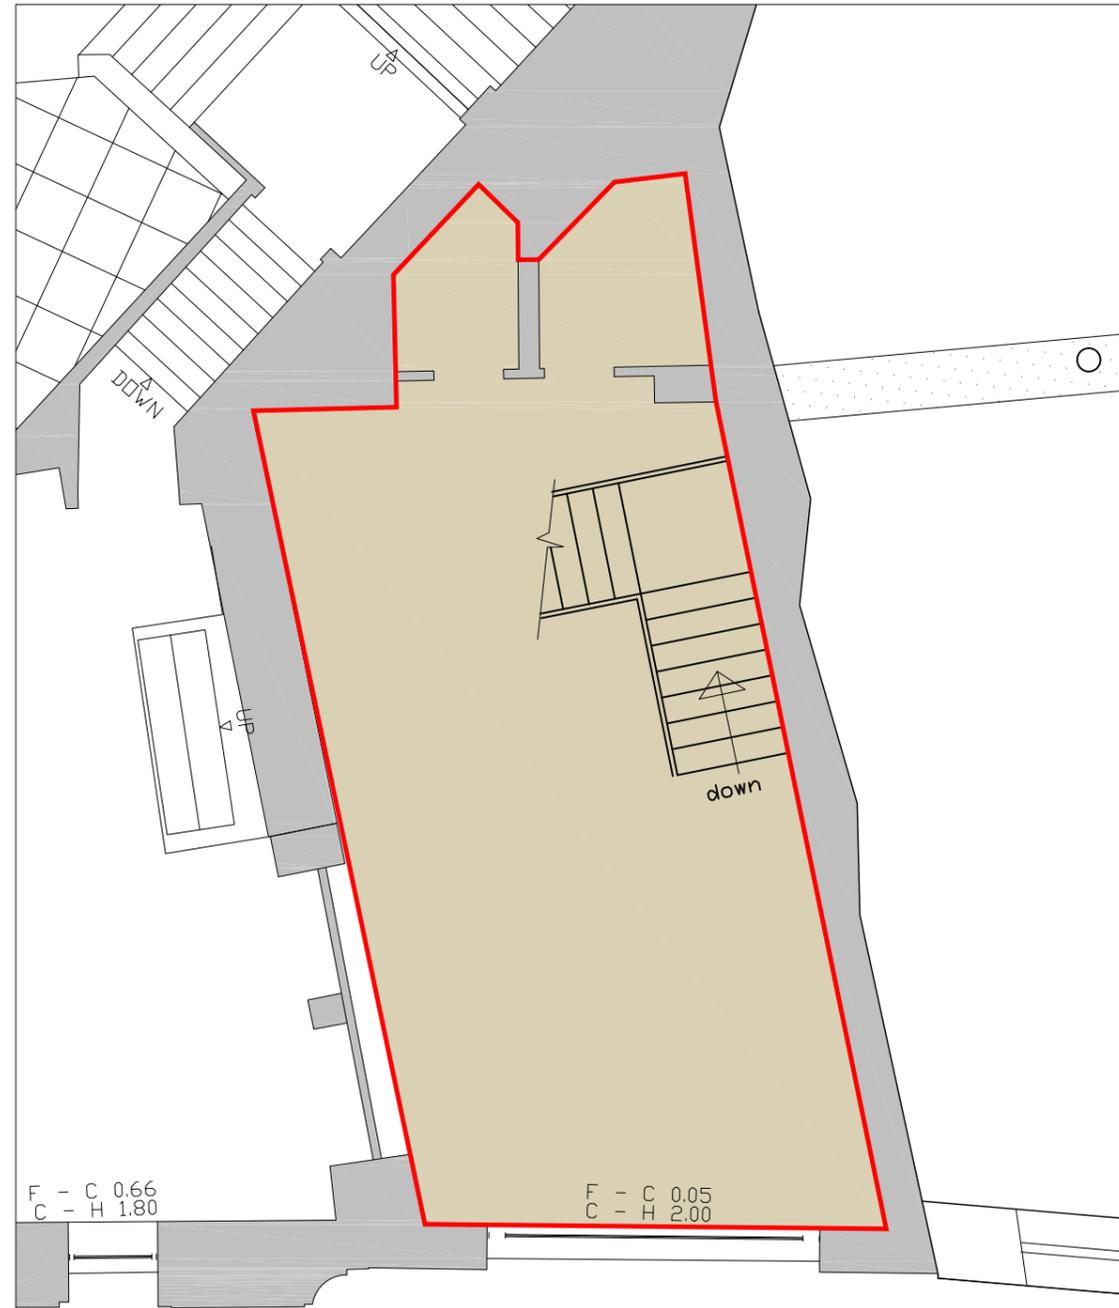

**PROPOSED GROUND FLOOR**

65sqm GROSS 60sqm NETT



**PROPOSED FIRST FLOOR**

49sqm GROSS 44sqm NETT



1	Issued for PLANNING	NOV 22
Rev No	Comment	Date

**lawrence buckley**  
CONSULTING ENGINEER

3 douglas hall avenue shehard road cork  
tel/fax: 021 4291 334 mob: 085 1130 430  
email: lawrence@lbce.net

Client  
CLARENDON PROPERTIES

Project  
109 PATRICK STREET

Drawing Title  
PROPOSED STAIRCASE

Job No	Drawing No	Date	Rev
22041	P 3/101	NOV 22	1
SCALE 1:75			