

This drawing and the details contained therein are copyright and are not to be reproduced without the permission of bluebottle. All dimensions relating to actual site conditions are to be checked on site prior to any works being commissioned or executed. Contractors are not to scale from this drawing and should refer any query in respect of dimensions to the designers.


Revisions
A/B/C GENERAL REVISIONS TO LAYOUT
D. 05.08.10 GENERAL AMENDMENTS TO LAYOUT
E. 11.08.10 GENERAL AMENDMENTS TO LAYOUT
F. 20.08.10 INPUT MEASURED SURVEY INTO DRAWING
G. 24.08.10 INPUT OF 15 GROSVENOR FURNITURE

Information


Client	Job no.	Date
CAPTIAL COUNTIES	116-CC	24.08.10
Project	Scale	Drawn by
15 GROSVENOR ST	1:100	SD
Drawing description	Drawing no.	Revision
PROPOSED PLANS	CC-01	G

BLUEBOTTLE


ARCHITECTURE & DESIGN
6 Denmark Street London WC2N 1BL
T +44(0)20 7379 6454 F +44(0)20 7265 108
bluebottle.co.uk mail@bluebottle.co.uk

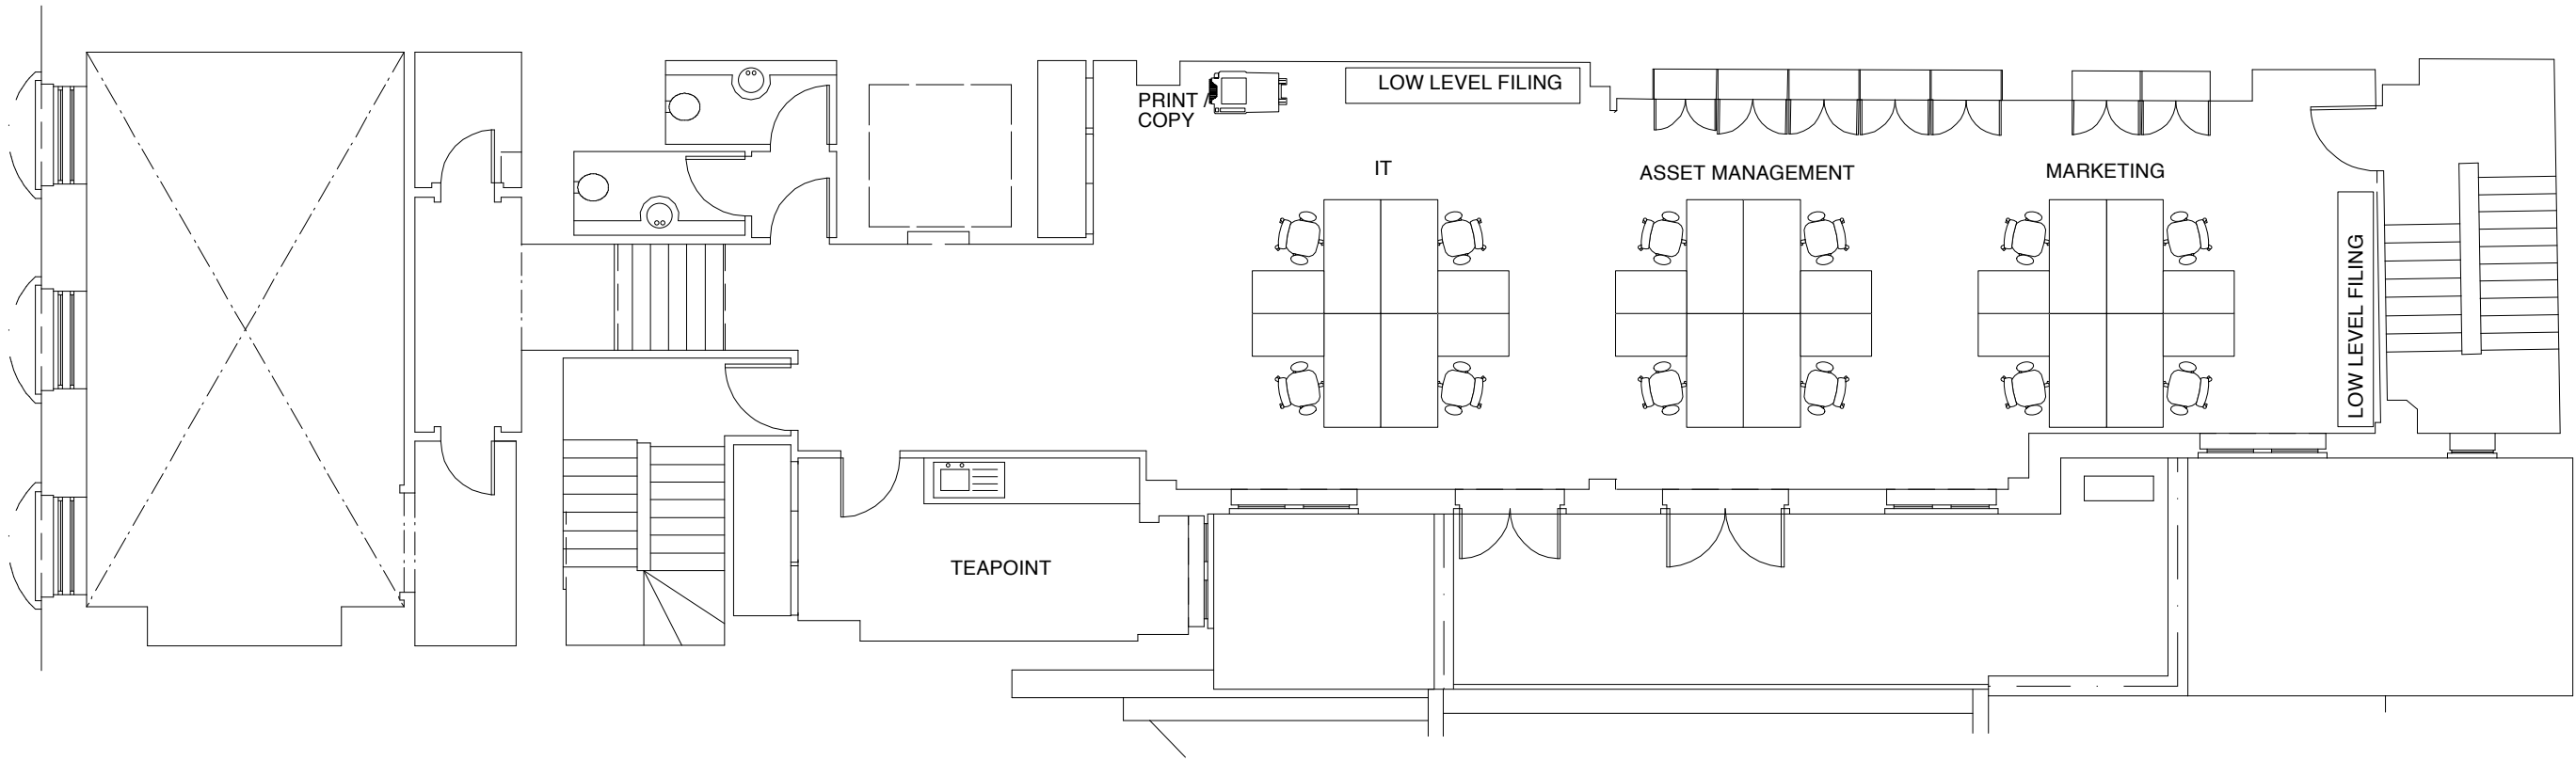

SECOND FLOOR

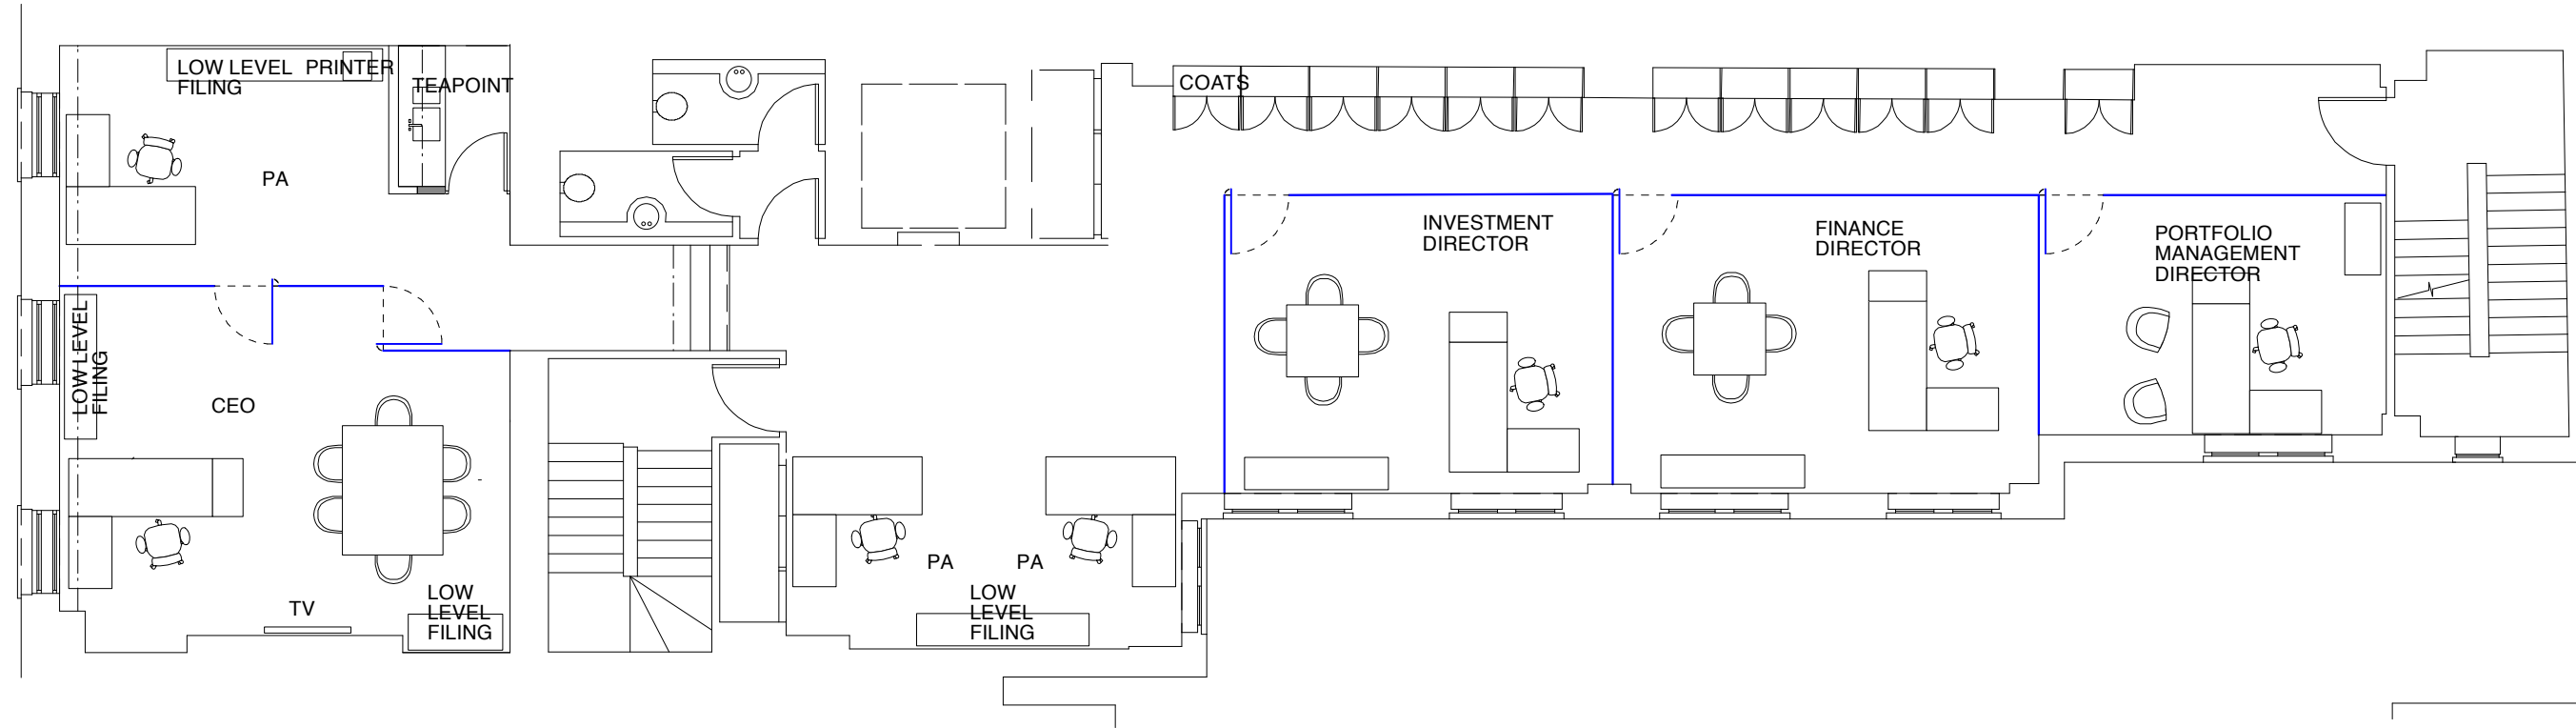

THIRD FLOOR

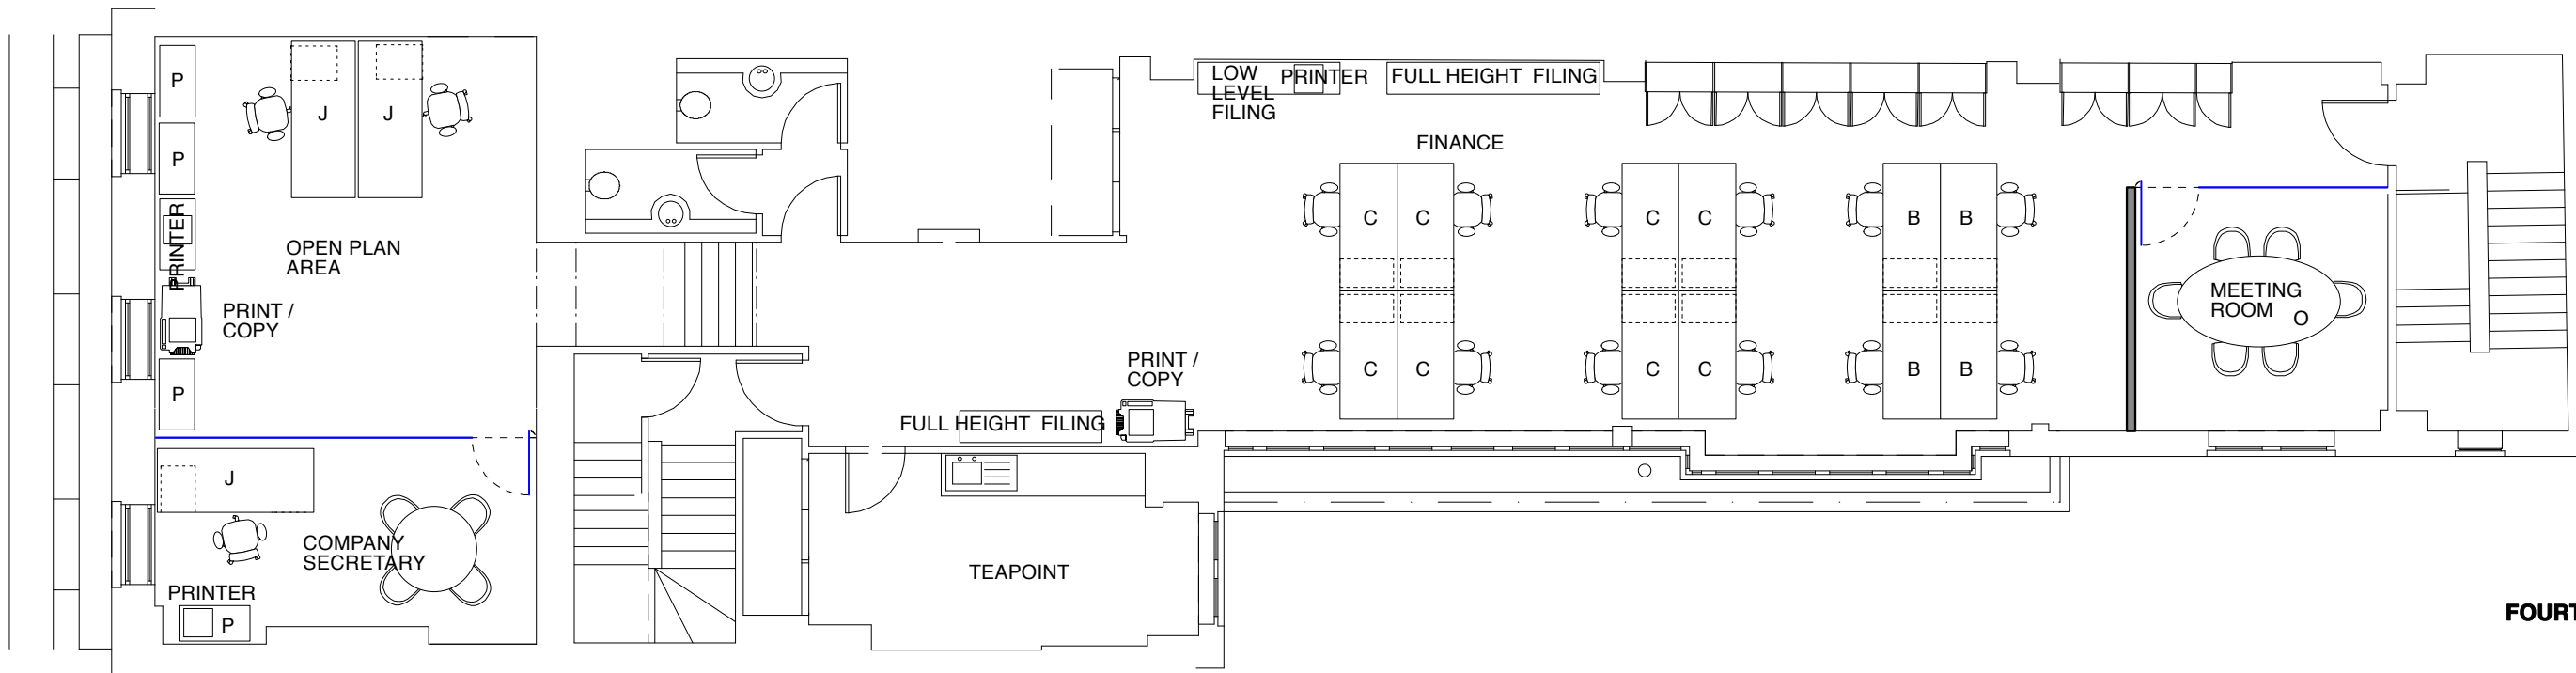

FOURTH FLOOR

<p>This drawing and the details contained herein are copyright and are not to be reproduced without the permission of bluebottle. All dimensions relating to actual site conditions are to be checked on site prior to any works being commissioned or executed. Contractors are not to scale from this drawing and should refer any query in respect of dimensions to the designers.</p>	<p>Revisions</p> <p>A/B/C GENERAL REVISIONS TO LAYOUT D. 05.08.10 GENERAL AMENDMENTS TO LAYOUT E. 11.08.10 GENERAL AMENDMENTS TO LAYOUT F. 16.08.10 REVISE LAYOUTS TO FRONT OF THIRD AND FOURTH FLOORS G. 17.08.10 AMEND 2ND AND 4TH FLOOR OPEN PLAN DESKING H. 20.08.10 IMPORT MEASURED SURVEY INTO DRAWING I. 24.08.10 INPUT OF 15 GROSVENOR FURNITURE</p>	<p>Information</p>	Client	Job no.	Date	<p>BLUEBOTTLE</p> <p>ARCHITECTURE & DESIGN 6 Denmark Street London WC2H 8JX T +44(0)20 7375 4545 F +44(0)20 72460108 bluebottle.co.uk mail@bluebottle.co.uk</p>
			CAPTIAL COUNTIES	116-CC	24.08.10	
			Project		Drawn by	
			15 GROSVENOR ST	1:100	SD	
			Drawing description	Drawing no.	Revision	
			PROPOSED PLANS	CC-02	I	