




- Drawing Notes**
1. Coordinate all work with architectural and engineer's drawings and specifications.
 2. Do not scale drawings.
 3. Work shall include all required permits, labour, materials, and equipment to complete all work indicated on drawings and as necessary for a complete project.
 4. All work shall be done in accordance with applicable codes and standards.
 5. Any discrepancies noted on site are to be reported to the Architect immediately.
 6. All dimensions are in millimetres unless noted otherwise.

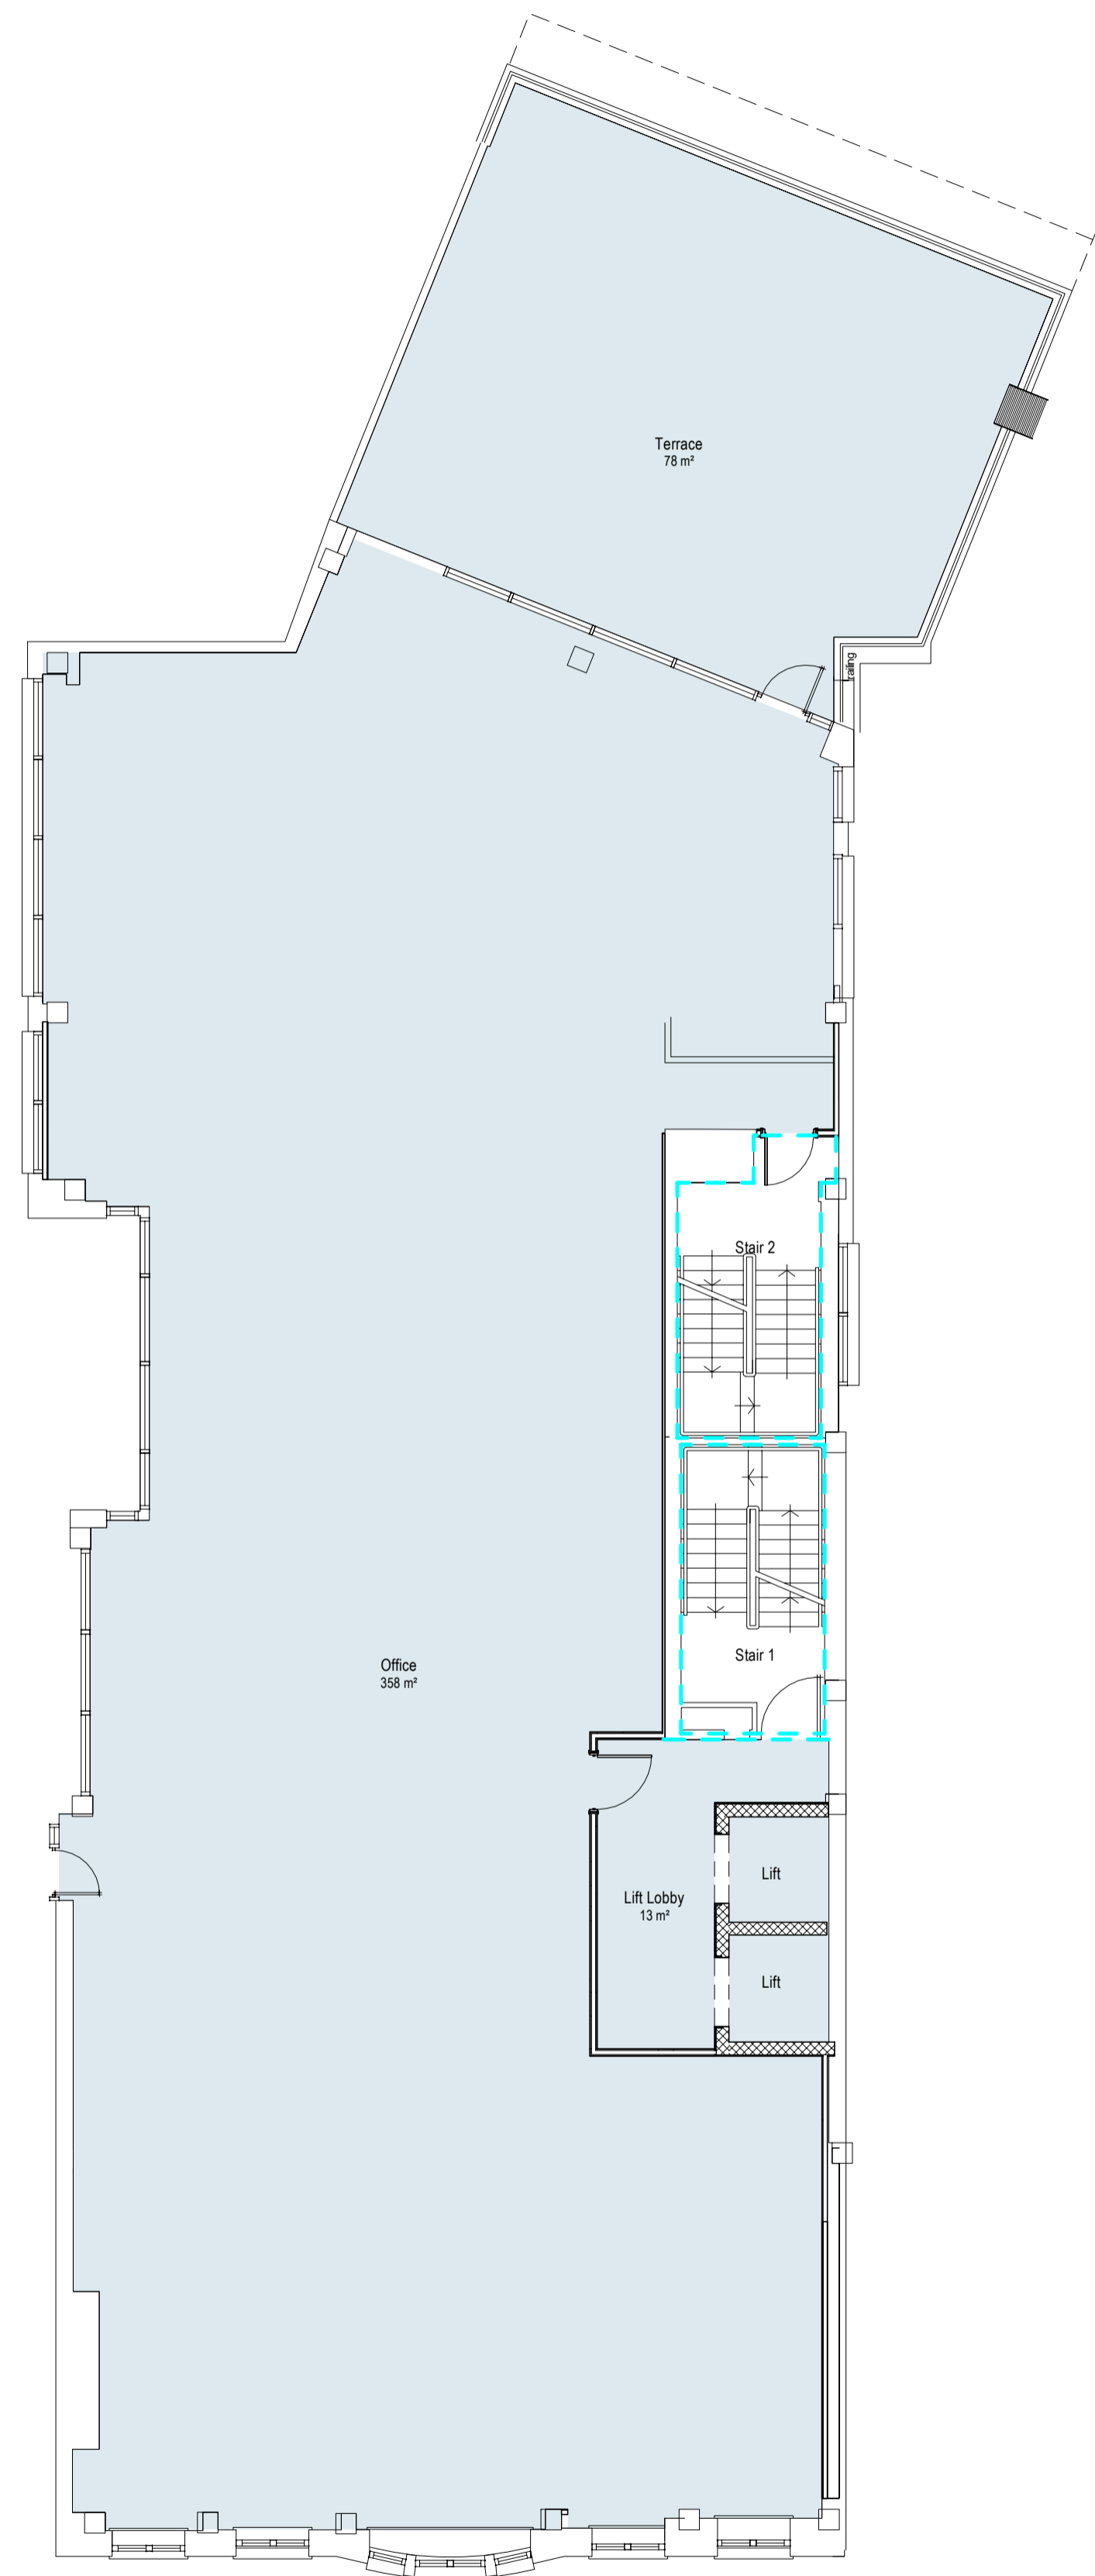

1 04-4th-Floor-Plan-Proposed.
1 : 100

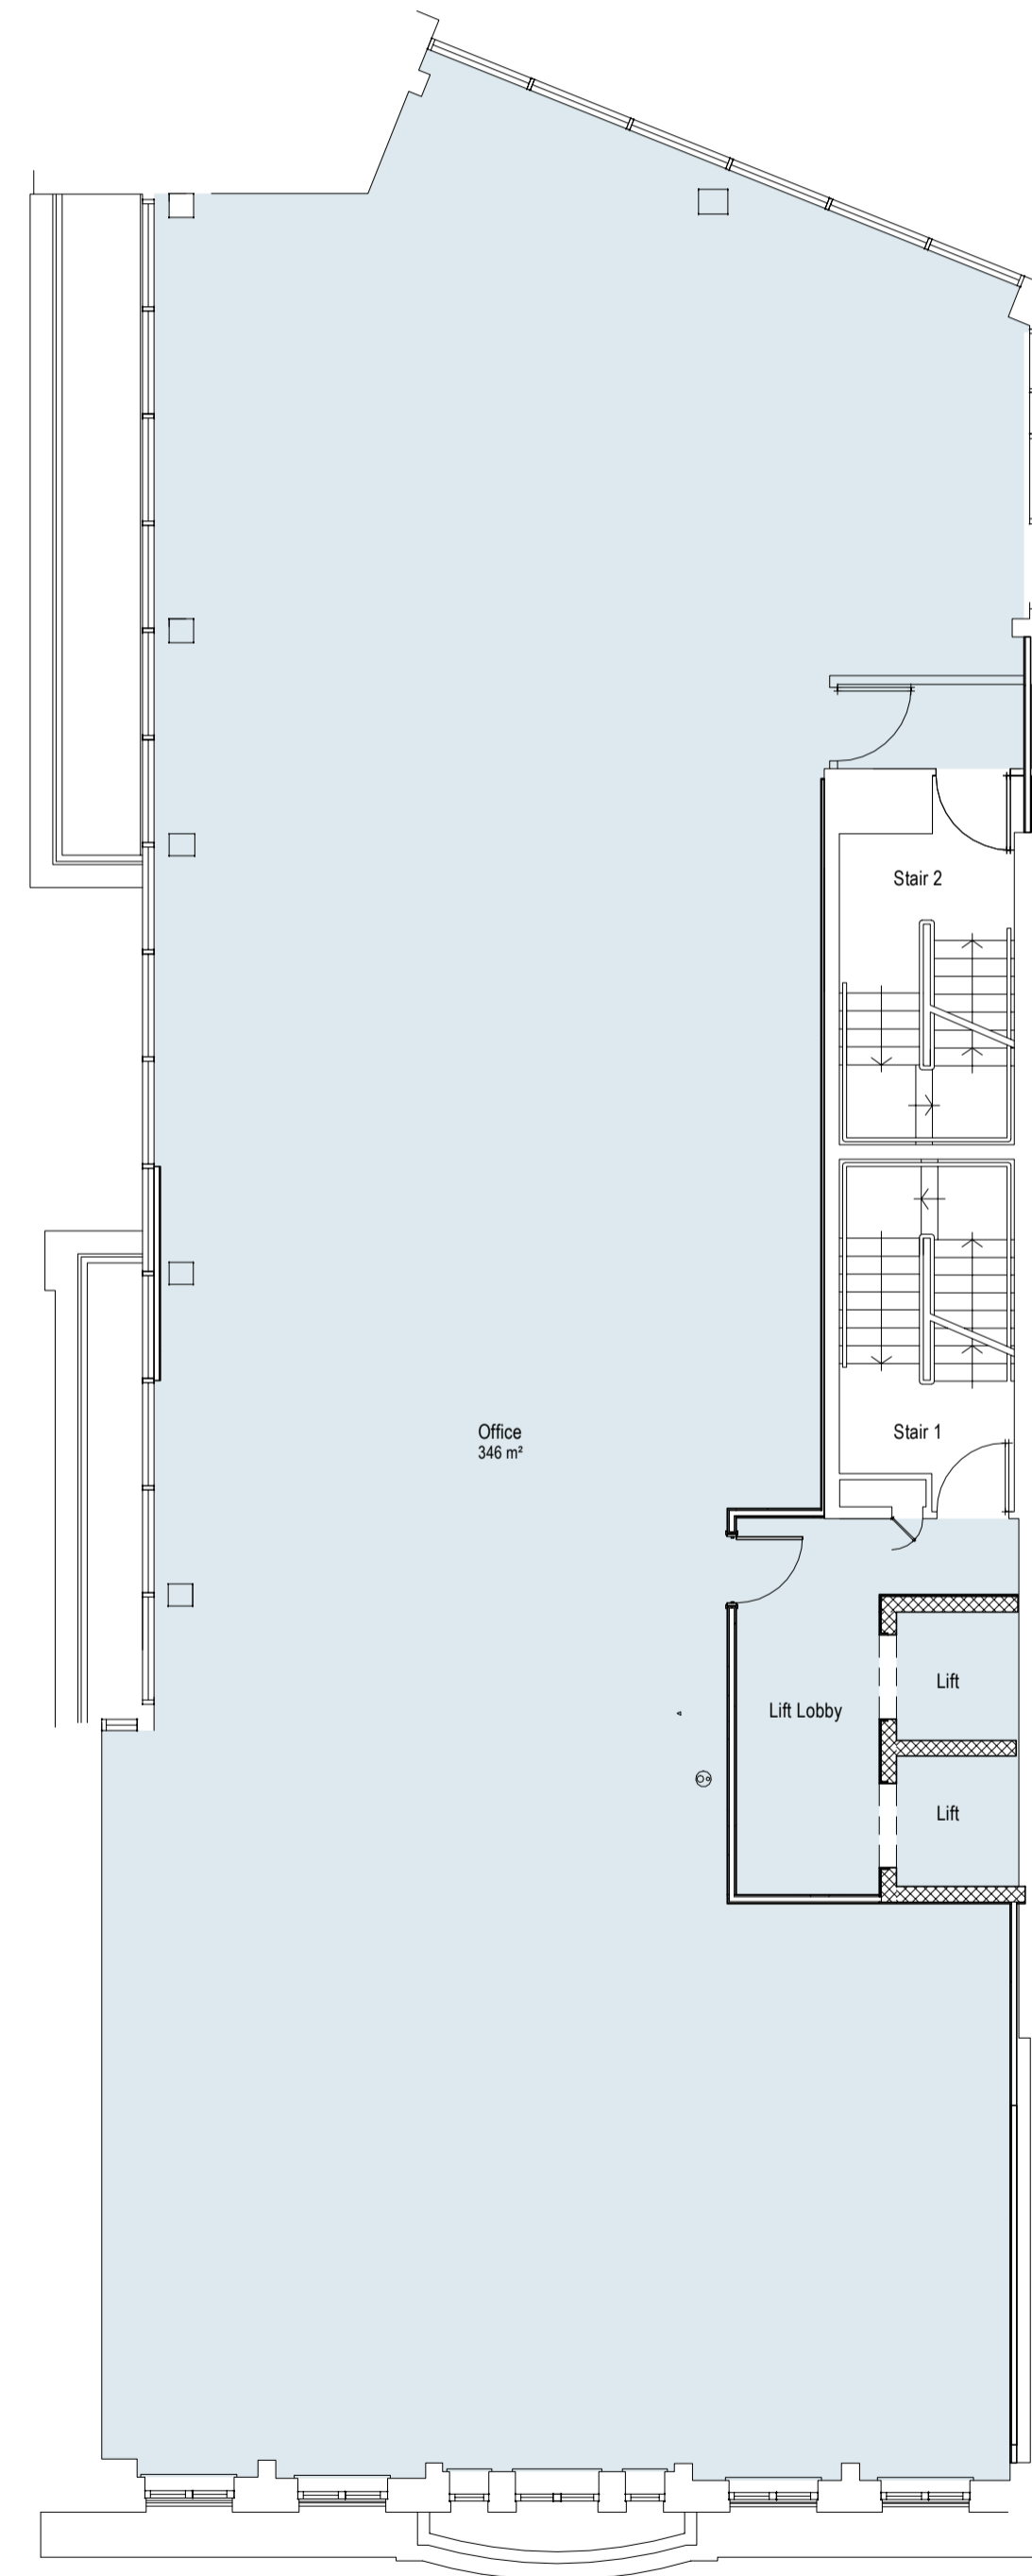

2 05-5th-Floor-Plan-Proposed.
1 : 100

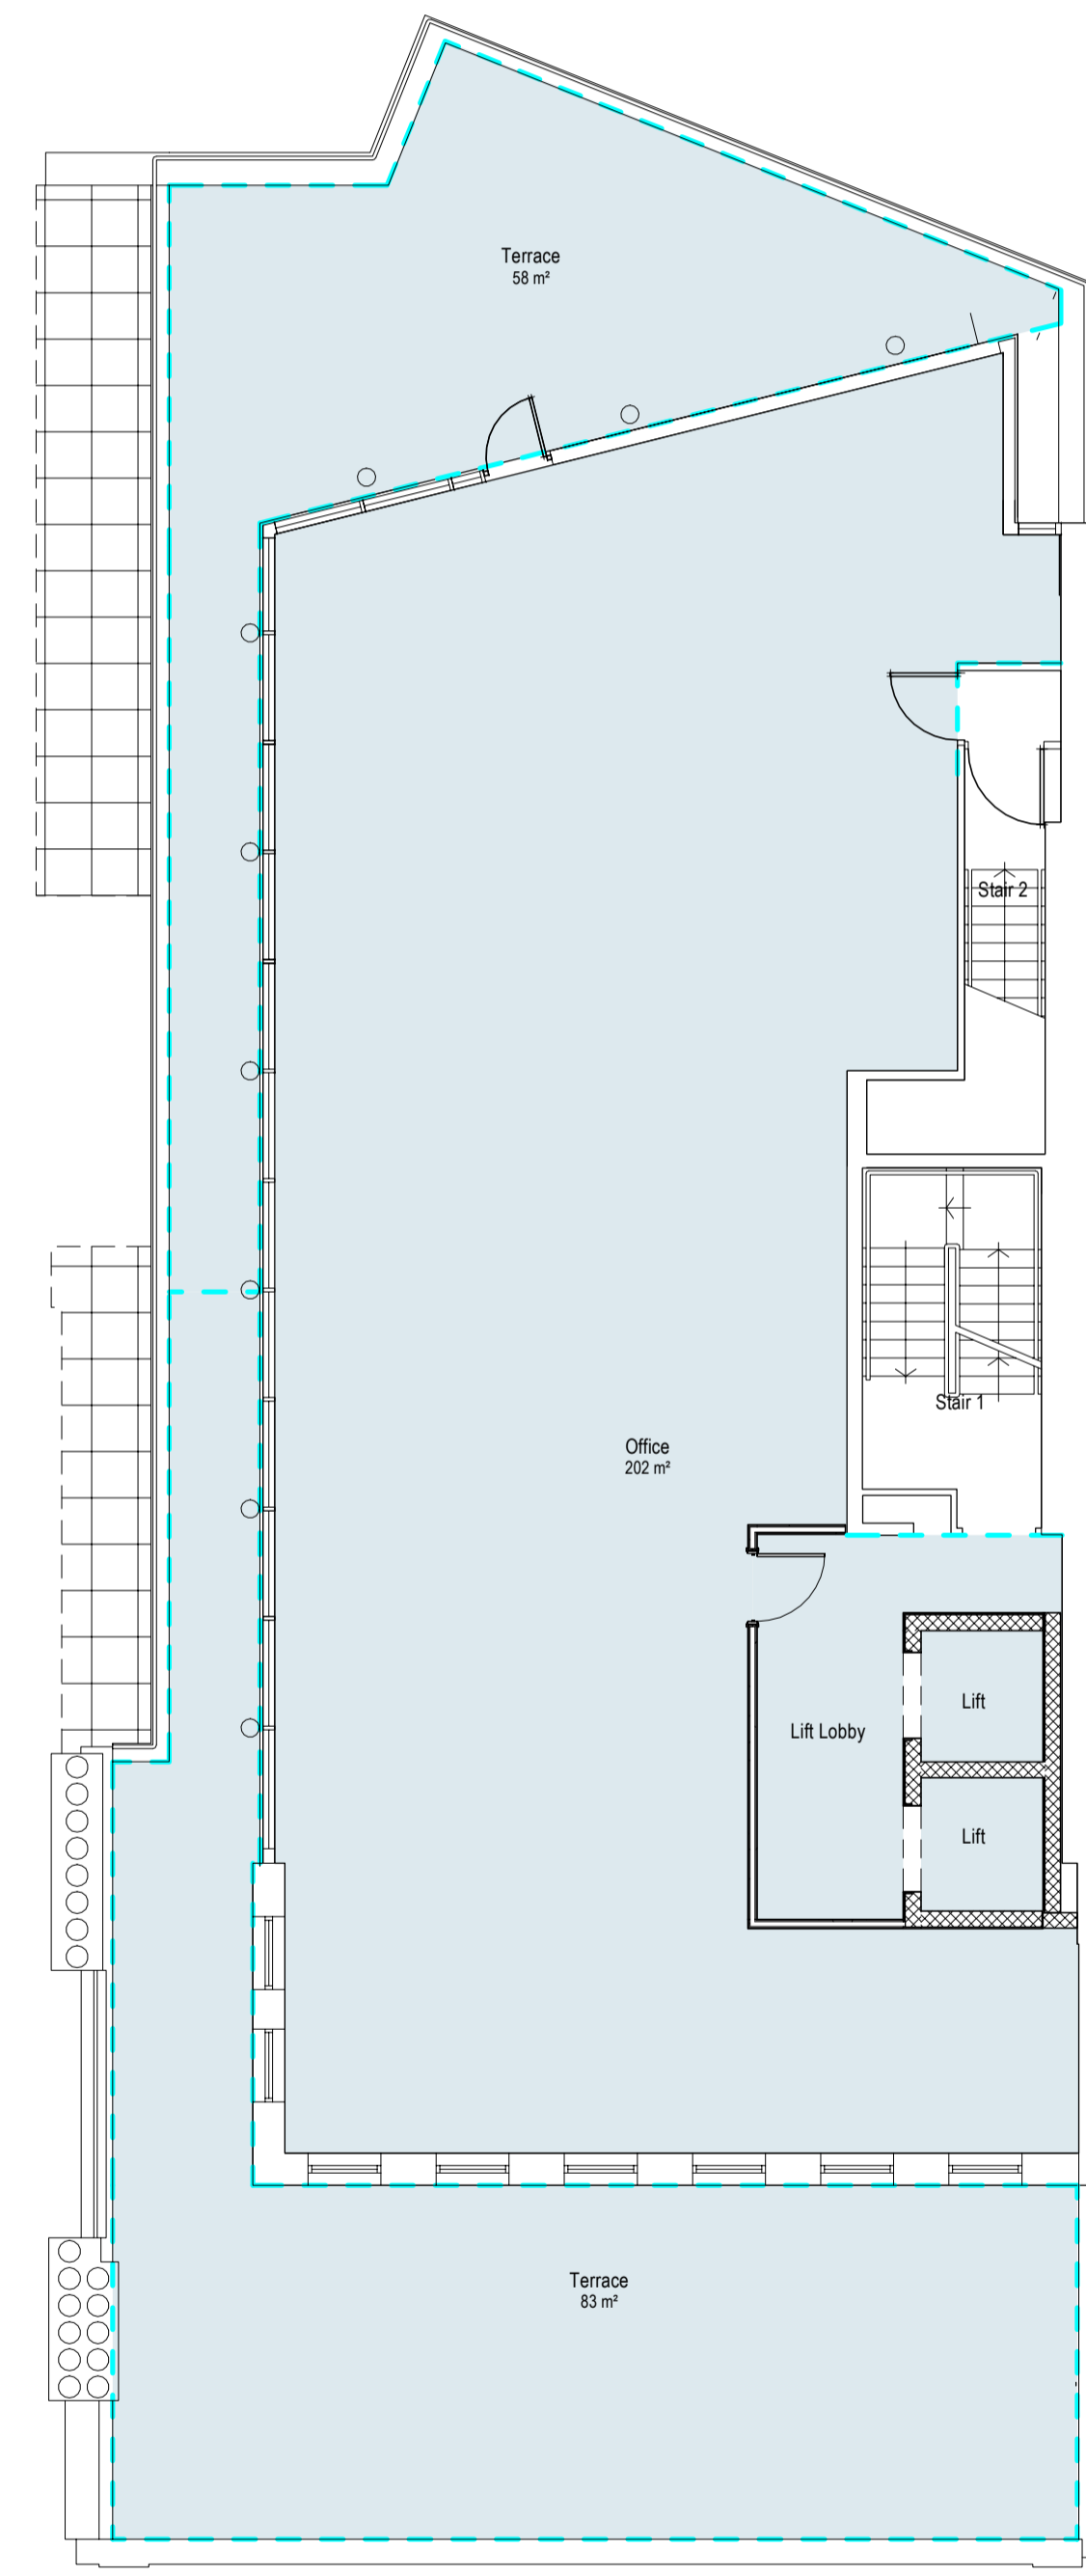

3 06-6th-Floor-Plan-Proposed.
1 : 100

Revision	Description	Date
----------	-------------	------



MORRISON DESIGN
 CHARTERED ARCHITECTS
 Morrison Design Ltd - Darley Abbey Mills - 3rd Floor - The Long Mill - DE22 1DZ
 T: 01332 363355 E architect@morrisondesign.co.uk W morrisondesign.co.uk

Client
 COLA HOLDINGS LTD

Project
 WASHINGTON HOUSE
 40-41 Conduit Street, Mayfair, London, W1S 2YF

Title
 Office GA Plans Sheet 2 of 2

Drawn by Author	Checked by Checker	Job Number 5055
Drawing Number 5055-MDL-XX-013	Revision	Scale @ A1 1 : 100
File Ref: Printer Settings:		Date 02/23/22

PRELIMINARY