

LANCHESTER

TRAFALGAR PLACE



WELCOME TO LANCHESTER

Lanchester provides best-in-class workspace, at Brighton's premier office address, perfectly located close to the city's best amenities.





Royal Pavilion

The Lanes

Churchill Square shopping centre

i360

Theatre Royal



Brighton Dome

North Laine


TRAFALGAR PLACE
BRIGHTON

The Old Steine

 Brighton Station

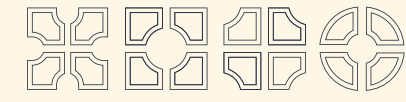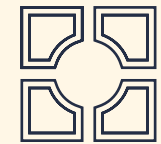

TRAFALGAR PLACE

BRIGHTON

A thriving business campus just moments from Brighton train station, offering amenity rich, best-in-class office space as both CAT A and plug & play.

Now benefiting from comprehensive refurbishment focussed on user experience and sustainability, Trafalgar Place is the largest purpose built office scheme in Brighton, with floor plates designed to suit all occupiers.

SPACES.

Spaces chose Trafalgar Place as the perfect Brighton location

20+


Join a community of 20+ occupiers from gaming to finance

£12M

Refurbishment delivering best-in-class workspace and sustainability

24/7

Secure tenant access to support flexible working

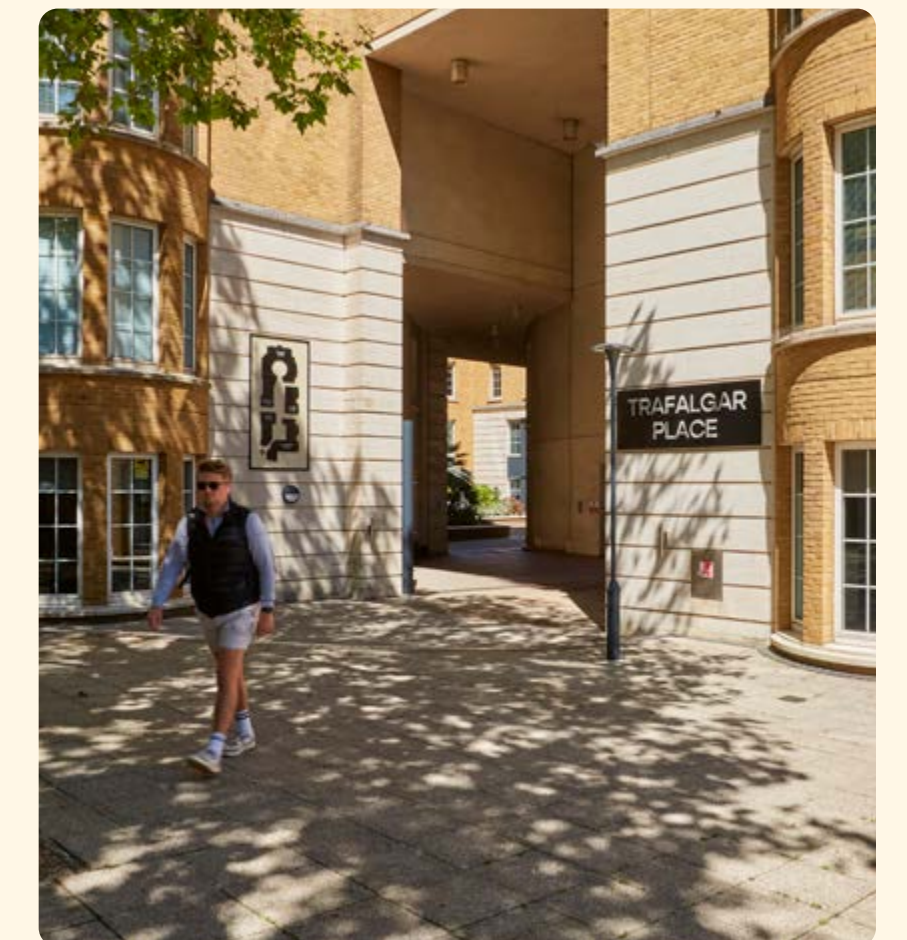

THE BUILDING

LANCHESTER





A WARM WELCOME

The newly refurbished reception offers a welcoming entrance to the office spaces and central core, which includes two passenger lifts.




^ Fitted floor

Explore a range of fitted options tailored to suit your unique business needs. Enjoy the convenience of plug & play office space, equipped with cutting edge technology as well as communal breakout space, perfectly suited for collaboration.

SPACE TO GROW

Elevate your workspace with our diverse range of fitted choices

∨ Communal/breakout space

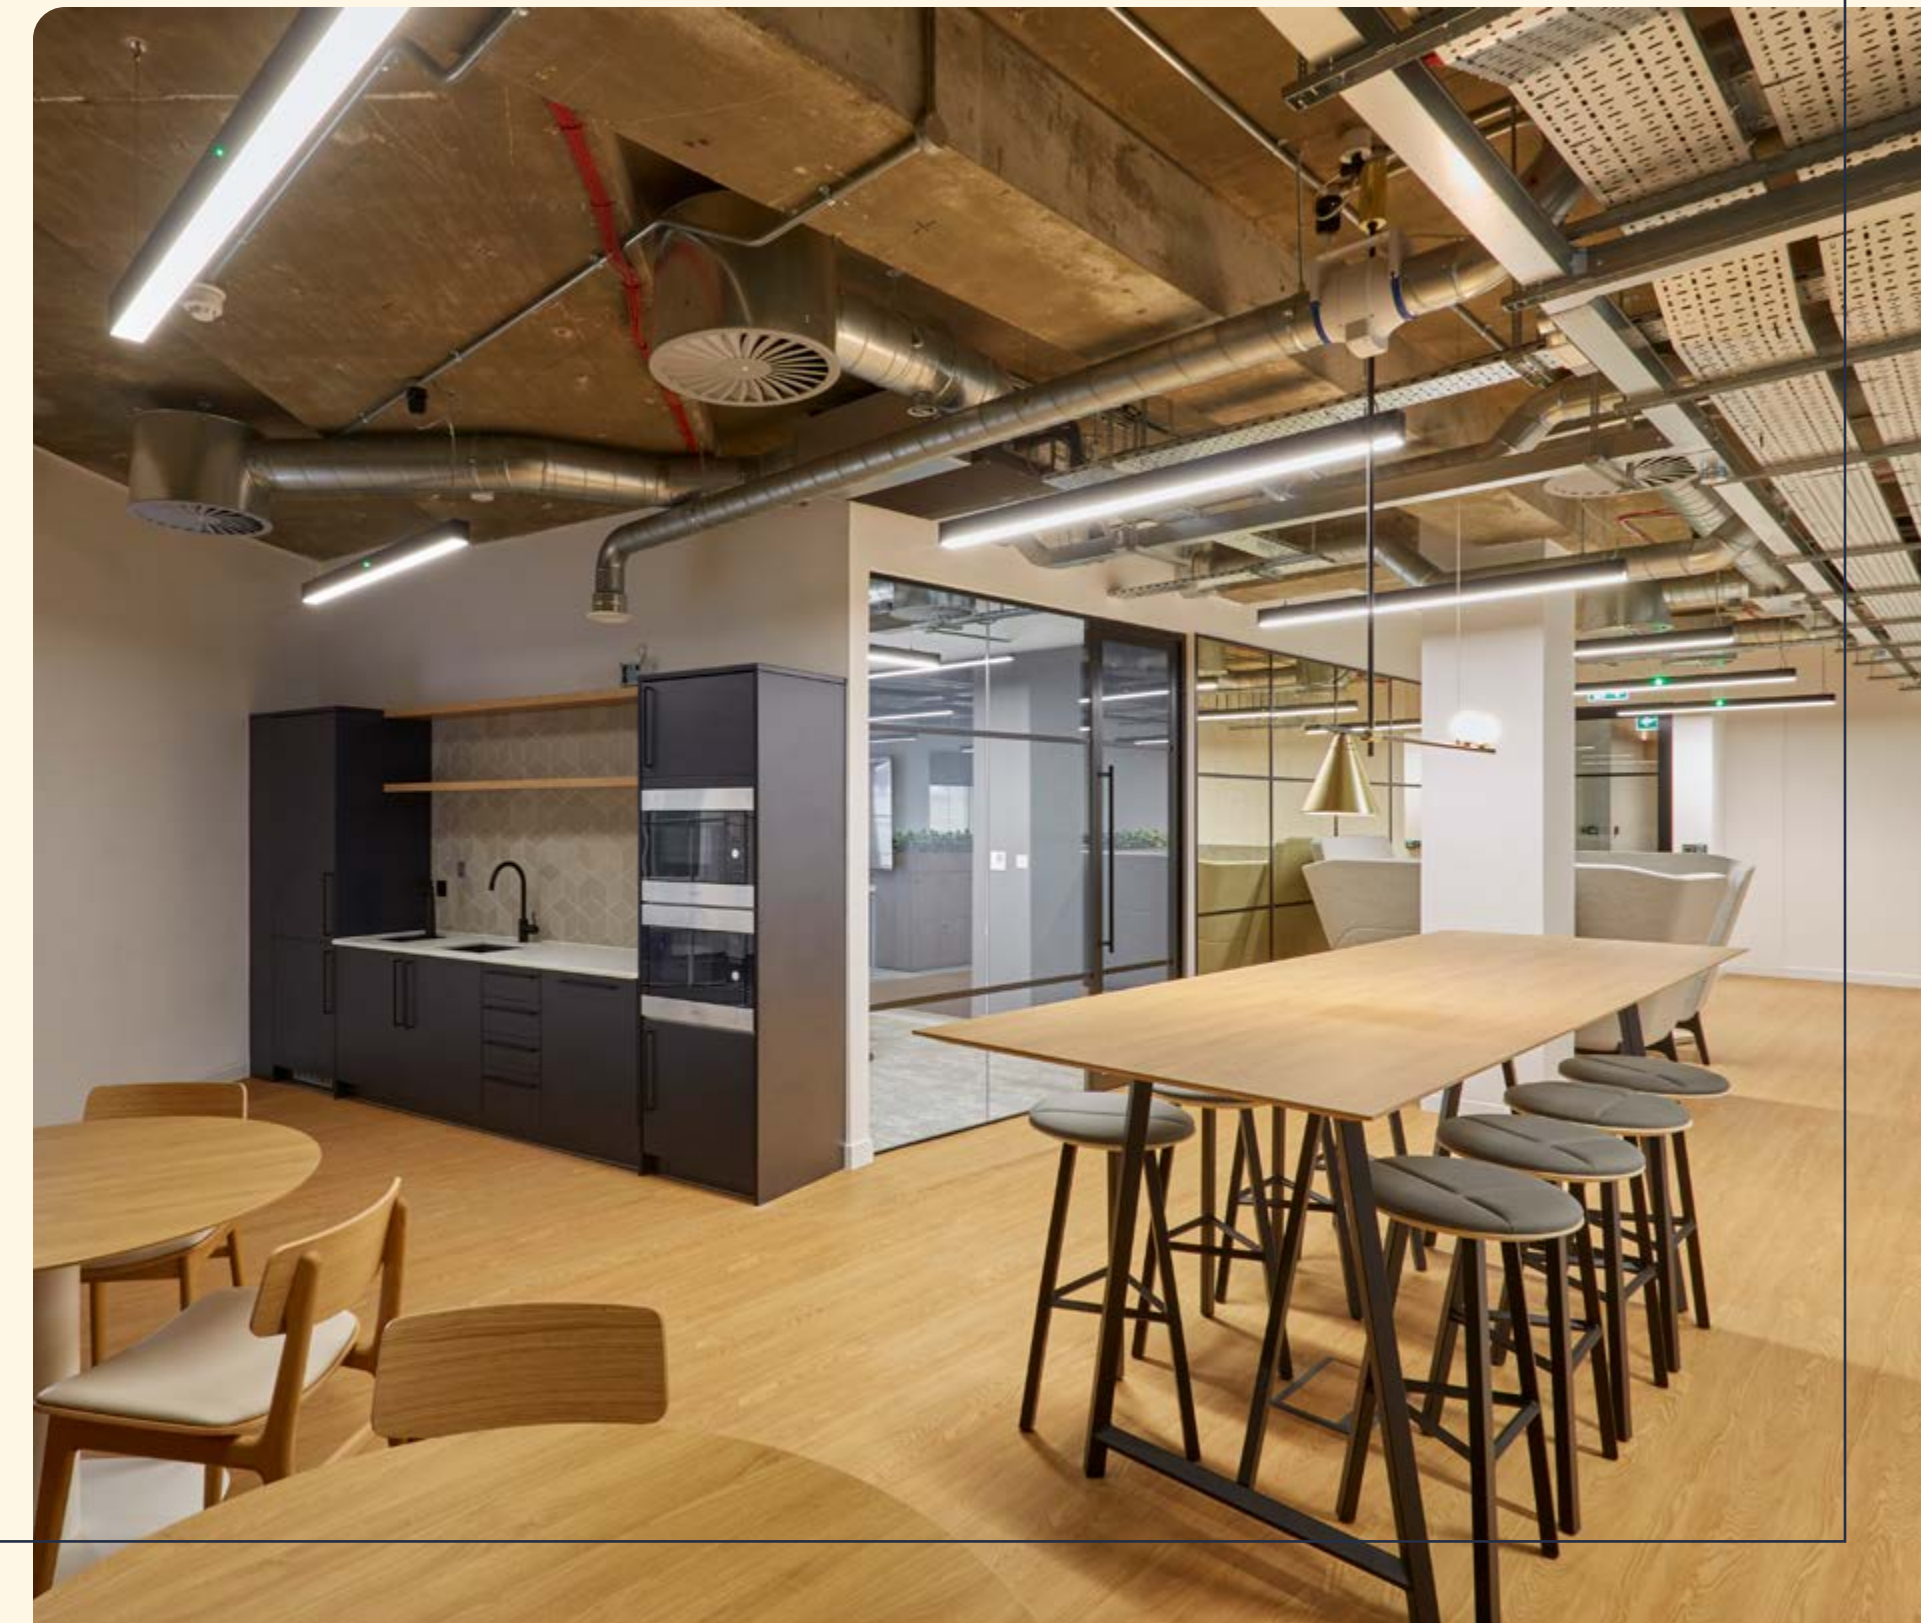

AVAILABILITY

G

PLUG & PLAY

SUITE 1


3,584 sq ft (333 sq m)

SUITE 2




2,293 sq ft (213 sq m)

SUITE 3

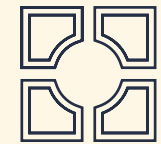
5,167 sq ft (480 sq m)



KEY

-  Office
-  Core
-  Let

Plans not to scale. For indicative purposes only.

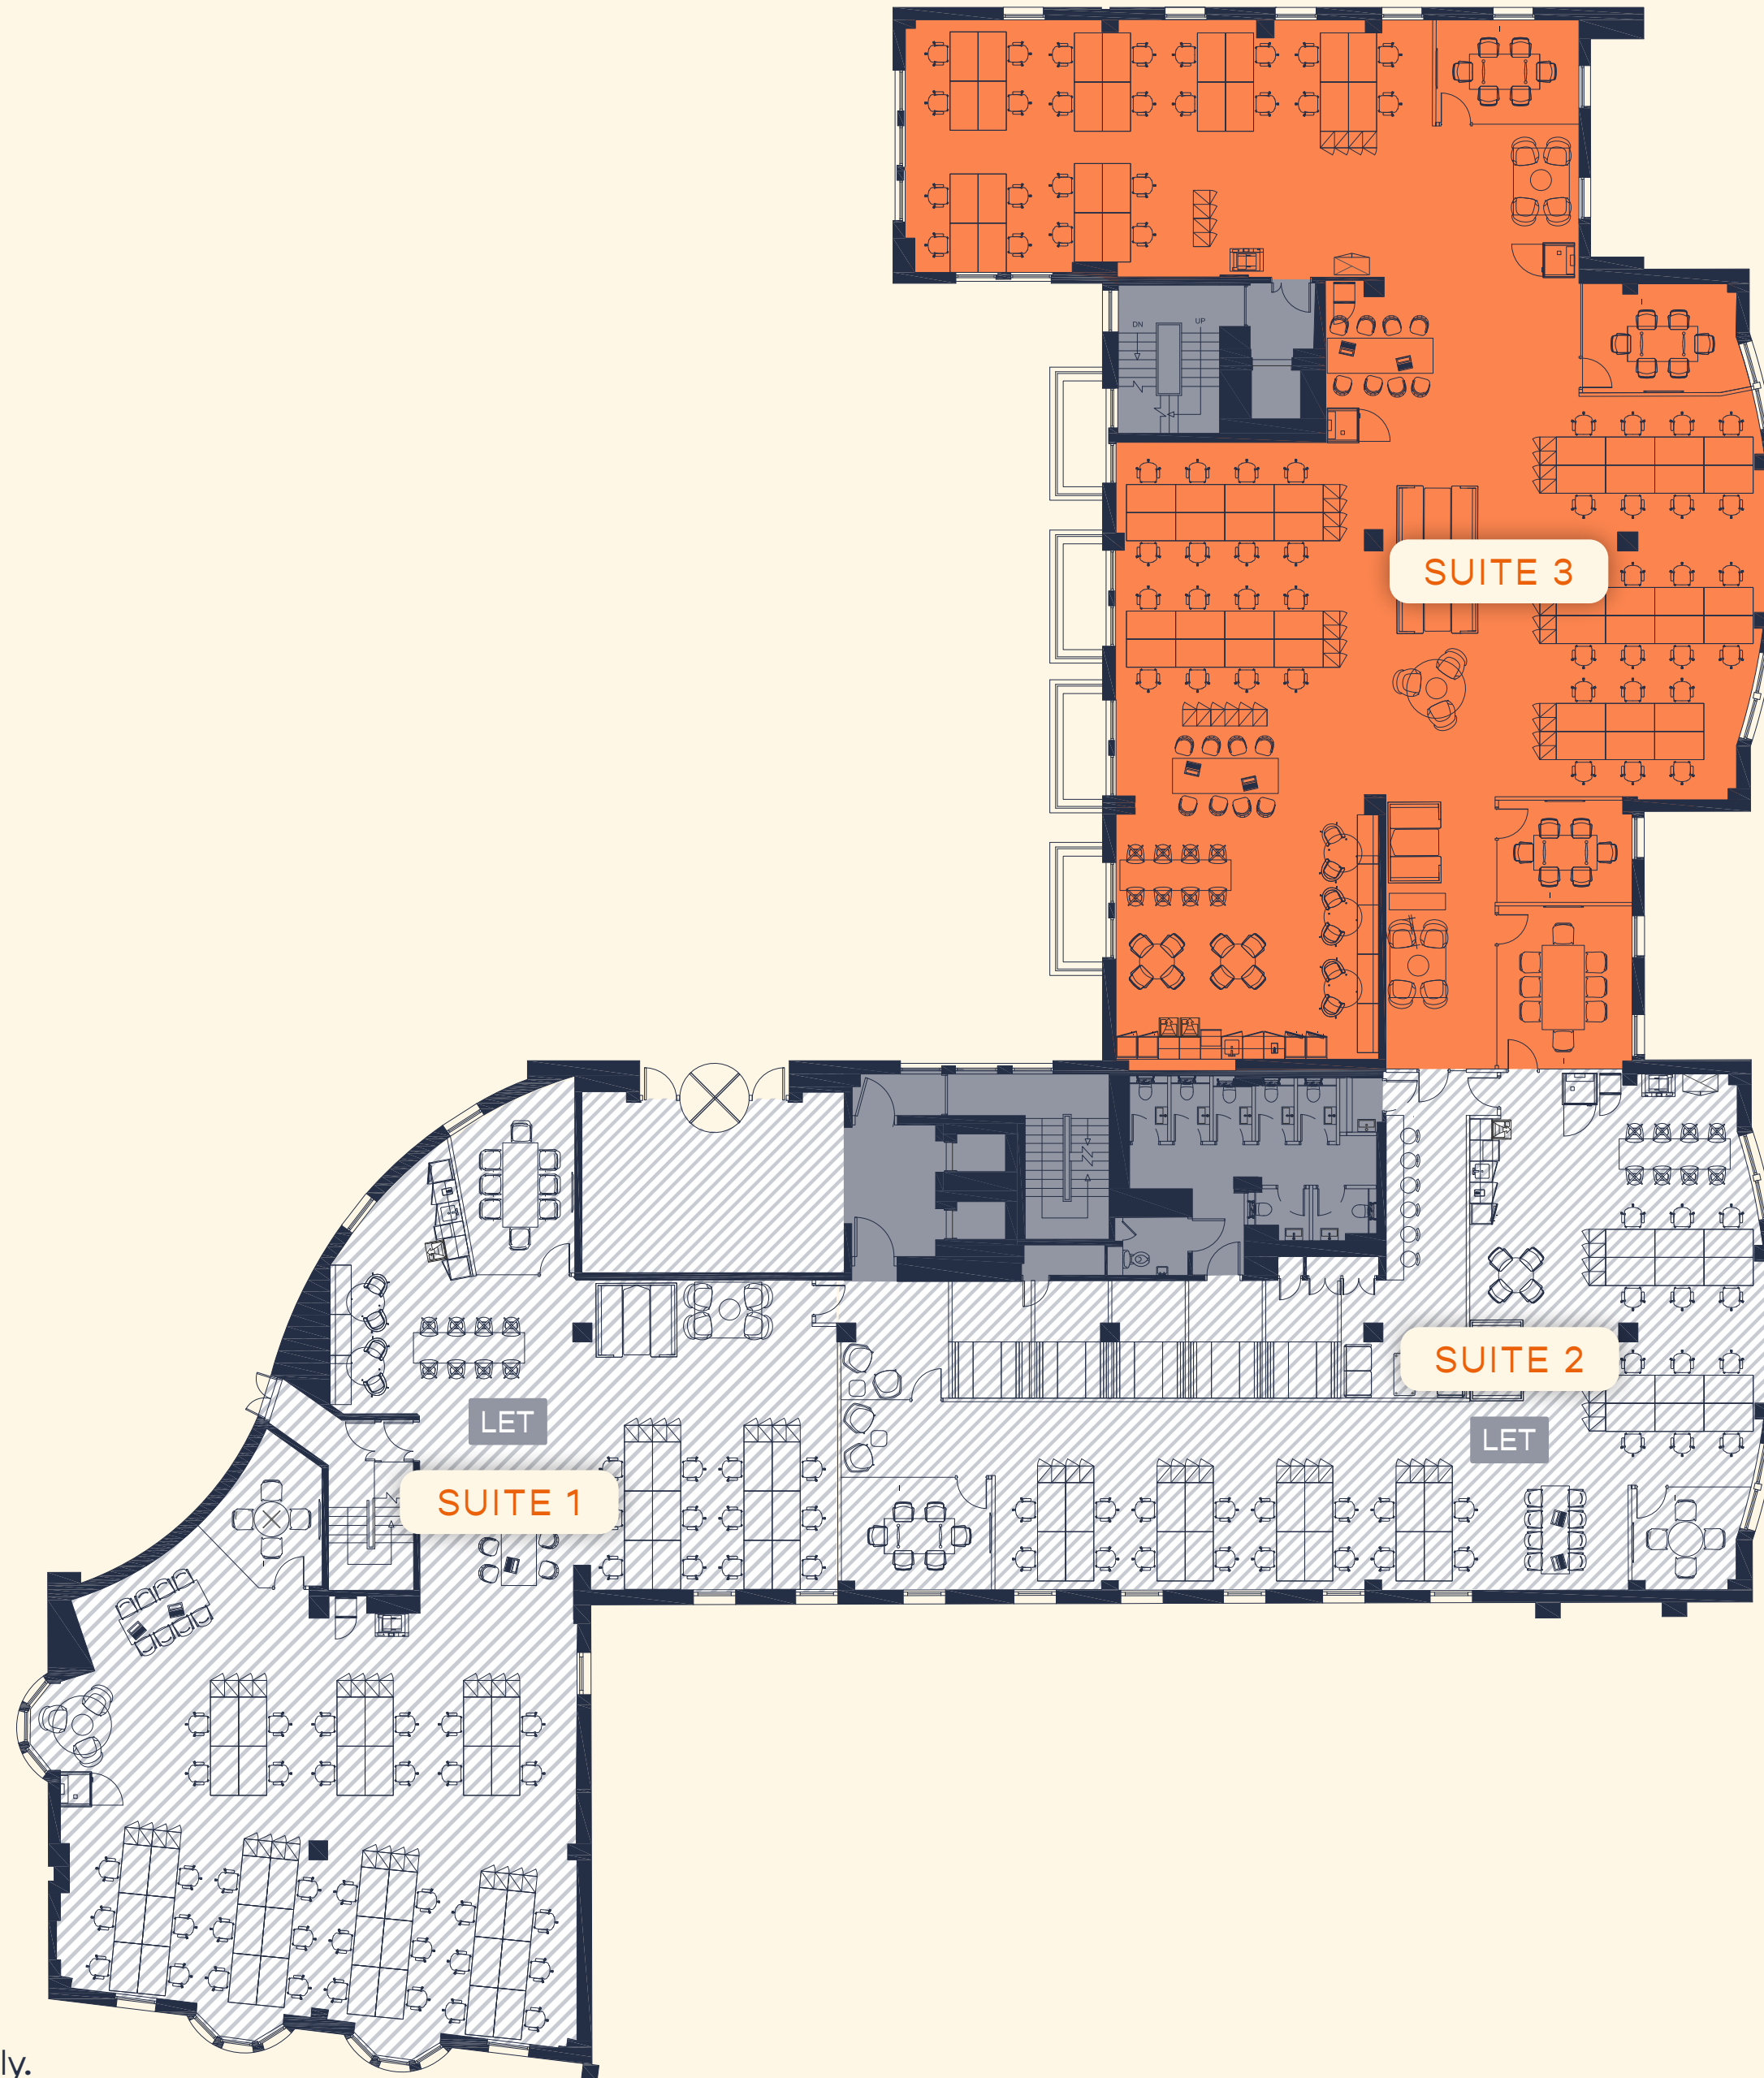

DESIGNED TO INSPIRE




Immerse yourself in an office space designed to inspire innovation and productivity.




AVAILABILITY

3

CAT A

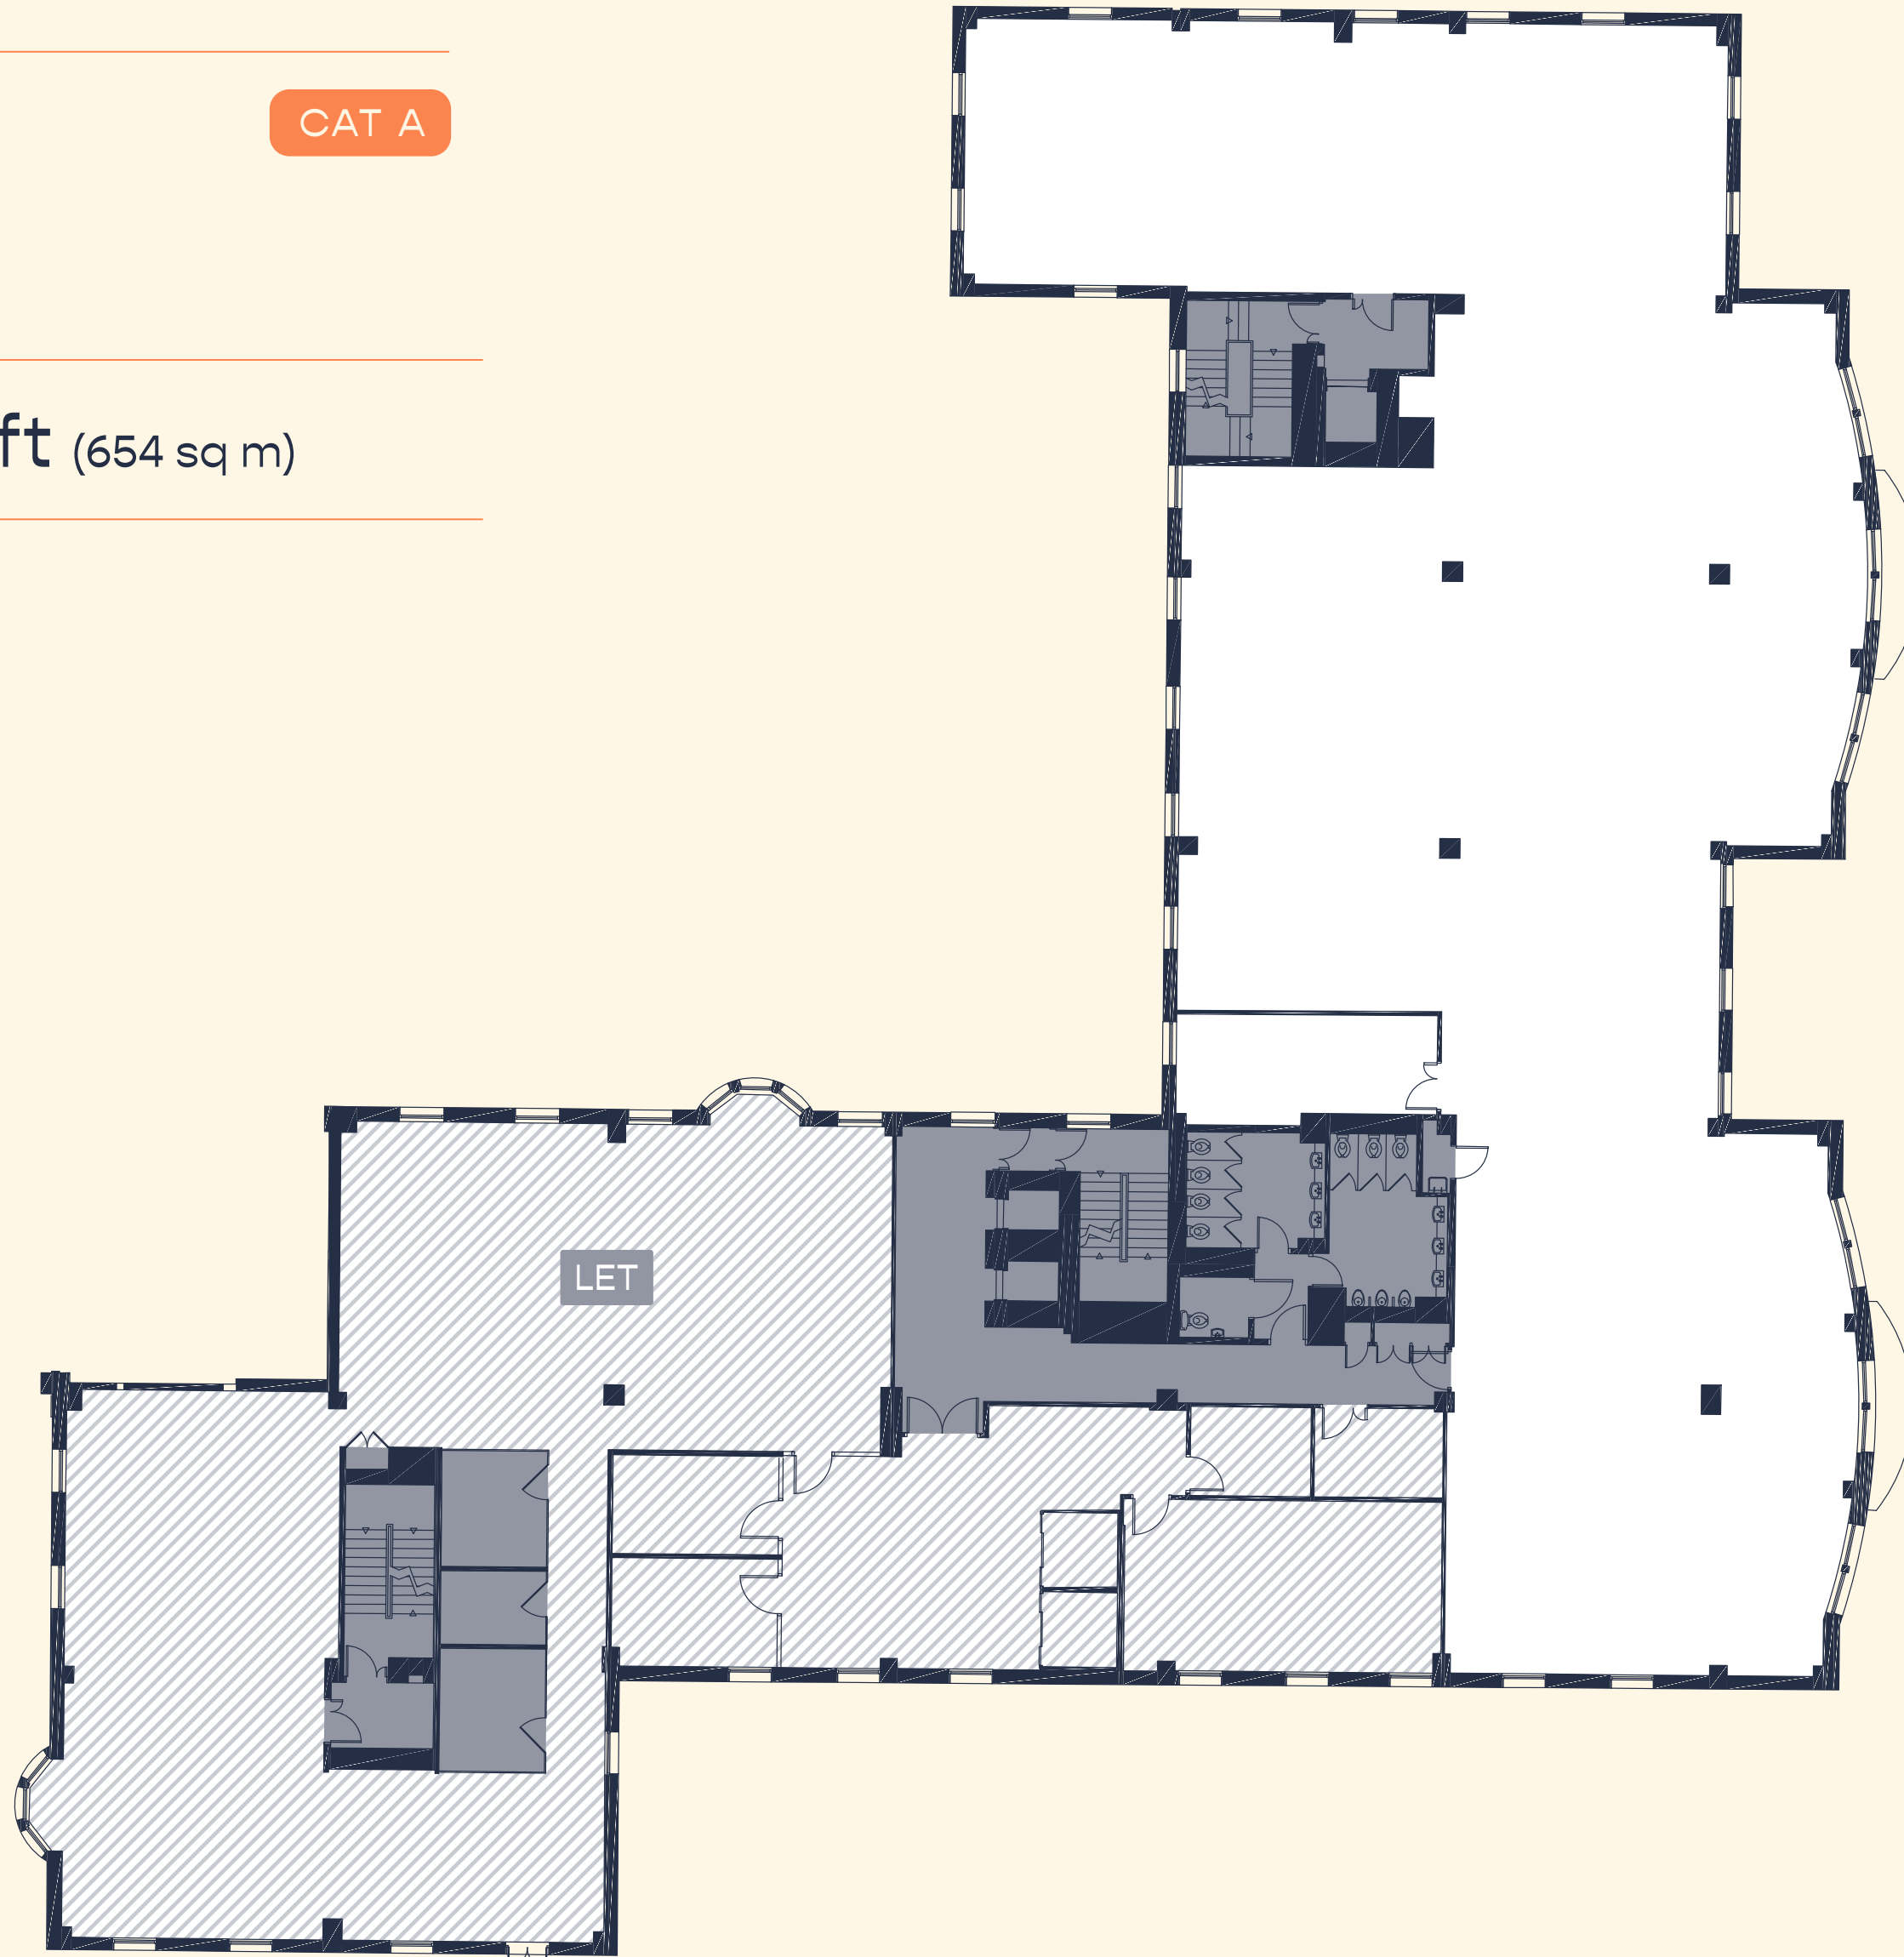7,012 sq ft (654 sq m)



- KEY
-  Office
 -  Core
 -  Let



Plans not to scale. For indicative purposes only.



Highly sustainable Grade A space providing large, open plan flexible floor plates.

READY FOR THE FUTURE

SUSTAINABLE WELLBEING



BREEAM[®]

BREEAM
Very Good



fitwel[®]

Fitwel
2 Star



AirRated

AirRated
Certified



**ACTIVE
SCORE**

ActiveScore
Gold Award



EPC

EPC
B rating

Credentials that encourage a sustainable work/life balance while ensuring the office space runs at optimal efficiency.



TOP SPEC



Gym with 24/7
key card access



Reception with
concierge



Shower & changing
facilities



New Air VRV
air conditioning



Secure cycle
storage



LED lighting



Exposed
services



Fully accessible
raised floors



Secure basement
parking



Plug &
play suites

The building's specification has been re-imagined to cater
for the requirements of today's occupier

ELEVATE YOUR FITNESS



State-of-the-art gym and wellness facilities, provided by TechnoGym.

With 24/7 keycard access, there is a chance to unwind at any time of day. Facilities include free weight machines, treadmills, exercise bikes, cross trainers and ample floor space for yoga, pilates and stretching.




THE LOCATION


LANCHESTER

LOVE WHERE YOU WORK

Famed for its plethora of independent shops and food spots, Brighton is unique city with something for everyone.

The array of amenities attract millions of tourists every year, from the world famous Palace Pier to the one-of-a-kind Pavilion, there is a seemingly never ending list of things to see and do. With its large student population, the city has an impressive talent pool, meaning businesses can rely on the future generations to continue thriving.

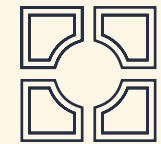

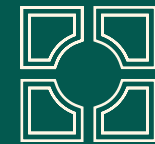

BEST OF BRIGHTON

#1

Britain's best city by the sea
(Sunday Times Best Place to Live)



14m+

passenger entries and exits in 2022/23 from Brighton train station

£7.1bn

economy (2023)

17,000

businesses call Brighton their home (2023)

450+


food & drink spots
(Source: UberEats)





PERFECTLY POSITIONED

A stone's throw from the station, Trafalgar Place has excellent connections to London and the South East.

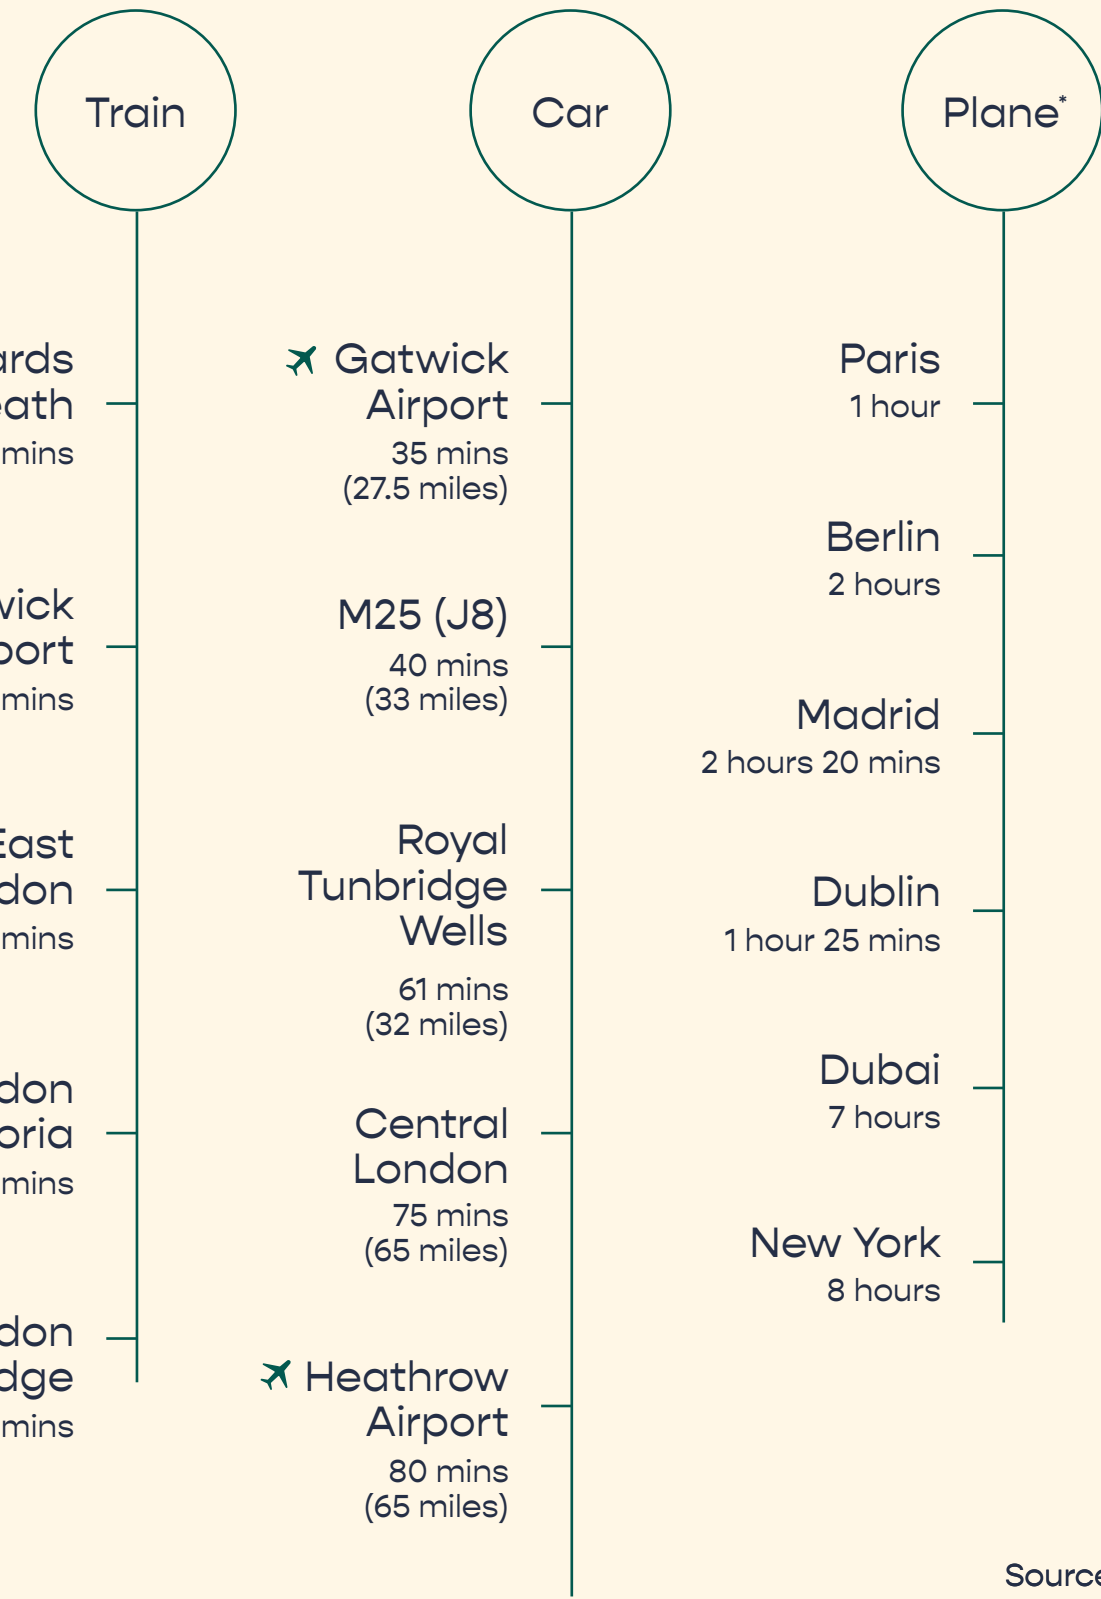

Source: GoogleMaps, CityMapper.
*from Gatwick Airport

LANCHESTER

TRAFALGAR PLACE

A development by

Schroders

GET IN TOUCH

James Bryant

jbryant@shw.co.uk

t: 01273 876252

m: 07947 373875

Holly Purvis

holly.purvis@savills.com

m: 07977 371475

Emma Ormiston

eormiston@shw.co.uk

t: 01273 876203

m: 07947 373565

Pip Edwards

pip.edwards@savills.com

m: 07816 184021



SHW



savills

DISCLAIMER: The Agents for themselves and for the vendors or lessors of the property whose agents they are give notice that, (i) these particulars are given without responsibility of The Agents or the Vendors or Lessors as a general outline only, for the guidance of prospective purchasers or tenants, and do not constitute the whole or any part of an offer or contract; (ii) The Agents cannot guarantee the accuracy of any description, dimension, references to condition, necessary permissions for use and occupation and other details contained herein and any prospective purchasers or tenants should not rely on them as statements or representations of fact but must satisfy themselves by inspection or otherwise as to the accuracy of each of them; (iii) no employee of The Agents have any authority to make or give any representation or enter into any contract whatsoever in relation to the property; (iv) VAT may be payable on the purchase price and / or rent, all figures are exclusive of VAT, intending purchasers or lessees must satisfy themselves as to the applicable VAT position, if necessary by taking appropriate professional advice; (v) The Joint Agents will not be liable, in negligence or otherwise, for any loss arising from the use of these particulars.

April 2025

Designed and produced by Graphicks | 020 3435 6952 | www.graphicks.co.uk