


1st Floor

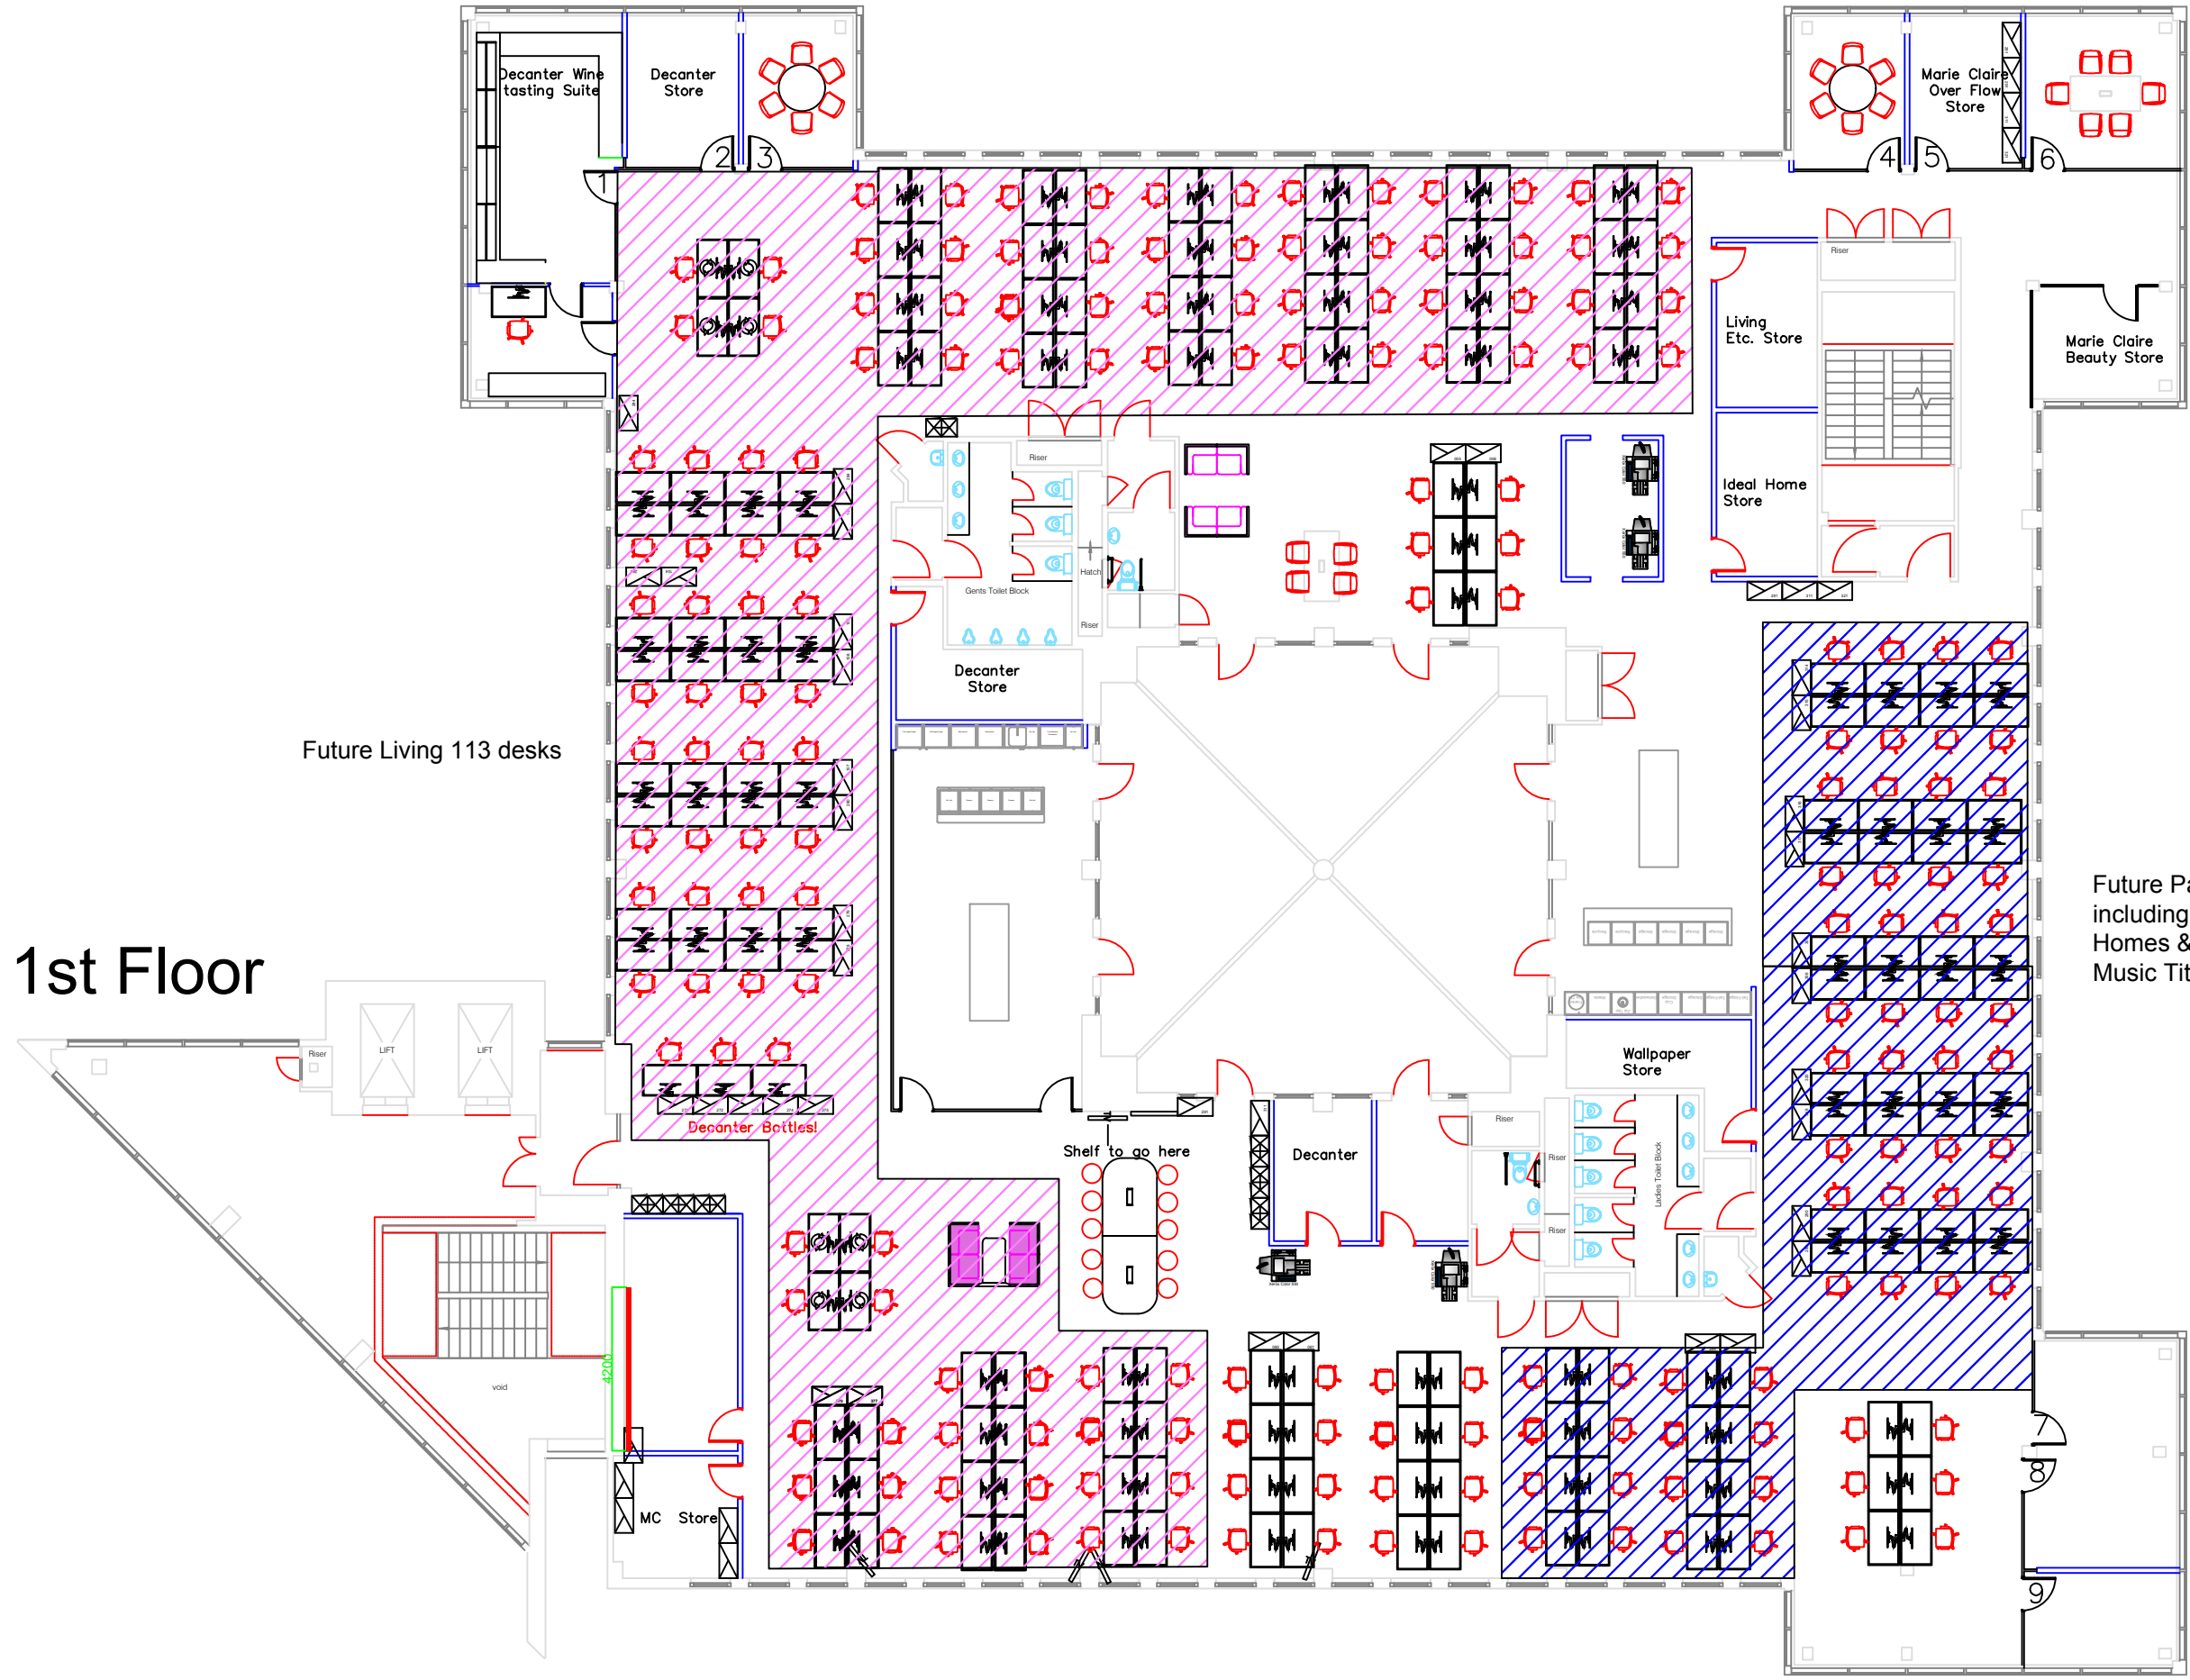


Future Living 113 desks

Future Passion 52 desks including Homes & Gardens Music Titles

01 Proposed Future /TI Restack Option 1	
Client: Future PLC	
Site: 161 Marsh Wall London E14 9AP	
Date:	3-Sep-20
Dwg No:	01FTI0920
Scale:	NTS
Drawn:	Paul R
Checked:	
Revision:	A

2nd Floor

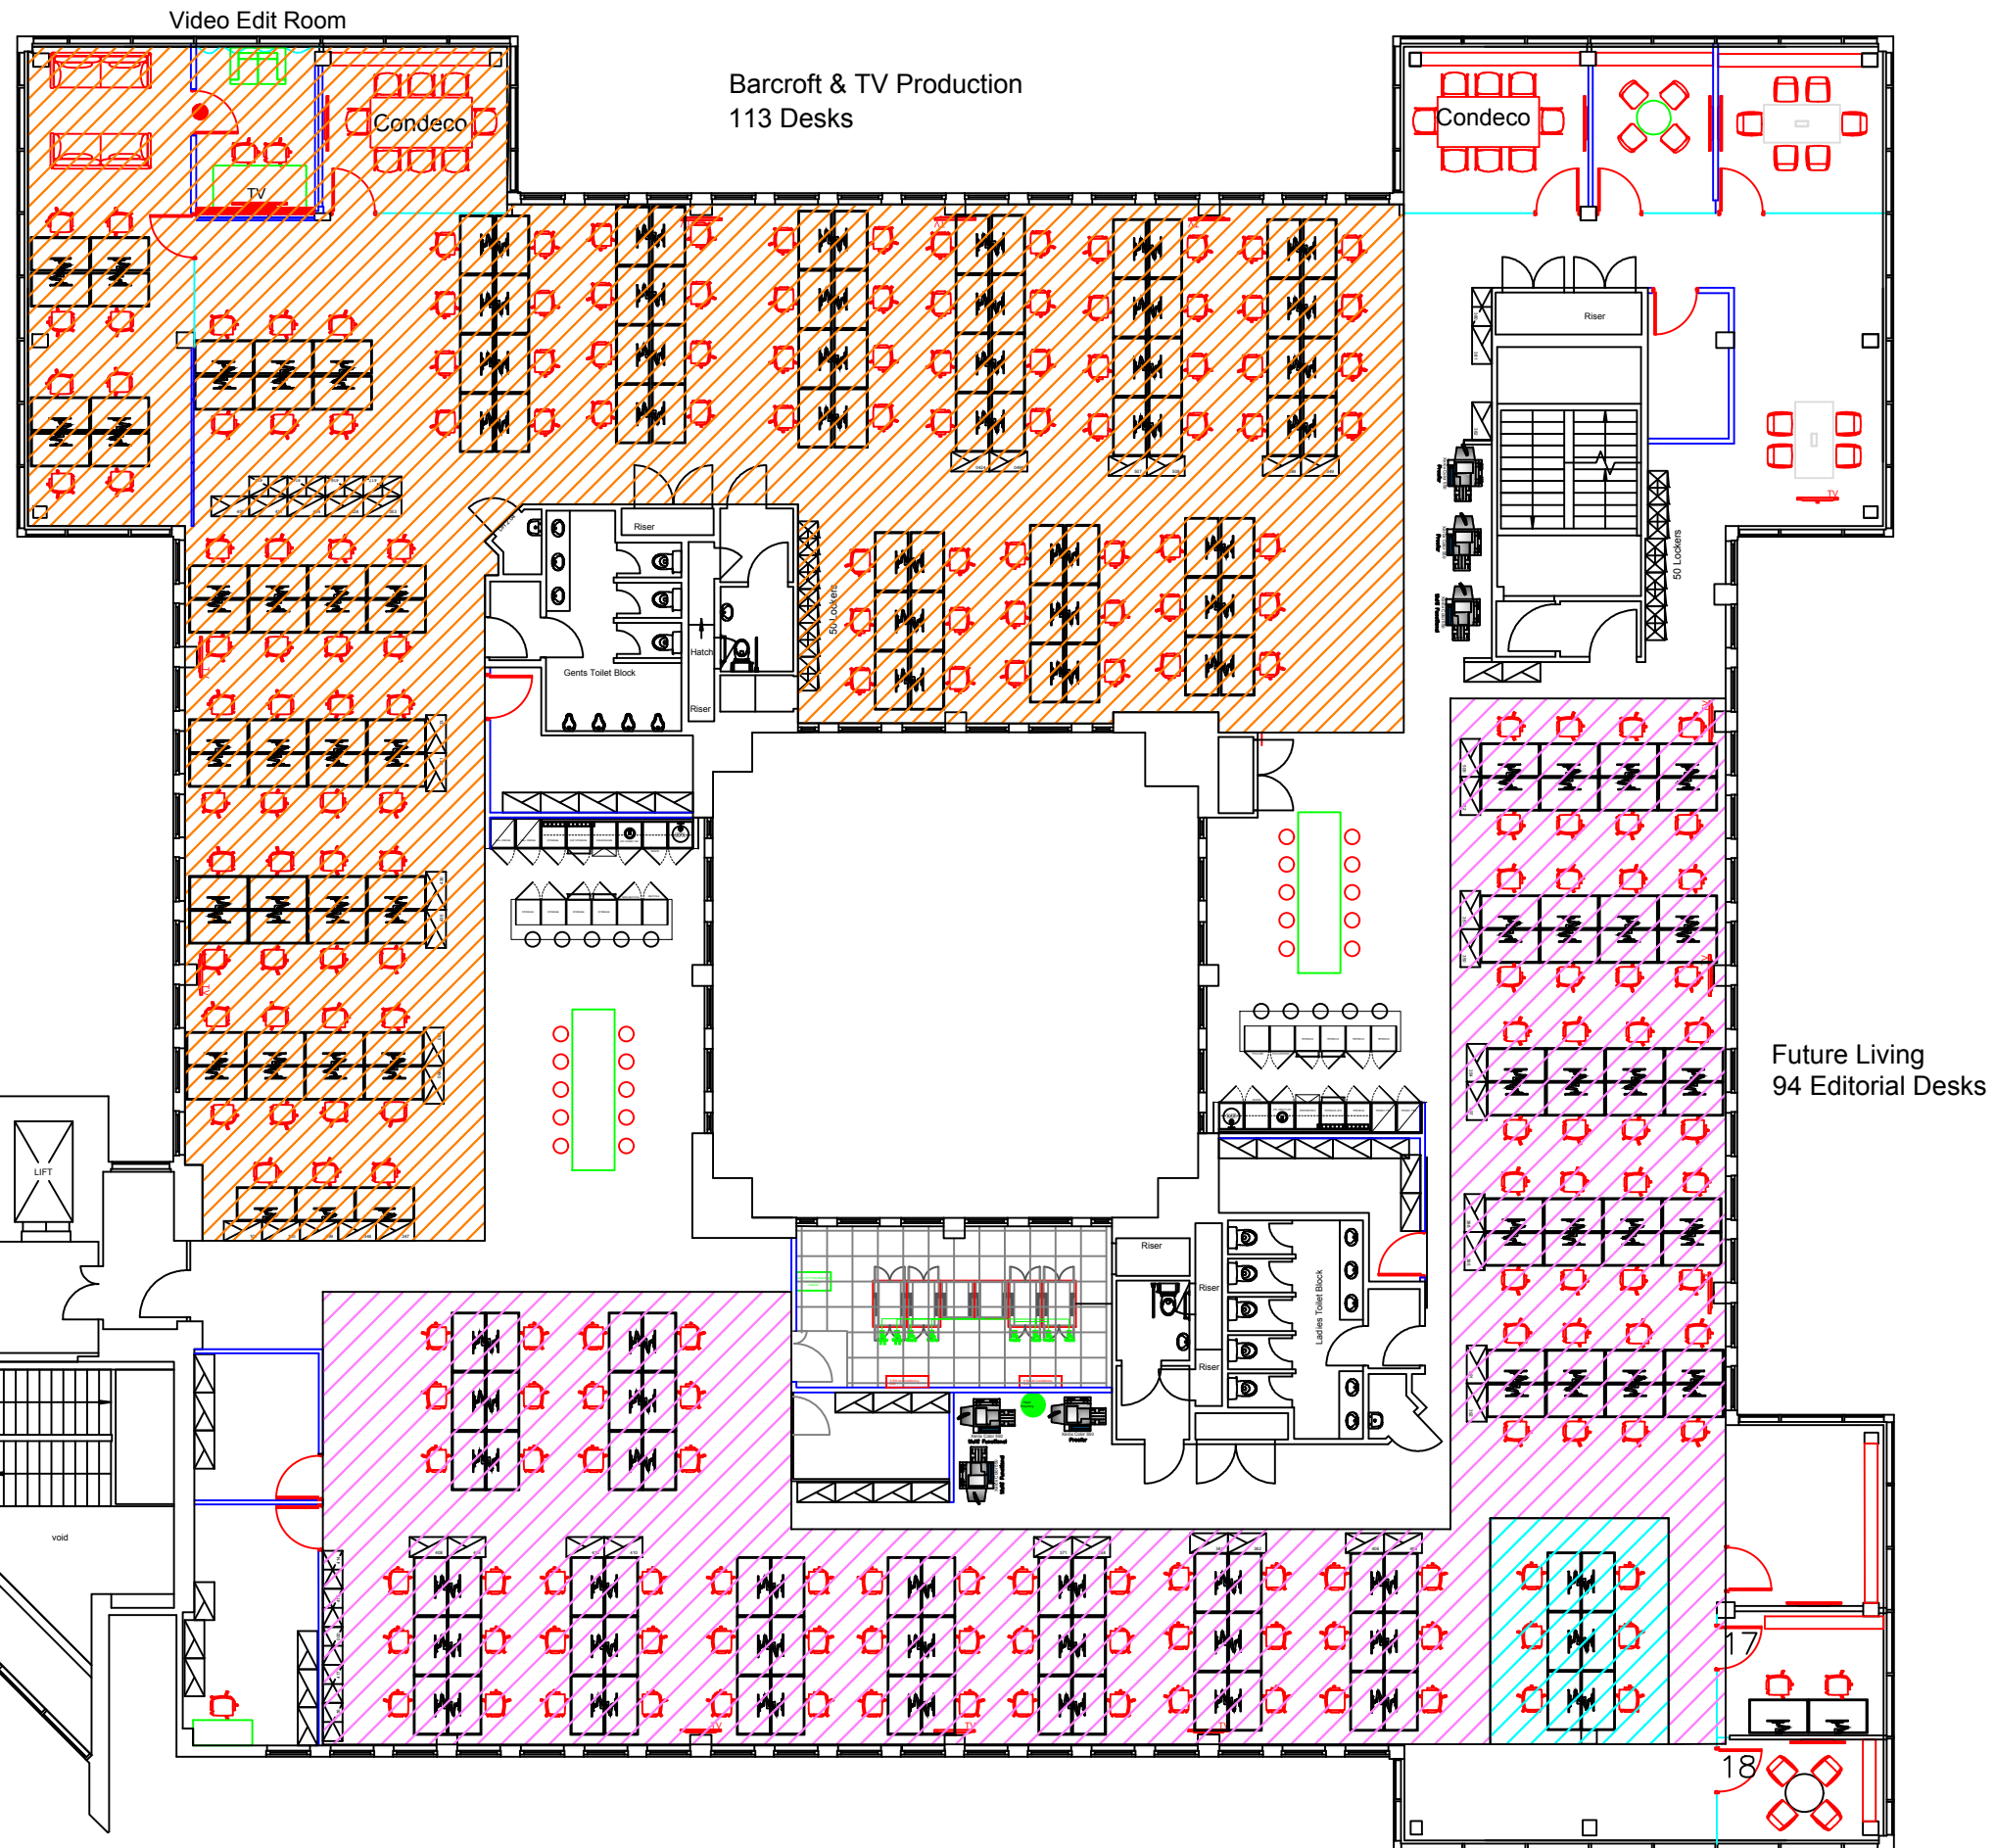

Barcroft & TV Production
113 Desks

Condeco

Future Living
94 Editorial Desks

Future Business/Admin Support
(6 Desks)

02 Proposed Future/TI Restack Option 1

Client: Future PLC
Site: 161 Marsh Wall
London E14 9AP

Date: 3-Sep-20

Dwg No: 02FTI0920

Scale: NTS


Drawn: Paul R

Checked:

Revision: A

FUTURE
PLC

3rd Floor

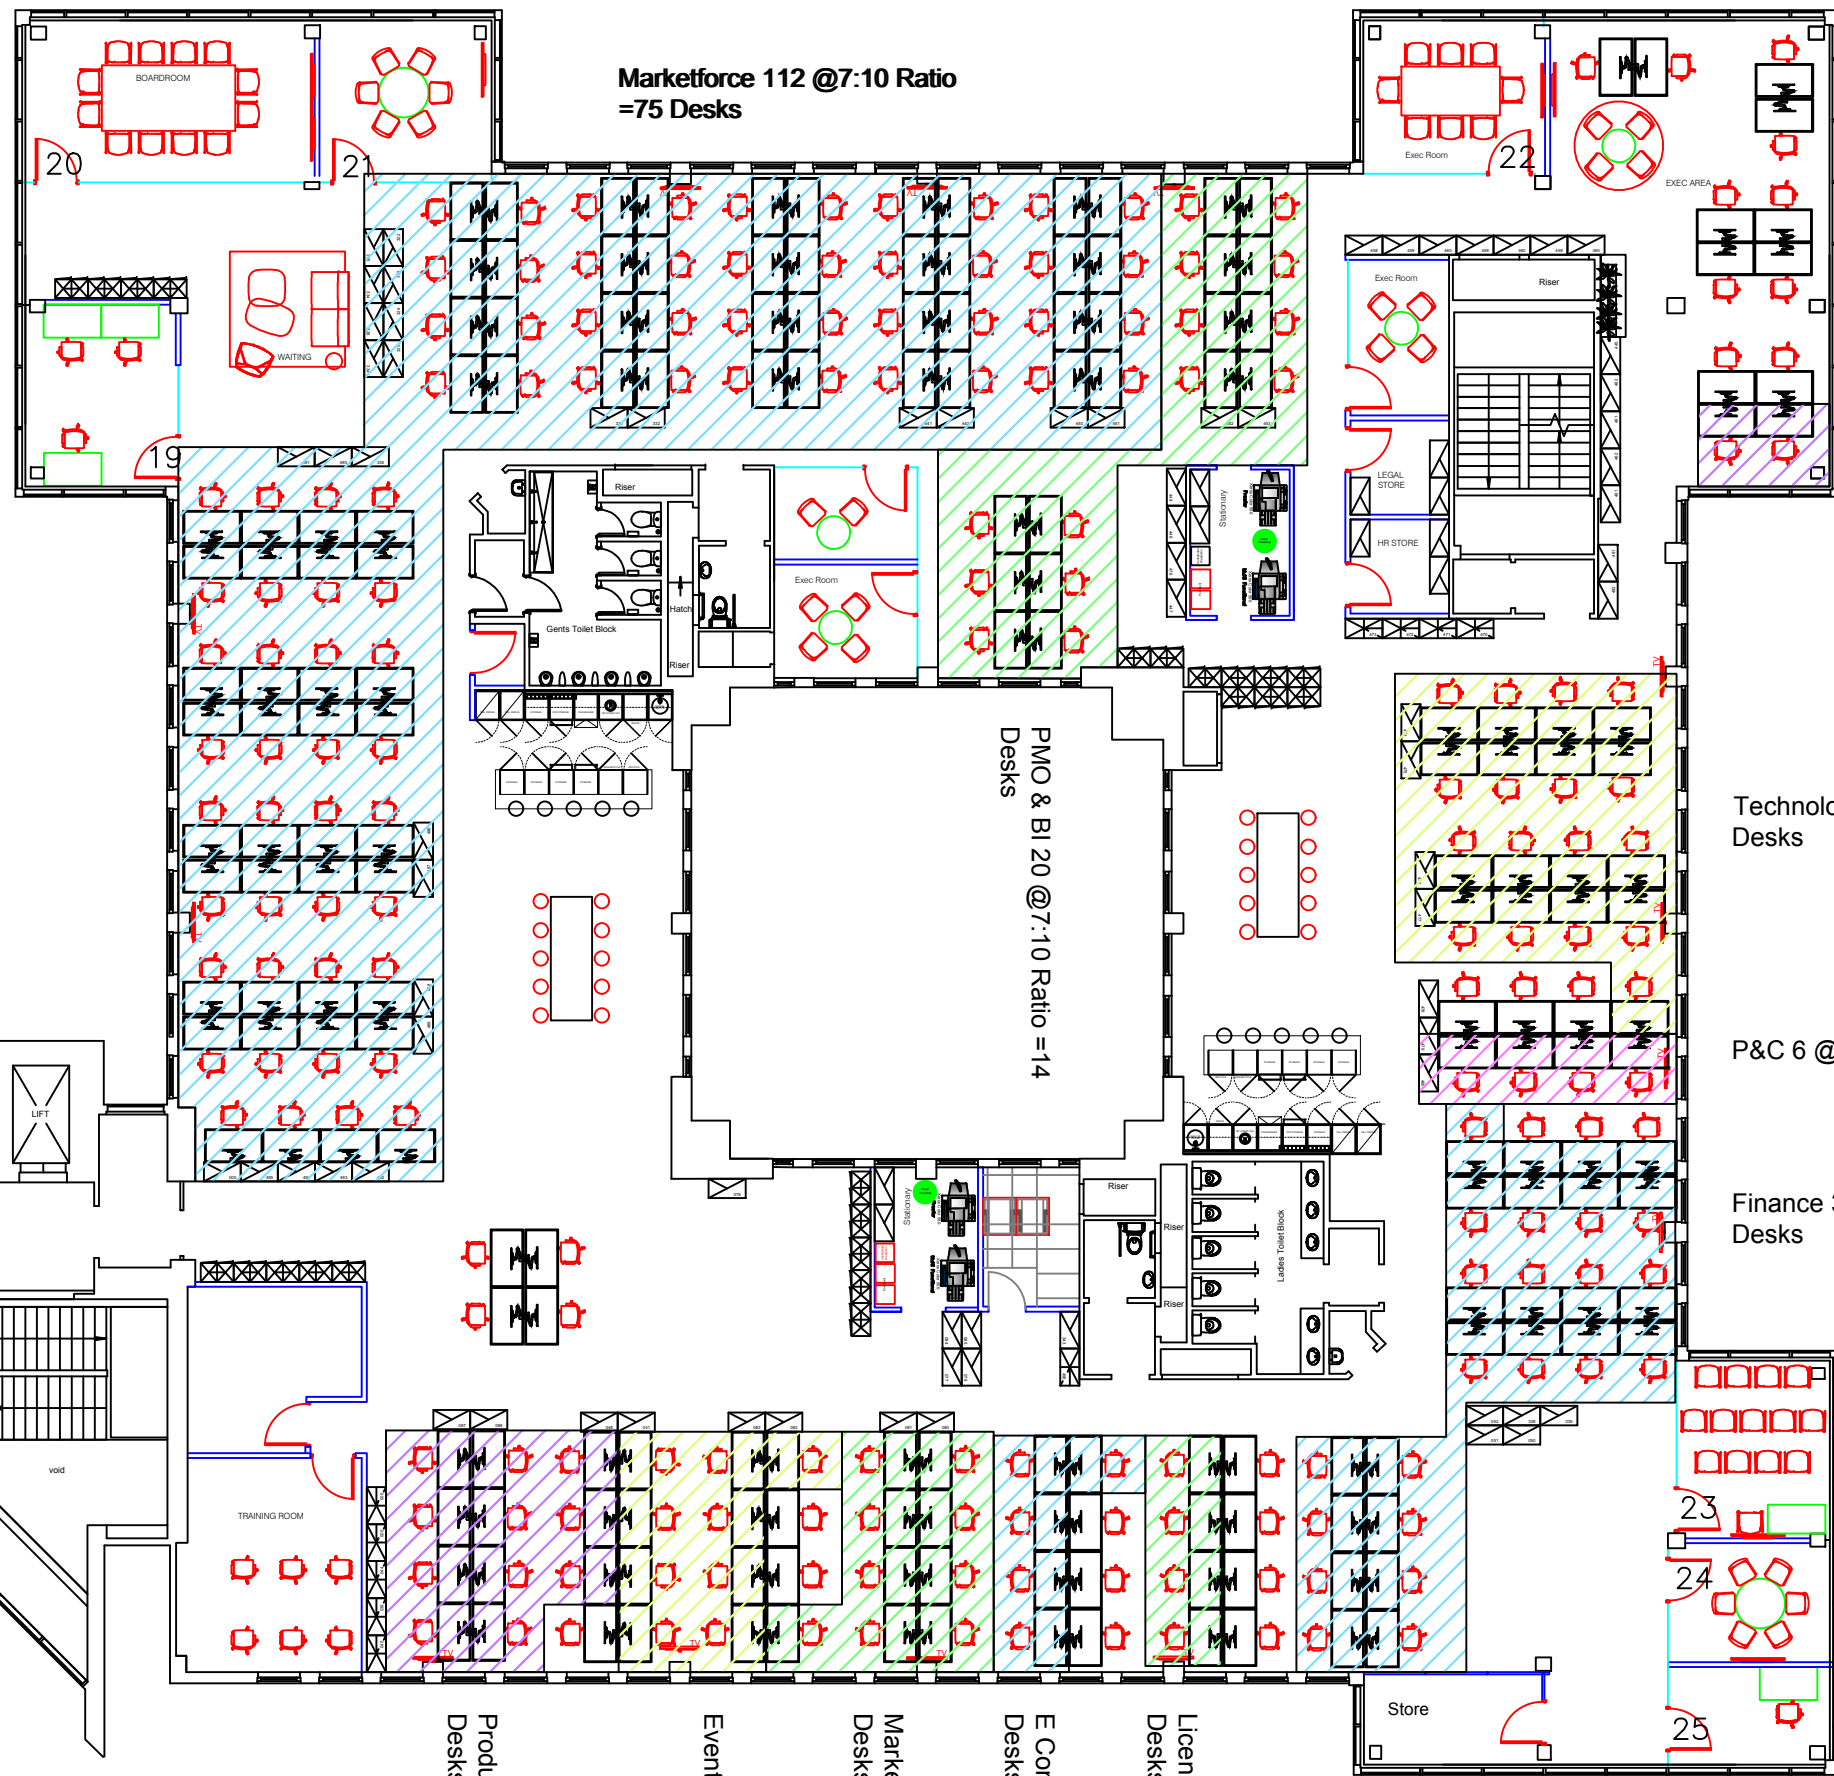

Marketforce 112 @7:10 Ratio
=75 Desks

Senior Management Area

Exec Admin 2

PMO & BI 20 @7:10 Ratio =14
Desks

Technology 24 @7:10 Ratio =17
Desks

P&C 6 @7:10 Ratio =4 Desks

Finance 30 @7:10 Ratio =21
Desks

Production 15 @7:10 Ratio =11
Desks

Events 13 @7:10 Ratio =9 Desks

Marketing 13 @7:10 Ratio =9
Desks

E Commerce 7 @7:10 Ratio =5
Desks

Licencing 5 @7:10 Ratio =4
Desks

03 Proposed Future/TI Restack Option 1

Client: Future PLC
Site: 161 Marsh Wall
London E14 9AP

Date: 3-Sep-20

Dwg No: 03FTI0920

Scale: NTS

Drawn: Paul R

Checked:

Revision: A

