



**Ground Floor Plan**  
1:50 @ A3

Courtesy of Edward Williams Architects

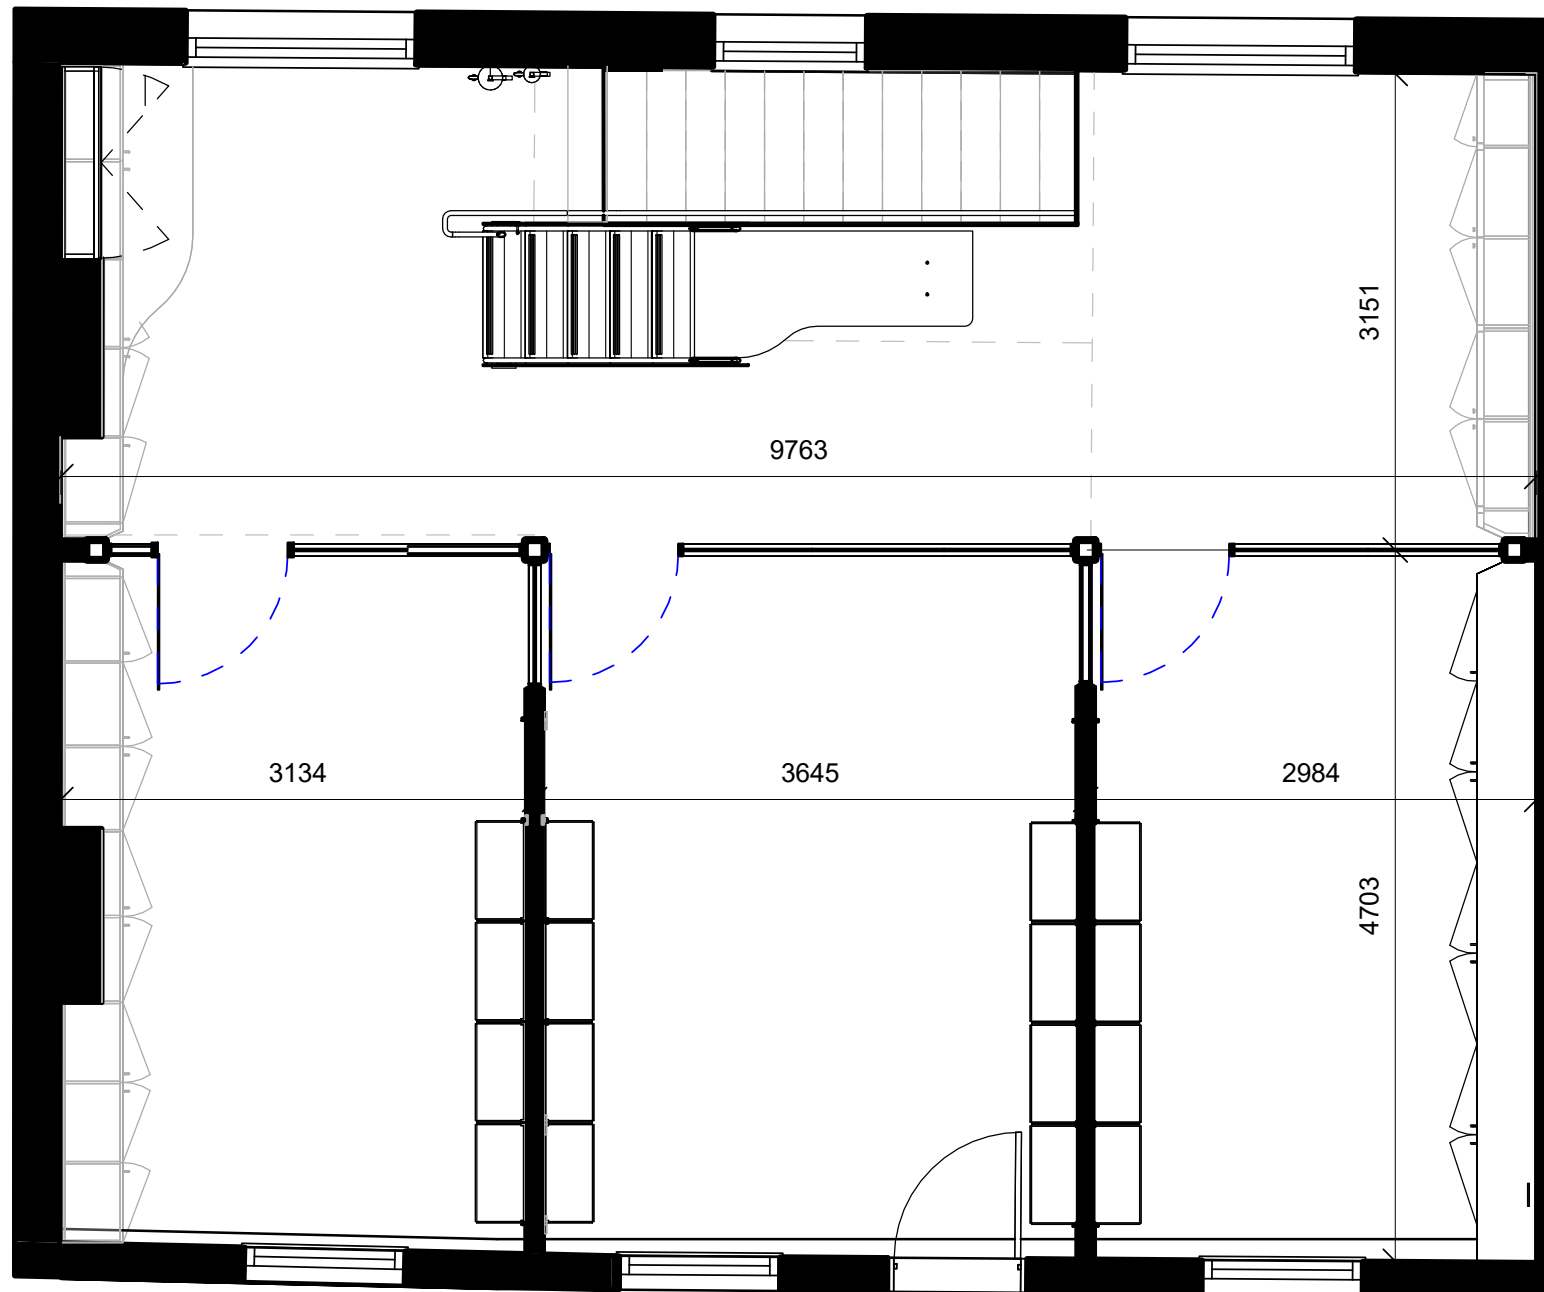

**First Floor Plan**  
1:50 @ A3

Courtesy of Edward Williams Architects

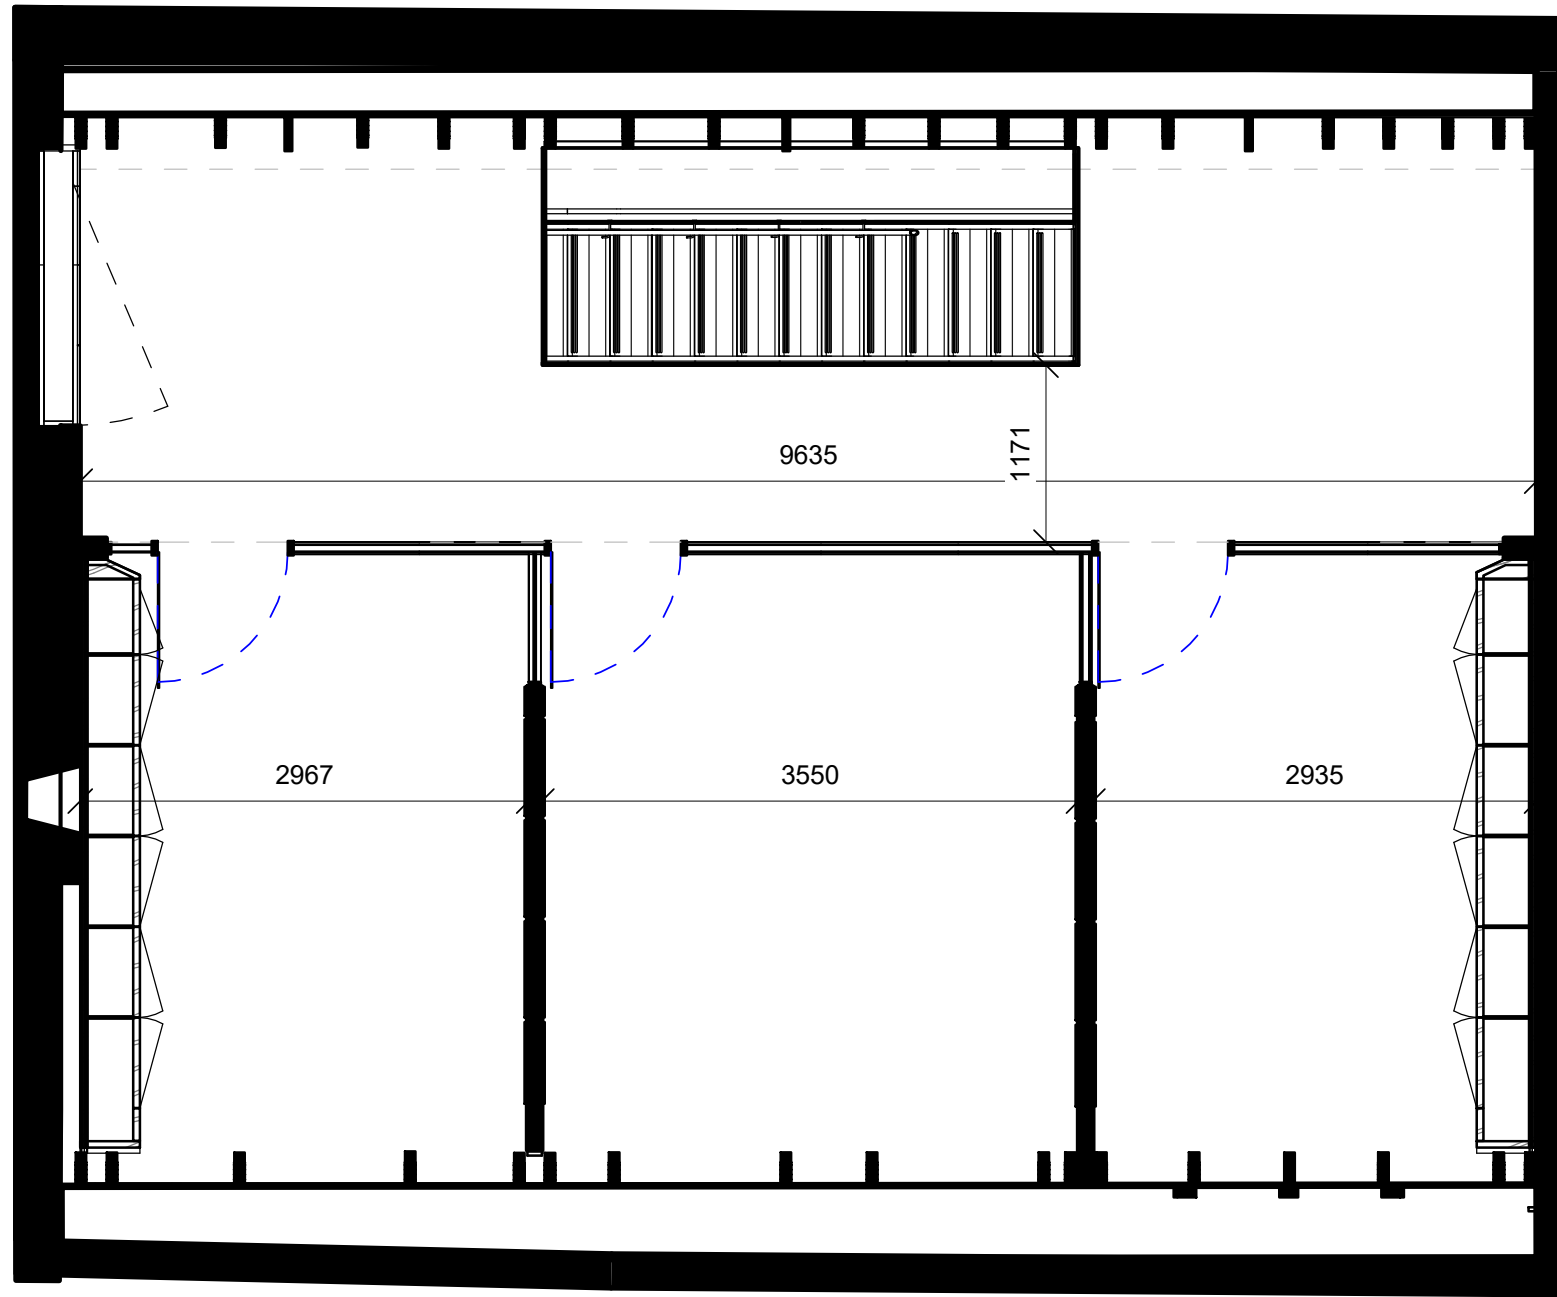

**Second Floor Plan**  
1:50 @ A3

Courtesy of Edward Williams Architects