

SCHEDULE OF AREAS

FLOOR	SQFT
SEVENTH	7,700
SIXTH (WITH TERRACE)	8,368
FIFTH	11,274
FOURTH	11,557
THIRD	12,602
SECOND	12,613
FIRST	12,400
GROUND (SOUTH) (NORTH)	2,504 3,990
LOWER GROUND	10,947
BASEMENT	4,307
TOTAL	98,262

GROUND - 2,504 - 6,494 SQ FT




SIXTH - 8,368 SQ FT




THIRD (TYPICAL MID FLOOR) - 12,602 SQ FT



SEVENTH - 7,700 SQ FT

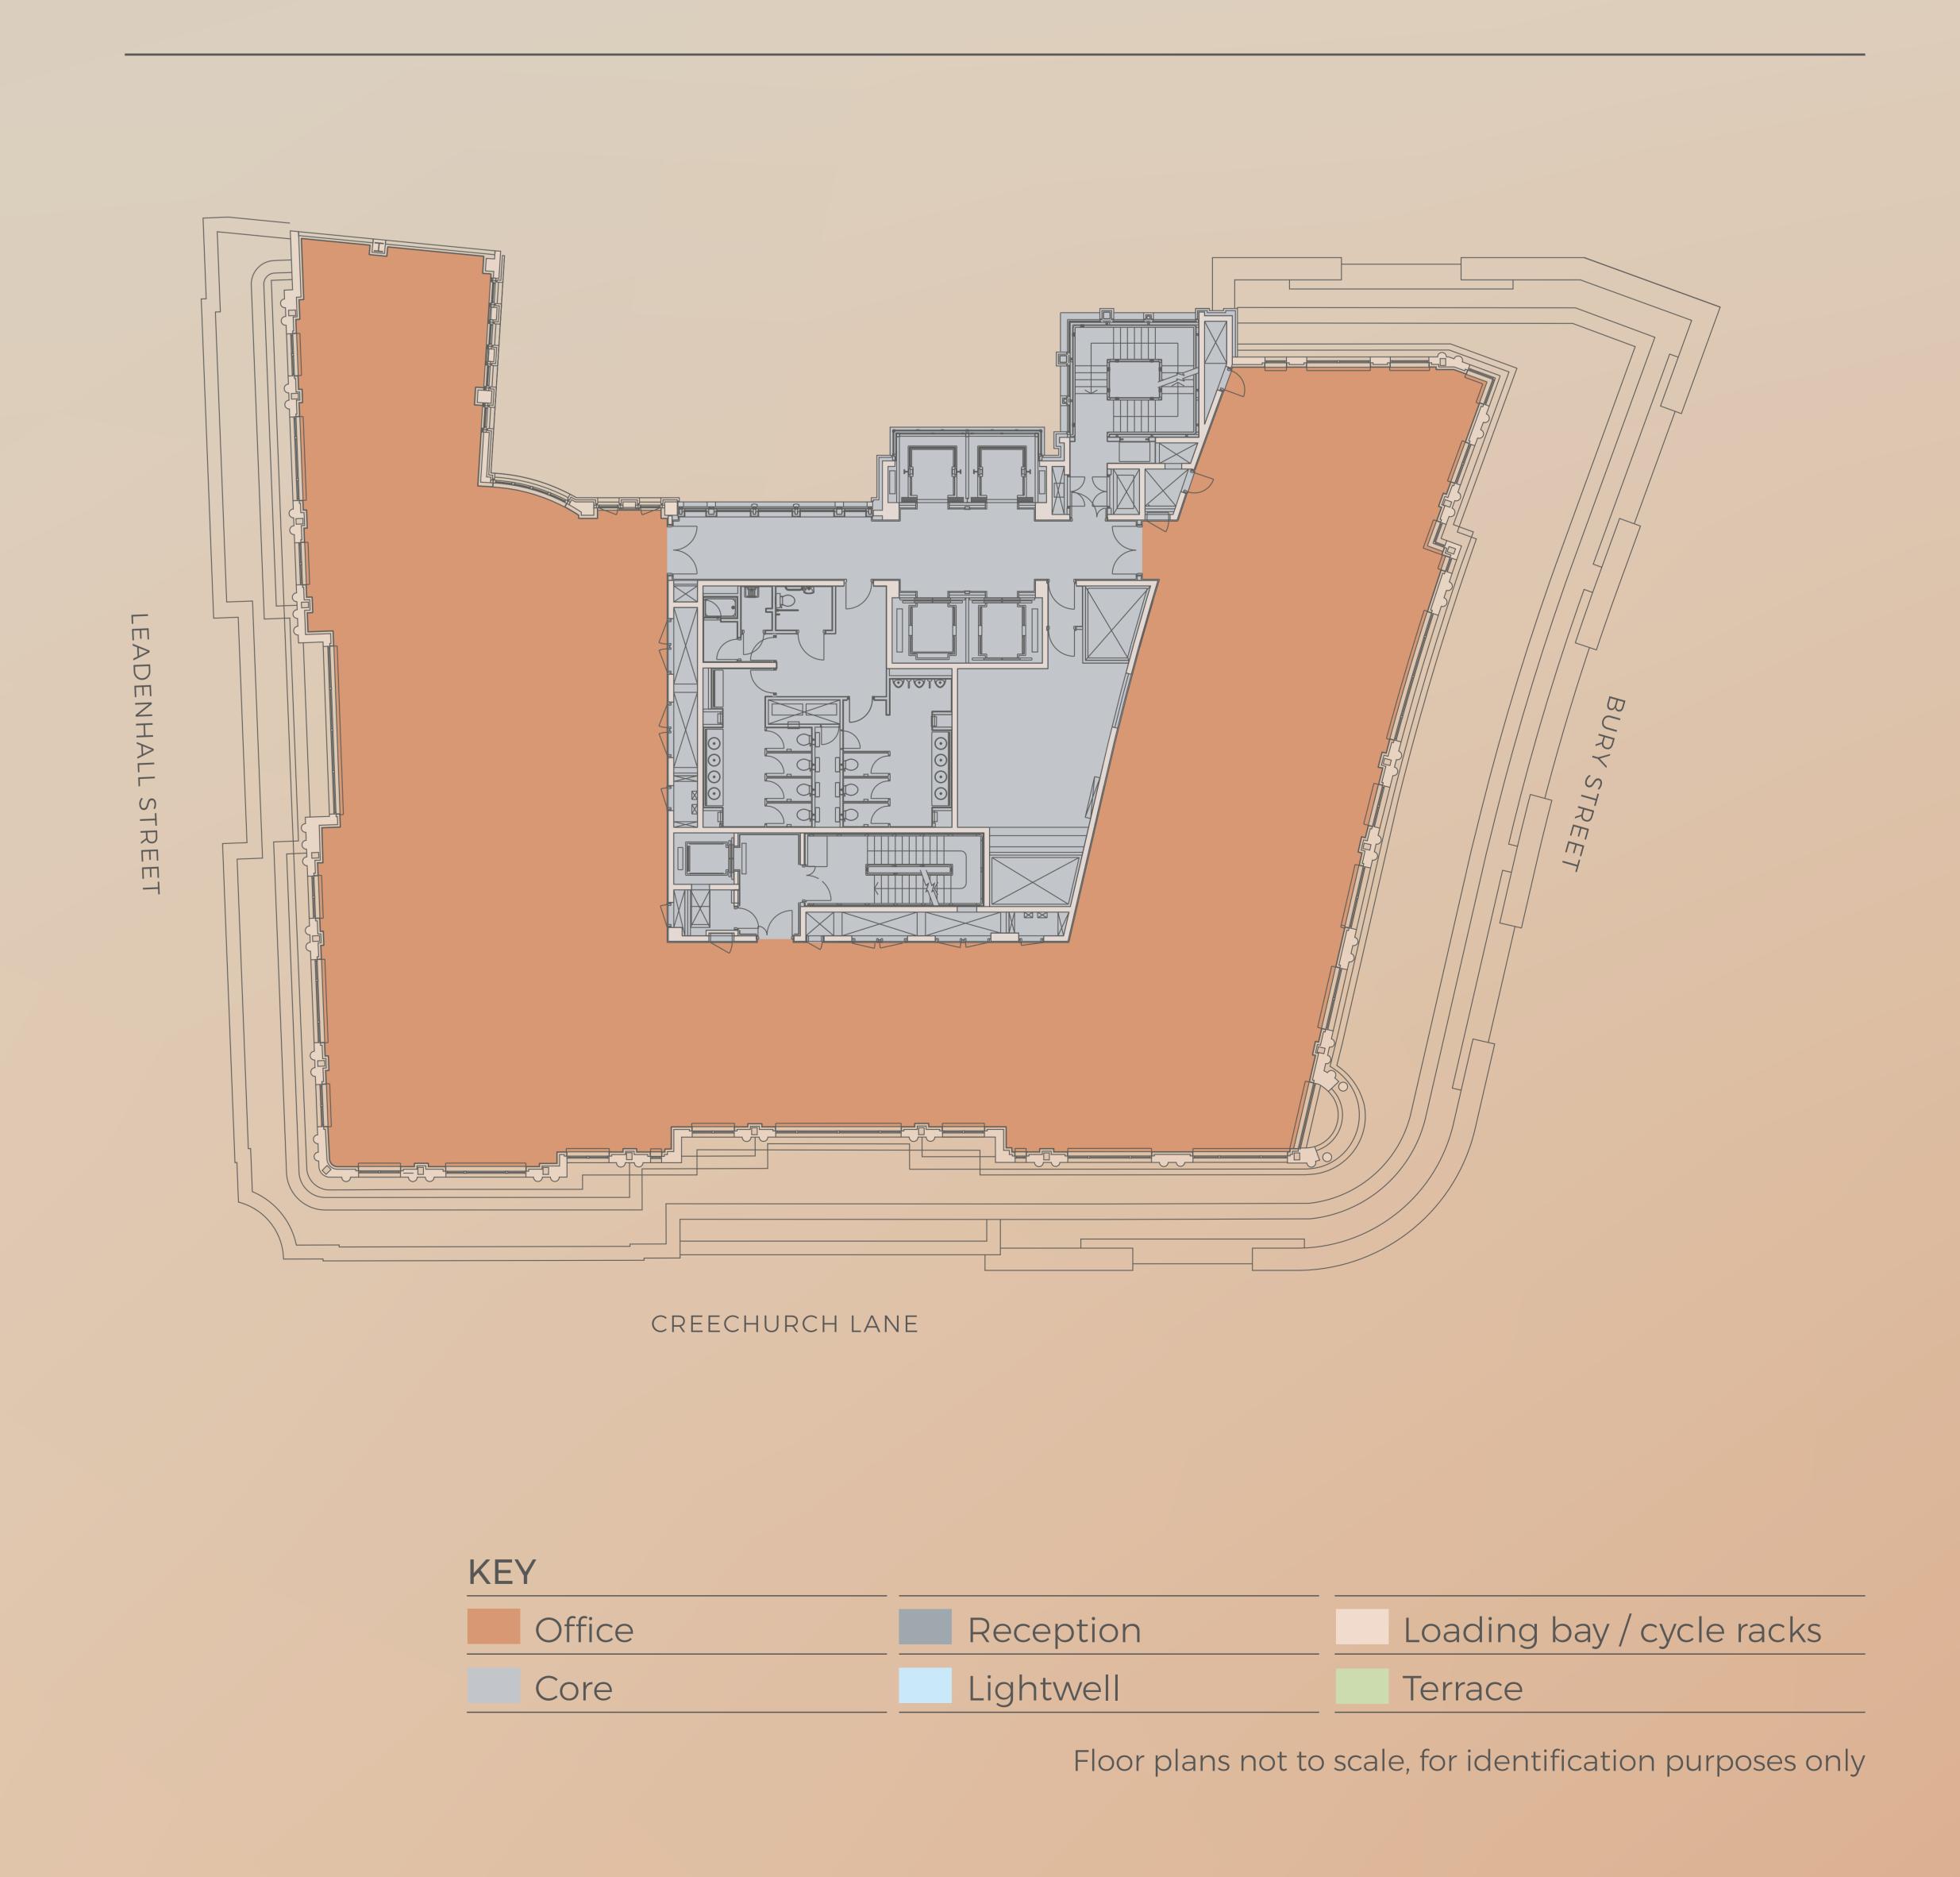



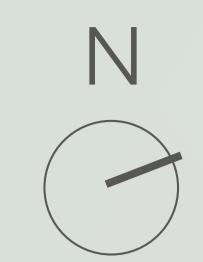

SPACE PLANNING (TYPICAL MID FLOOR) - CREATIVE LAYOUT

BURY STREET

4th Floor - 11,557 sq ft Co


CREECHURCH LANE

Total Headcount	98
Management Offices	4
Workstations	58
Hot Desks	14
Working Seatings	8
Working Hubs	16
Meeting Spaces	
Audotorium	7
Meeting Room (10p)	7
Meeting Room (6p)	1
Informal Meeting	1
Booths (2)	1
Phone Booths (1)	1

Collaborative Space

5
4
1
1
1
2
1
1
1

SPACE PLANNING (TYPICAL MID FLOOR) - CORPORATE LAYOUT

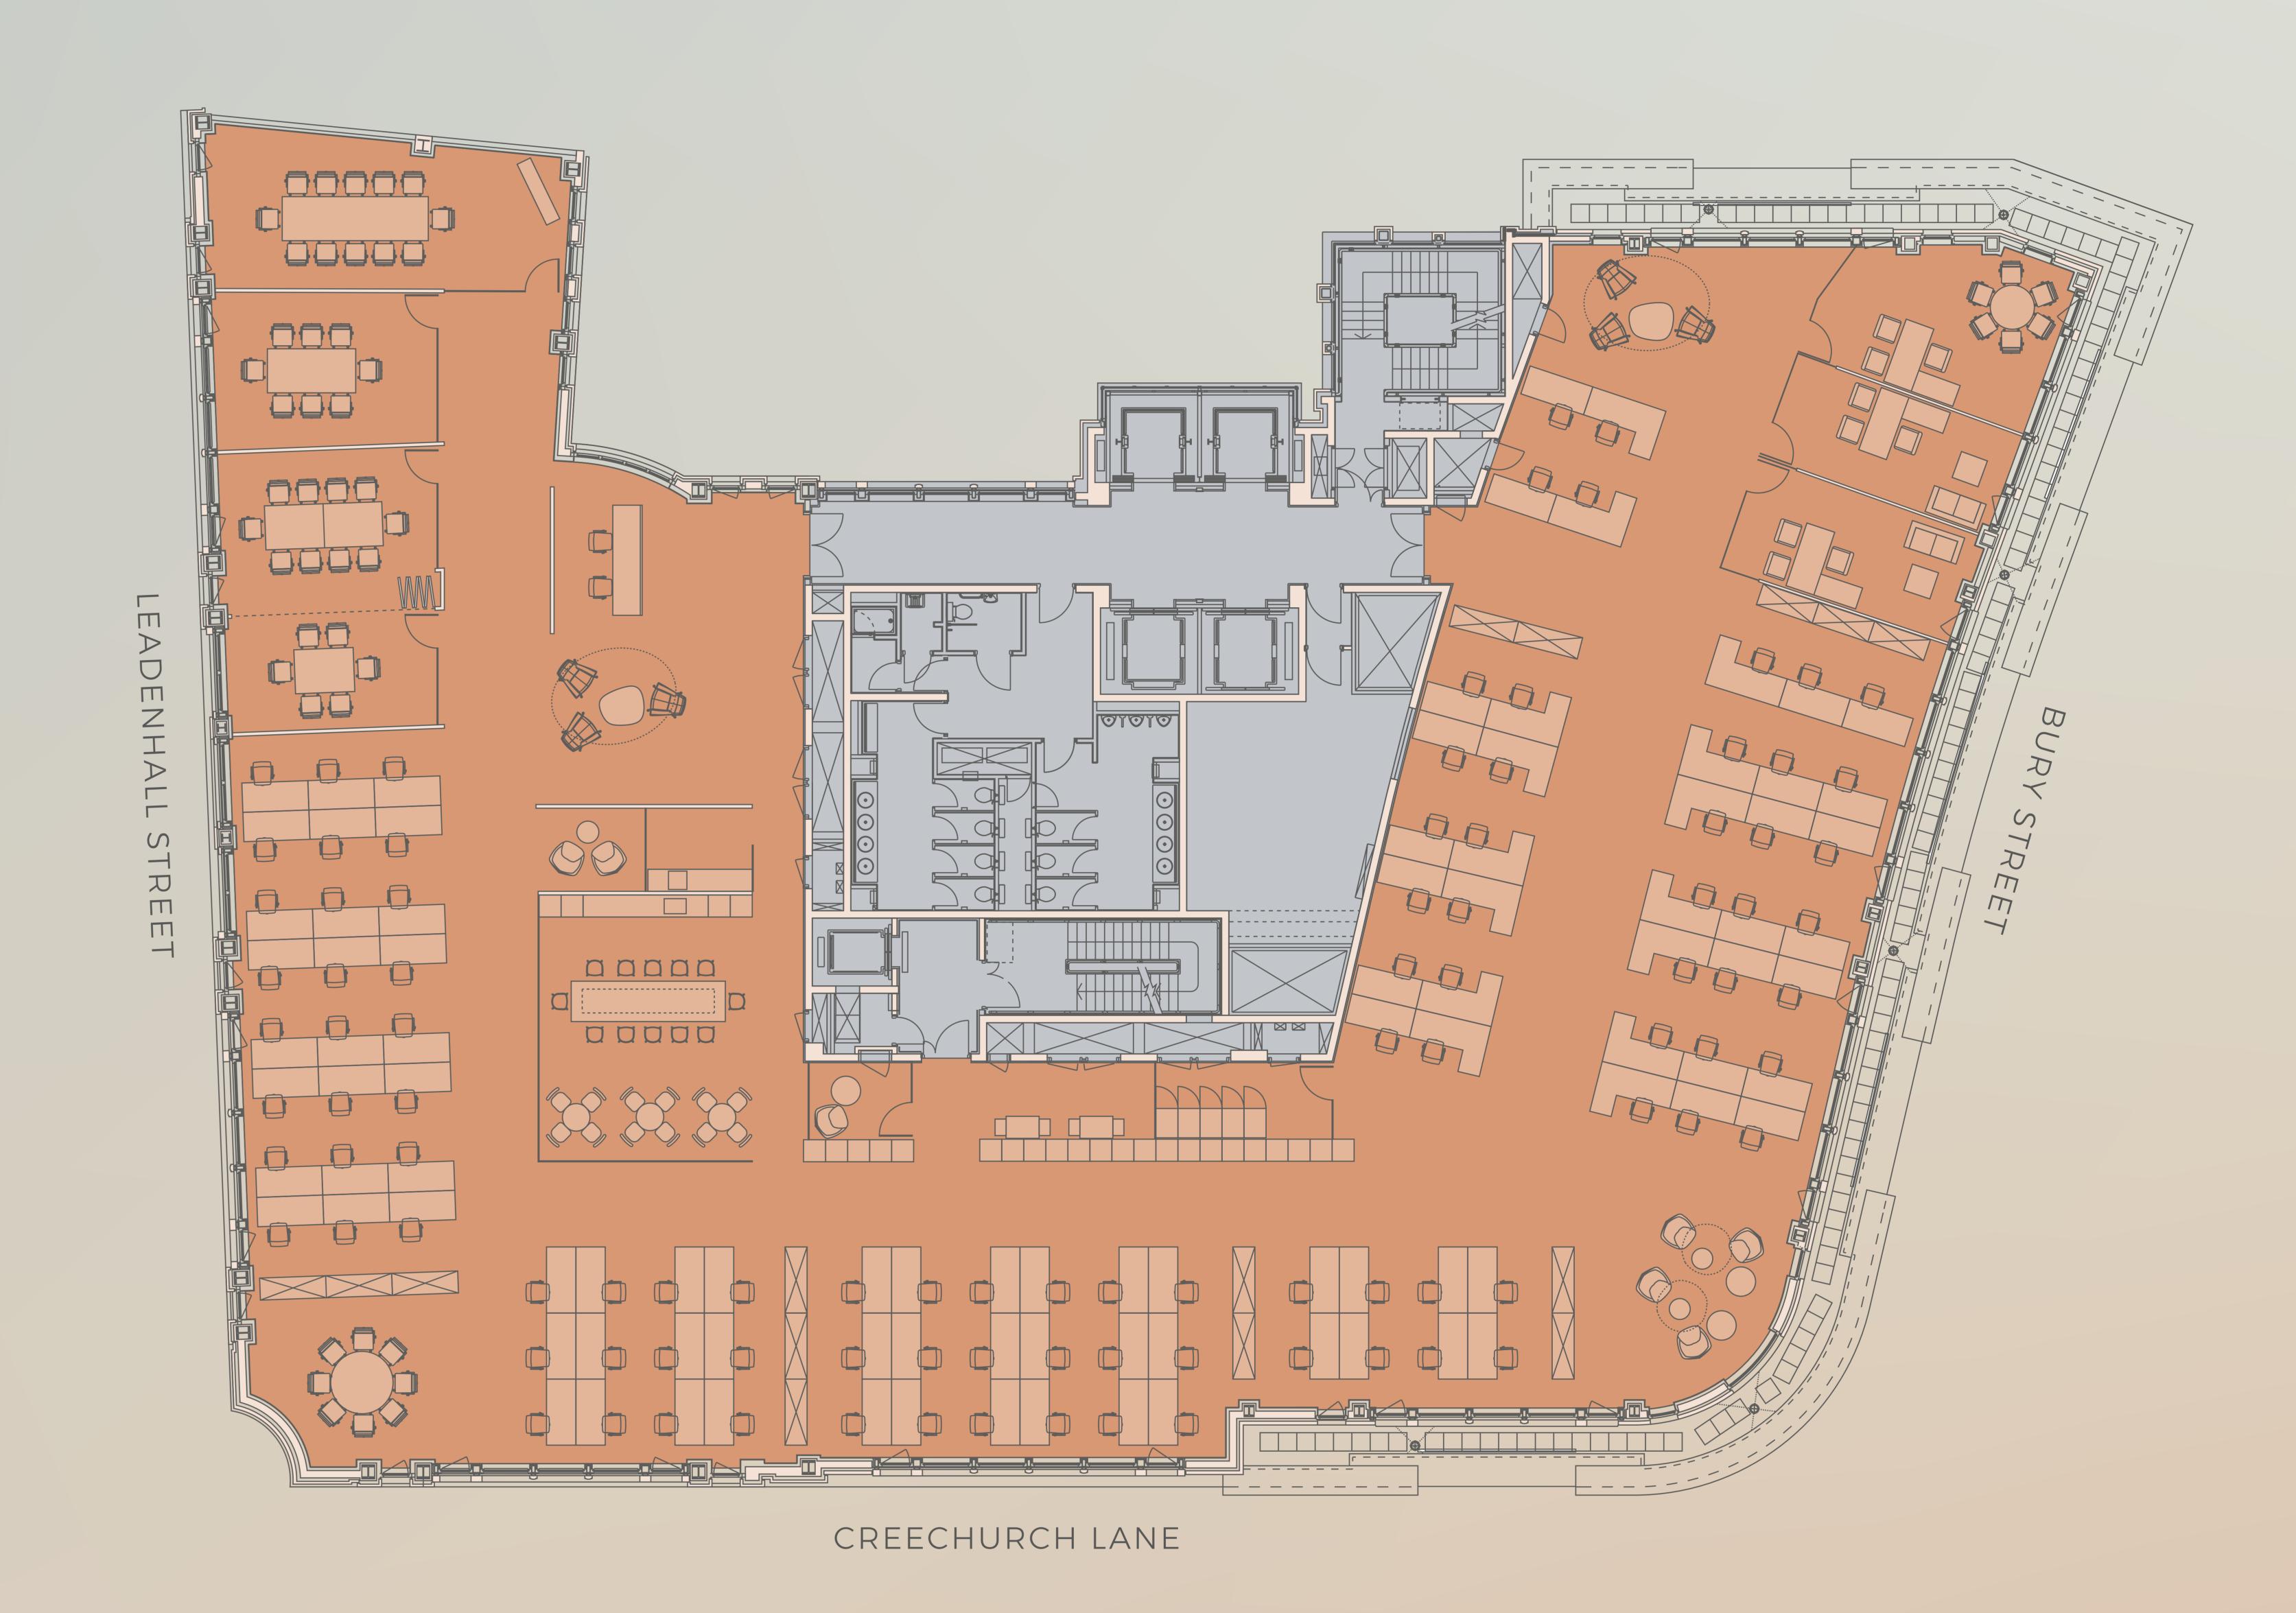


4th Floor - 11,557 sq ft		Collabora
Total Headcount Management Offices Workstations	104399	Breakout Informal N Dynamic
Meeting Spaces Boardroom (12p) Meeting Room (10p) meeting Room (8p) meeting Room (6p) informal Meeting Booths (2)		Ancillary Reception Waiting A Tea Point Coats Sto Print Hub Comms R


Phone Booths (1)

	Collaborative Space	
04	Breakout / Assembly Point	3
3	Informal Meeting Seating	3
99	Dynamic Area	7
	Ancillary Areas	
7	Reception Desk	7
	Waiting Area	7
	Tea Point / Breakout Area	2
, ,	Coats Storage Area	1
- I	Print Hub	7
1	Comms Room	7
_		




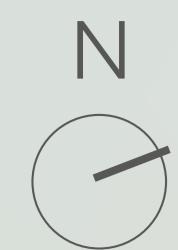


THIRD FLOOR (OPTION A)

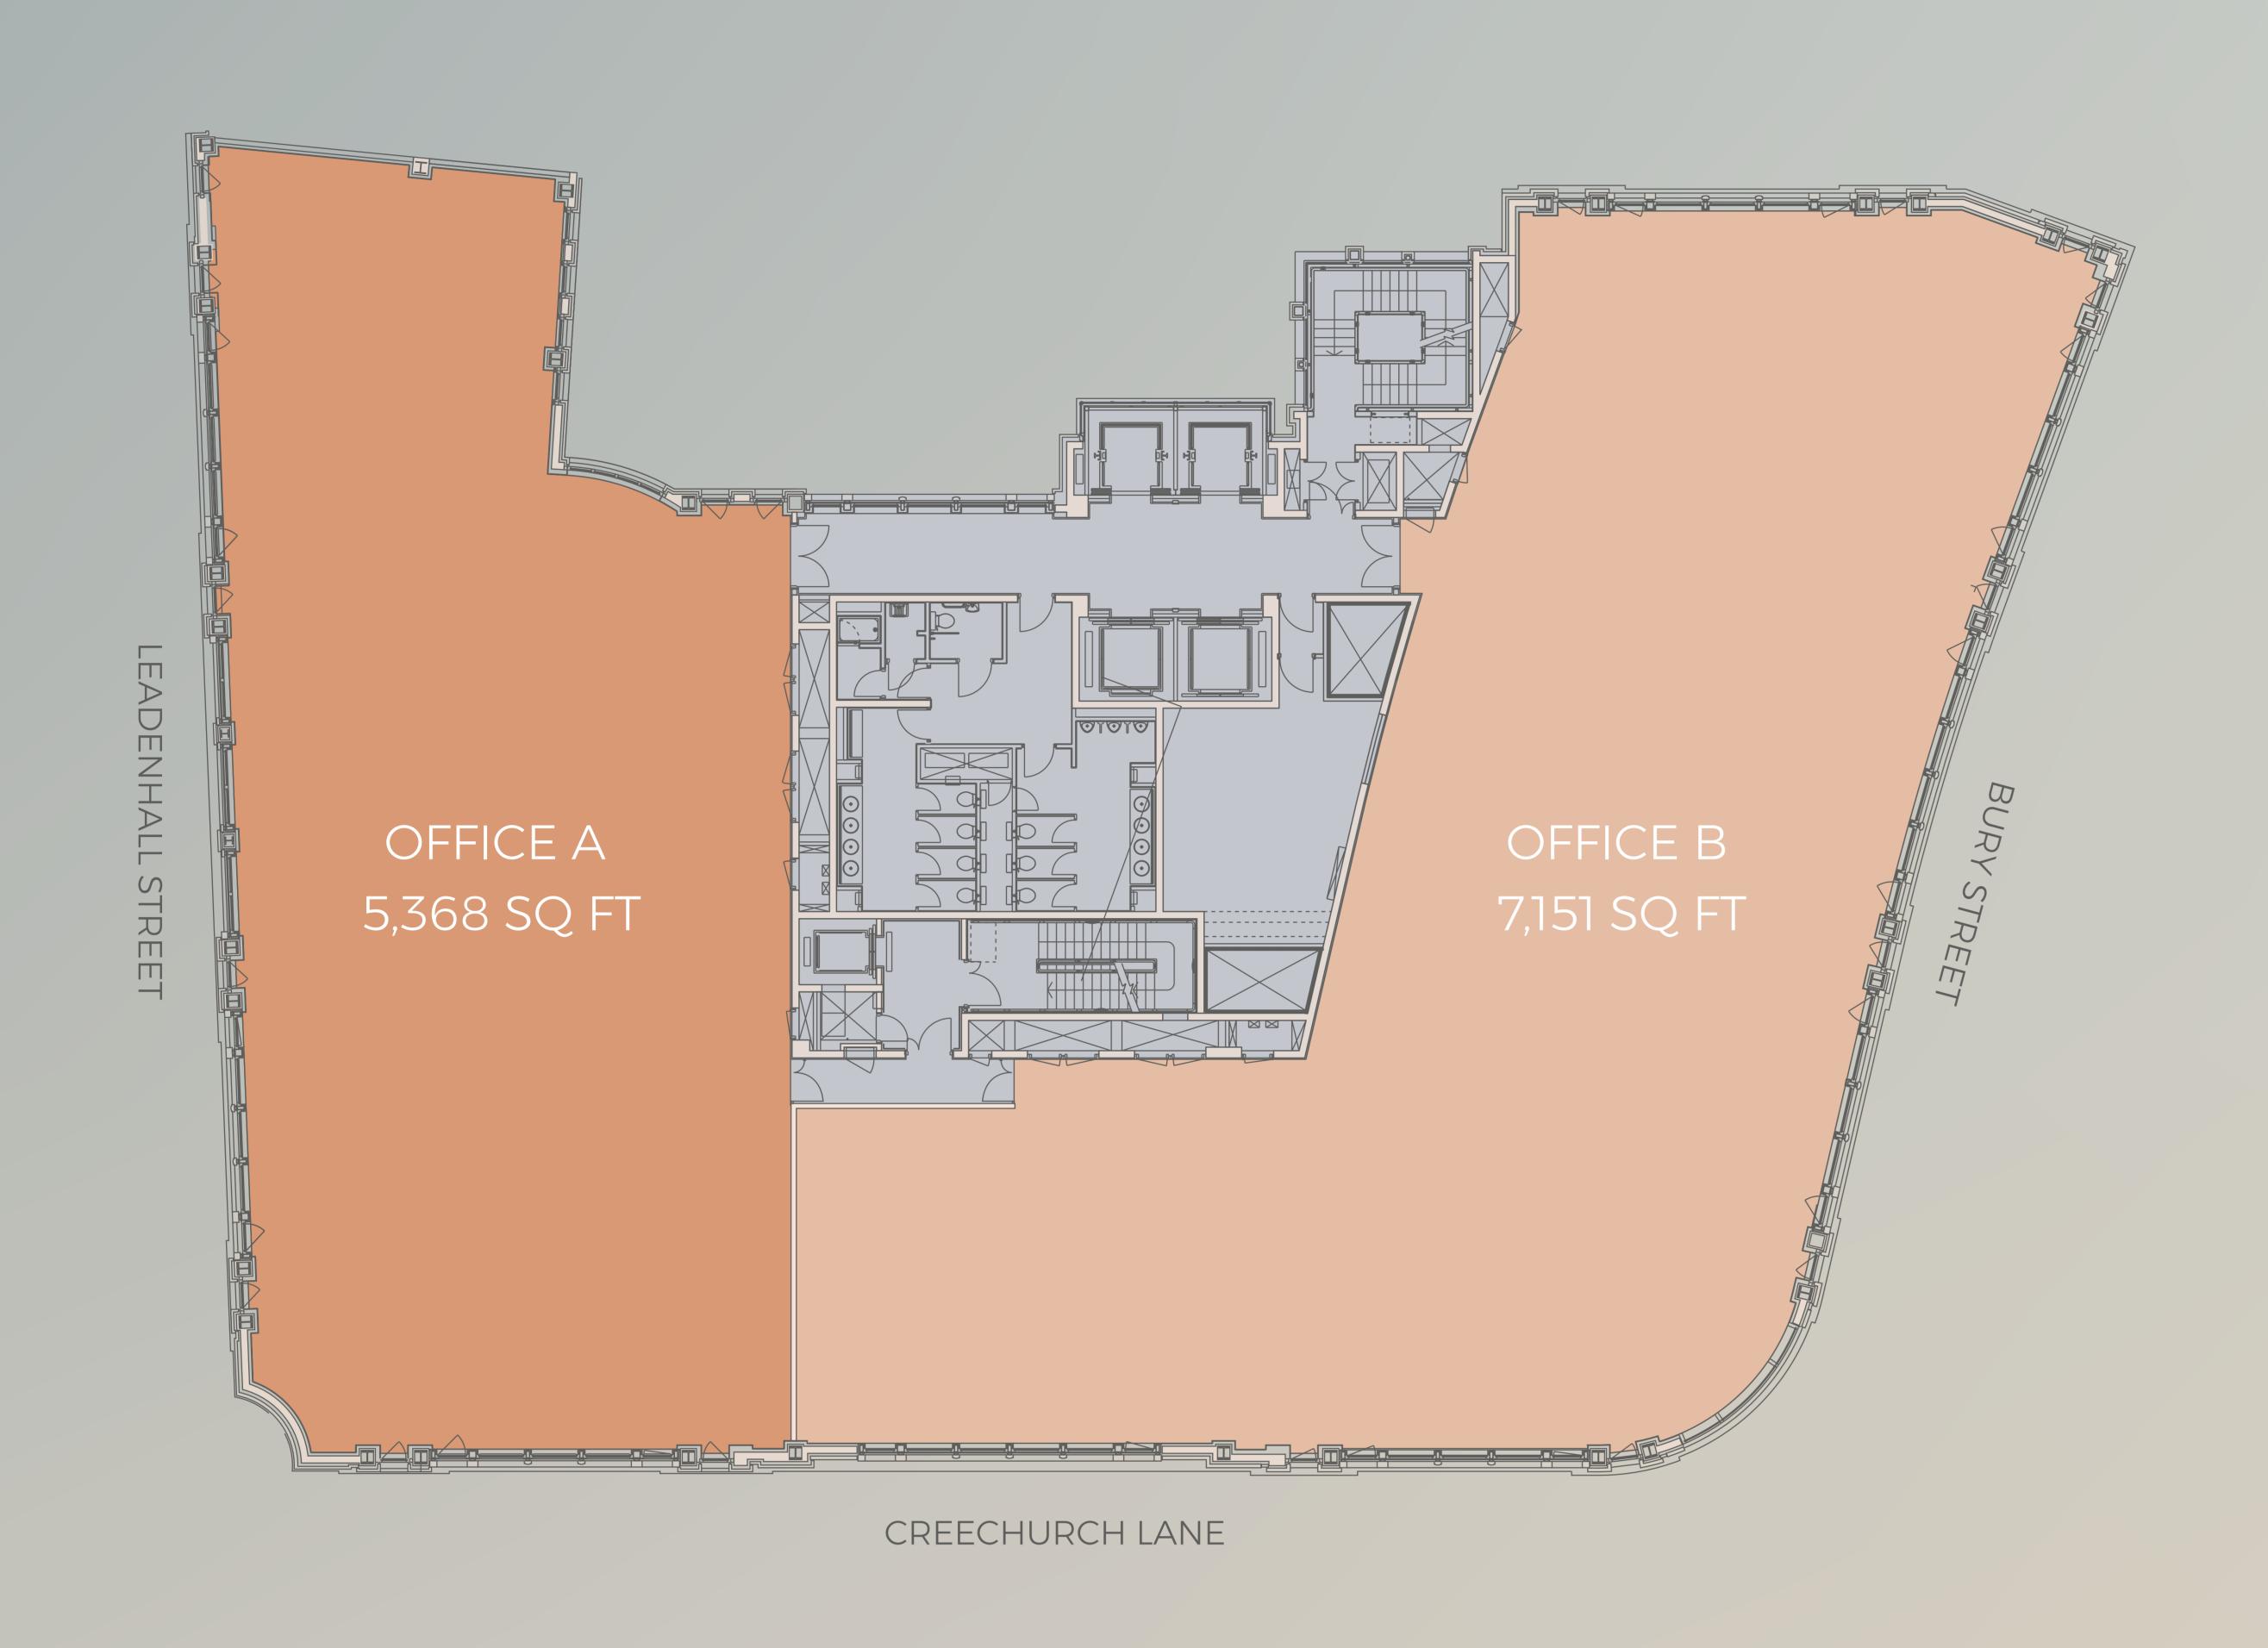

THIRD FLOOR (OPTION C)

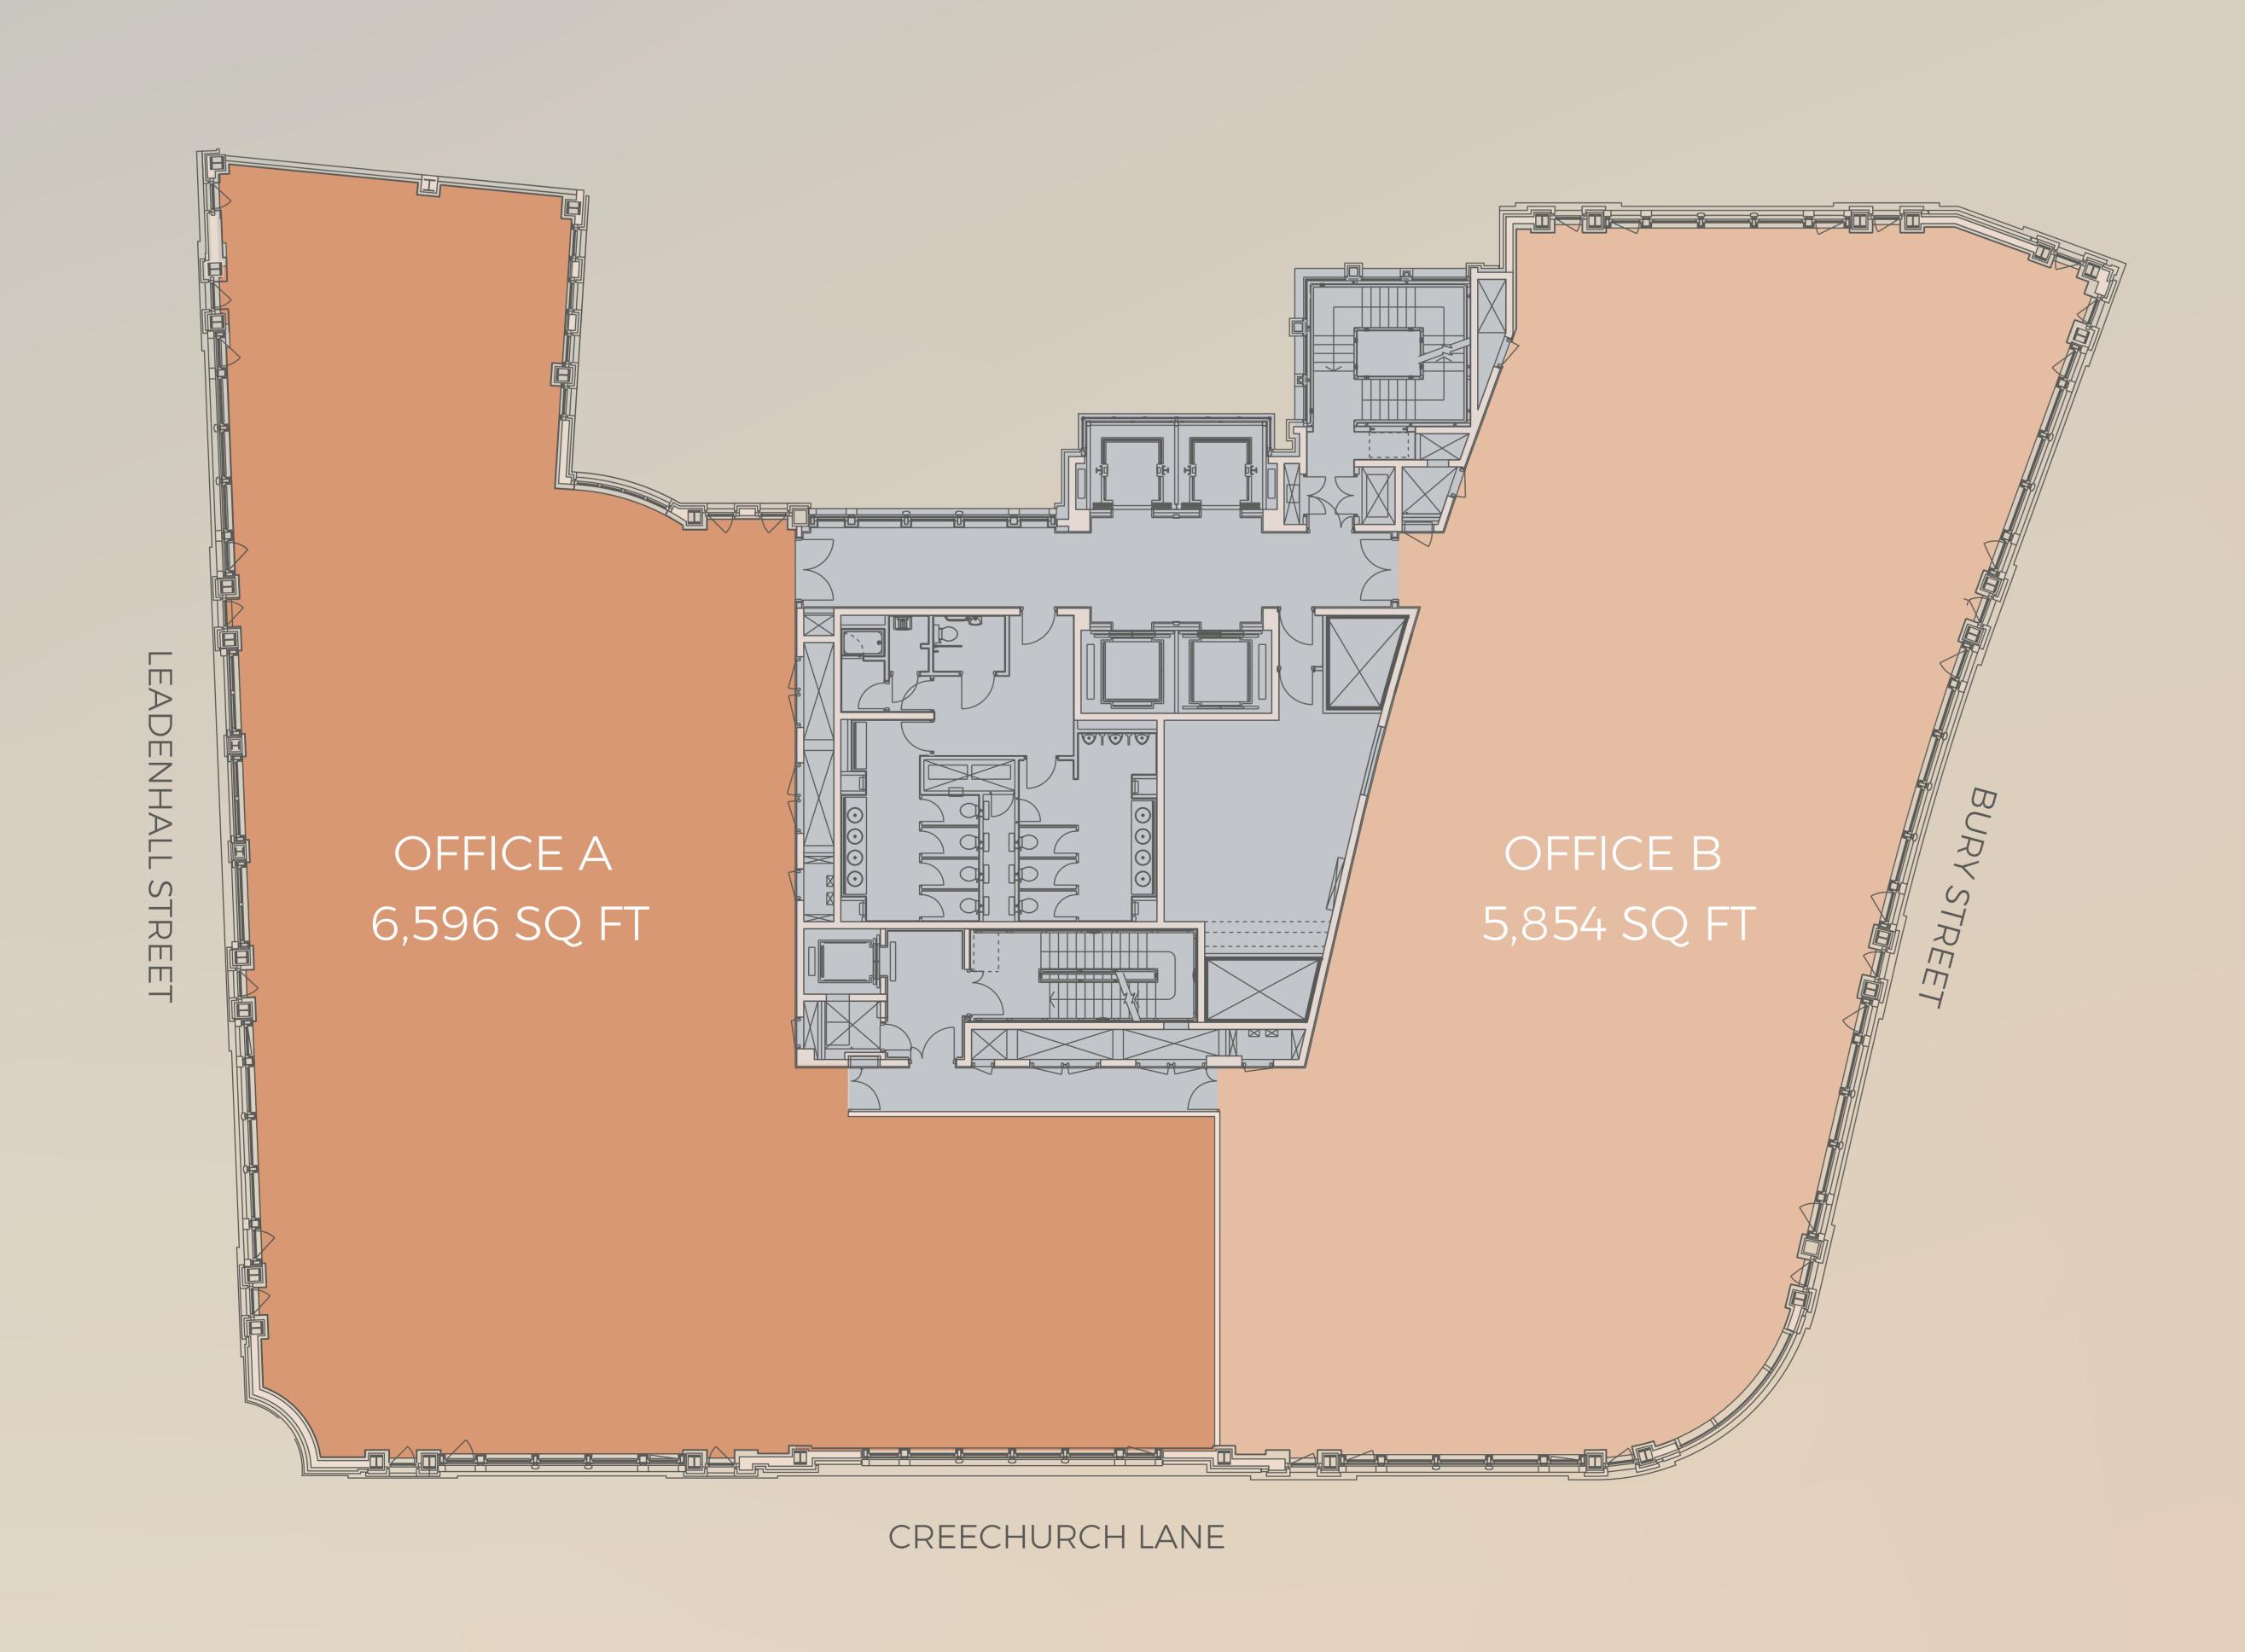

THIRD FLOOR (OPTION B)

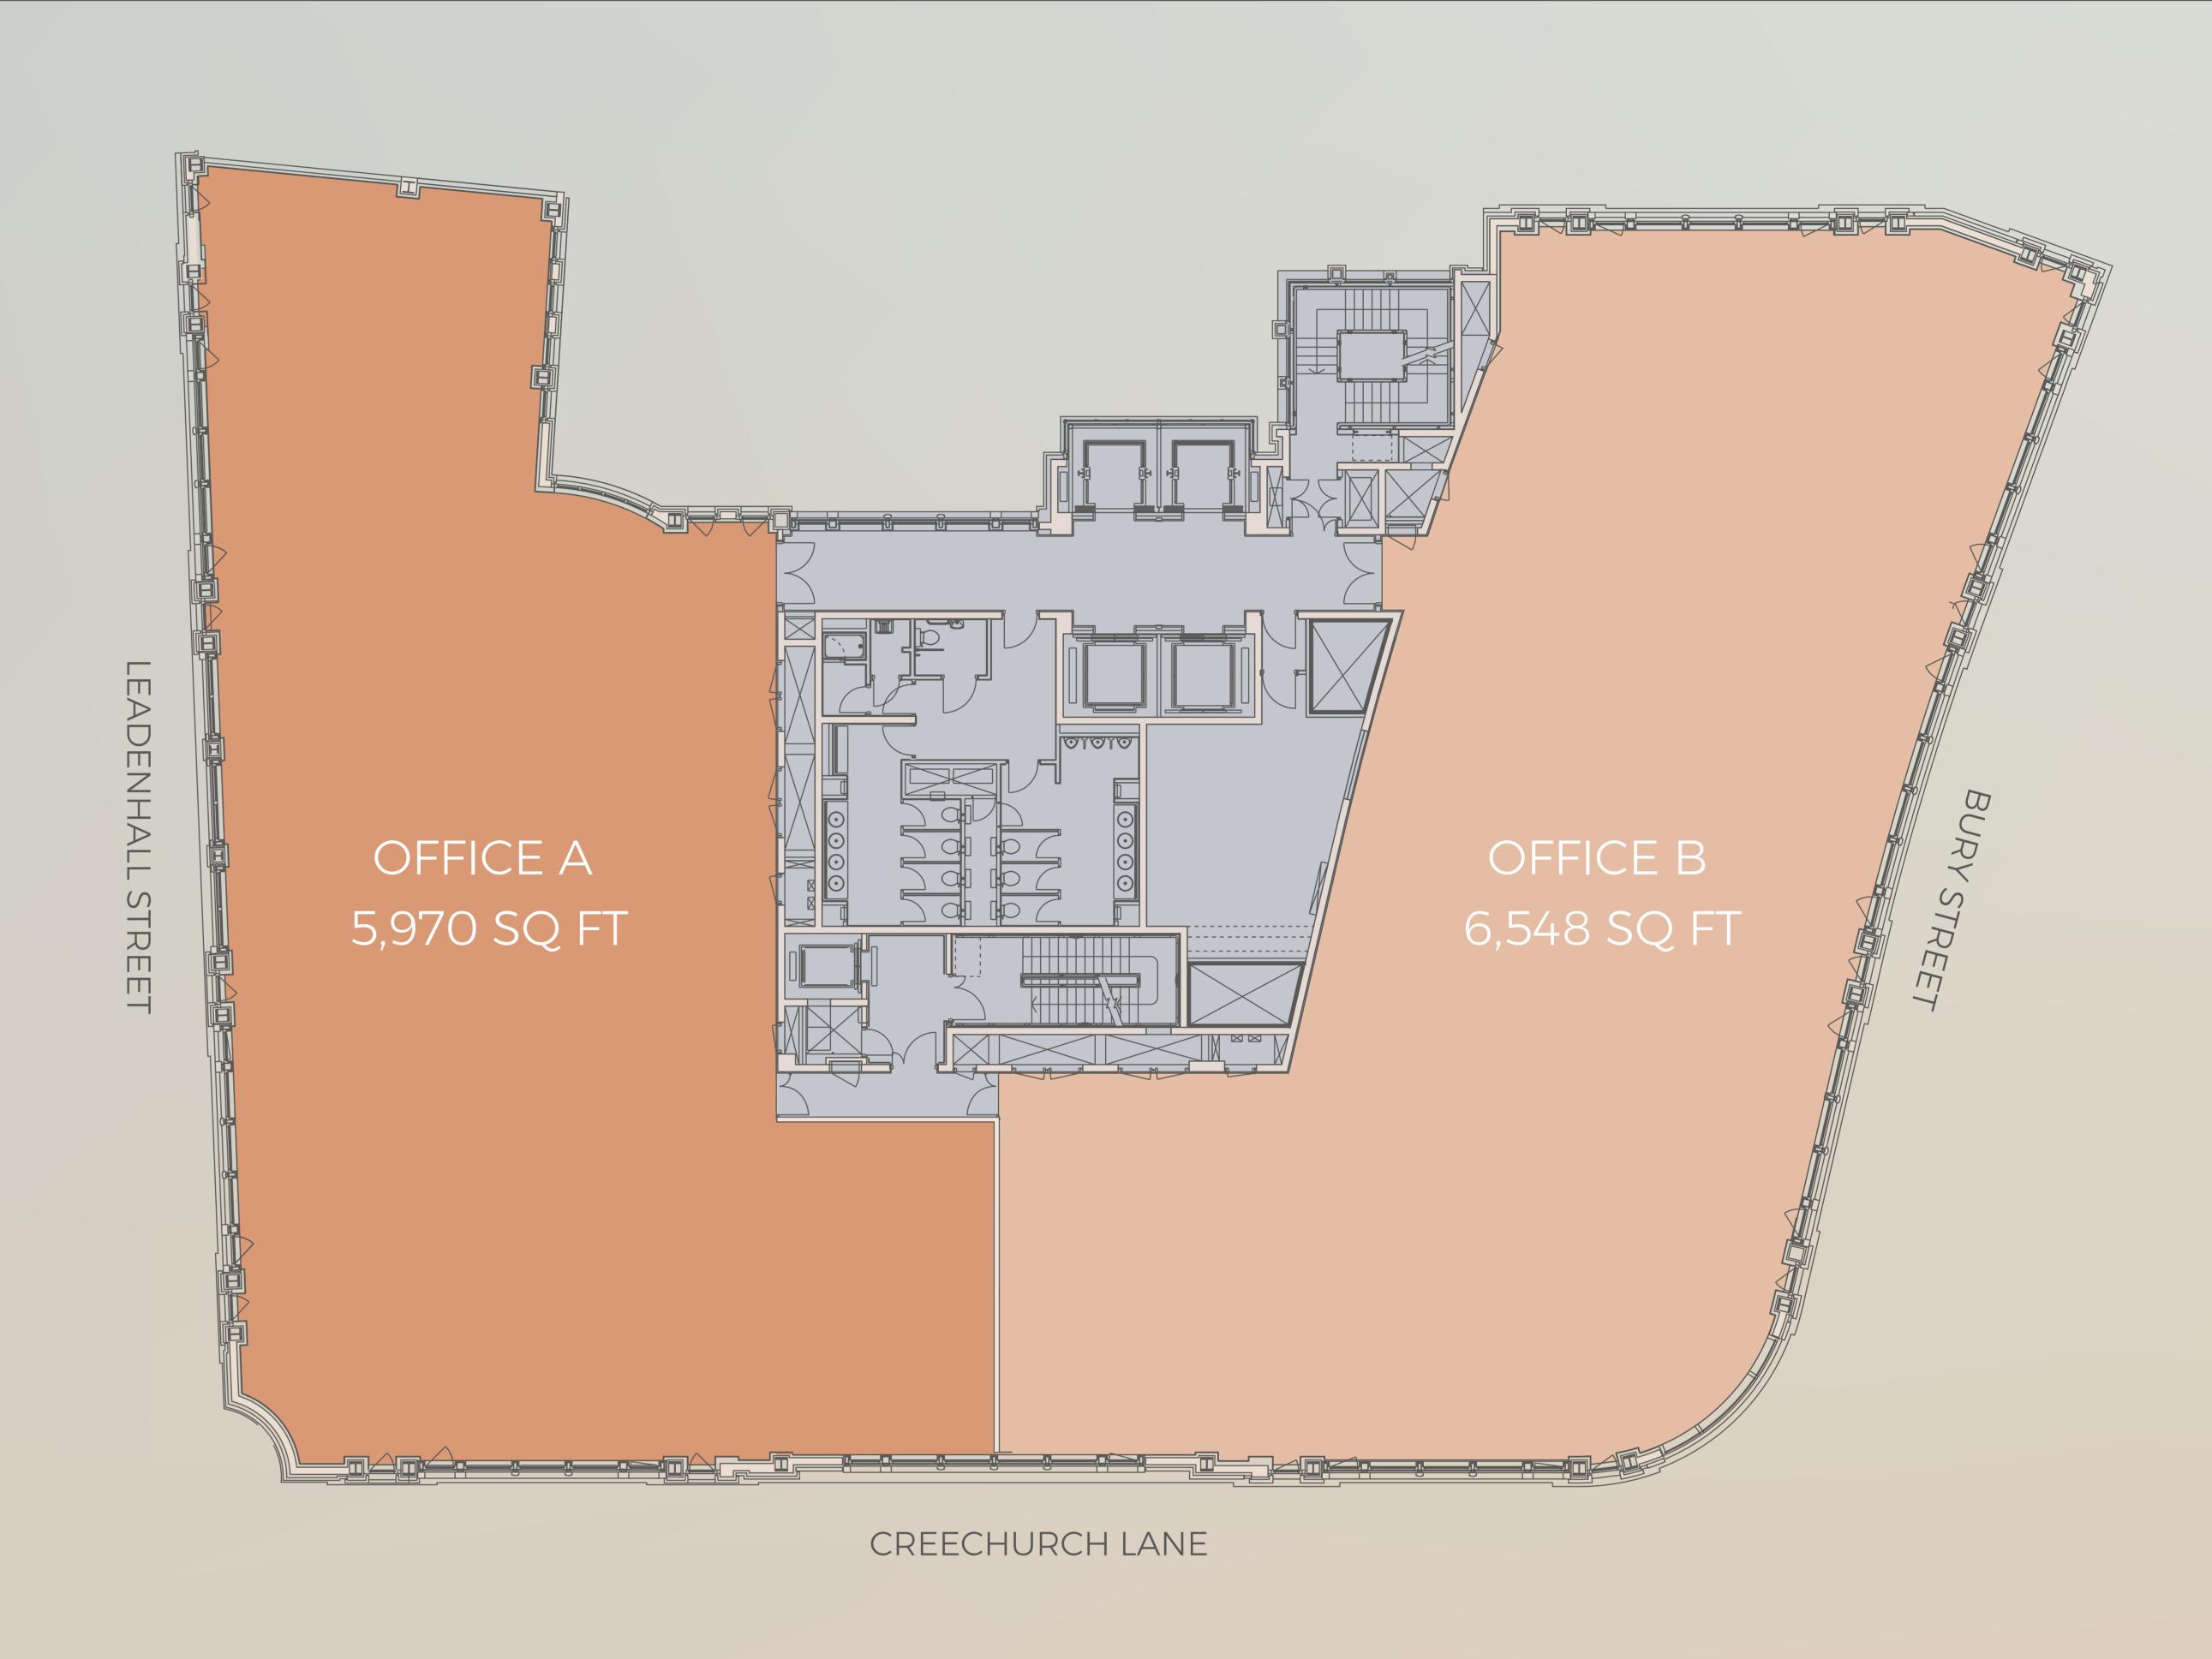

THIRD FLOOR (OPTION D)

