


All discrepancies to be reported to ttsp. Do not scale this drawing. All dimensions to be checked on site.

**NOTES**

1. THIS DRAWING IS BASED UPON GREENHATCH GROUP DRG. No 26088\_02\_P rev-0.

- (P1) Drywall Spec. K10/115
- (P2) Drywall Spec. K10/115A
- - - (P3) Dry lining Spec. K10/186
- - - All existing wall finishes (paper/vinyl) to be removed & walls made good suitable to receive new decoration.

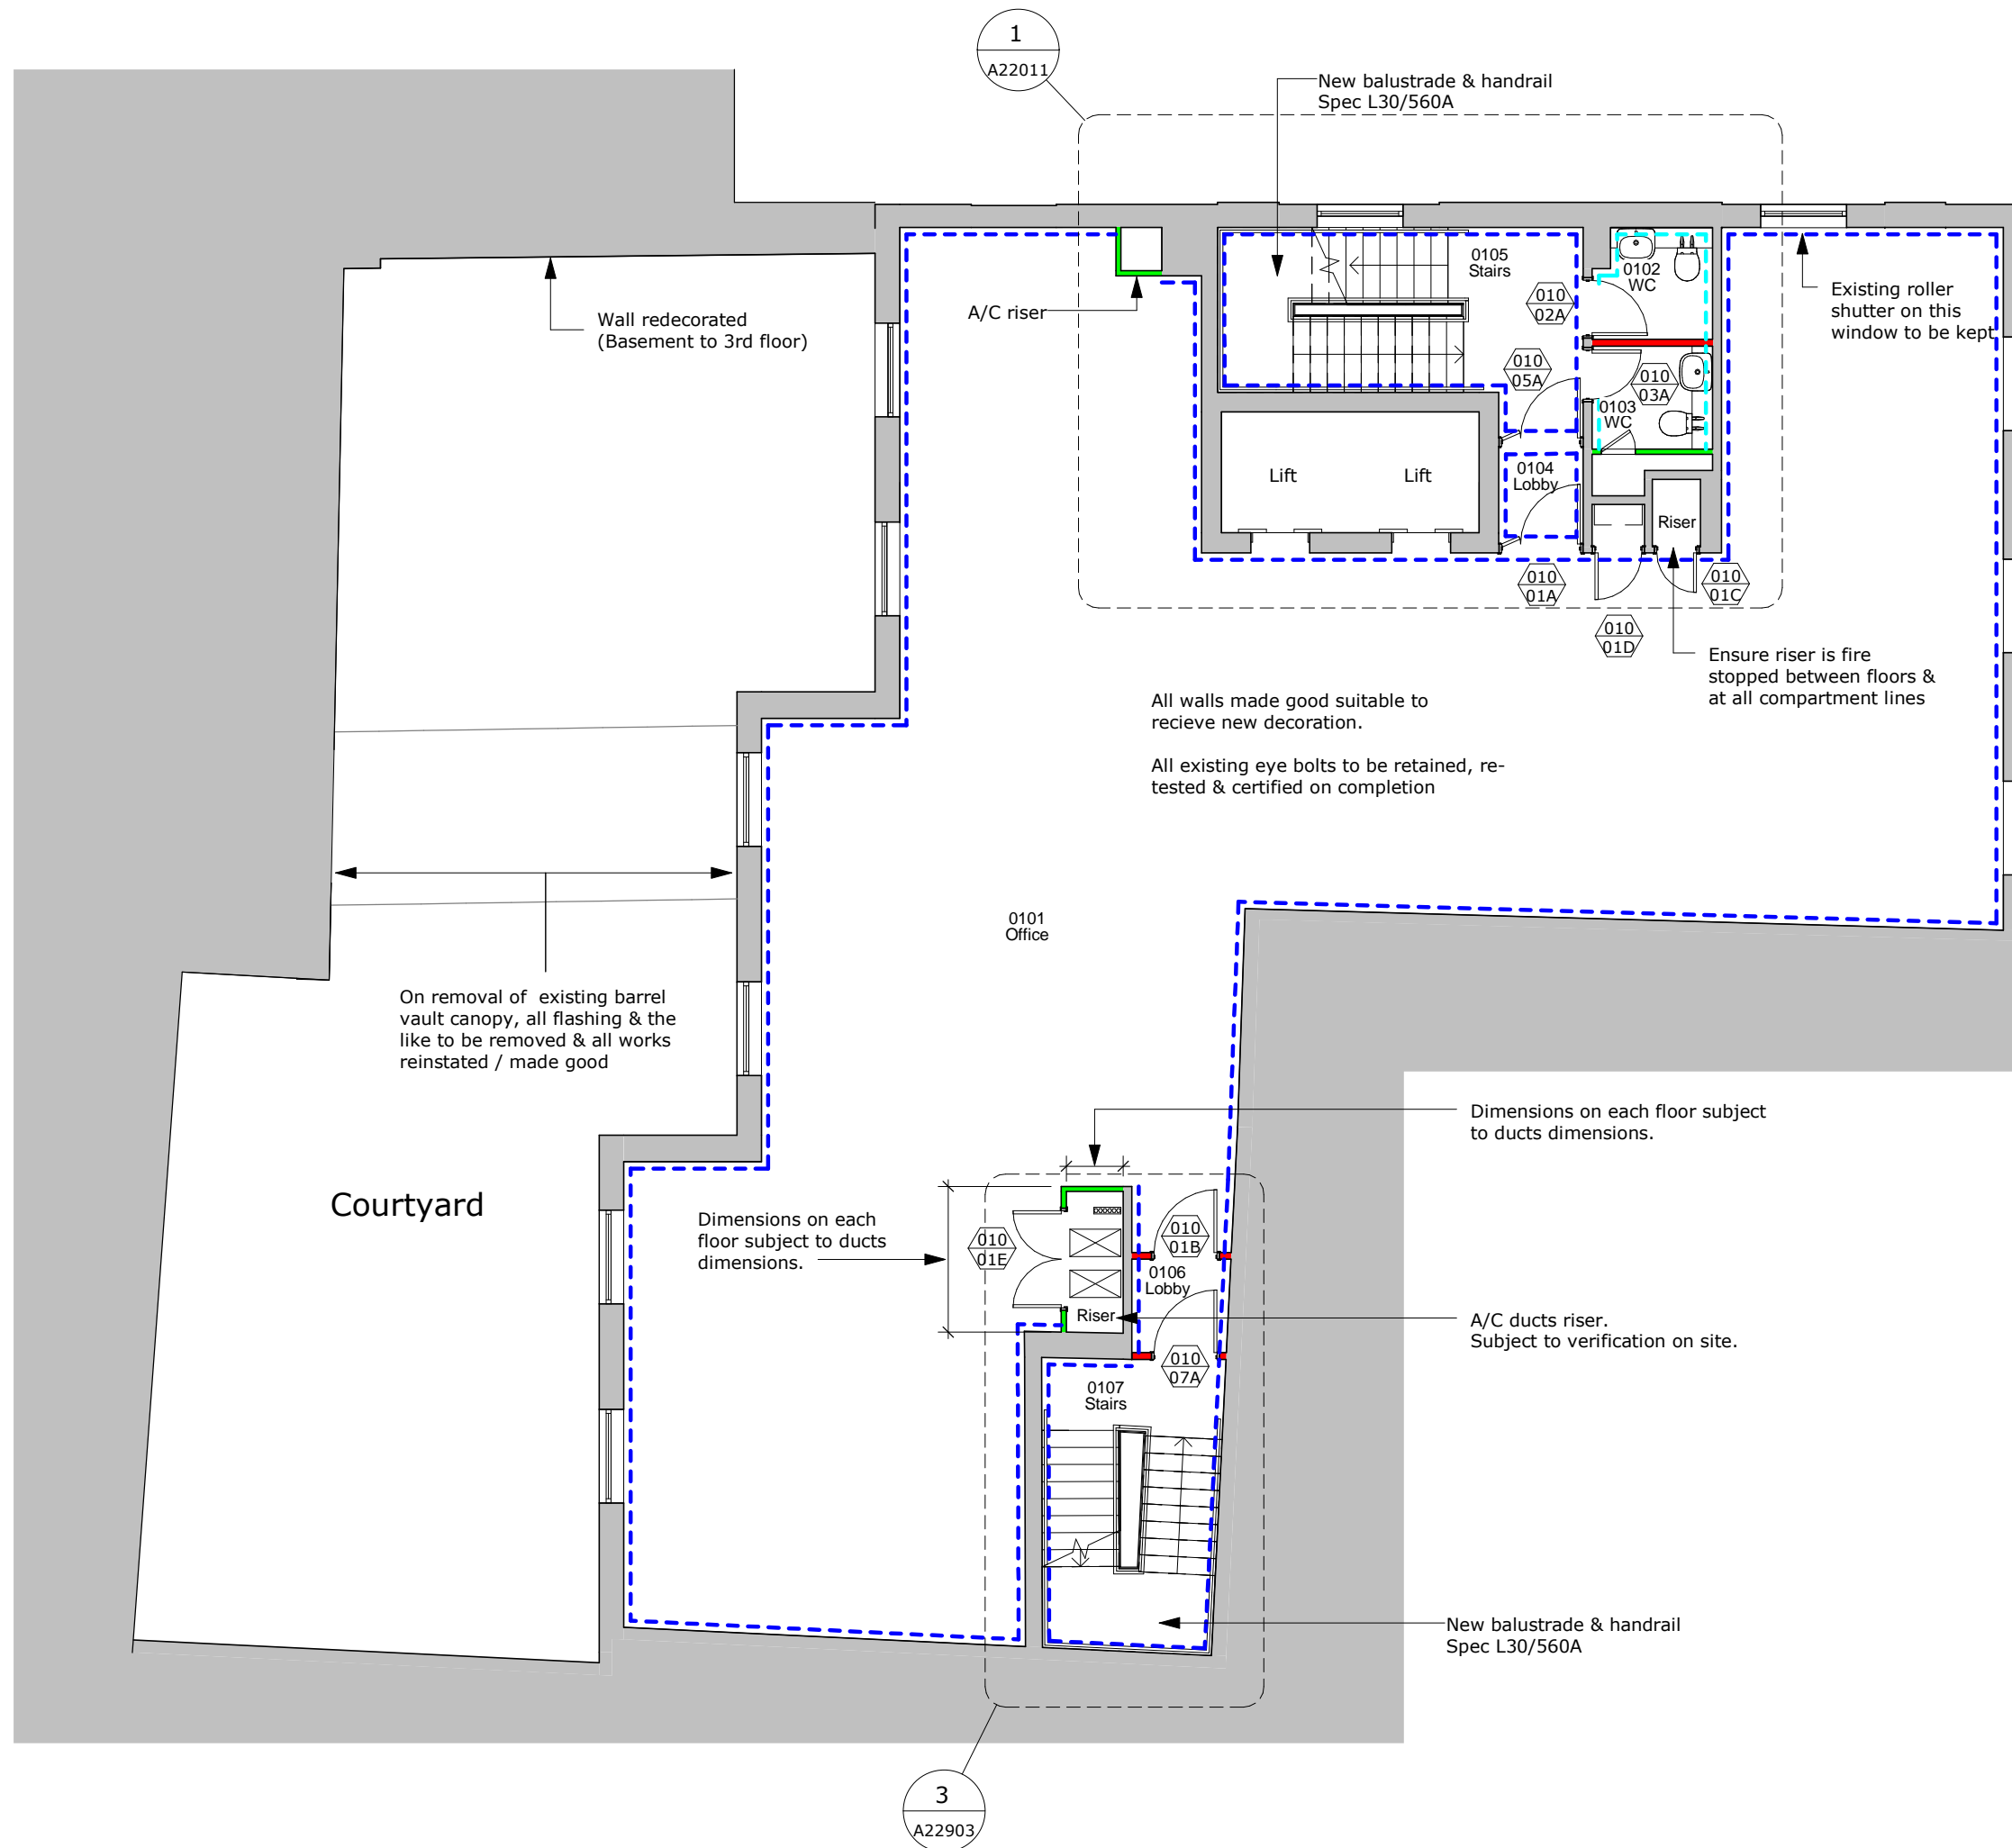

Rev	Date	Description	By	Ch'd
G	15/11/17	First Contract Issue	AJ	IM
F	04/10/17	Revision clouds added	GG	IM
E	19/09/17	Secondary staircase lobby modified	GG	IM
D	16/08/17	Drawing updated - For Tender	GG	IM
C	28/07/17	For Tender	GG	IM
B	25/07/17	Drawing updated	GG	IM
A	29/06/17	Drawing updated	GG	IM

**CONTRACT ISSUE**

Project Title  
42 Trinity Square

Drawing Title  
General Arrangement  
First Floor

Sheet	Scale	Date	Drawn	Ch'd
A3	1 : 100	19/04/17	GG	IM

Project No.  
3161

Drawing No.  
A20010

Rev  
G

