



version	date	author	version notes
P7	06.05.20	SC	-

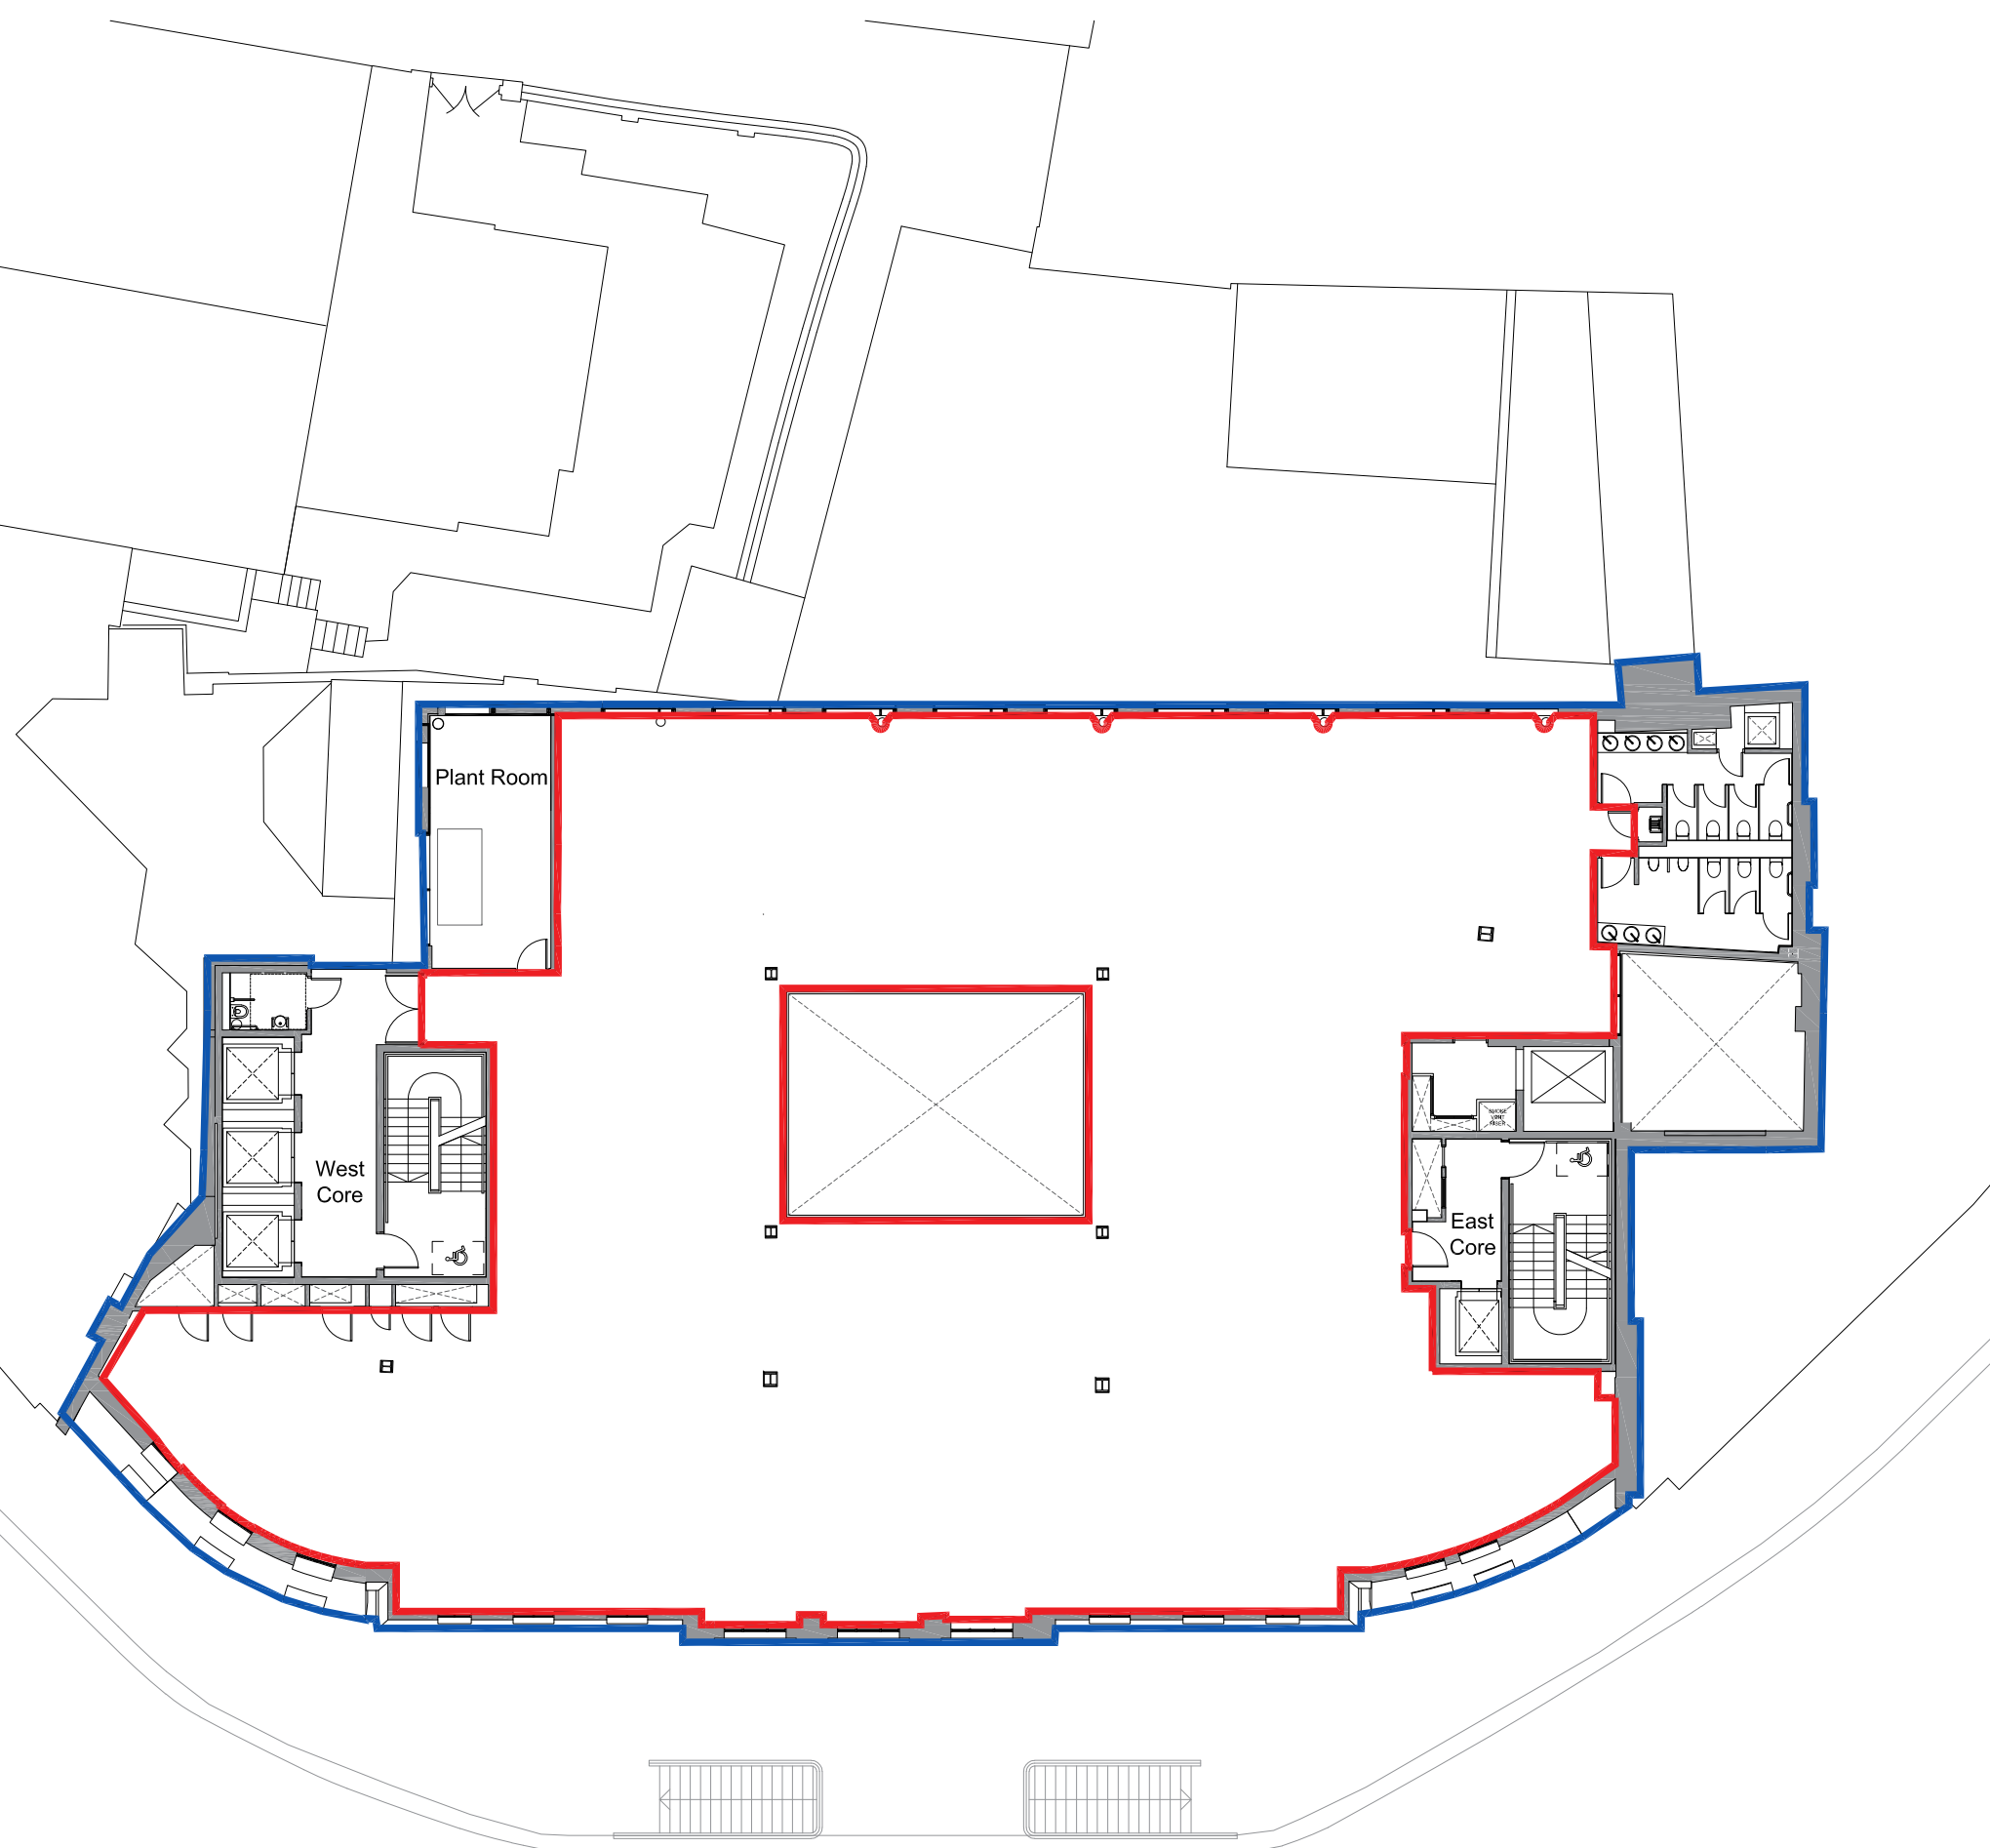

**NOTES:**

- Proposed Lease Demise
- Building Footprint

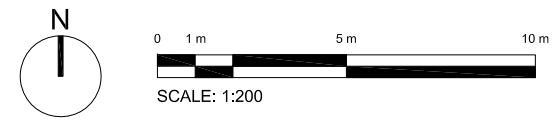

**LEASE PLAN**

**Orbit Architects**

project: 68 King William Street, EC4N

title: Proposed Seventh Floor - Lease Plan

scale: 1:200 @ A3    date: 25.06.19    author: HC    job no.    dwp no.    ver.

**1865-E0-107 P7**

DO NOT SCALE FROM THIS DRAWING: Verify all dimensions on site

© Orbit Architects 83 Blackfriars Road, London SE1 8HA t. 020 7593 3380 w. www.orbitarchitects.com e. info@orbitarchitects.com

**01 Proposed Seventh Floor - Lease Plan**  
Scale 1:200