



First Floor Office 3 Plan
Scale 1:200 @A3

0 10 20 40 60 80 10m

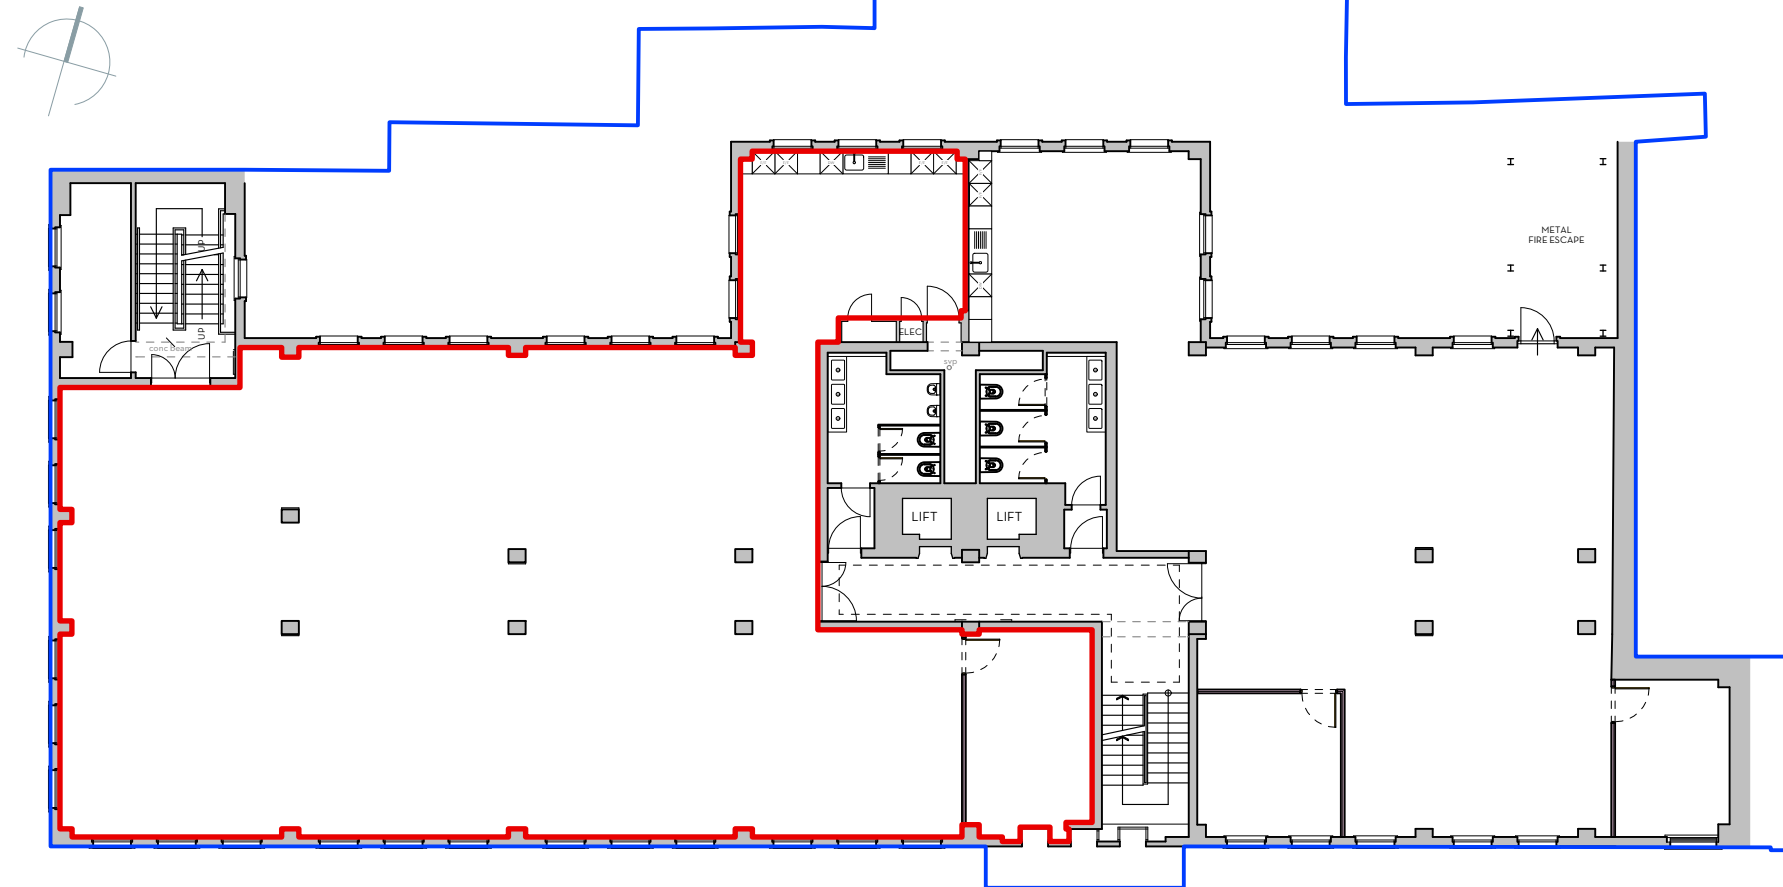

Location Plan
Scale 1:1250 @A3

0 10 20 40 60 80 100m

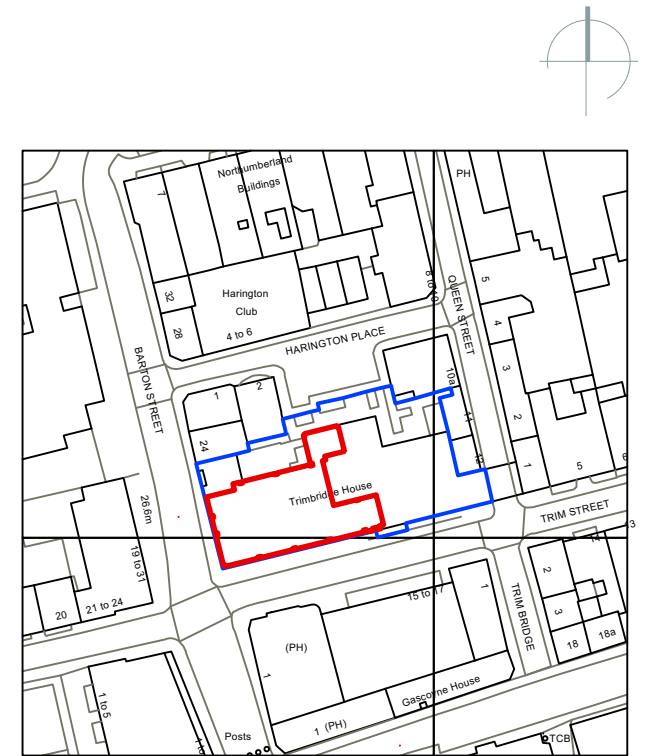

- Trimbridge House
- First Floor Office 3 Boundary

Do not scale. Use figured dimensions only
All dimensions to be checked on site
All drawings to be read in conjunction with
the Structural Engineer's drawings

TRIMBRIDGE HOUSE
FIRST FLOOR OFFICE 3 LEASE PLAN

PROJECT Trimbridge House
ADDRESS Trim Street, Bath BA1
CLIENT Boutbee Brookes (Trimbridge House) LLP.
AUTHOR Hannah
DATE 30.03.23 SCALE 1:200 & 1:1250 @ A3
DRAWING 225-L-101-03



FOR LEASE

DESCRIPTION	BY	DATE	DCV
Issued for Lease	HG	03.04.23	L1

This drawing is the copyright of Mutiny Architecture Ltd. Not to be reproduced, retained or disclosed to any unauthorised person without written permission.