

General Arrangement Key

Some symbols shown may not appear on the drawing or scope of works

- Existing Partitioning
- Existing Glazing
- New Partitioning
- New Glazing
- New sliding / folding wall
- New Solid Door
- New Glass Door
- Room Number
- New furniture
- Existing furniture
- Storage furniture with doors
- Storage furniture with drawers
- Storage furniture with tambour door
- Low height
- Medium height
- Tall height
- Storage Wall
- Storage Wall (Cots)

Occupancy Schedule I:IO Density

Open Plan Desks 1400mm x 1800mm	68
Lockers	80
Meeting Rooms	6
Quiet Rooms	2
Alternative Worksettings	25
Refreshment Area	1
Drinks Station	1
Reception	1
Waiting Area	1
Comms Room	1

Floor Area

728 sq m	7836 sq ft
----------	------------

REV	DESCRIPTION	BY	DATE


Project
Client Name
 Address
 Assembly
 Narrow Plain
 Bristol BS2 0ET

The Vaults, 1 Burtlett Street, Bath, BA1 2JZ
 01225 485 600 | info@interaction.uk.com
 interaction.uk.com

Drawing Title
**General Arrangement
 Typical Floor**

Drawing Number
100-11.00

Project Number BXXXX	Floor 11	Drawing GA
Drawing Status For Information		Revision OO
Drawing Scale 1:100 @ A1	Drawn by LL	Checked by PD
Date 27/05/2021		

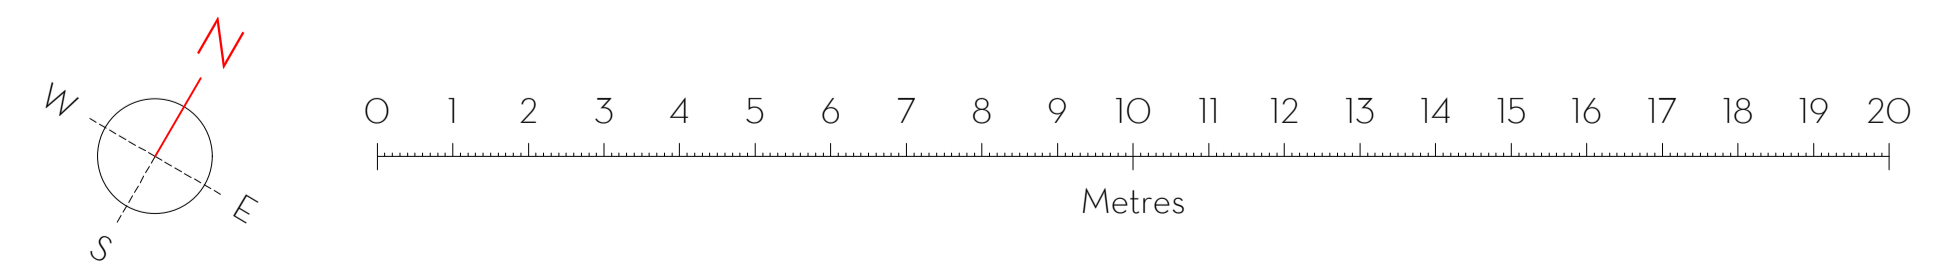

Drawings are the sole property of Interaction, and may not be used, transferred, or disclosed to a third party without the express permission of Interaction. Do not scale from this drawing. Contractor to verify all dimensions, levels, and components on site. Any discrepancies shall be addressed in writing to Interaction prior to the commencement of the work, otherwise the Contractor shall bear full responsibility for any associated cost. This drawing is to be read in conjunction with all other documentation. Building parameters taken from as built drawings provided. Check survey undertaken only, subject to statutory approval. All dimensions shown are in millimetres unless otherwise shown.