




GA Plan  
1 : 50

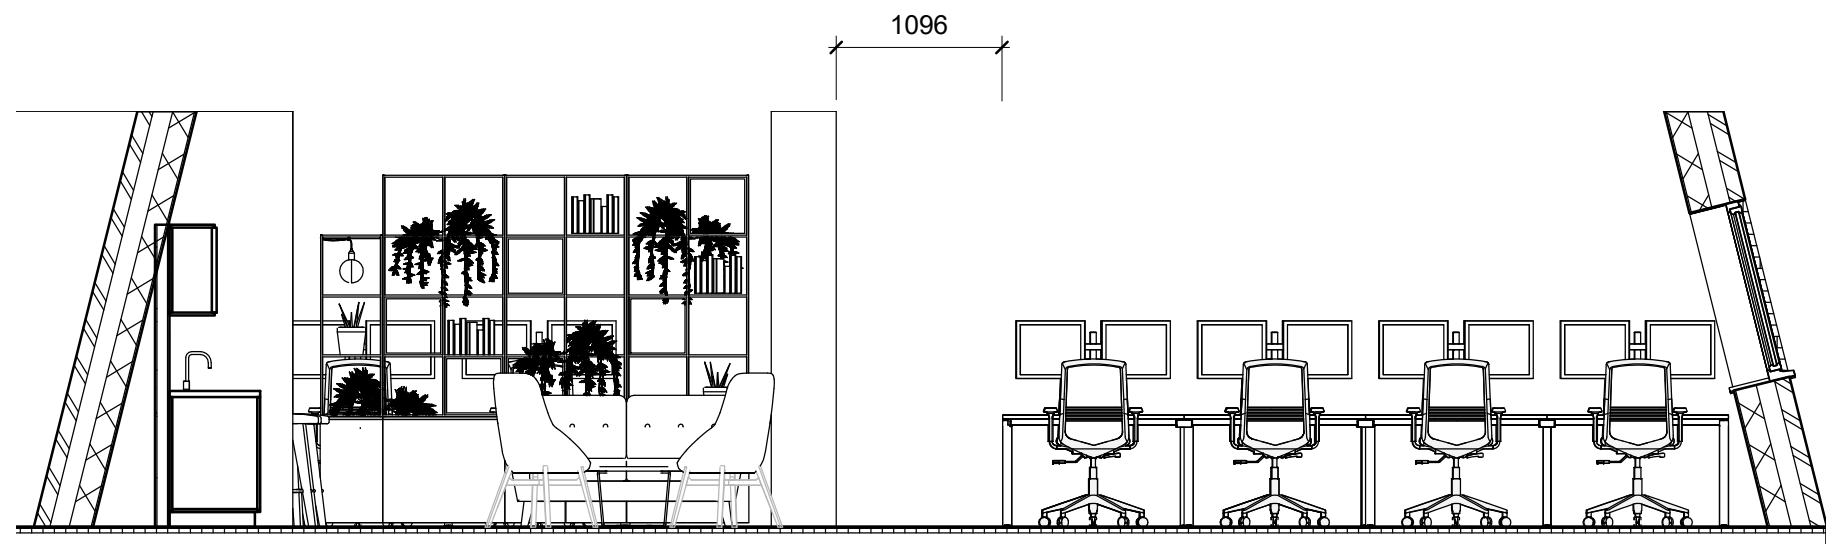

Section A  
1 : 50

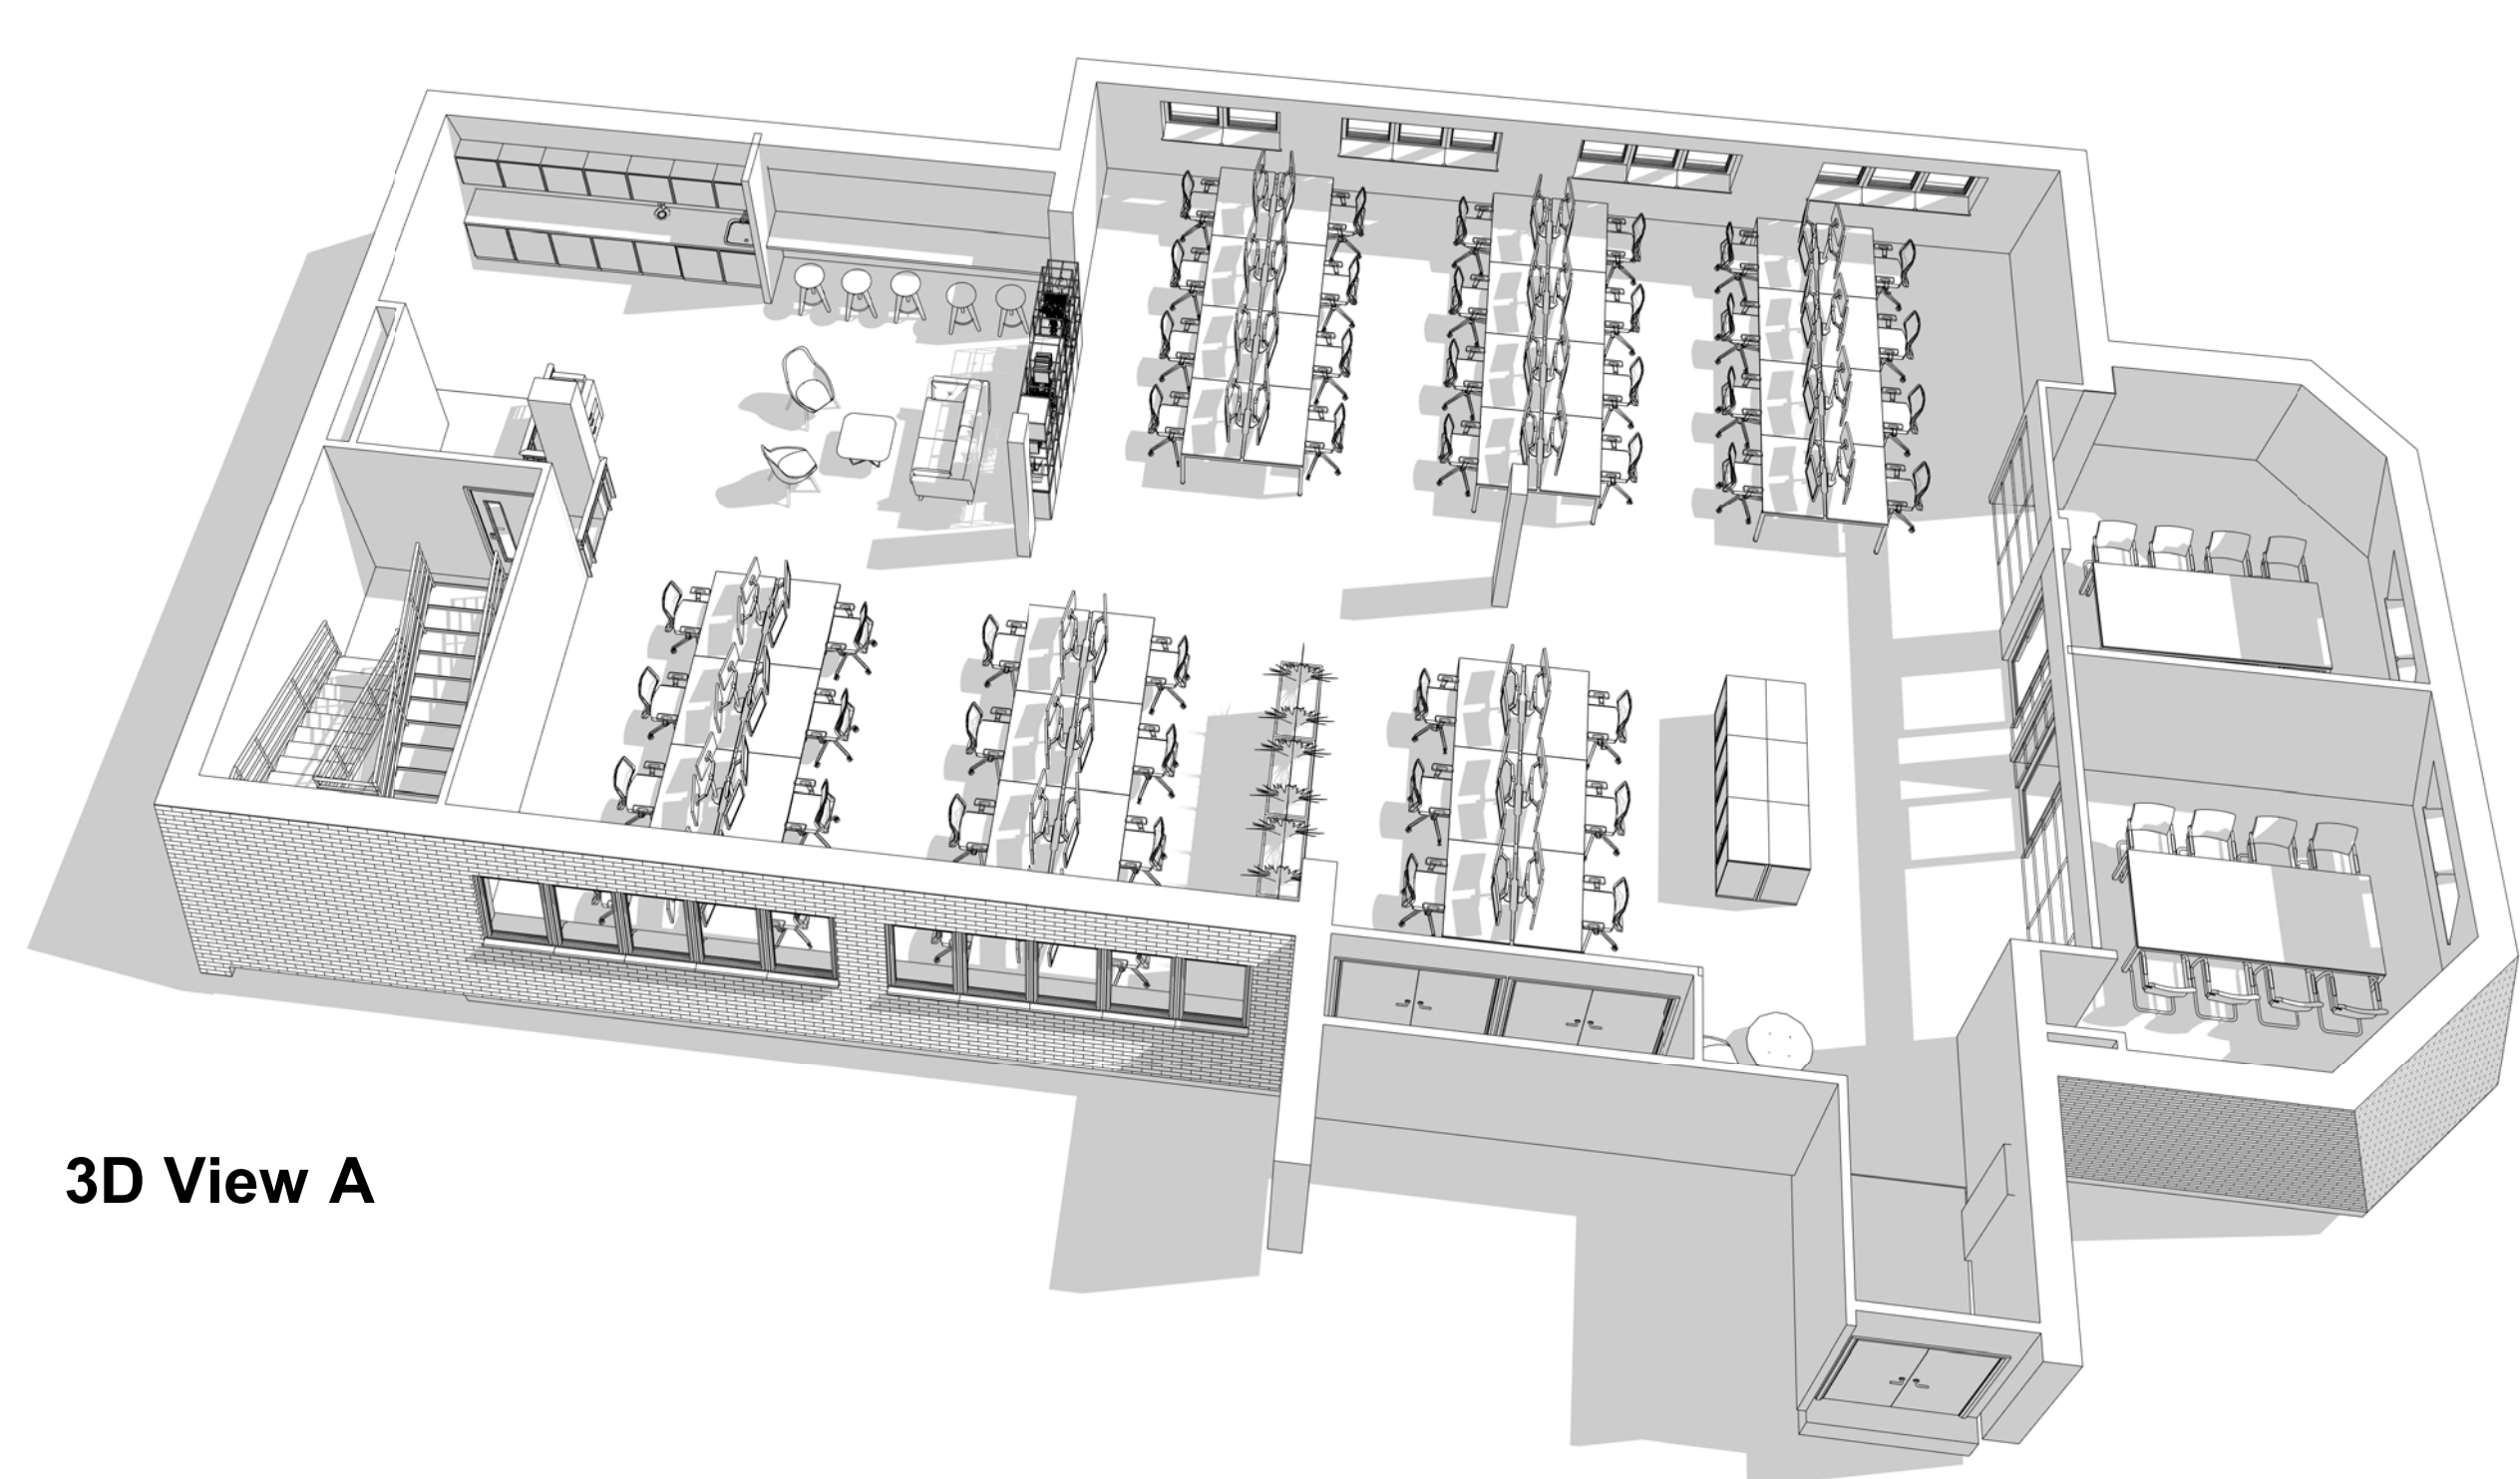

3D View A

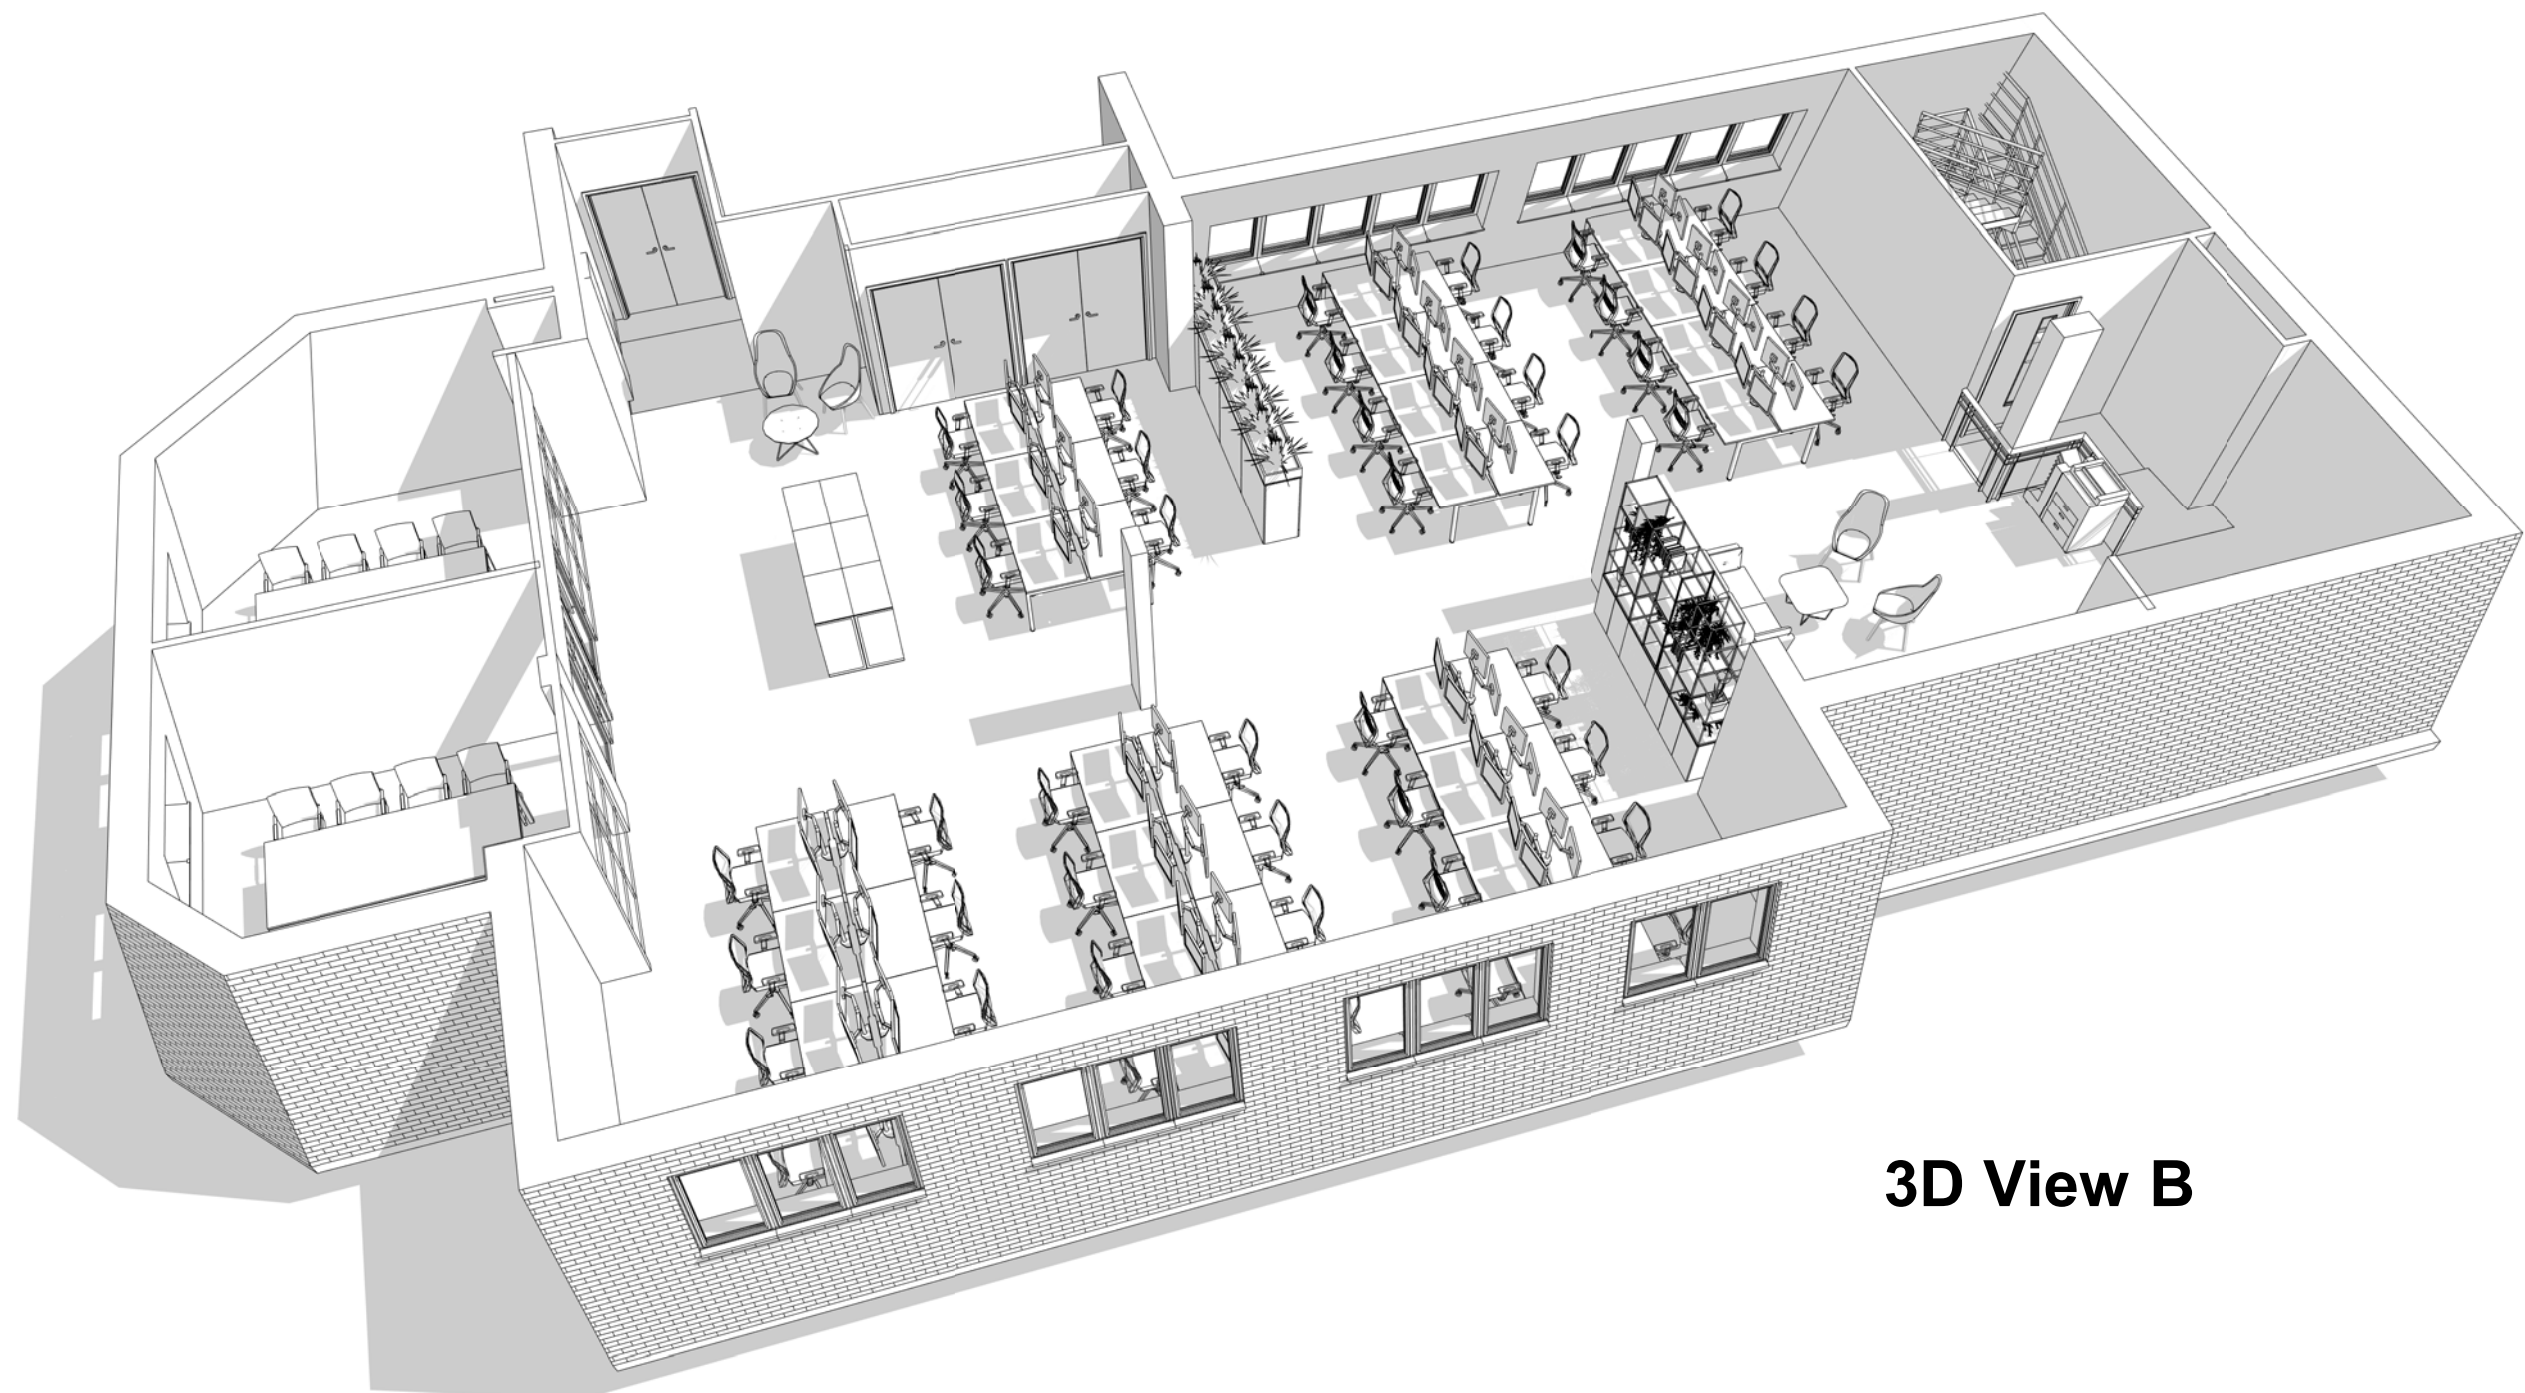

3D View B

E.	Section A and dimensions added	15.12.20	TM
D.	Banquette seat & A-Frame table omitted Sofa, coffee table and bar stools added Room areas added	14.12.20	TM
C.	Lockers omitted from kitchen area Storage units added by meeting rooms	14.12.20	TM
B.	Layout amended inline with client comments (KF 10.12.20)	14.12.20	TM
A.	Layout amended to accommodate approx 45 no. desk positions, 2 x meeting rooms & inf meeting areas	23.11.20	TM

Rev.	Description	Date	By
Issue:	PRELIMINARY		
Client:	ceg:		
Site Address:	The Quorum, Bond St, Bristol, BS1 3AE		
Title:	Third Floor (South) Plan		
Date:	19.04.20	Scale:	1 : 50 @A1
Job No:	P0142	Floor No:	L3
		Dwg No:	L003
		Revision:	(E)

dp designs