



- Dimensions are in millimeters, unless stated otherwise.  
 - It is the recipient's responsibility to print this document to the correct scale.  
 - All relevant drawings and specifications should be read in conjunction with this drawing.

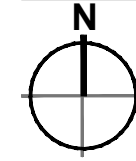

**Key**

- Application Boundary  
(OS Licence Number - 100022432)
- Unit 1A Demise Boundary  
(OS Licence Number - 100022432)
- Refuse Area
- Fire Escape/ Emergency Exit Route
- Car Parking Allocation

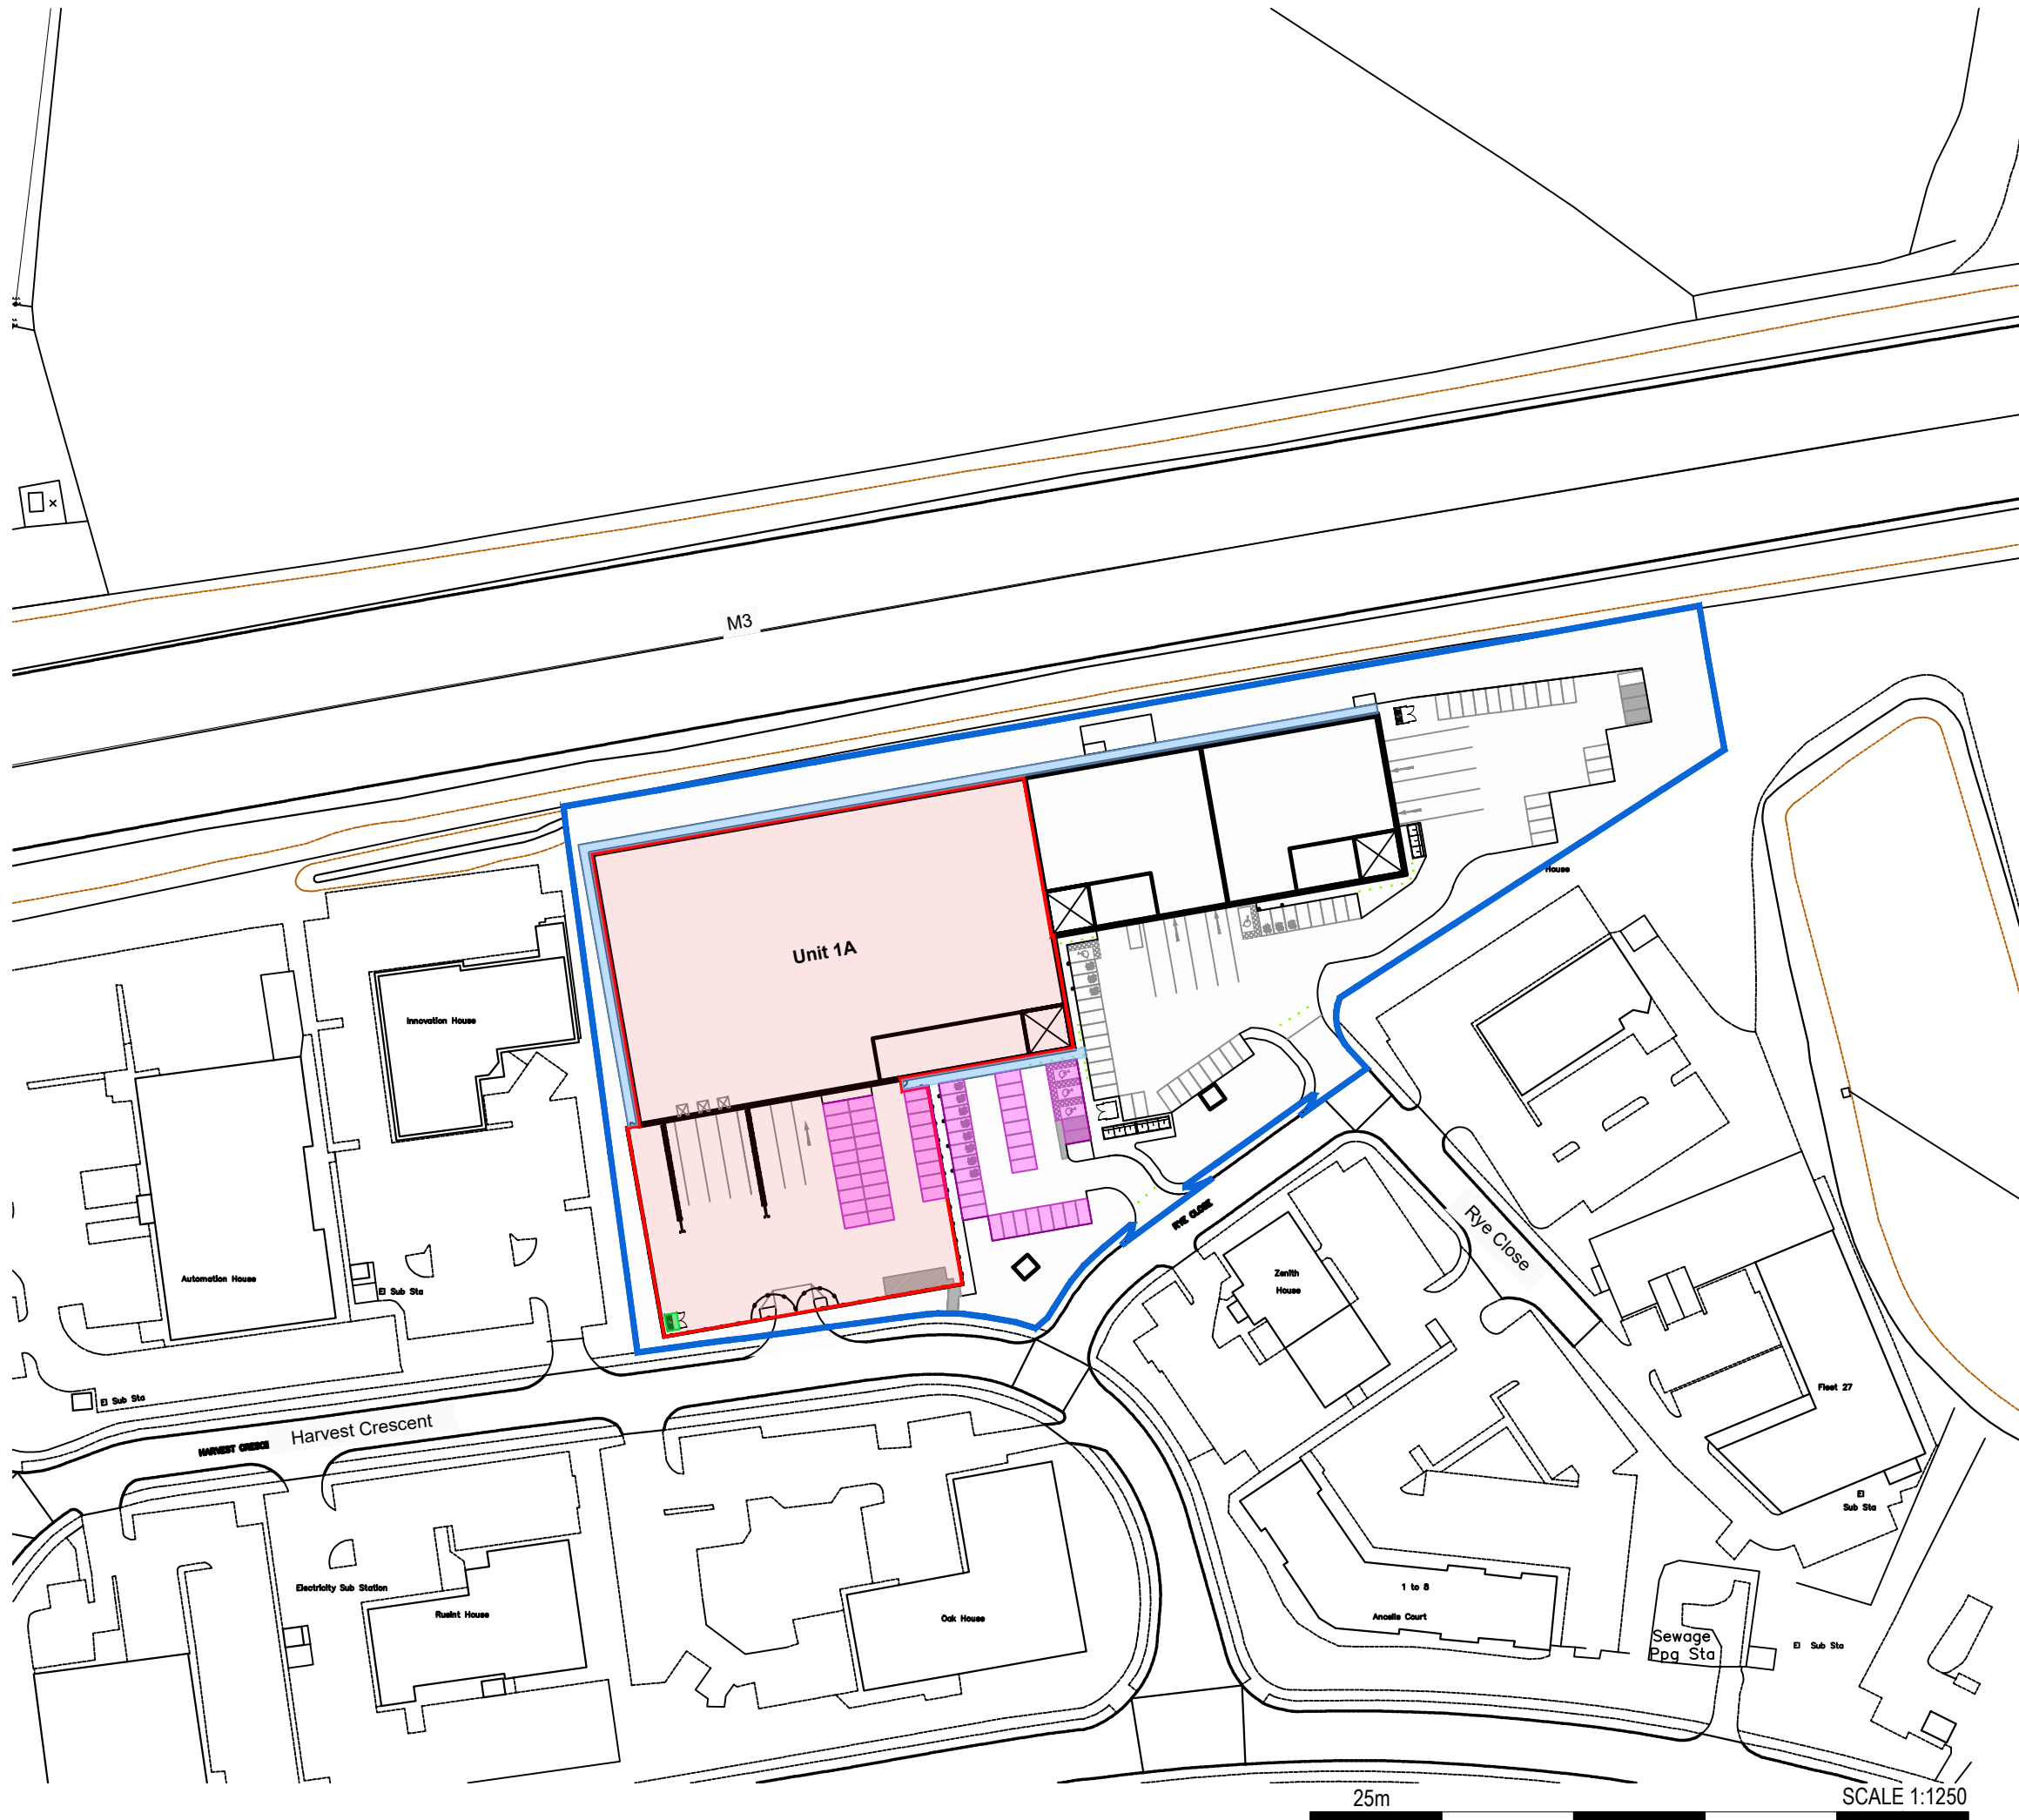

P01	Initial Issue	LAH	MT	11.04.24
rev	amendments	by	ckd	date

**Industrial Scheme, Fleet**

Demise Plan - Unit 1A

LOD 1	LOI 1
-------	-------

CAUDWELL



Newark Beacon, Cafferata Way, Newark, Nottinghamshire NG24 2TN  
 +44 (0)1636 653027 info@umcarchitects.com

RIBA PoW Stage:	3 - Spatial Coordination
Document Suitability:	S1
Drawn / Checked:	LAH / MT
Date:	11.04.24
Scale:	1:1250 A3
UMC Project Number:	19203
Document Reference:	Drawing no: Revision:
19203 - UMC - ZZ - 00 - DR - A	00001 P01

**LEGAL**  
 THIS DRAWING IS TO BE USED FOR THE STATED PURPOSE  
 ONLY AND SHOULD NOT BE USED FOR ANY OTHER

