


FIRST FLOOR

136 Milton Park

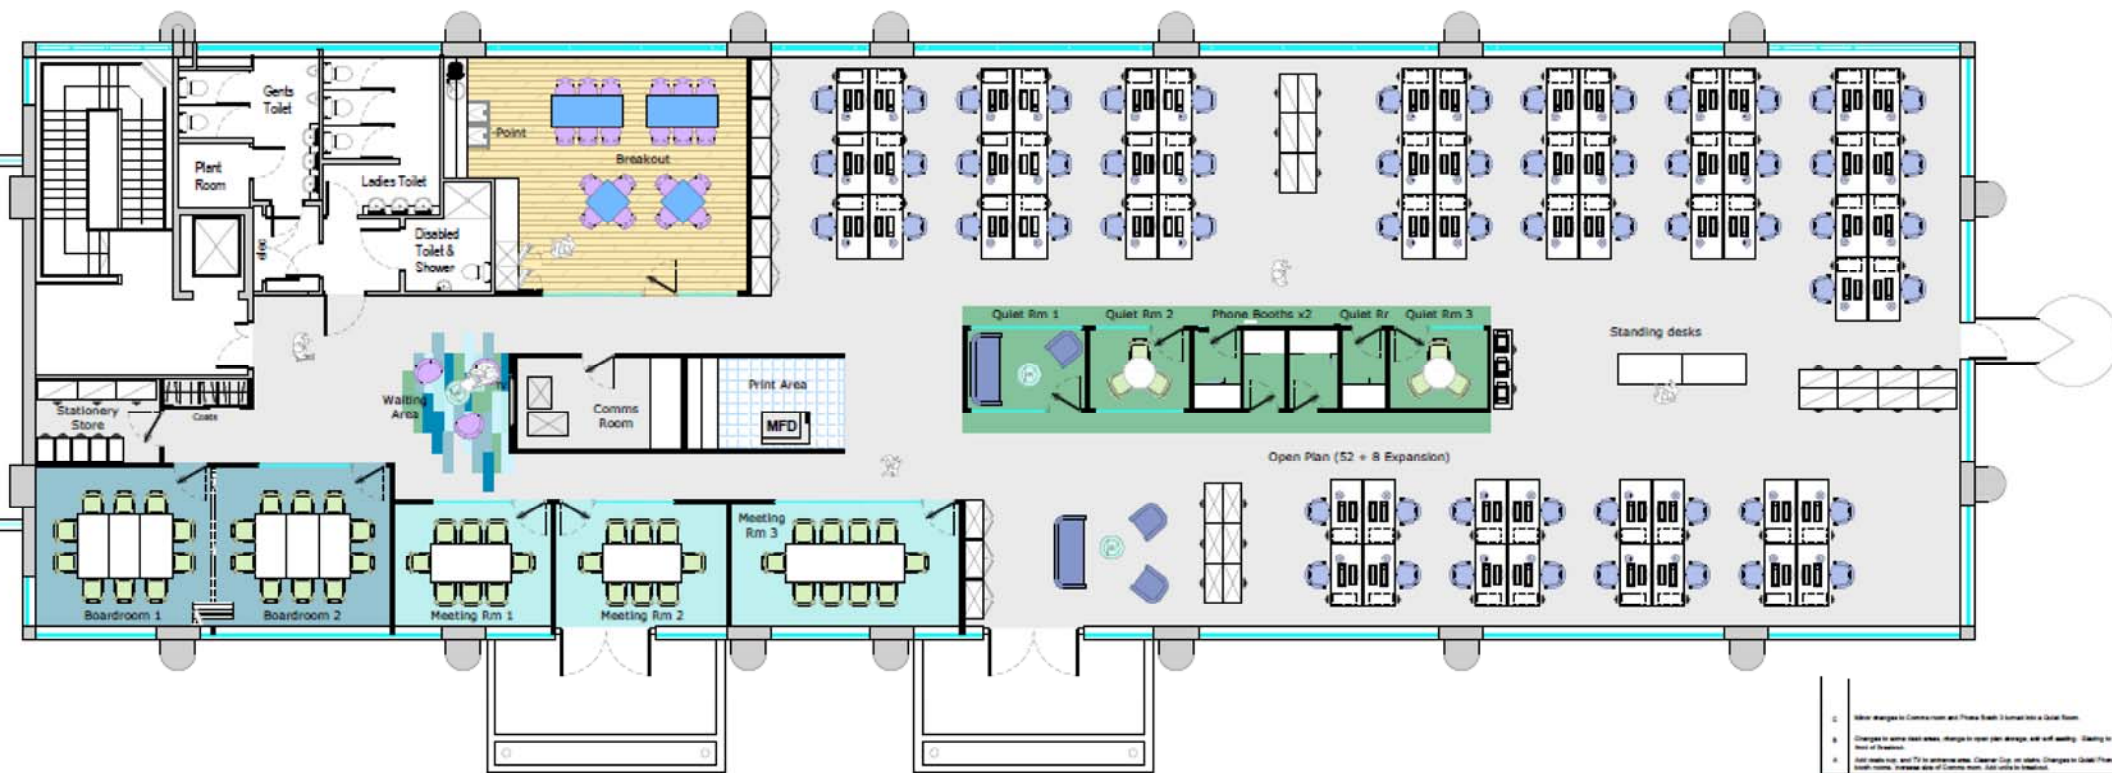

FLOOR LEGEND	
	Vinyl Flooring
	Wood Effect Flooring
	Feature Carpet 1
	Feature Carpet 2
	Feature Carpet 3
	Field Carpet

FURNITURE LEGEND	
	Open Plan Desk: 1000x500 Straight Desk with under desk Pedestal & Dividing Screens
	Storage Unit (Low Level)
	Storage Unit (High Level)

GA LEGEND	
	Solid Partition
	Silicon Jointed Glazed Partition
	Solid Core Door
	vp Vision Panel in Door
	Storage Wall (Floor to Ceiling Height)

1	Minor changes to Commis room and Phone Booths 3 format into a Quiet Room.	06.02.17
2	Changes to entry desk when changes to open plan storage and self seating. Sliding to front of Reception.	01.02.17
3	Just notes for wall TV in entrance area. Clearer Day on stairs. Changes to Quiet Phone Booth rooms. Increase size of Commis room. Just notes to Reception.	06.02.17

Rev	Attachment	Date



Client	SUMMIT		
Project	136 MILTON PARK OXFORD		
Drawing Title	FIRST FLOOR GENERAL ARRANGEMENT		
Drawn	Checked	Scale	Date
GS / TT	UNCHECKED	1:100@A2	11.01.17
Drawing No.	/		Revision
			C