

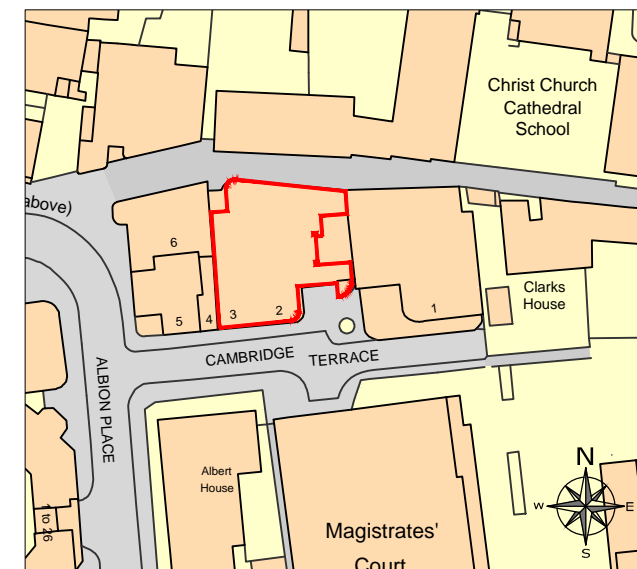


PLEASE NOTE, THIS IS AN A3 PLAN, IT SHOULD NOT BE ENLARGED OR SHRUNK TO FIT. WHEN PRINTING SET THE SCALE TO 'NONE'

FIRST FLOOR

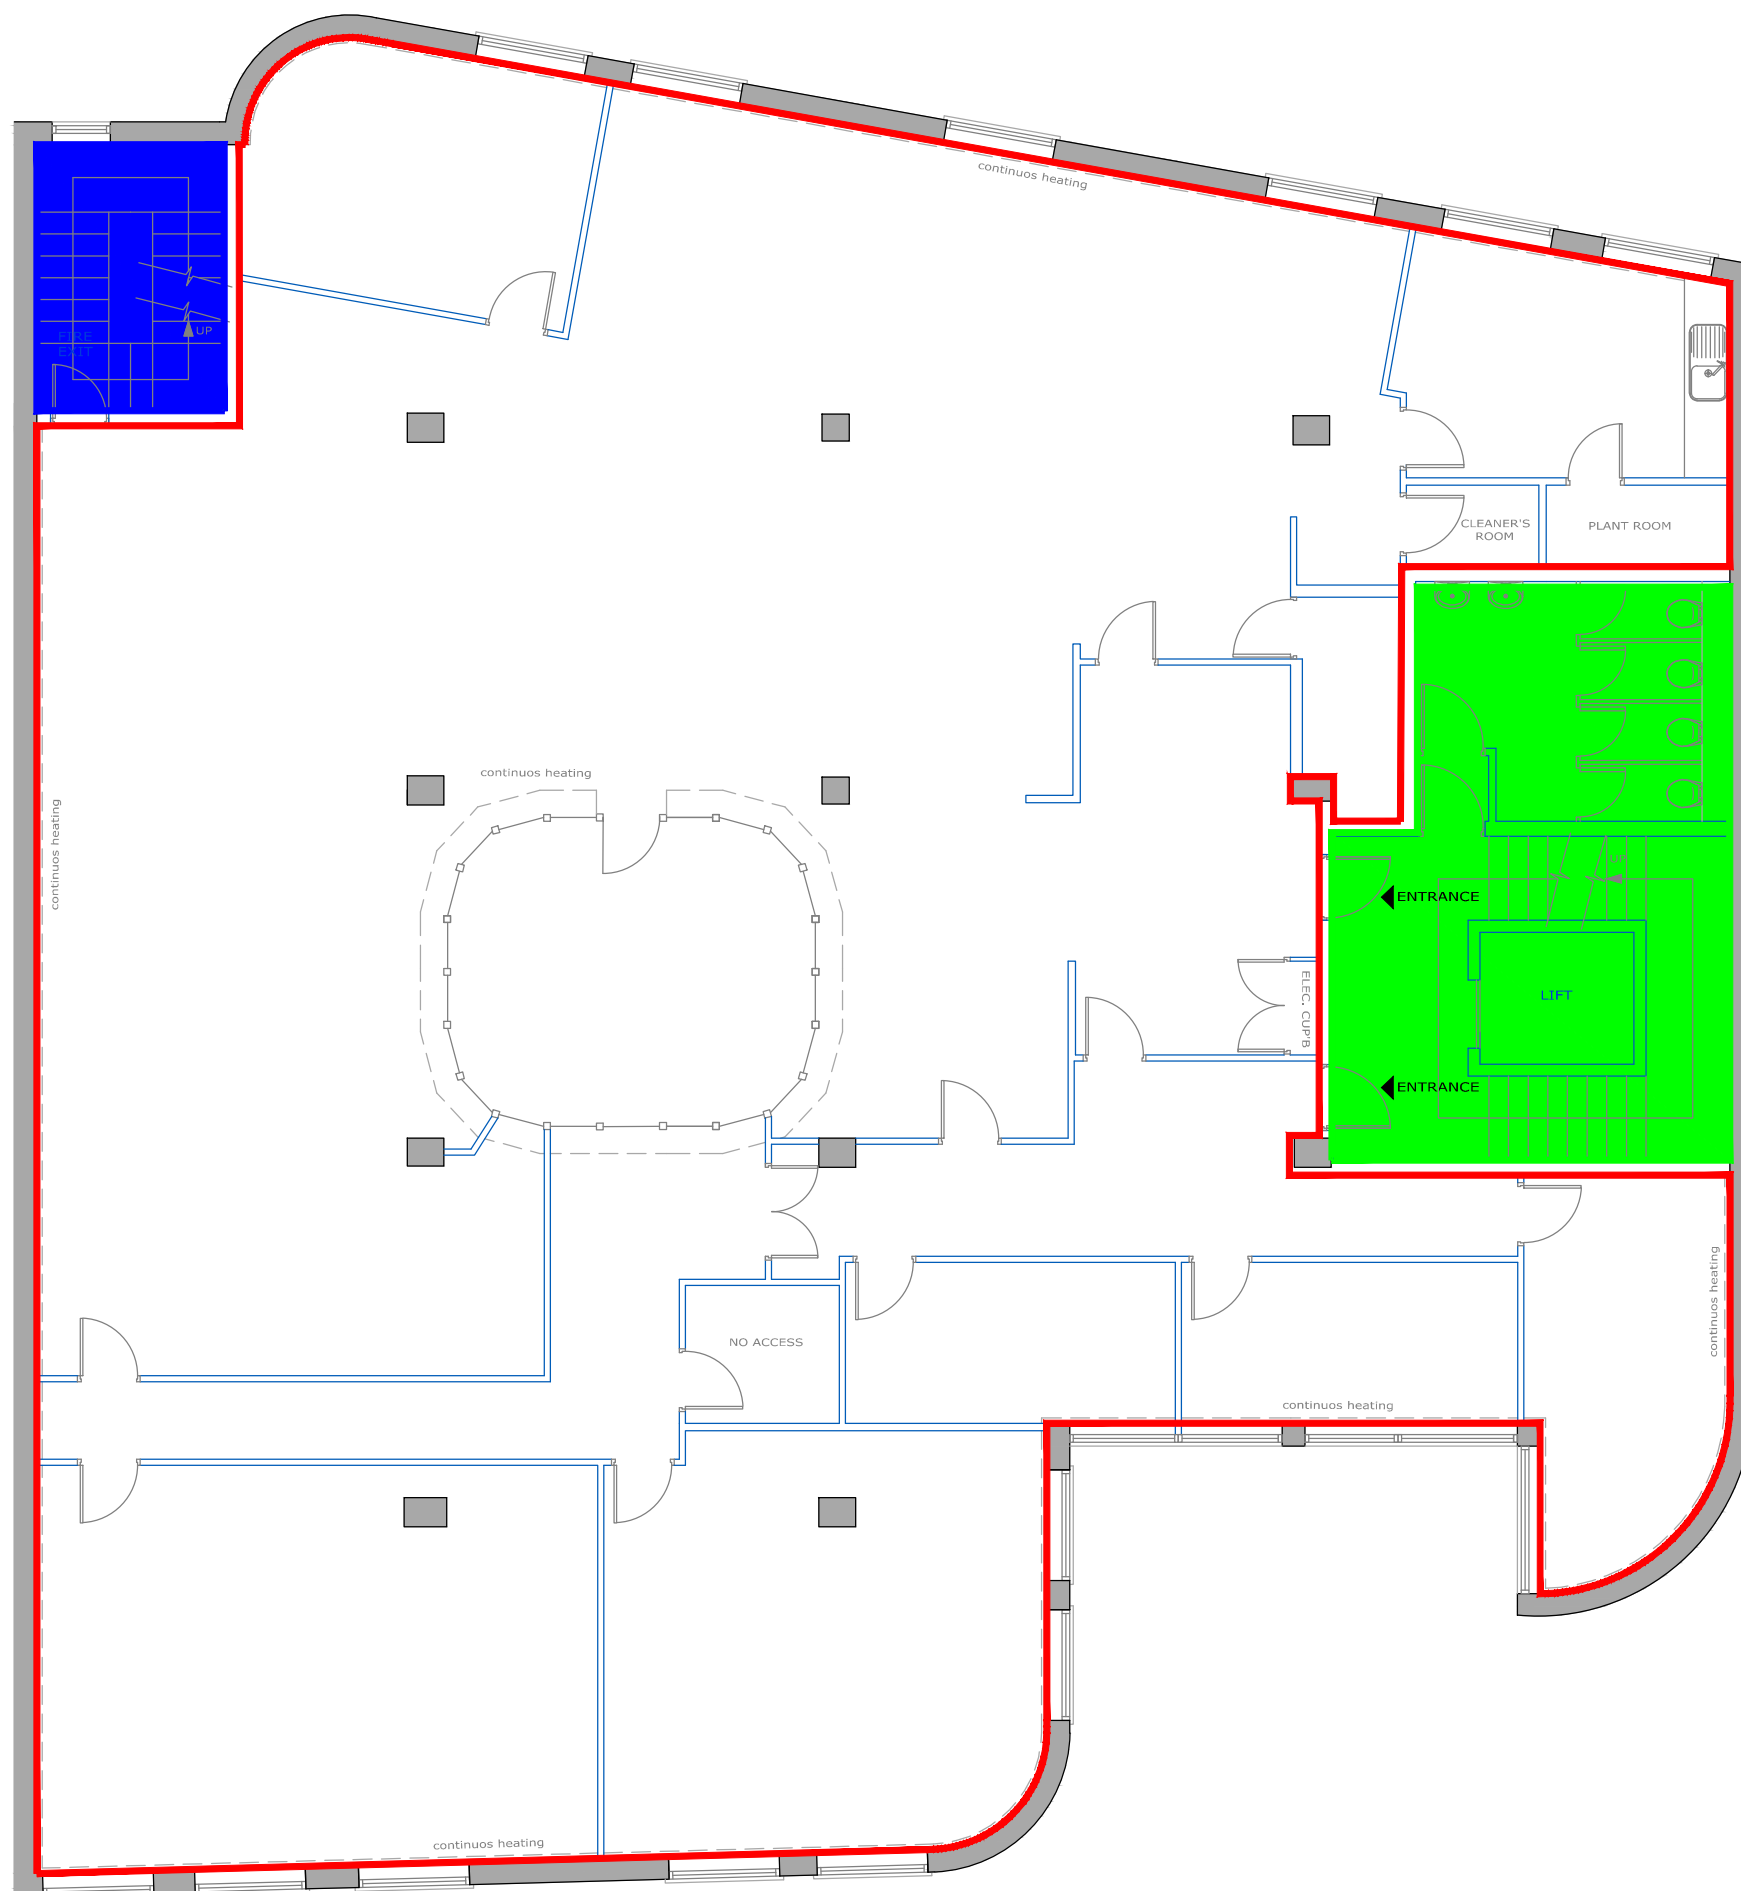

LOCATION PLAN FIRST FLOOR SCALE 1:1250

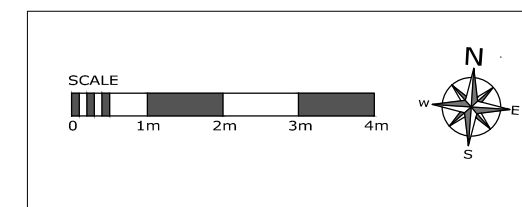

drawing address 2 CAMBRIDGE TERRACE, OXFORD, OX1 1RR	location/details FIRST FLOOR LEASE PLAN	date 27/02/15	scale 1/100
		dwg. no. PP3205-02	sheet A3

