


EXISTING PLANS
 Scale 1:100



automatic sliding gate

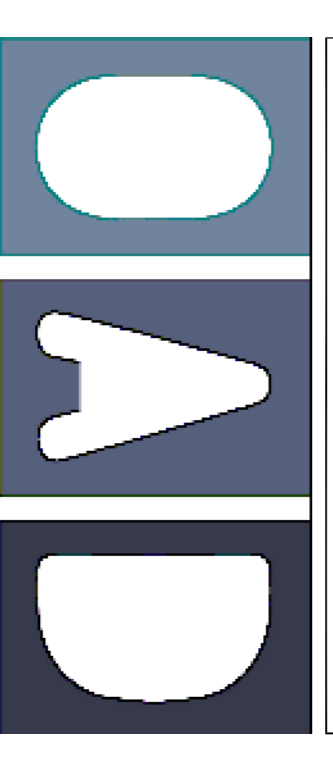

Oxford Architectural Design
 101 885 883 989 e info@oxfordad.com

Premier Place
 196 Garsington Road
 Oxford, OX4 6FG

1/100 @ A1

Existing elevations and plans

dwg no. 1648_101p01 Oct 2020

STATUS
AS EXISTING