


**GENERAL NOTES & COPYRIGHT NOTICE**

This drawing is to be read in conjunction with all other relevant drawings, specifications and employers requirements documentation. Do not scale off this drawing. Use figured dimensions only. All levels and dimensions to be checked on site. All levels / dimensional discrepancies are to be brought to the immediate attention of c2:concepts Ltd.


Responsibility cannot be accepted for alteration and / or deviation from this design without acknowledgment of c2:concepts Ltd. and the contractor must verify that the works can be executed as drawn and specified, before works are commenced. All workmanship and materials to be the best of their respective kind and at least equivalent to the appropriate British Standard Code of Practice.

Copyright reserved: This drawing may only be used for the client and location specified in the title block. All drawings and specifications related to this project are copyright of c2:concepts Ltd and may not in whole or part, be copied, distributed, reproduced or disclosed to any other third party without written consent from c2:concepts Ltd. All parts of the drawings and documents referred to within this notice are covered by the Copyright, Designs and Patents Act 1988.

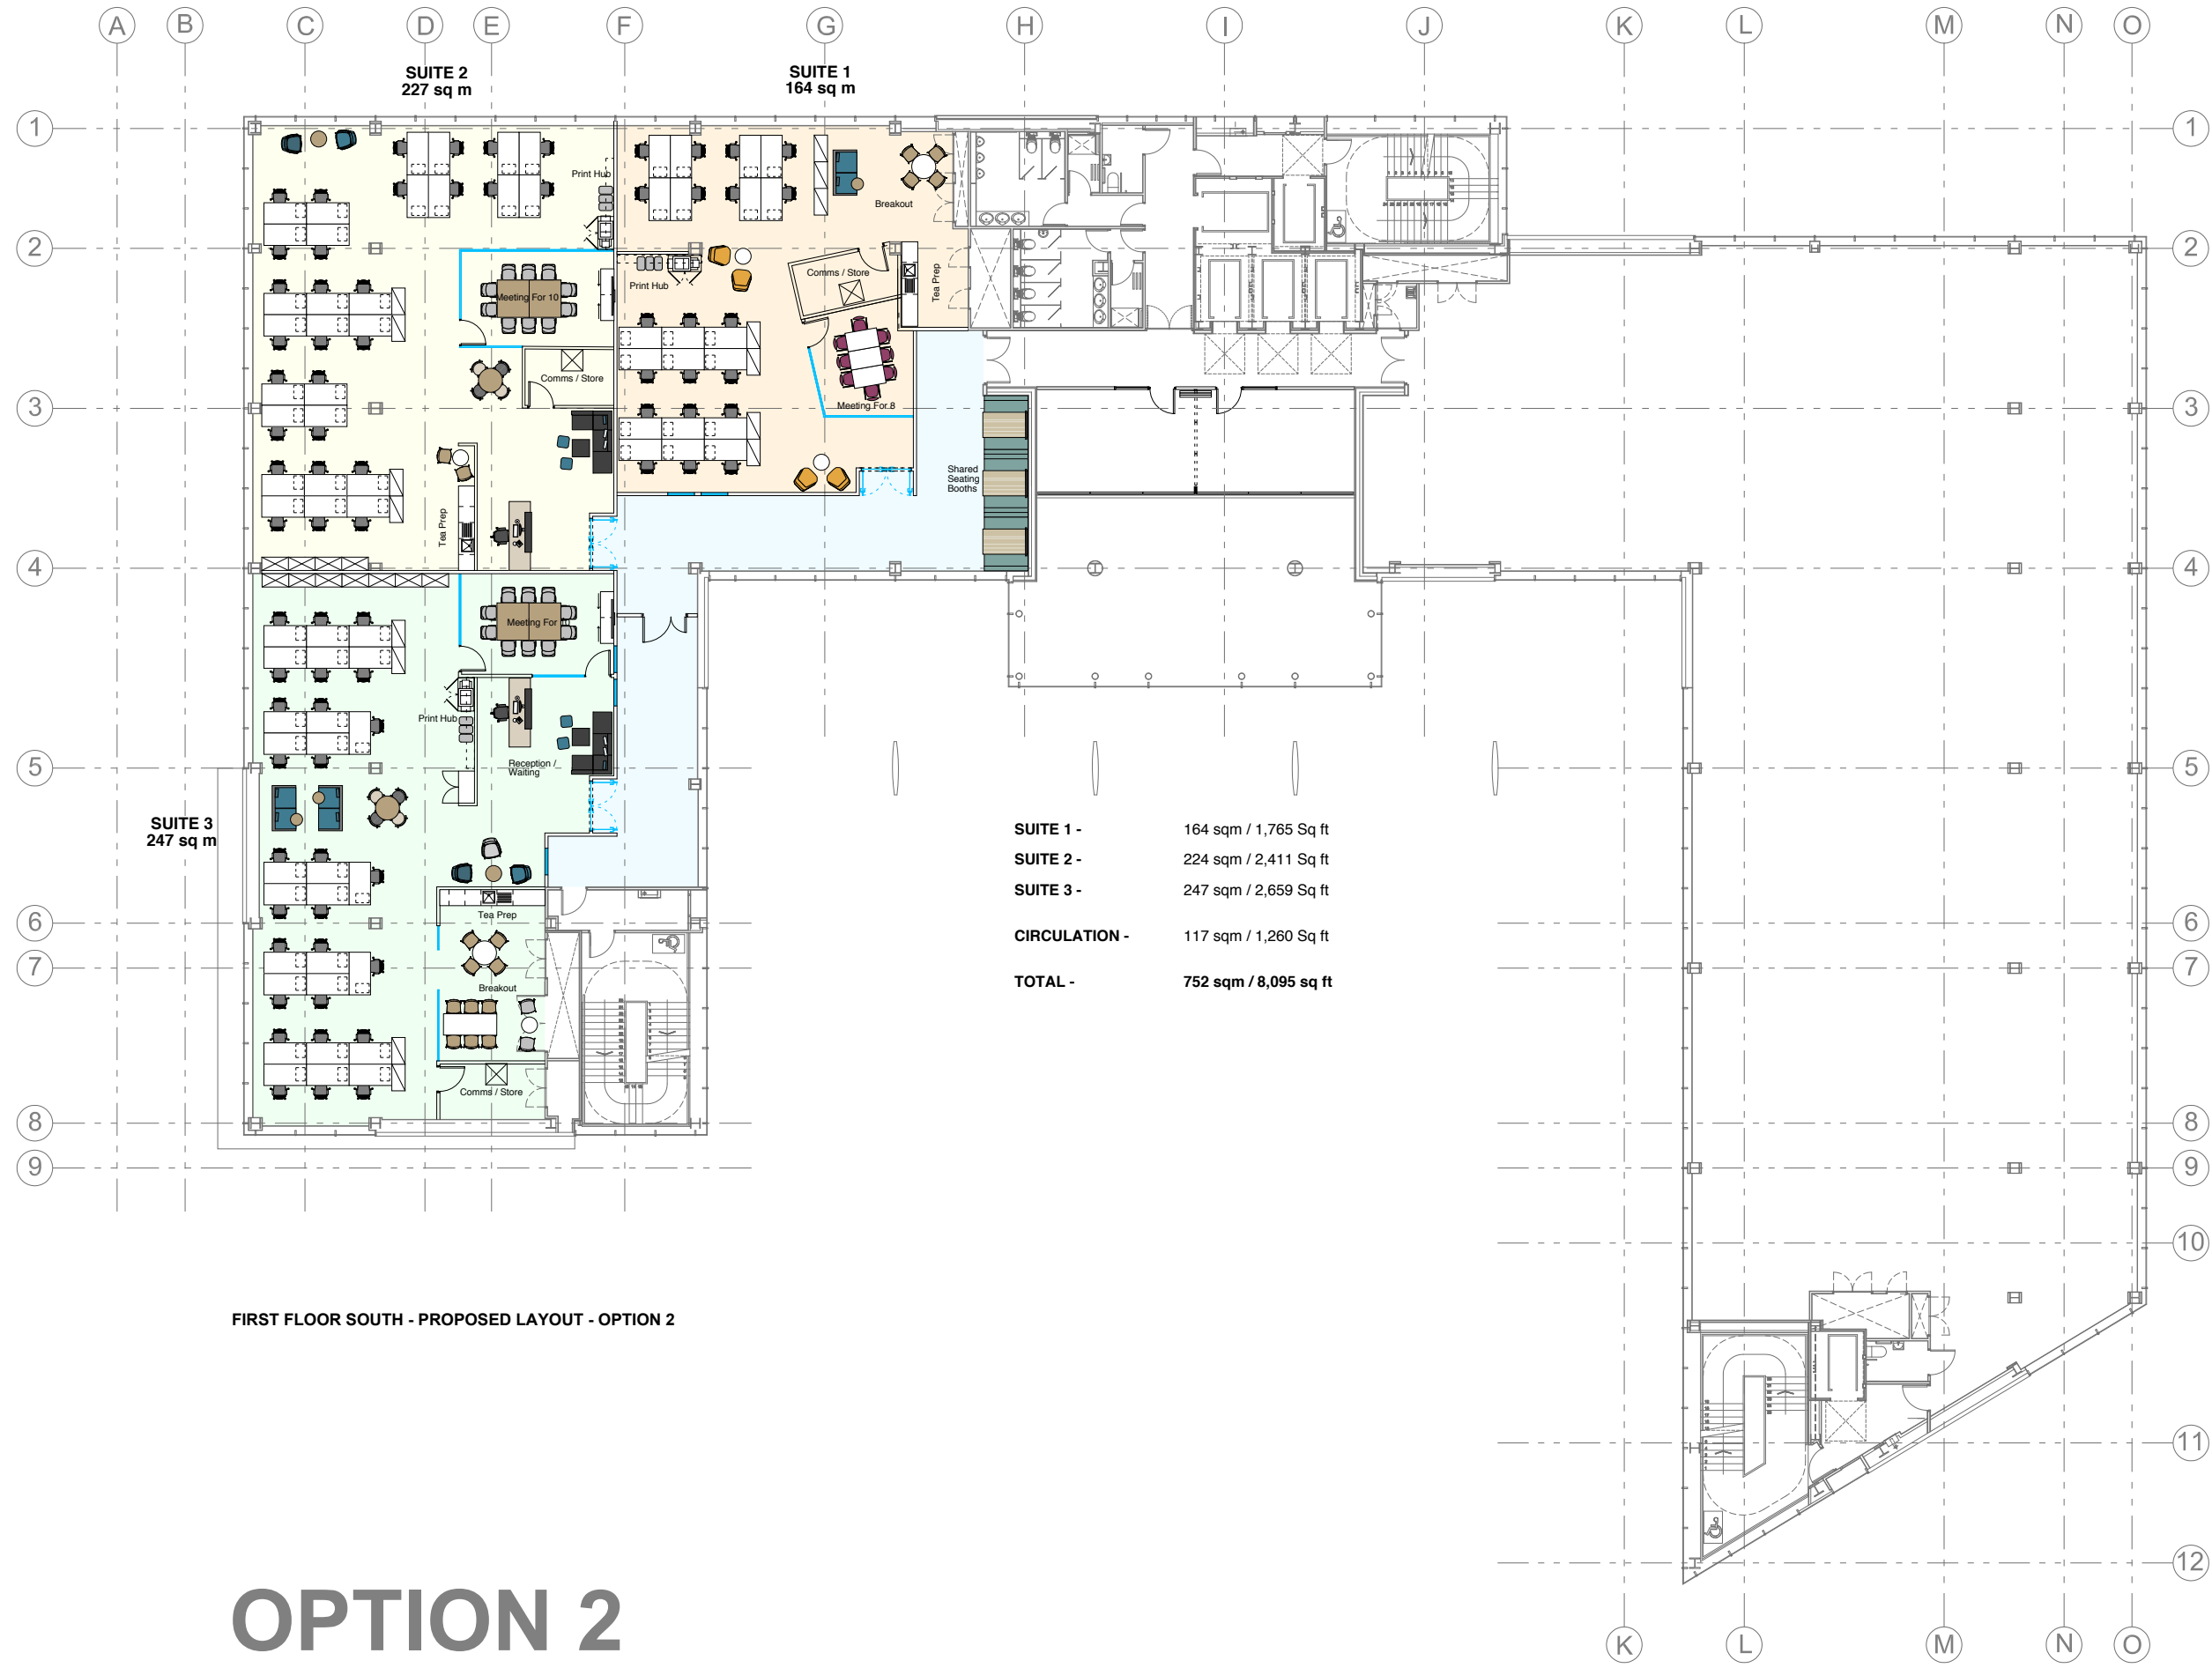

SUITE 1 -	164 sqm / 1,765 Sq ft
SUITE 2 -	224 sqm / 2,411 Sq ft
SUITE 3 -	247 sqm / 2,659 Sq ft
<b>CIRCULATION -</b>	<b>117 sqm / 1,260 Sq ft</b>
<b>TOTAL -</b>	<b>752 sqm / 8,095 sq ft</b>

- SUITE 1**  
N.I.A - 164 sqm / 1,765 sq ft  
Desks: 20 (8 sq m / person)
- SUITE 2**  
N.I.A - 227 sqm / 2,443 sq ft  
Desks: 28 (8 sq m / person)
- SUITE 3**  
N.I.A - 247 sqm / 2,659 sq ft  
Desks: 27 (9 sq m / person)

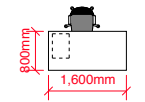


**SUITES 1, 2 & 3  
ACCOMMODATION**

- 2** Receptionist [Suites 2 & 3 only]
- 75** Workstations
- 77** **TOTAL**

**SUPPORT FACILITIES**

- 2** Reception Waiting Area [Suites 2 & 3 only]
- 2** 10 Person Meeting Rooms
- 6** Informal Meet Area
- 3** Kitchen Prep Area
- 2** Breakout Lounge
- 3** Print / Copy
- 3** Comms Room

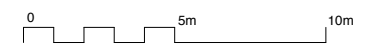

Revisions:	
------------	--

Status	<b>FOR INFORMATION</b>
--------	------------------------

**2**

Glasgow: 0141 221 9229  
Quiers House, 29 St Vincent Place  
Glasgow, G1 2DT

Manchester: 0161 537 7009  
No. 1 Spinningfields, Quay St  
Manchester, M3 3JE

London: 0203 011 1984  
Henry Wood House, 2 Riding House St  
London, W1W 7FA

c2:concepts  
Considered, creative.  
www.c2concepts.co.uk

Project	Union Plaza Union Wynd Aberdeen AB10 1SL		
Client	Legal & General		
Title	First Floor (South) Proposed Layout Option 2		
Drawn	Checked	Date	
PA	PO	16.01.20	
Scale	Project no.	Drawing no.	Rev.
1:125 @ A1 1:250 @ A3	c2:606	SK-AL(-)-1-02	-

FIRST FLOOR SOUTH - PROPOSED LAYOUT - OPTION 2

# OPTION 2