





GENERAL NOTES & COPYRIGHT NOTICE
Copyright Mayur Mistry Design ©
Do not scale from this drawing. Figured dimensions only to be taken from this drawing. All dimensions are to be checked on site before any work is put in hand. If in doubt, ask. This drawing is the property of Mayur Mistry Design and must not be copied, reproduced or disclosed without written permission.

0 0.5 1 2 3 4 5m
Scale Bar 1:50 @ A1

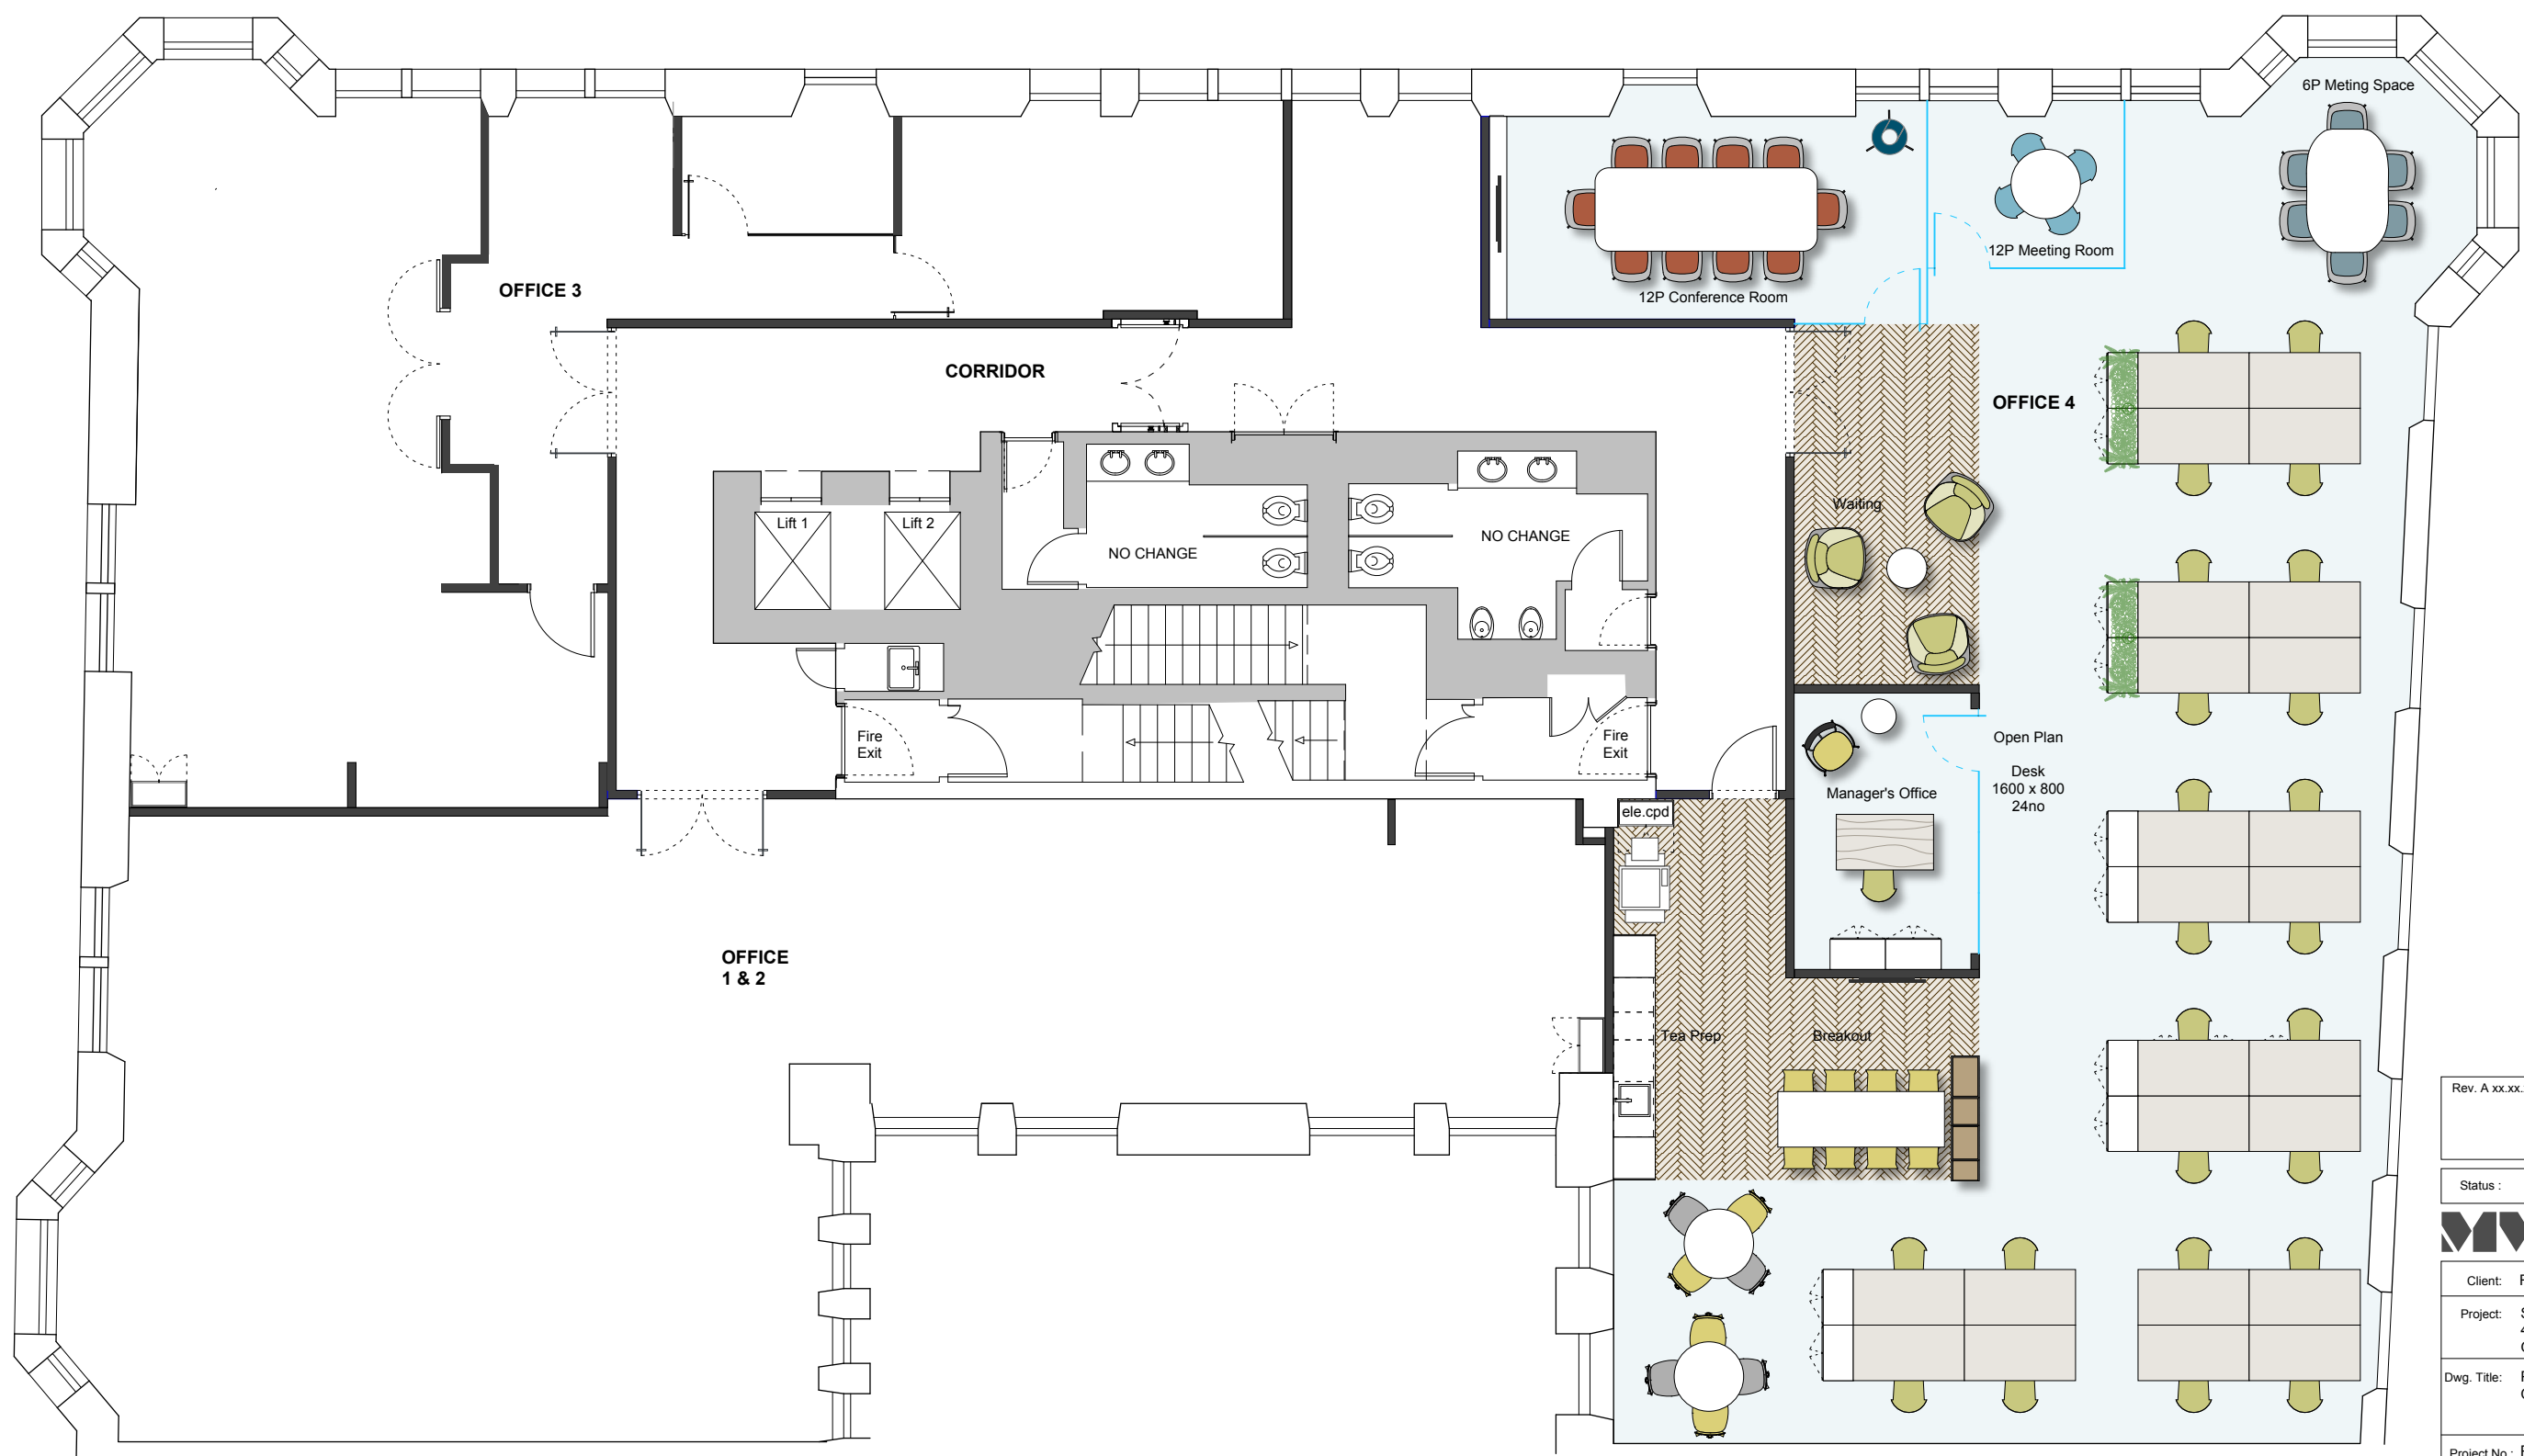

Proposed Test Space Plan - OPTION 1
scale 1:50 @ A1

Rev. A xx.xx.xxx XXXXX		
Status : DESIGN		
 Mayur Mistry Design mayur@mmdesign.co.uk +44 7737 011 056		
Client: Robt. Jones Holdings Ltd.		
Project: Suite 4.3 4th Floor, 25 Bothwell Street Glasgow		
Dwg. Title: Proposed Test Fit Plan Option 1		
Project No.: PJ-001	Checked: MM	Date: 09.04.26
Dwg No.: SK-IL(XX)4.3.01	Rev: -	Scale: 1:50 @ A1