


Notes:
Refer schedule S0 for
Outline Specification.


**Key to existing fire alarm
and emergency light fittings**

	Recessed modular light fitting with emergency battery pack
	Existing Smoke Detector
	Softly mounted bulkhead emergency light
	Over Door Emergency Light
	Existing Break Glass Point

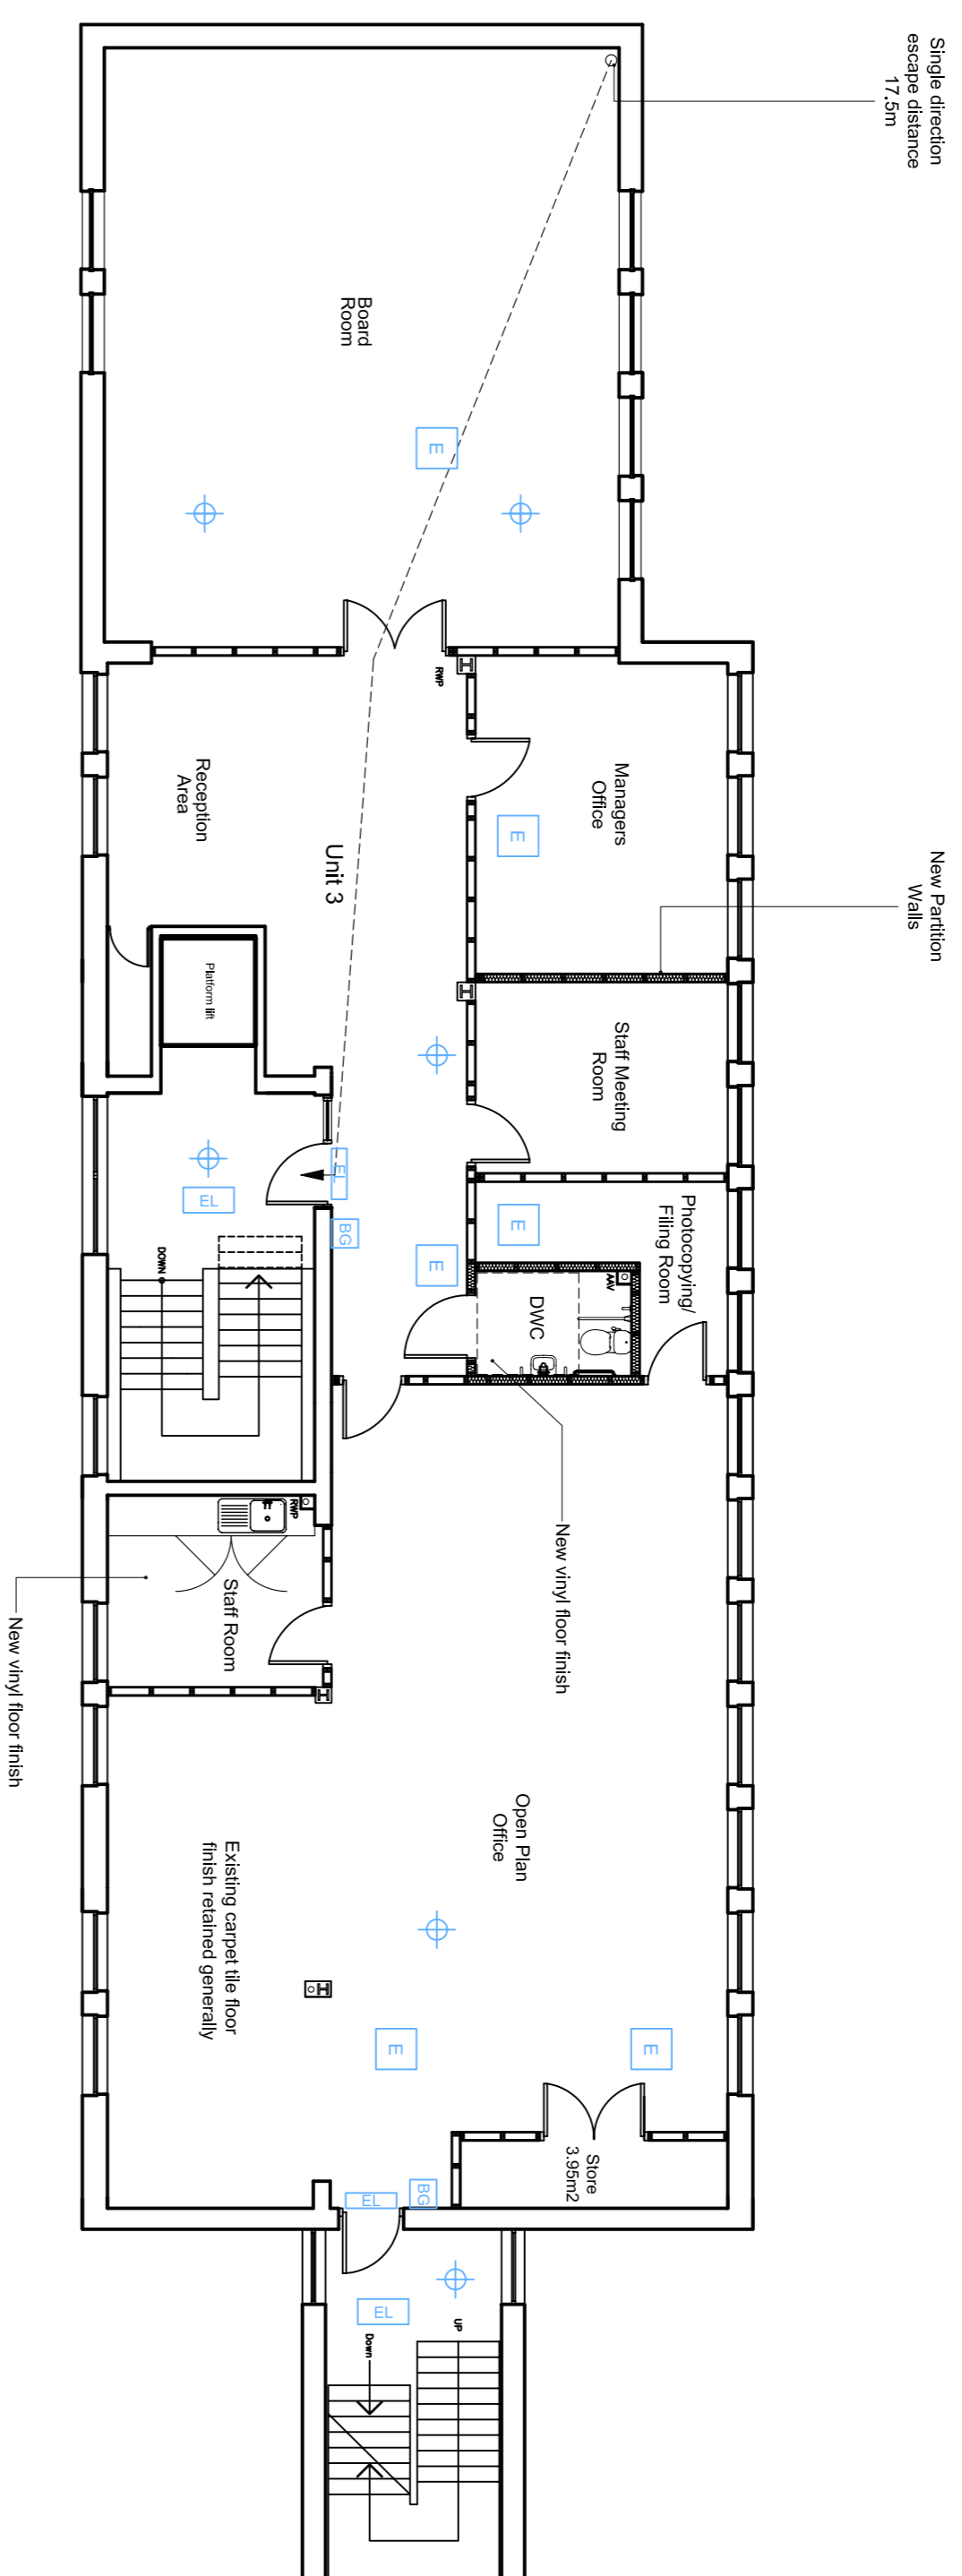

CHARLES STREET

151 First Floor Existing (No Change)

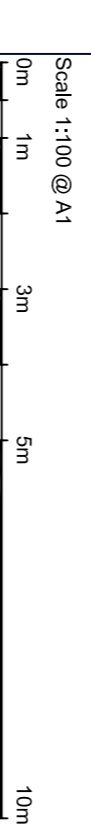

ref	drawn	description



CHARTERED ARCHITECTS
CDM CO-ORDINATORS

180 Hope Street, Glasgow G2 2UB
tel: 0141 332 4066 fax: 0141 332 1211
e-mail: admin@burnetbell.com
web: www.burnetbell.com
Member of Intercity Design Group

job title
59 Charles Street
Interior Alterations
For John & Brendan Braxley

LOCATION: First Floor Proposed

drawn	job no	date
Adam Frew	10:09	
check	drawn	
Iain McIntosh	(-)	
scale	date	
1:100 @ A1	April 2010	
code	DATA:13LV151	

151