




**TECH / CREATIVE LAYOUT - (1 : 100 @ A3)**

Floor Area = 3980 ft<sup>2</sup> / 370m<sup>2</sup>

O.C. = 12 m<sup>2</sup> p.p. (30 no. fixed workstations)



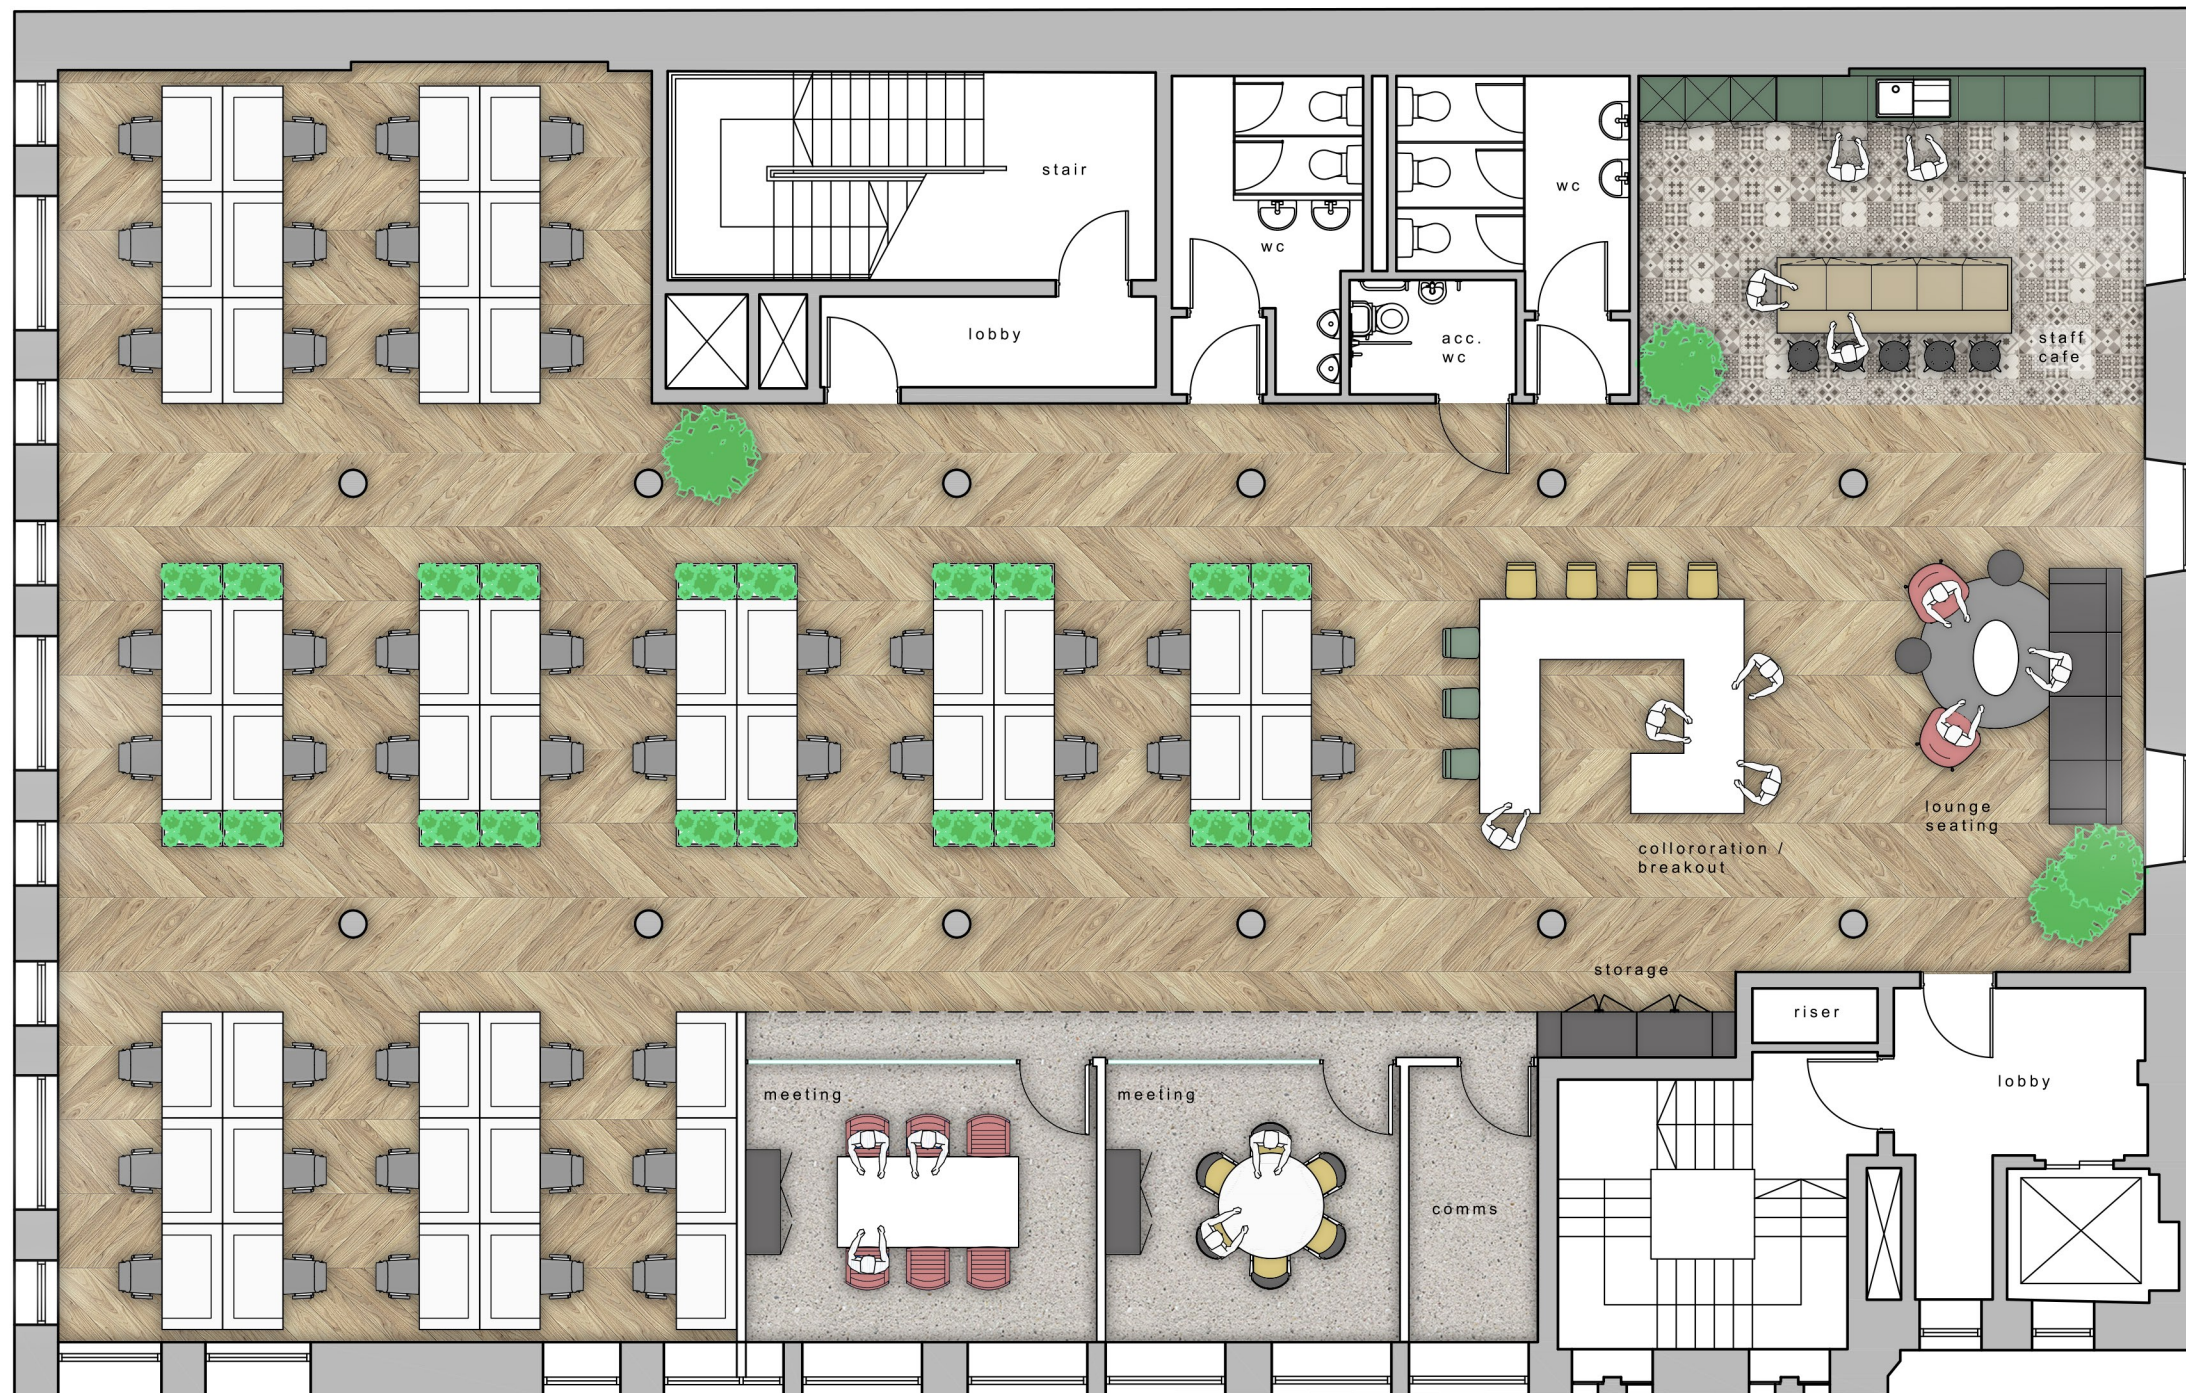

**PROFESSIONAL SERVICES LAYOUT - (1 : 100 @ A3)**

Floor Area = 3980 ft<sup>2</sup> / 370m<sup>2</sup>

O.C. = 8 m<sup>2</sup> p.p. (47 no. fixed workstations)