



GROUND FLOOR

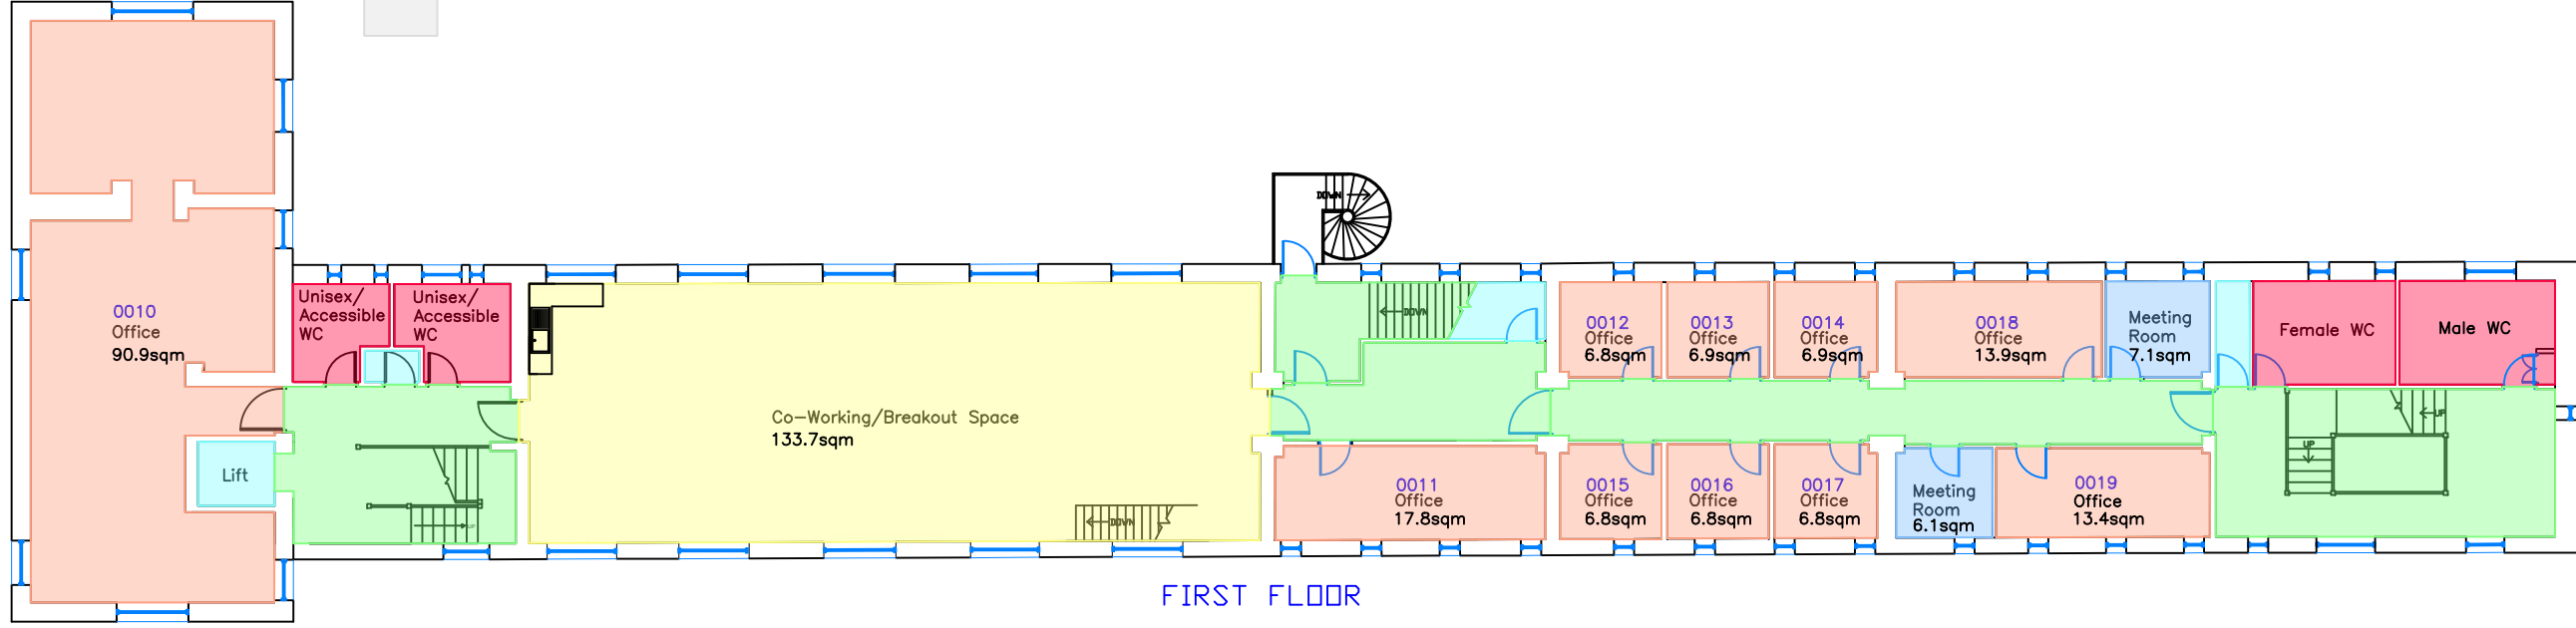

FIRST FLOOR

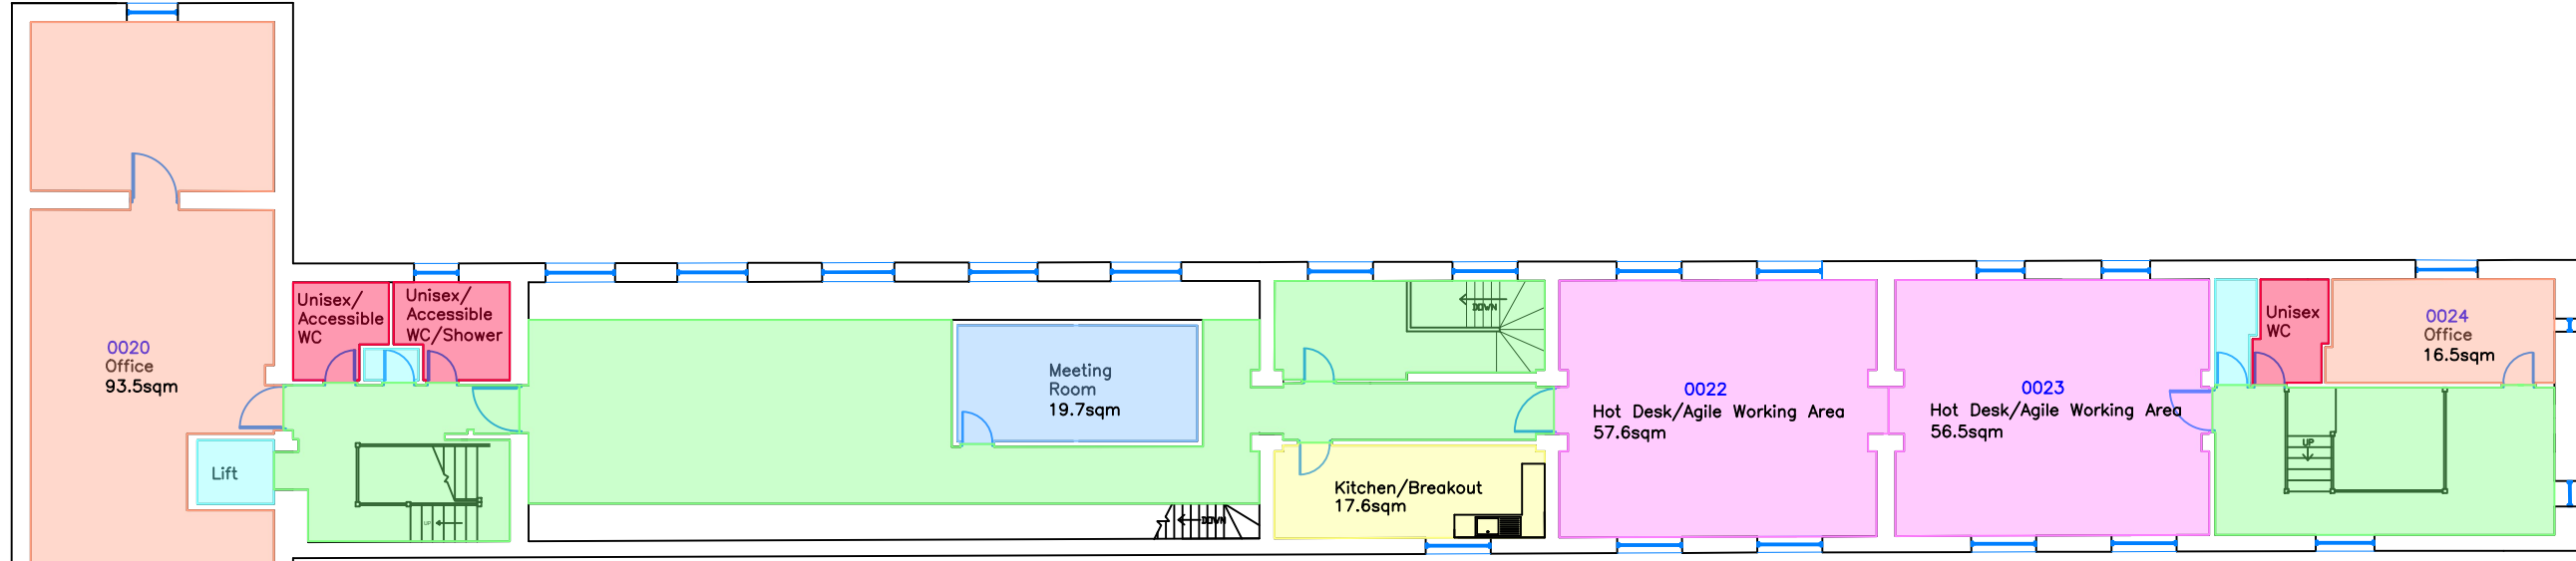

SECOND FLOOR

General

Notes

**LEGEND**

- BREAKOUT/CO-WORKING SPACE
- CIRCULATION SPACE
- SERVICES/CUPBOARD SPACE
- MEETING ROOM SPACE
- OFFICE SPACE
- HOT DESK SPACE
- WC SPACE

nr	revision	date

project  
 Peterscourt  
 City Road  
 Peterborough

drawing title  
 STAGE 3  
 PROPOSED GENERAL ARRANGEMENT  
 INCL. FLOOR AREAS

drawn by AC	date 13.01.26
file ref N/A	scale 1:100
property reference PETERCOURT PETERBOROUGH	section N/A
drawing no. 5029270 - 001 - 01- REV B	