




- 1. Do not scale from this drawing. Use digital dimensions only.
- 2. All set out dimensions, levels, building positions and site boundaries to be checked by the Contractor with any appropriate surveying data.
- 3. All works to be carried out in accordance with the Building Regulations, British Standards, CDM Regulations, Code of Practice, and a System of Work approved by the local authority.
- 4. Reference to Land Surveying is also intended to refer to the Approved Plans.
- 5. The drawing is the property of SPX Architects and shall only be used in connection with the above project.

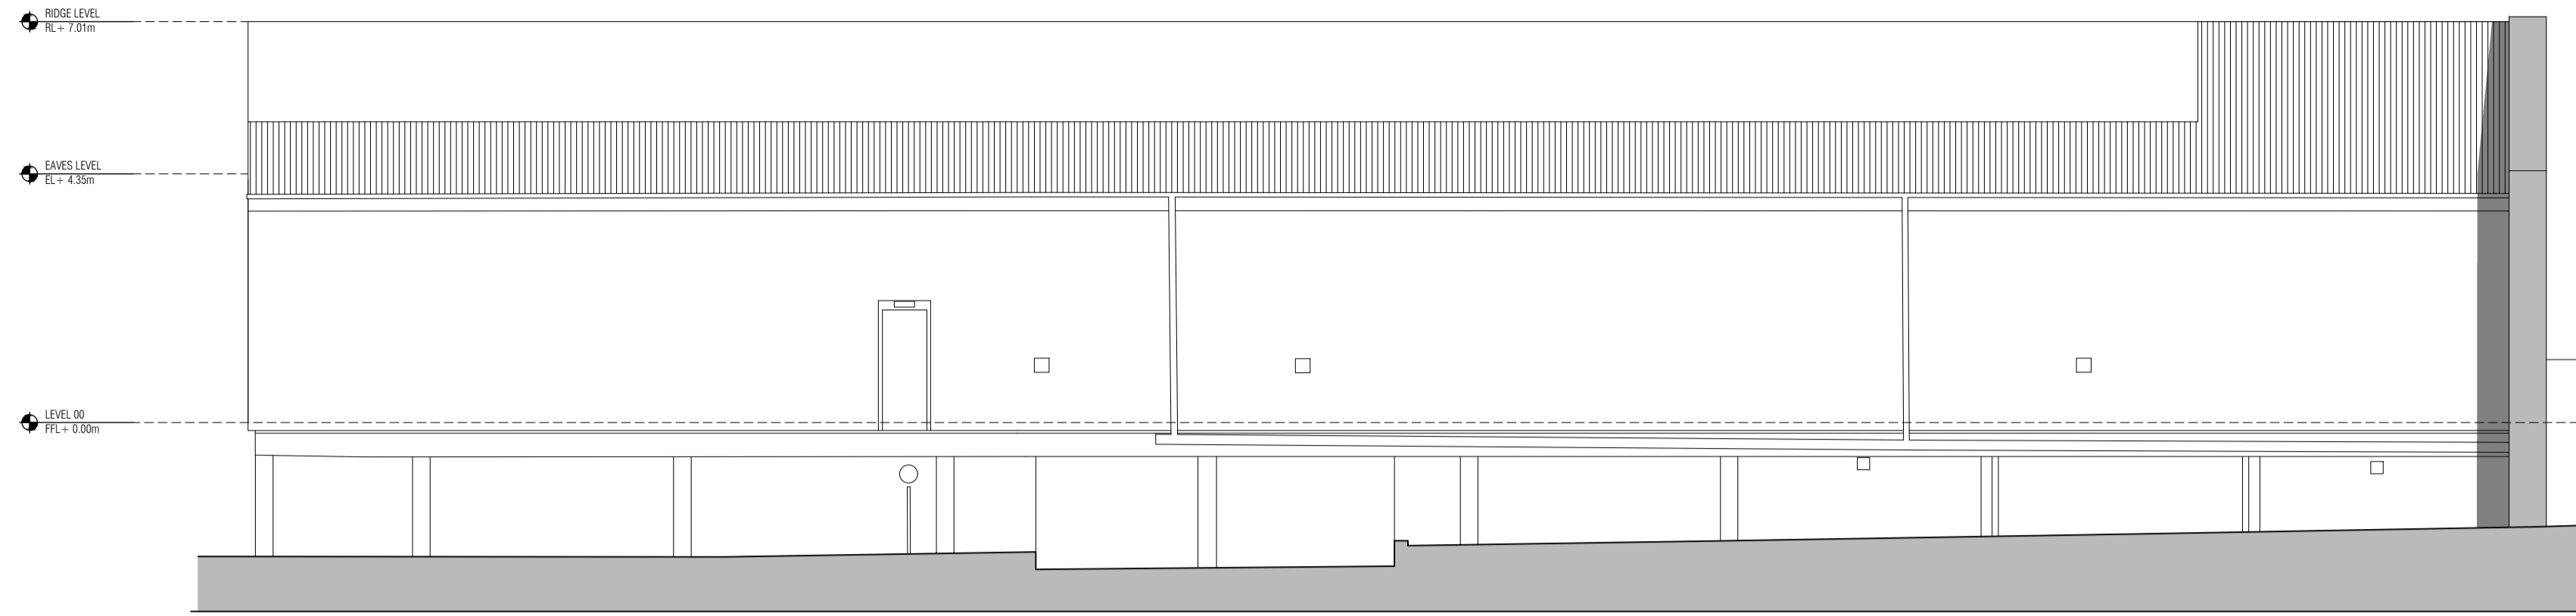

AS PROPOSED SIDE (SOUTH) ELEVATION | UNIT 2

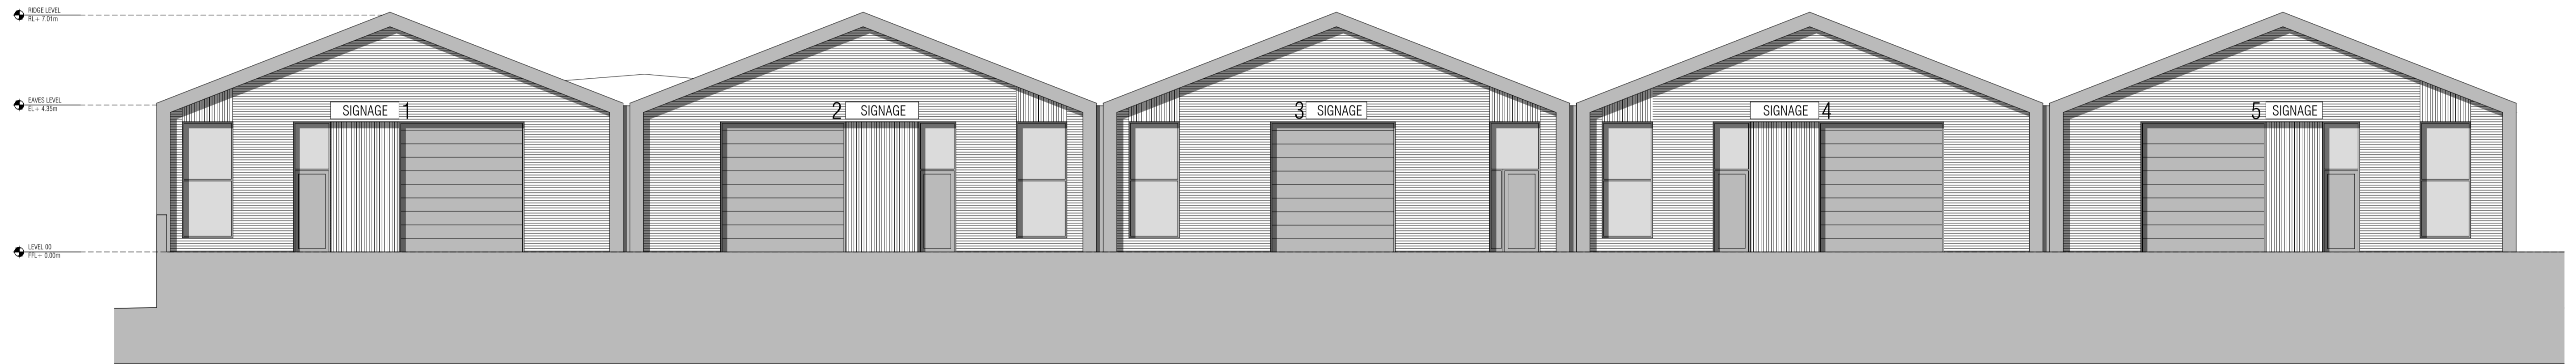

AS PROPOSED FRONT (EAST) ELEVATION | UNIT 2

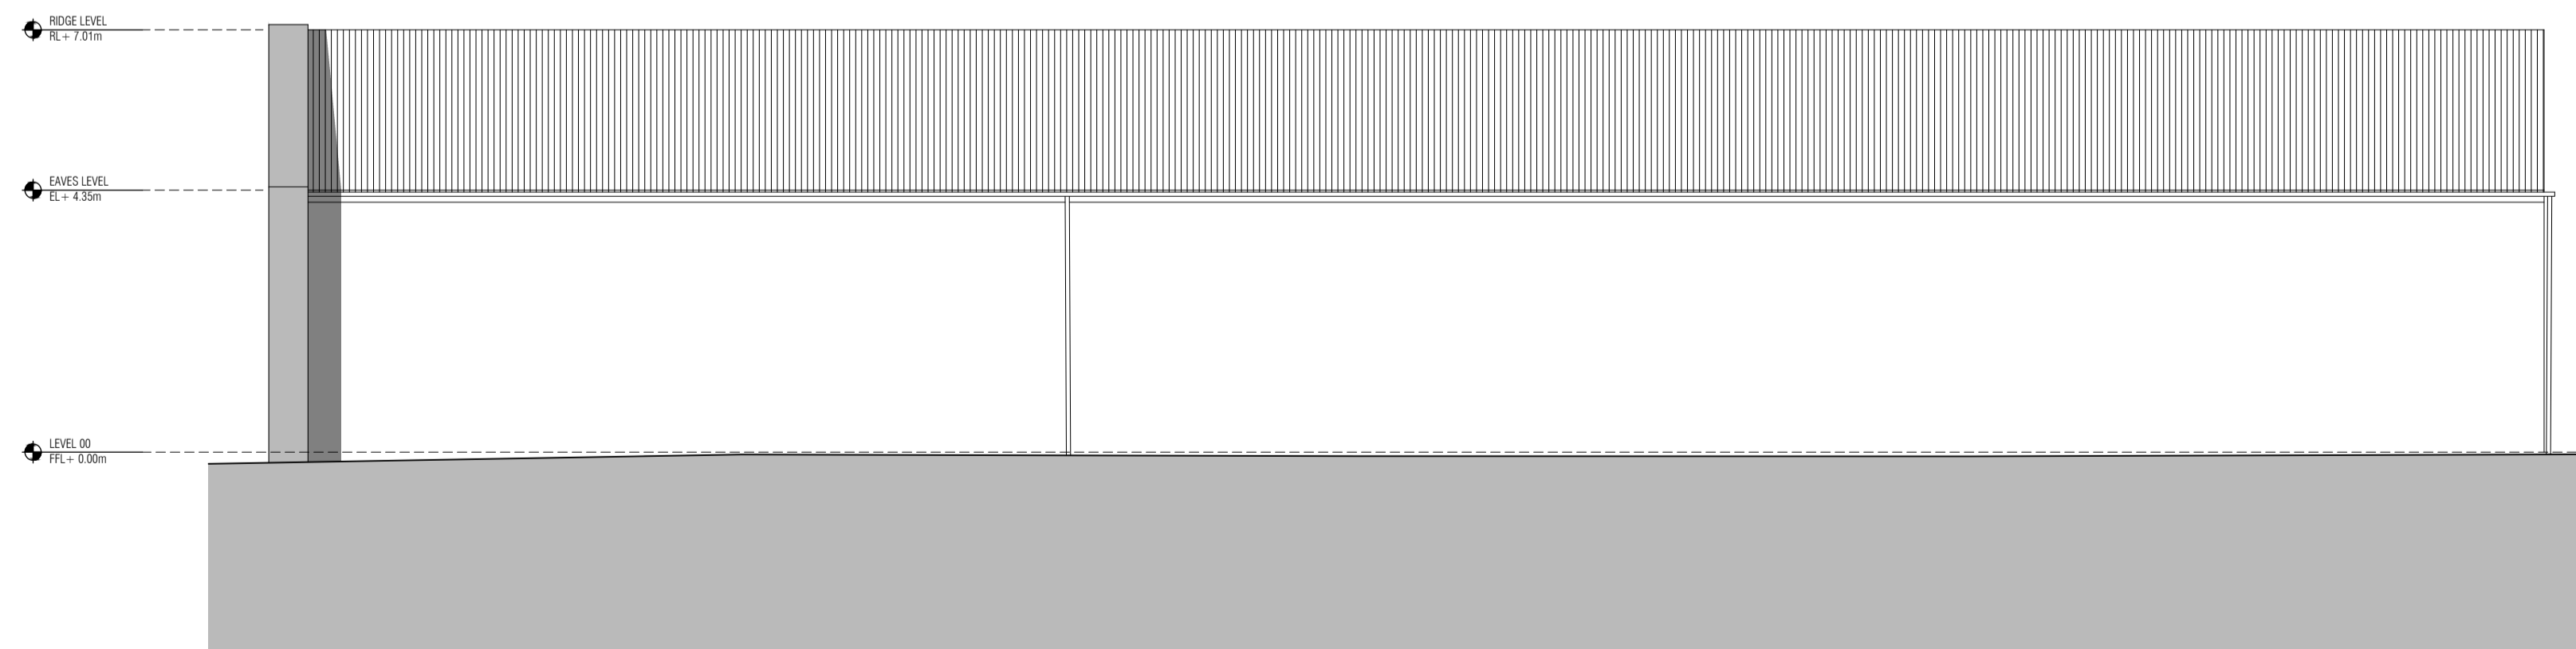

AS PROPOSED SIDE (NORTH) ELEVATION | UNIT 2