



DO NOT SCALE FROM DRAWING


Notes:

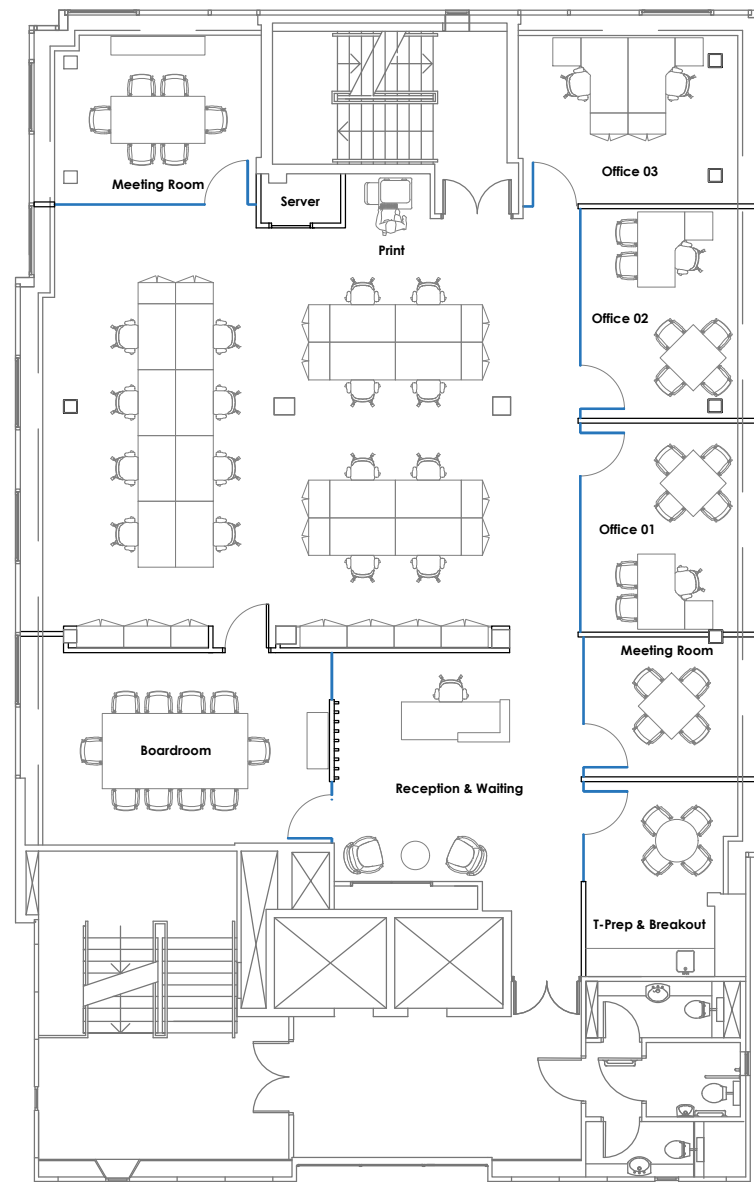

Professional / Financial Business Layout Option 1

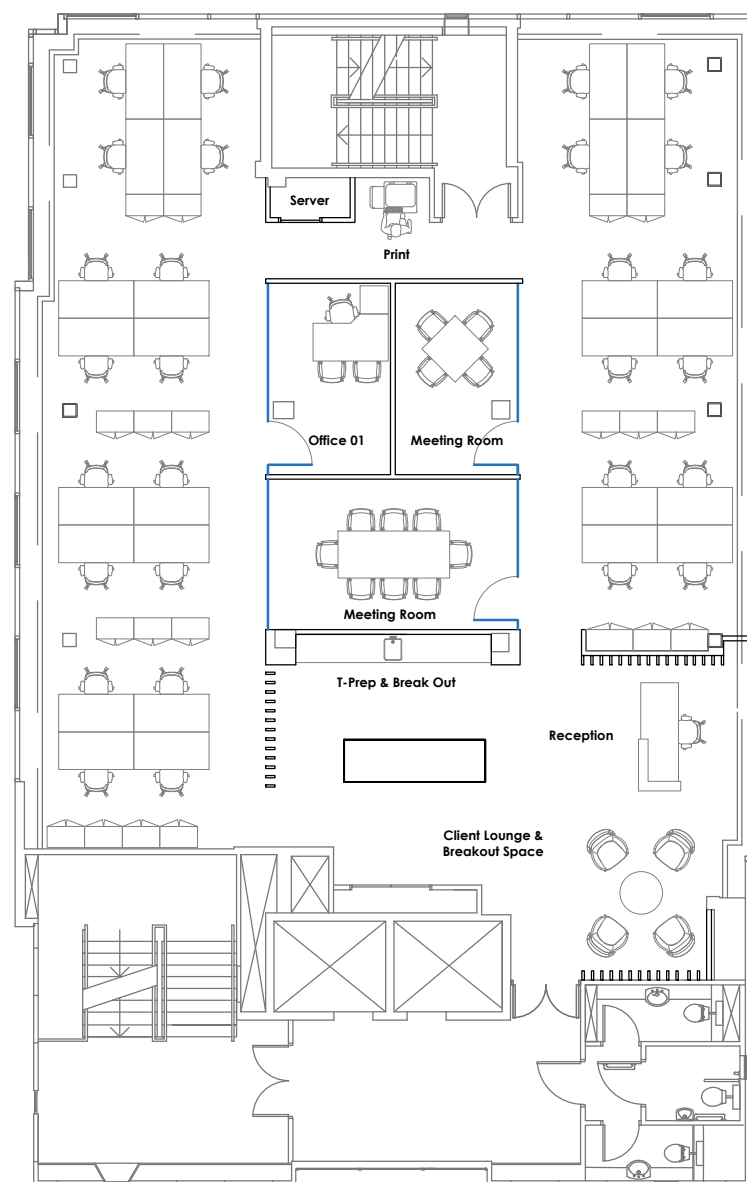

Professional / Financial Business Layout Option 2

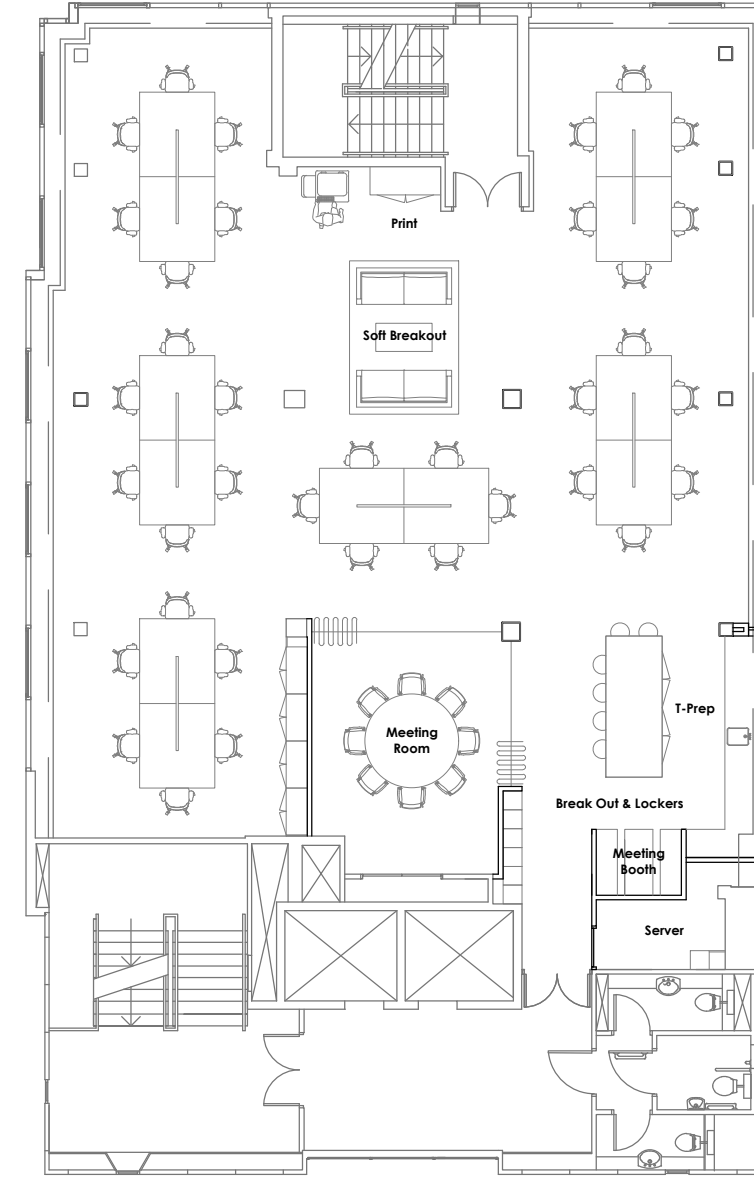

Tech Business Layout

Floor Area 252m² / 2722 sq ft.
Occupant Capacity: 252m² / 6 = Up to 42 Persons

Facilities As Shown	Prof / Fin Layout Opt 1	Prof / Fin Layout Opt 2	Tech Layout
Reception	1	1	-
Meeting Rooms	2	2	1
Cellular Office	3	1	-
Breakout / T-prep	1	1	1
Informal Meeting / Collaboration	-	1	2
Open Plan Desks	16	28	36
Desk Positions (Total)	21	30	36

Revision Notes:

Project Number: EQ19767

Drawing Number: 11-01 Revision: -

Drawing Scale: NOT TO SCALE @ A3

Drawing Status:

INFORMATION

Client: Kennedy Wilson

Project: Exchange Tower Edinburgh

Site Address:

11th Floor
Exchange Tower
Edinburgh

Drawing Title:

Test Fit Proposals

Issue Date:

12 March 2019

Drawn by: ES

Checked by: SW