


PLEASE NOTE - THIS DRAWING HAS BEEN PRODUCED FOR LAND REGISTRATION PURPOSES ONLY.


PLEASE NOTE - A4 PLANS TO BE PRINTED "AS IN DOCUMENT" NOT ENLARGED OR SHRUNK TO FIT PAGE

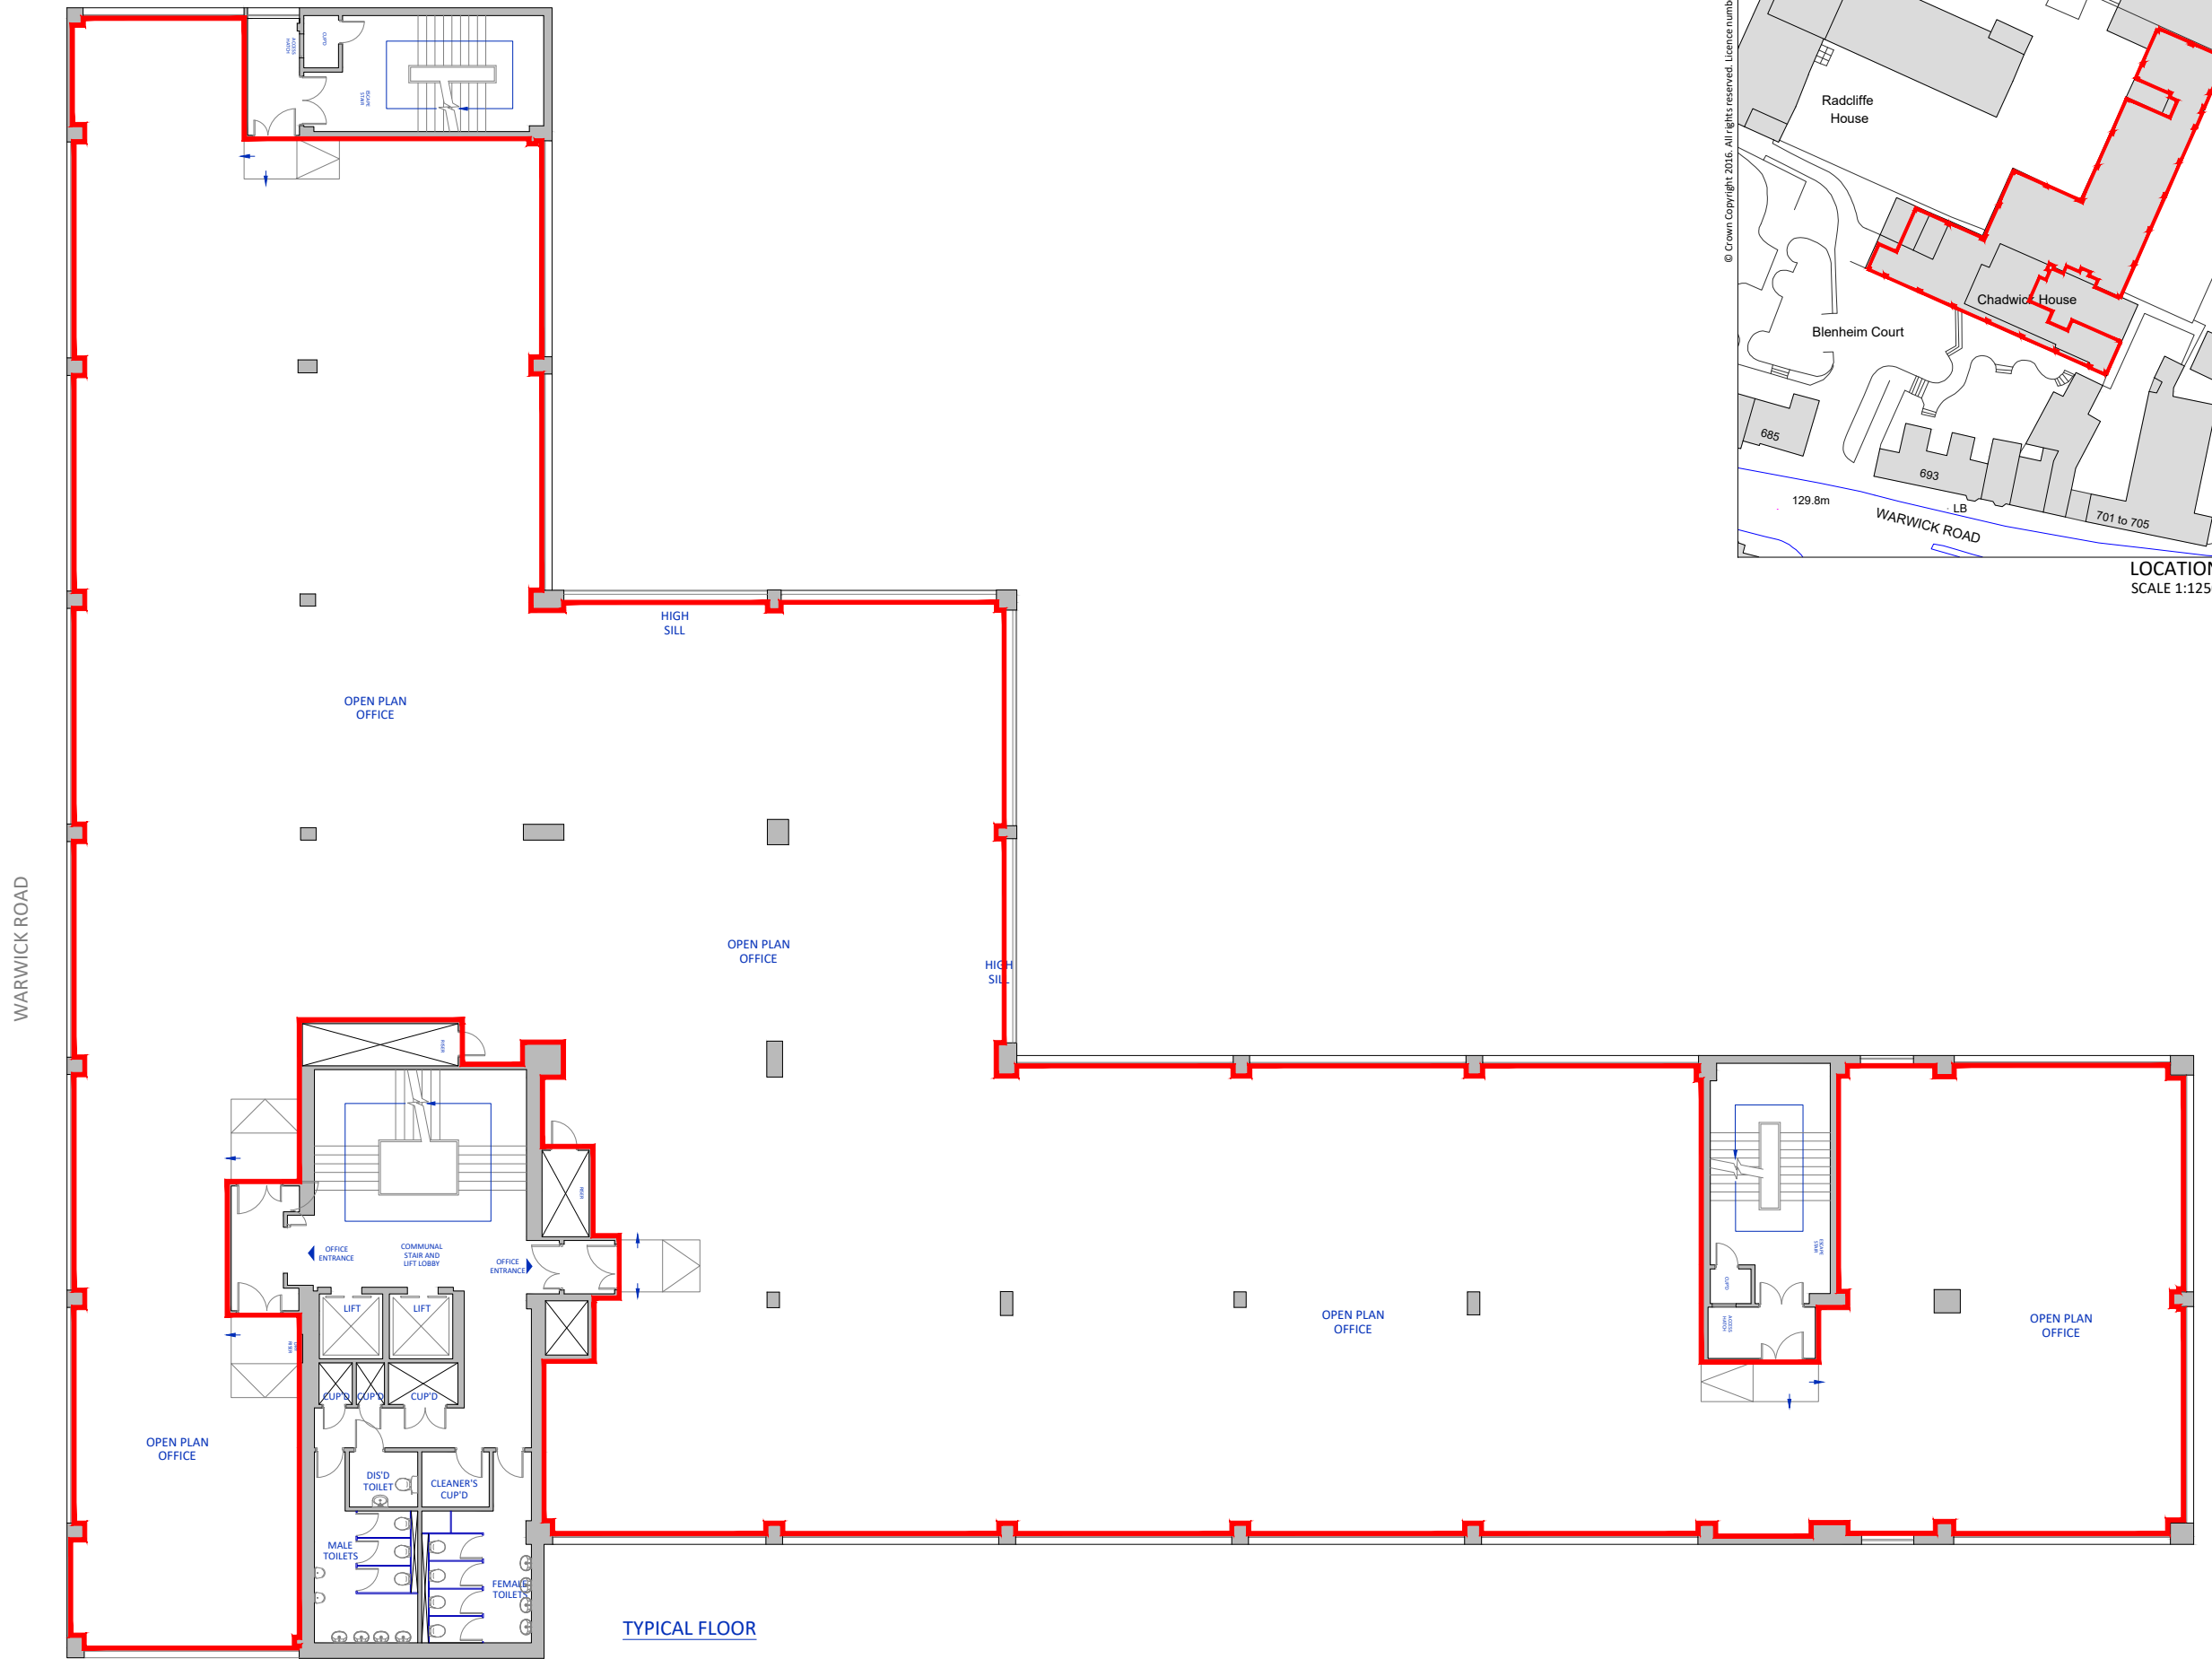

TYPICAL FLOOR



LOCATION PLAN
SCALE 1:1250

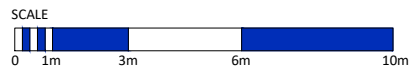

client	address CHADWICK HOUSE BLENHEIM COURT SOLIHULL B91 2AA	location TYPICAL FLOOR LEASE PLAN	date 24.02.2017	scale 1:200	sheet A3	S:\Jobs\Plan London CAD Logo.png
			dwg no. PL10502-01	revision	drawn SC	

PLAN LONDON LTD © COPYRIGHT PROTECTED 2017