



woodley
associates

drg No. B277-03
 client PEMBERTON PROPERTIES (No4) LTD
 project 57-63 CHURCH STREET BIRMINGHAM
 FIRST FLOOR LAYOUT PLAN
 scale 1:100 @ A3
 date JUNE 2015 IRW drawn

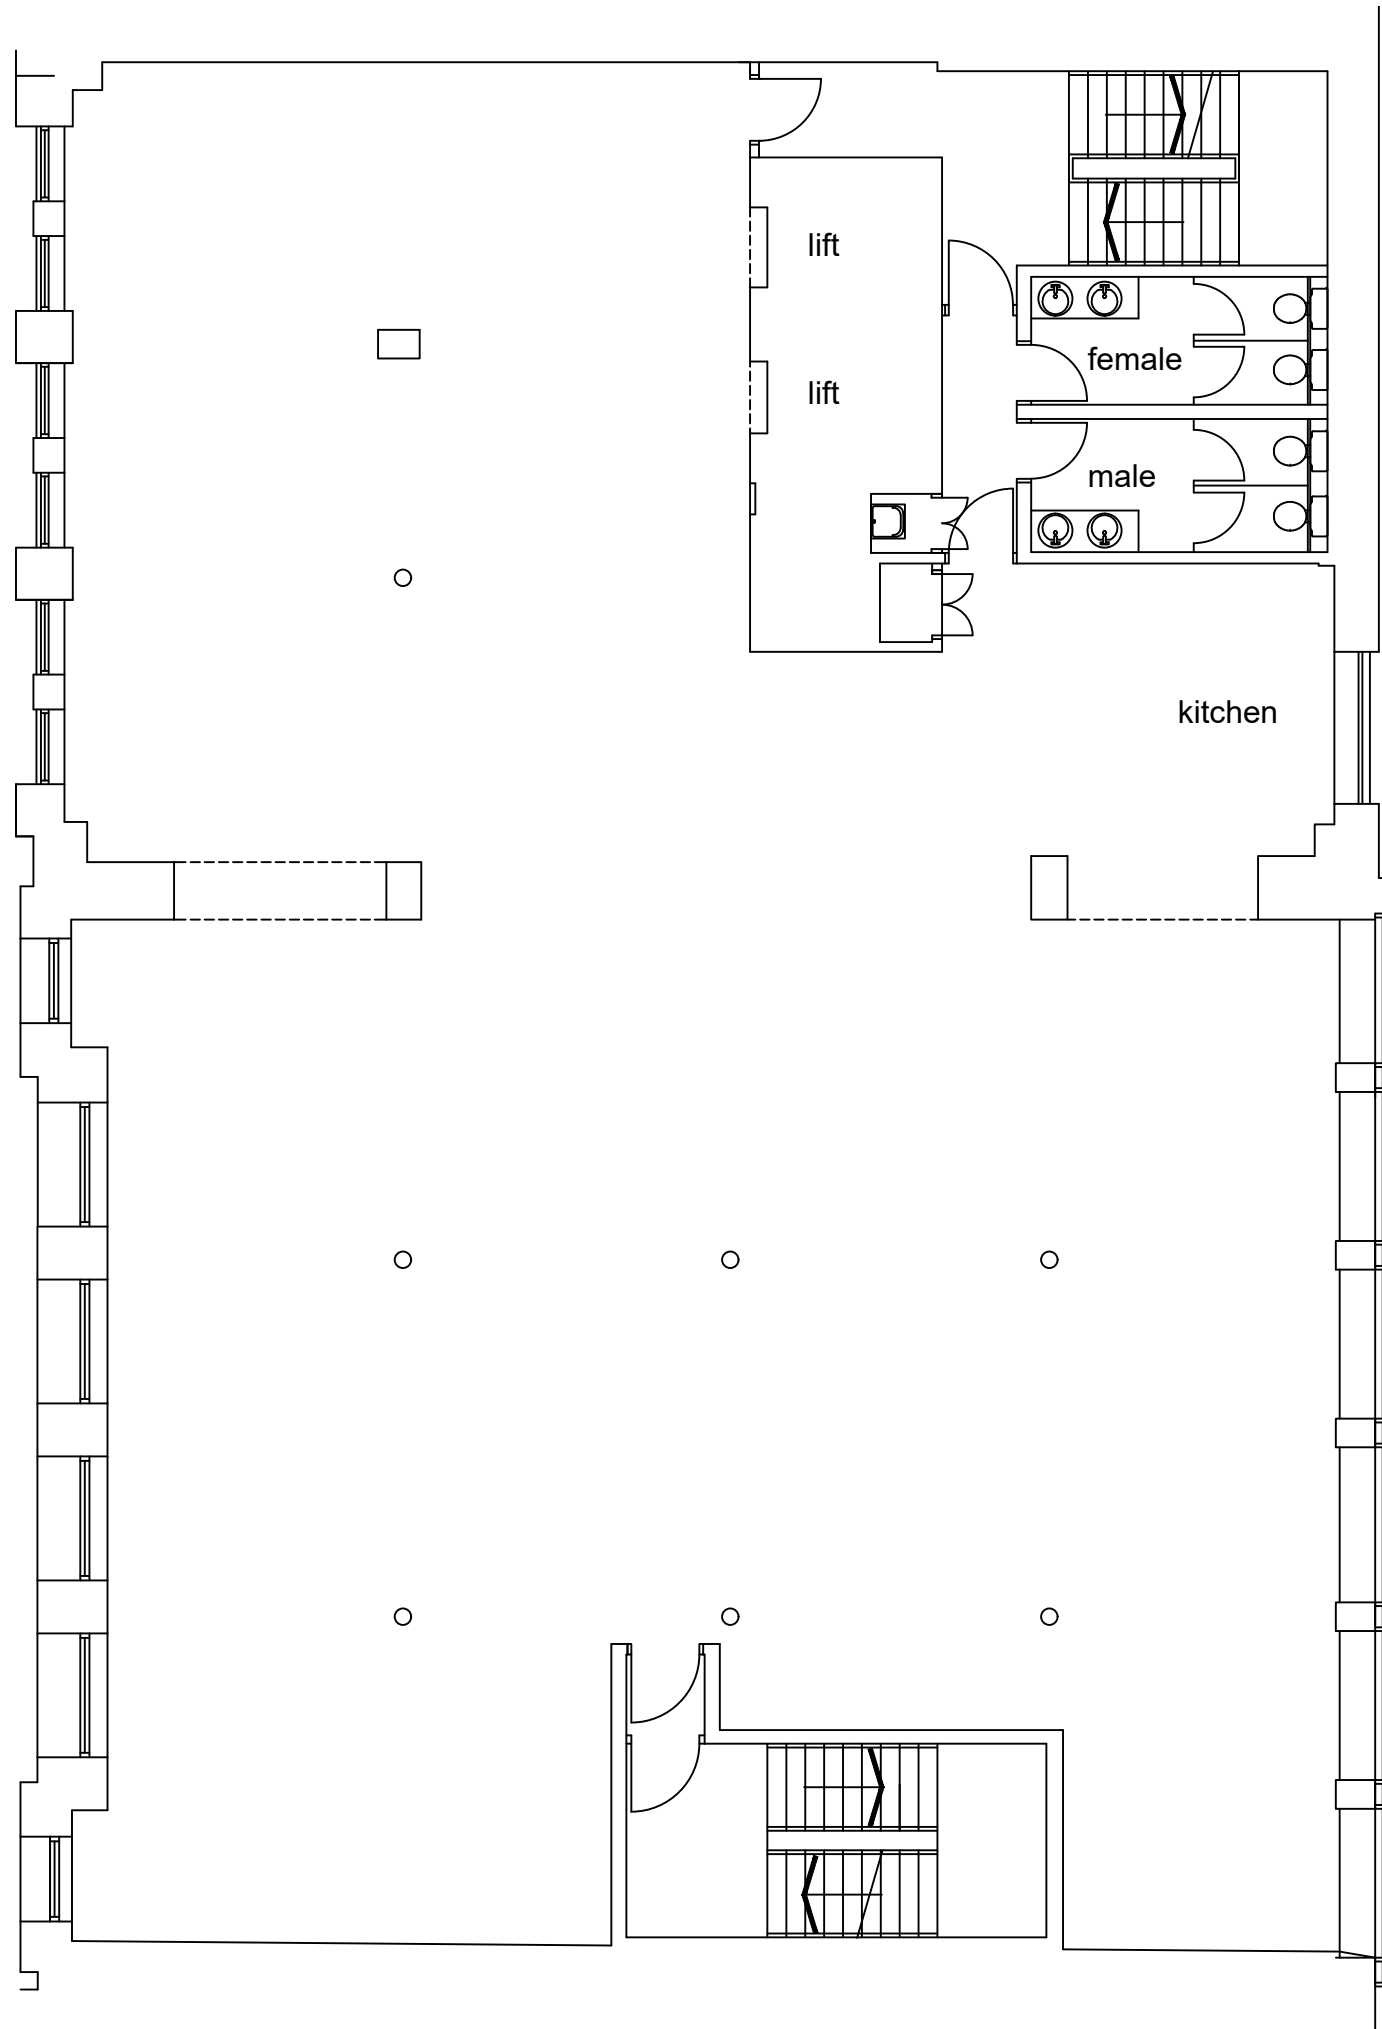


drg No. B277-04-1
 client PEMBERTON PROPERTIES (No4) LTD
 project 57-63 CHURCH STREET BIRMINGHAM
 SECOND FLOOR LAYOUT PLAN
 scale 1:100 @ A3
 date JUNE 2015 IRW drawn

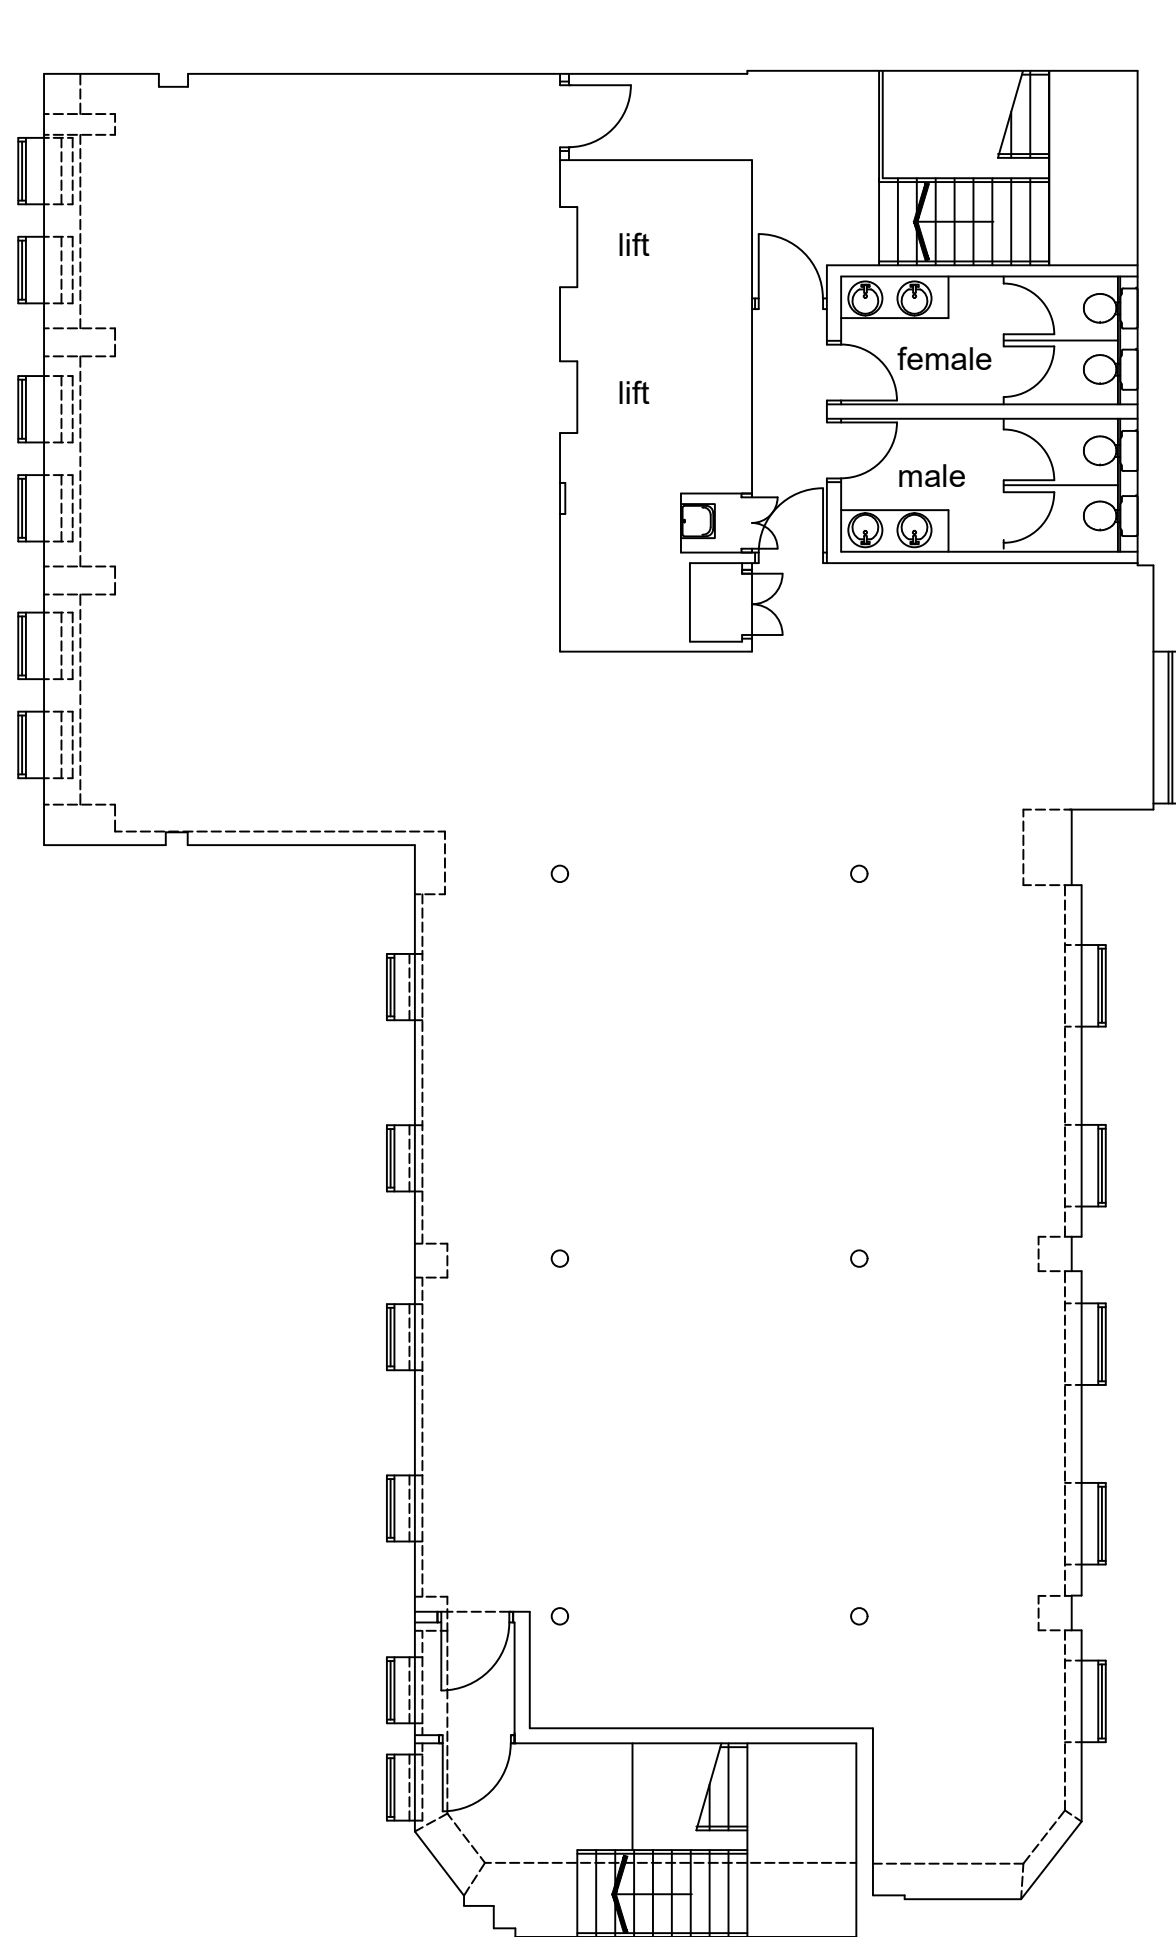

woodley
associates

drg No. B277-06
 client PEMBERTON PROPERTIES (No4) LTD
 project 57-63 CHURCH STREET BIRMINGHAM
 FOURTH FLOOR LAYOUT PLAN
 scale 1:100 @ A3
 date JUNE 2015 IRW drawn

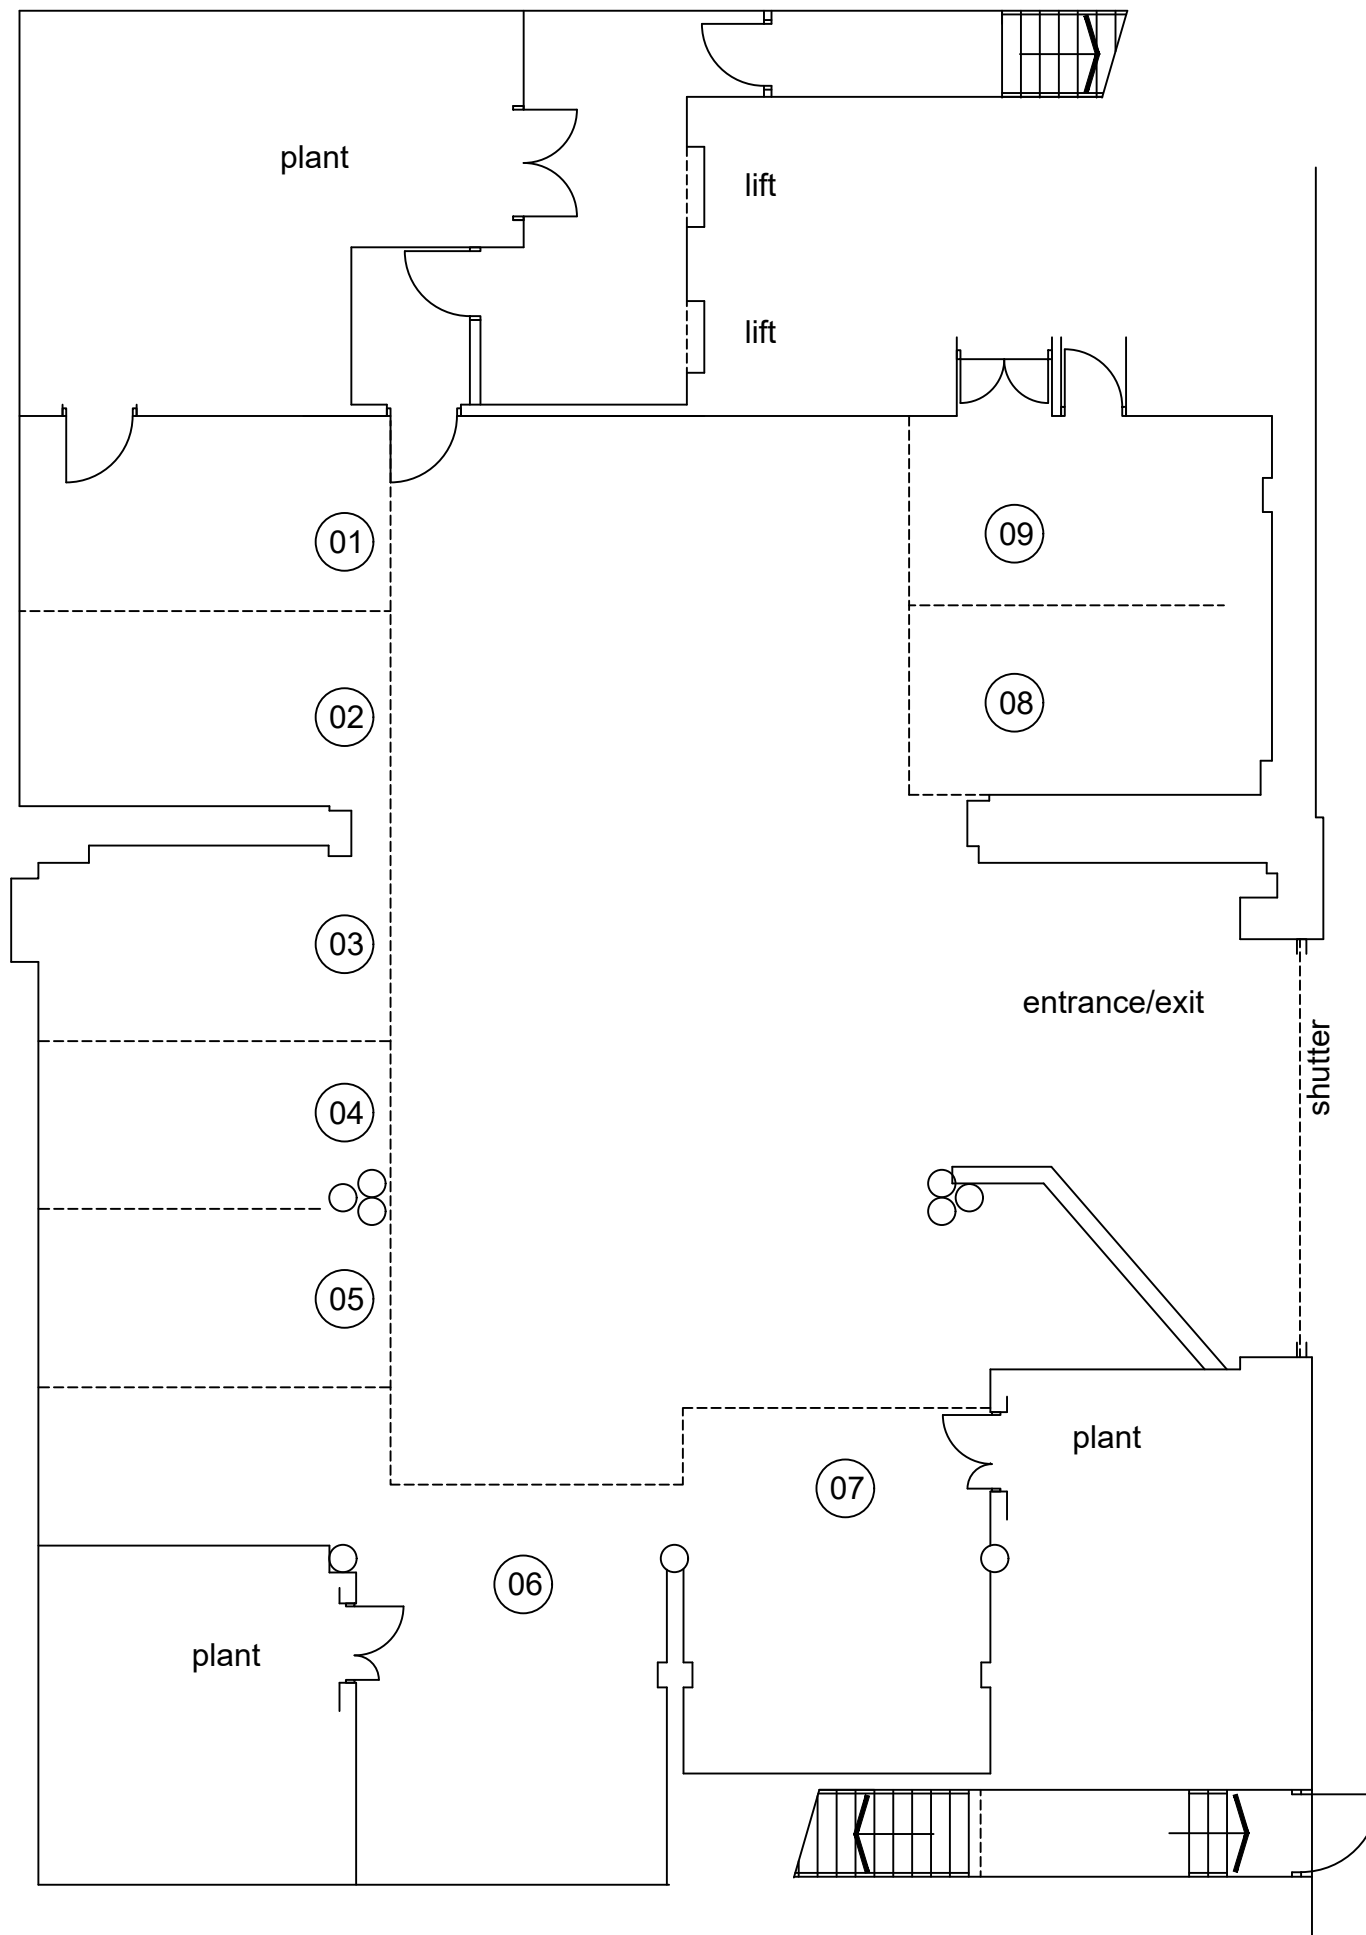

woodley
associates

drg No. B277-01
 client PEMBERTON PROPERTIES (No4) LTD
 project 57-63 CHURCH STREET BIRMINGHAM
 BASEMENT LAYOUT PLAN
 scale 1:100 @ A3
 date JUNE 2015 IRW drawn