


Alpha Tower  
1st Floor

Suffolk Street Queensway  
Birmingham  
B1 1TT

Drawing No AT-01-001

Scale 1:100 @ A1 Revision

Date 14/04/2014

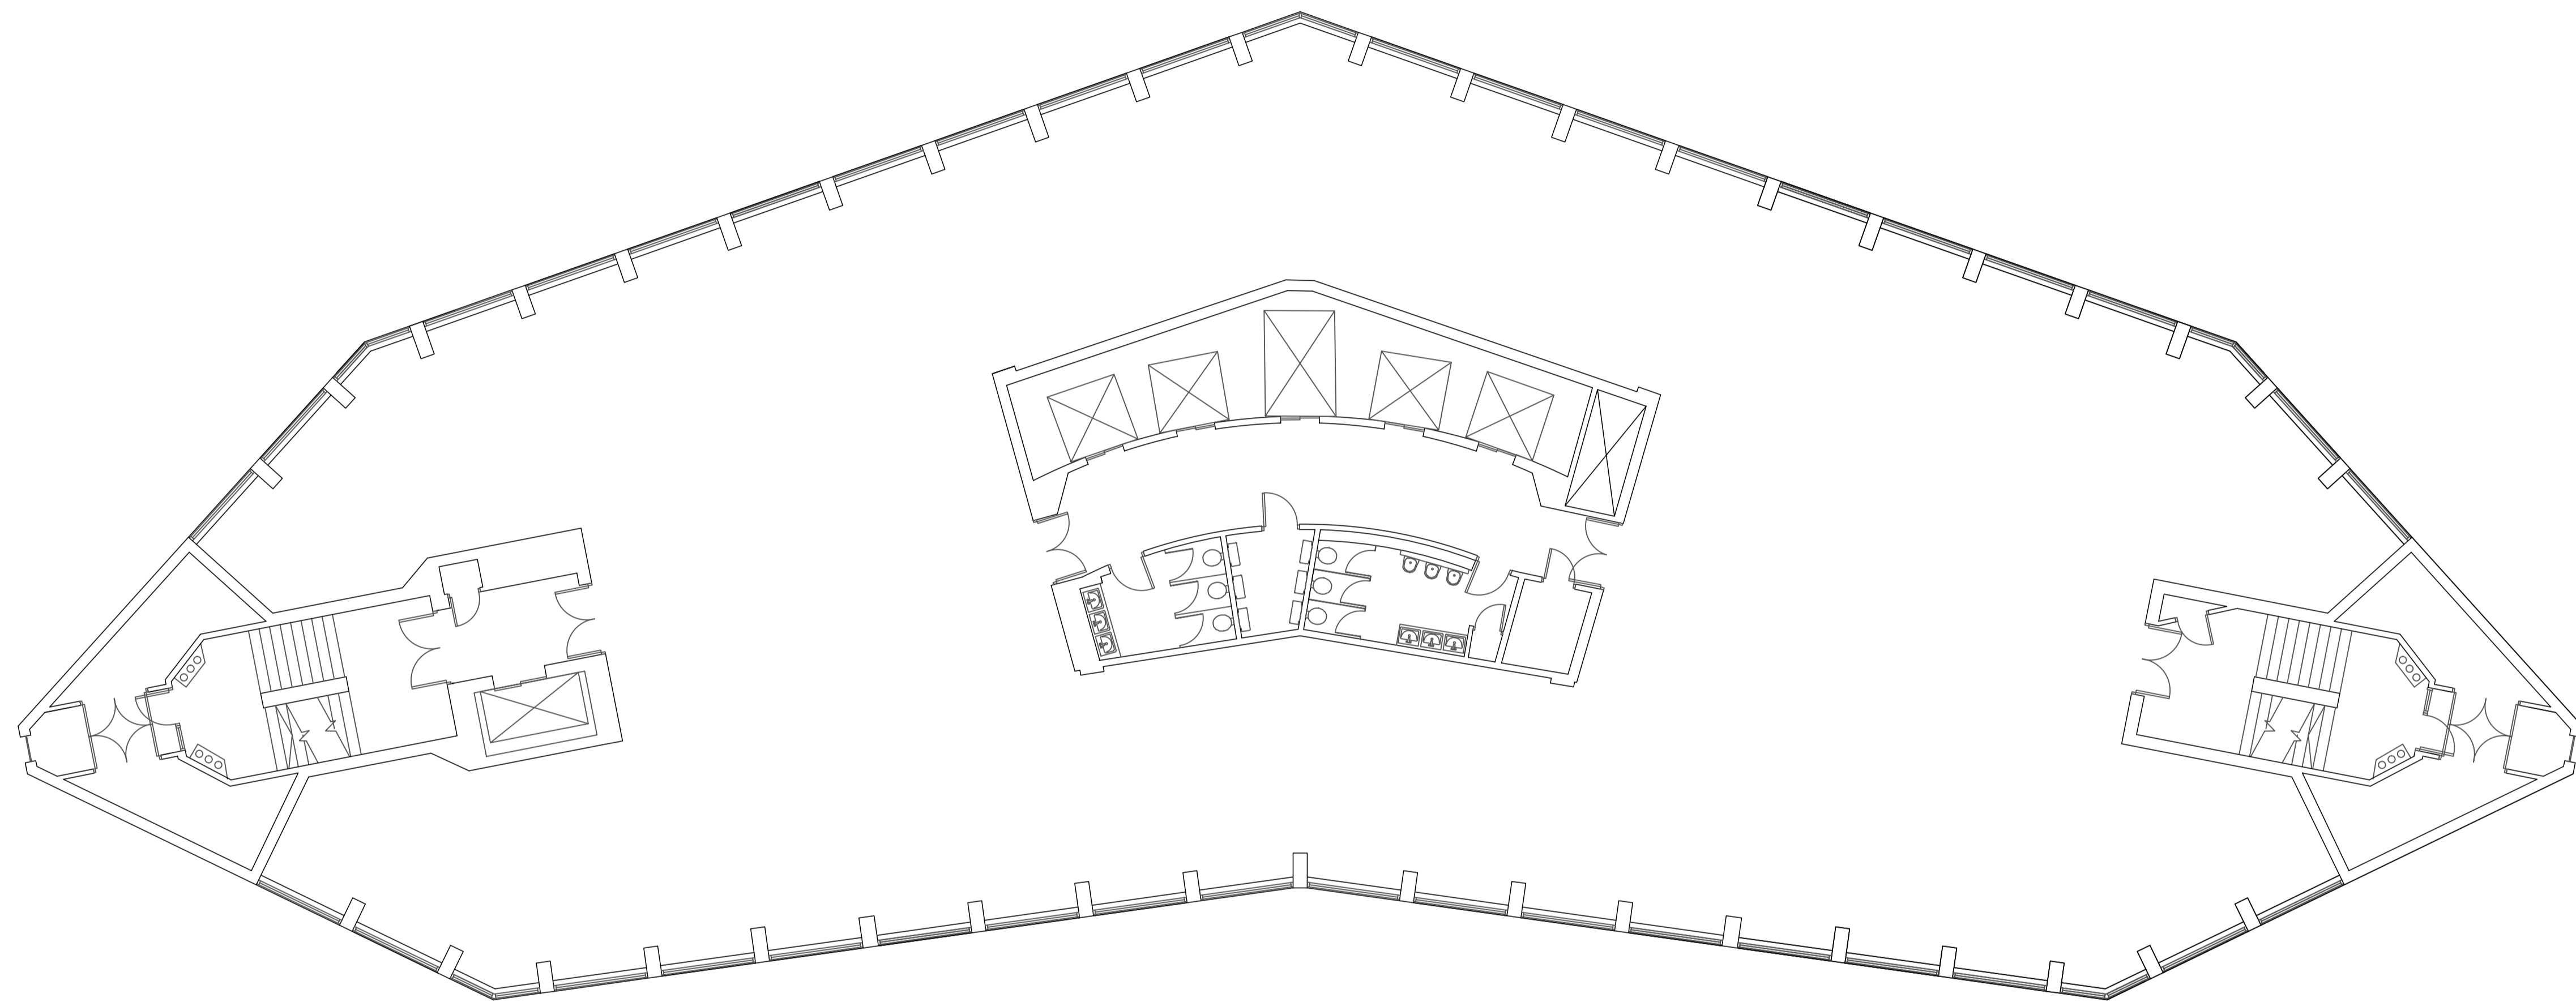


Alpha Tower  
2nd Floor

Suffolk Street Queensway  
Birmingham  
B1 1TT

Drawing No AT-02-001

Scale 1:100 @ A1 Revision

Date 14/04/2014

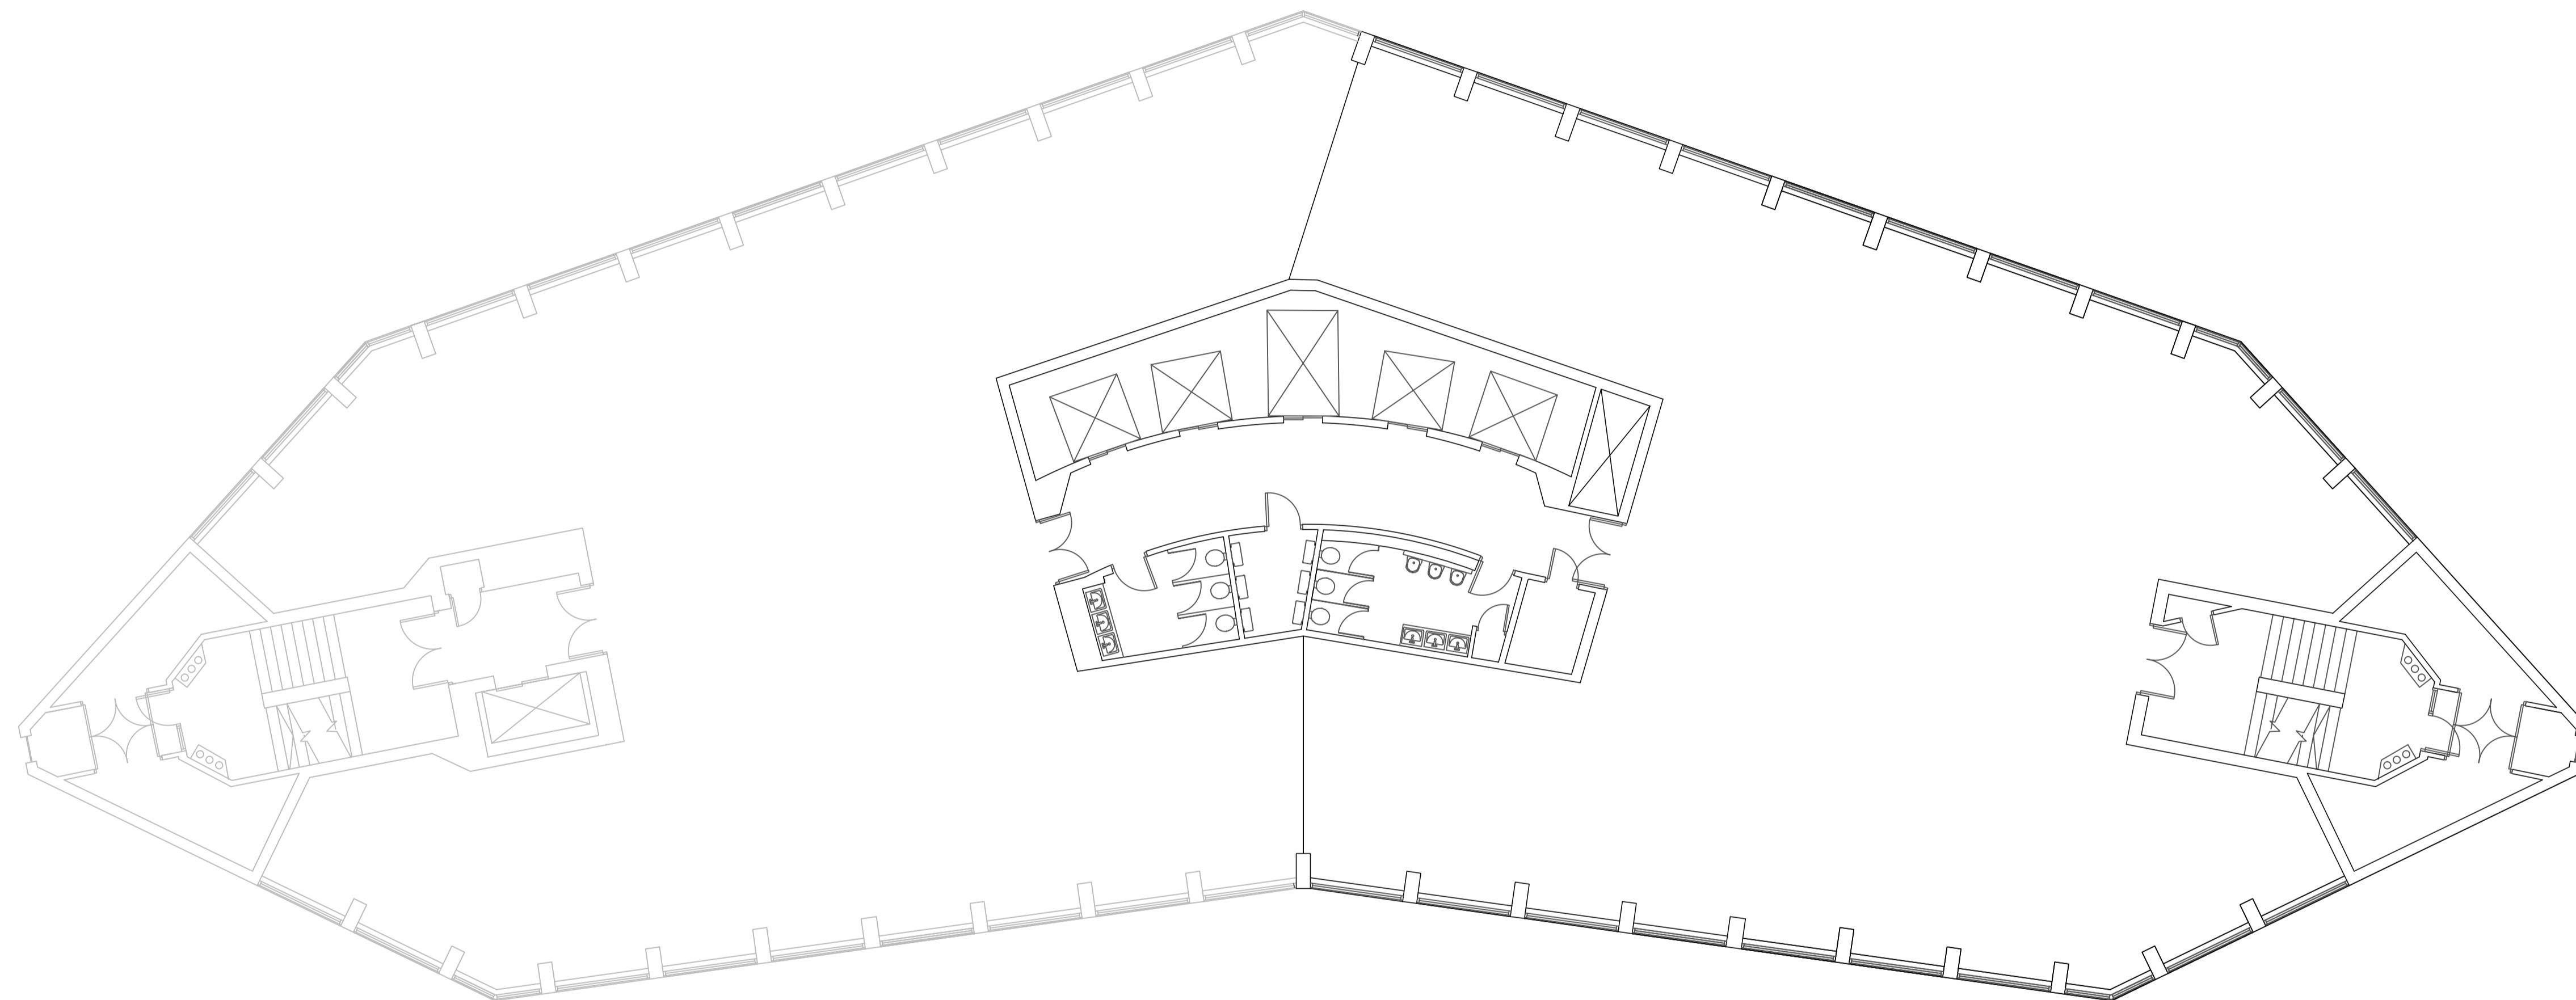


Alpha Tower  
03 Floor North

Suffolk Street Queensway  
Birmingham  
B1 1TT

Drawing No AT-03-002

Scale 1:100 @ A1 Revision

Date 14/04/2014

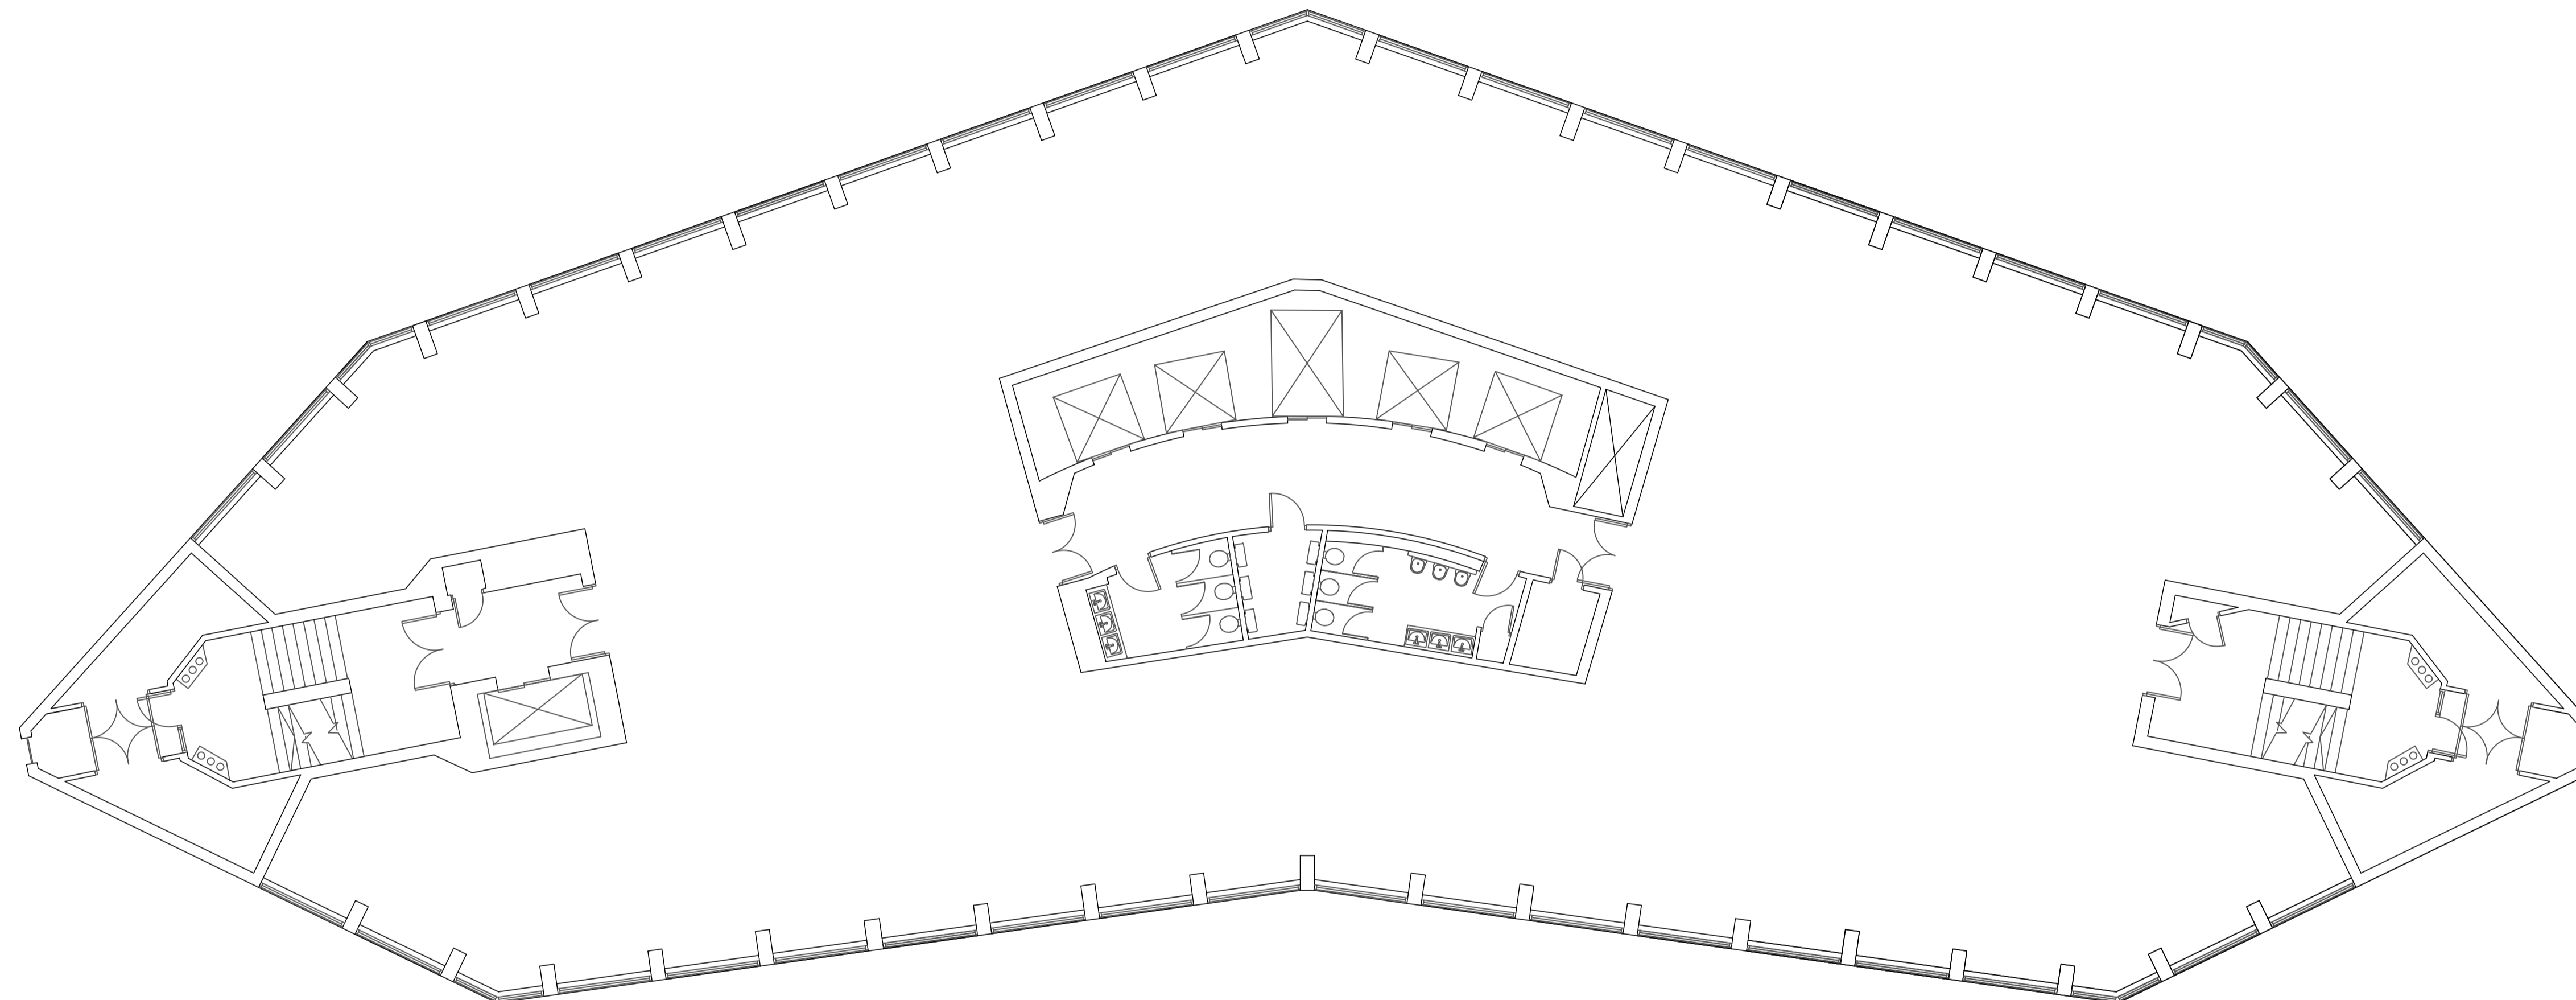


Alpha Tower  
4th Floor

Suffolk Street Queensway  
Birmingham  
B1 1TT

Drawing No AT-04-001

Scale 1:100 @ A1 Revision

Date 14/04/2014

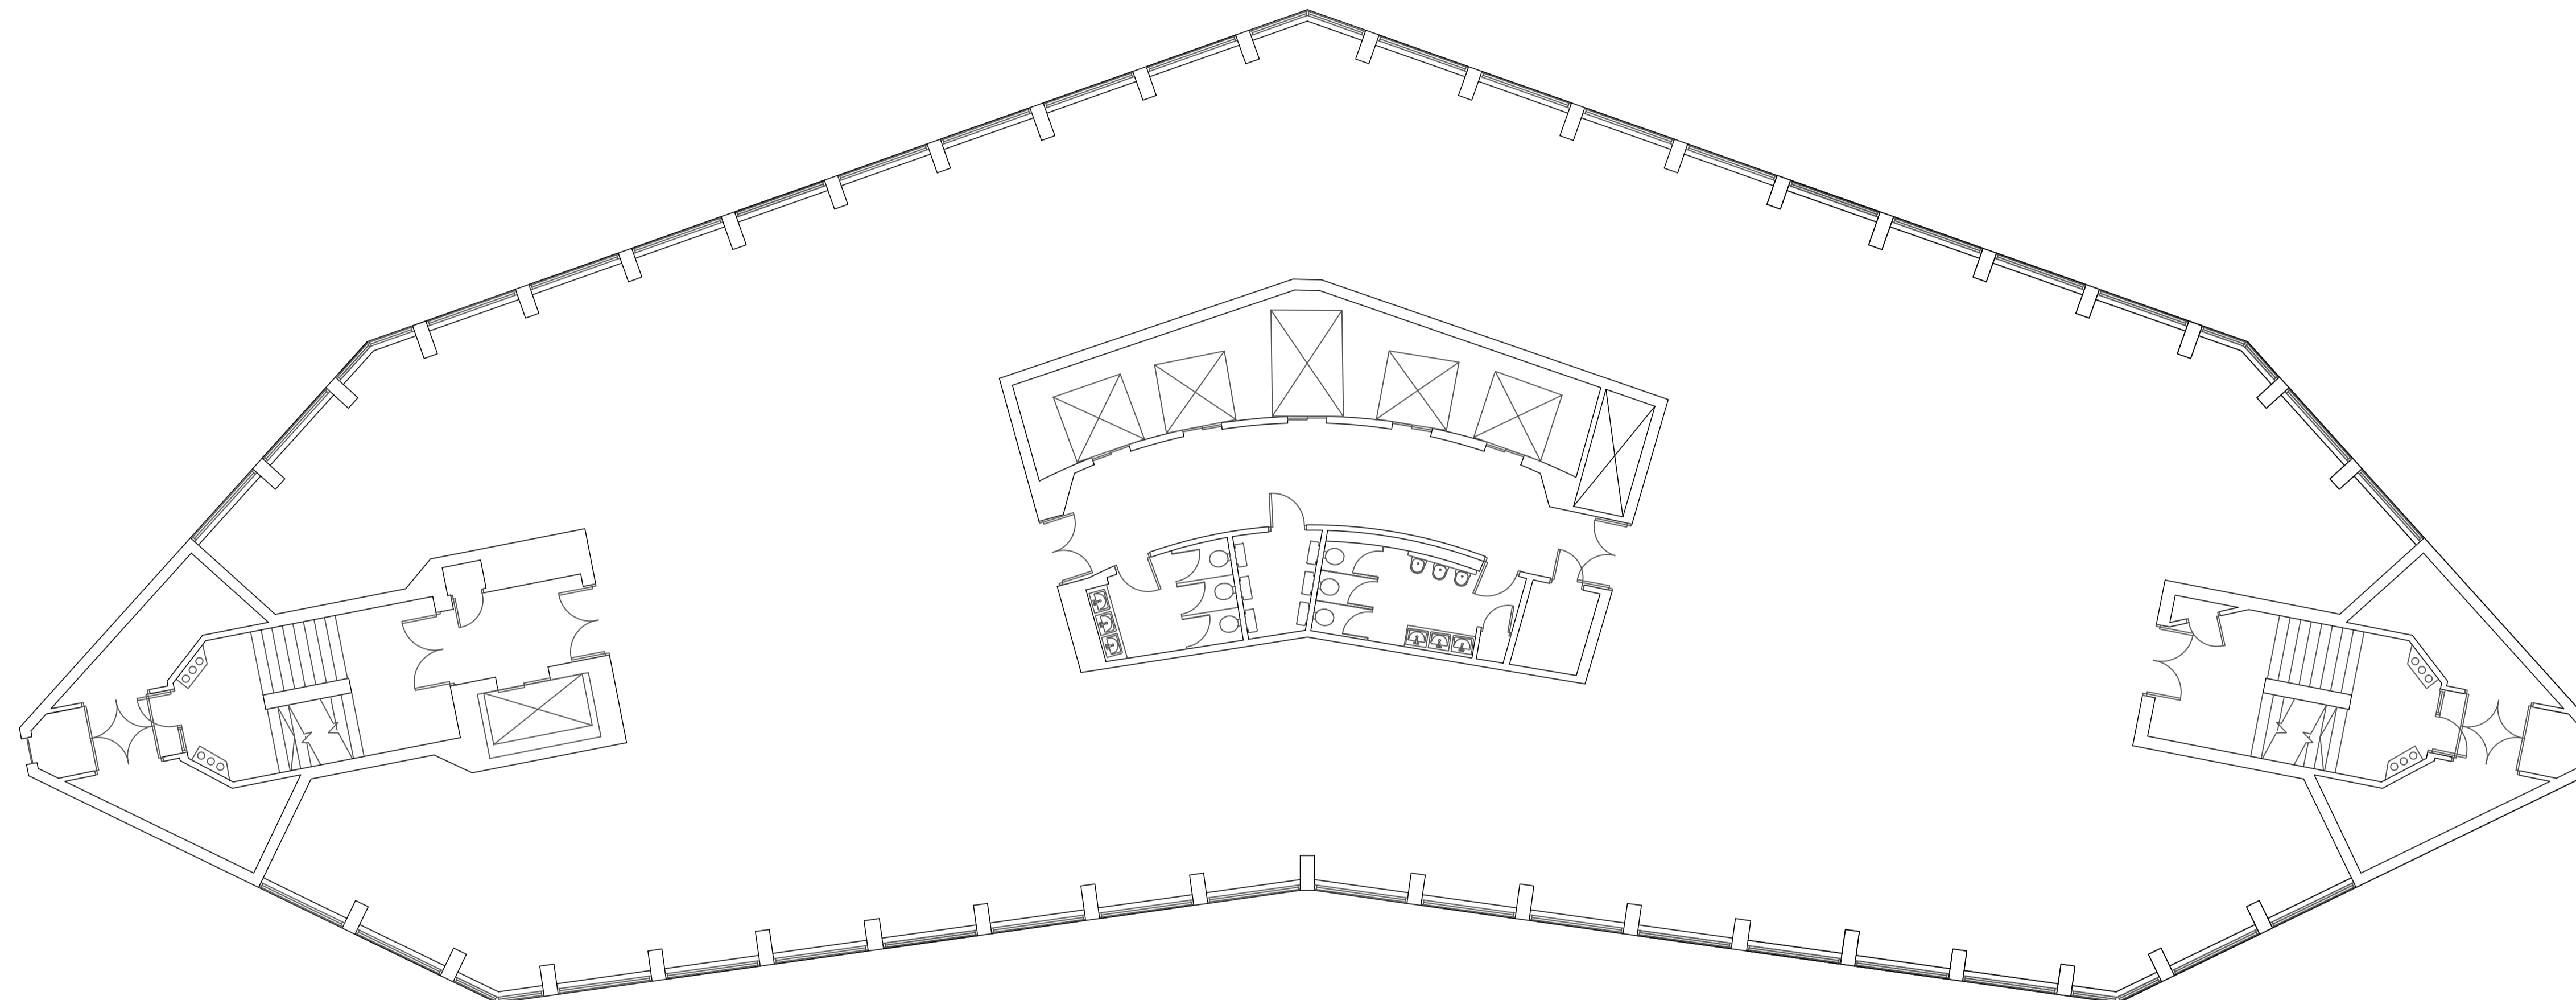

Alpha Tower  
5th Floor


Suffolk Street Queensway  
Birmingham  
B1 1TT

Drawing No AT-05-001

Scale 1:100 @ A1

Date 14/04/2014

Revision

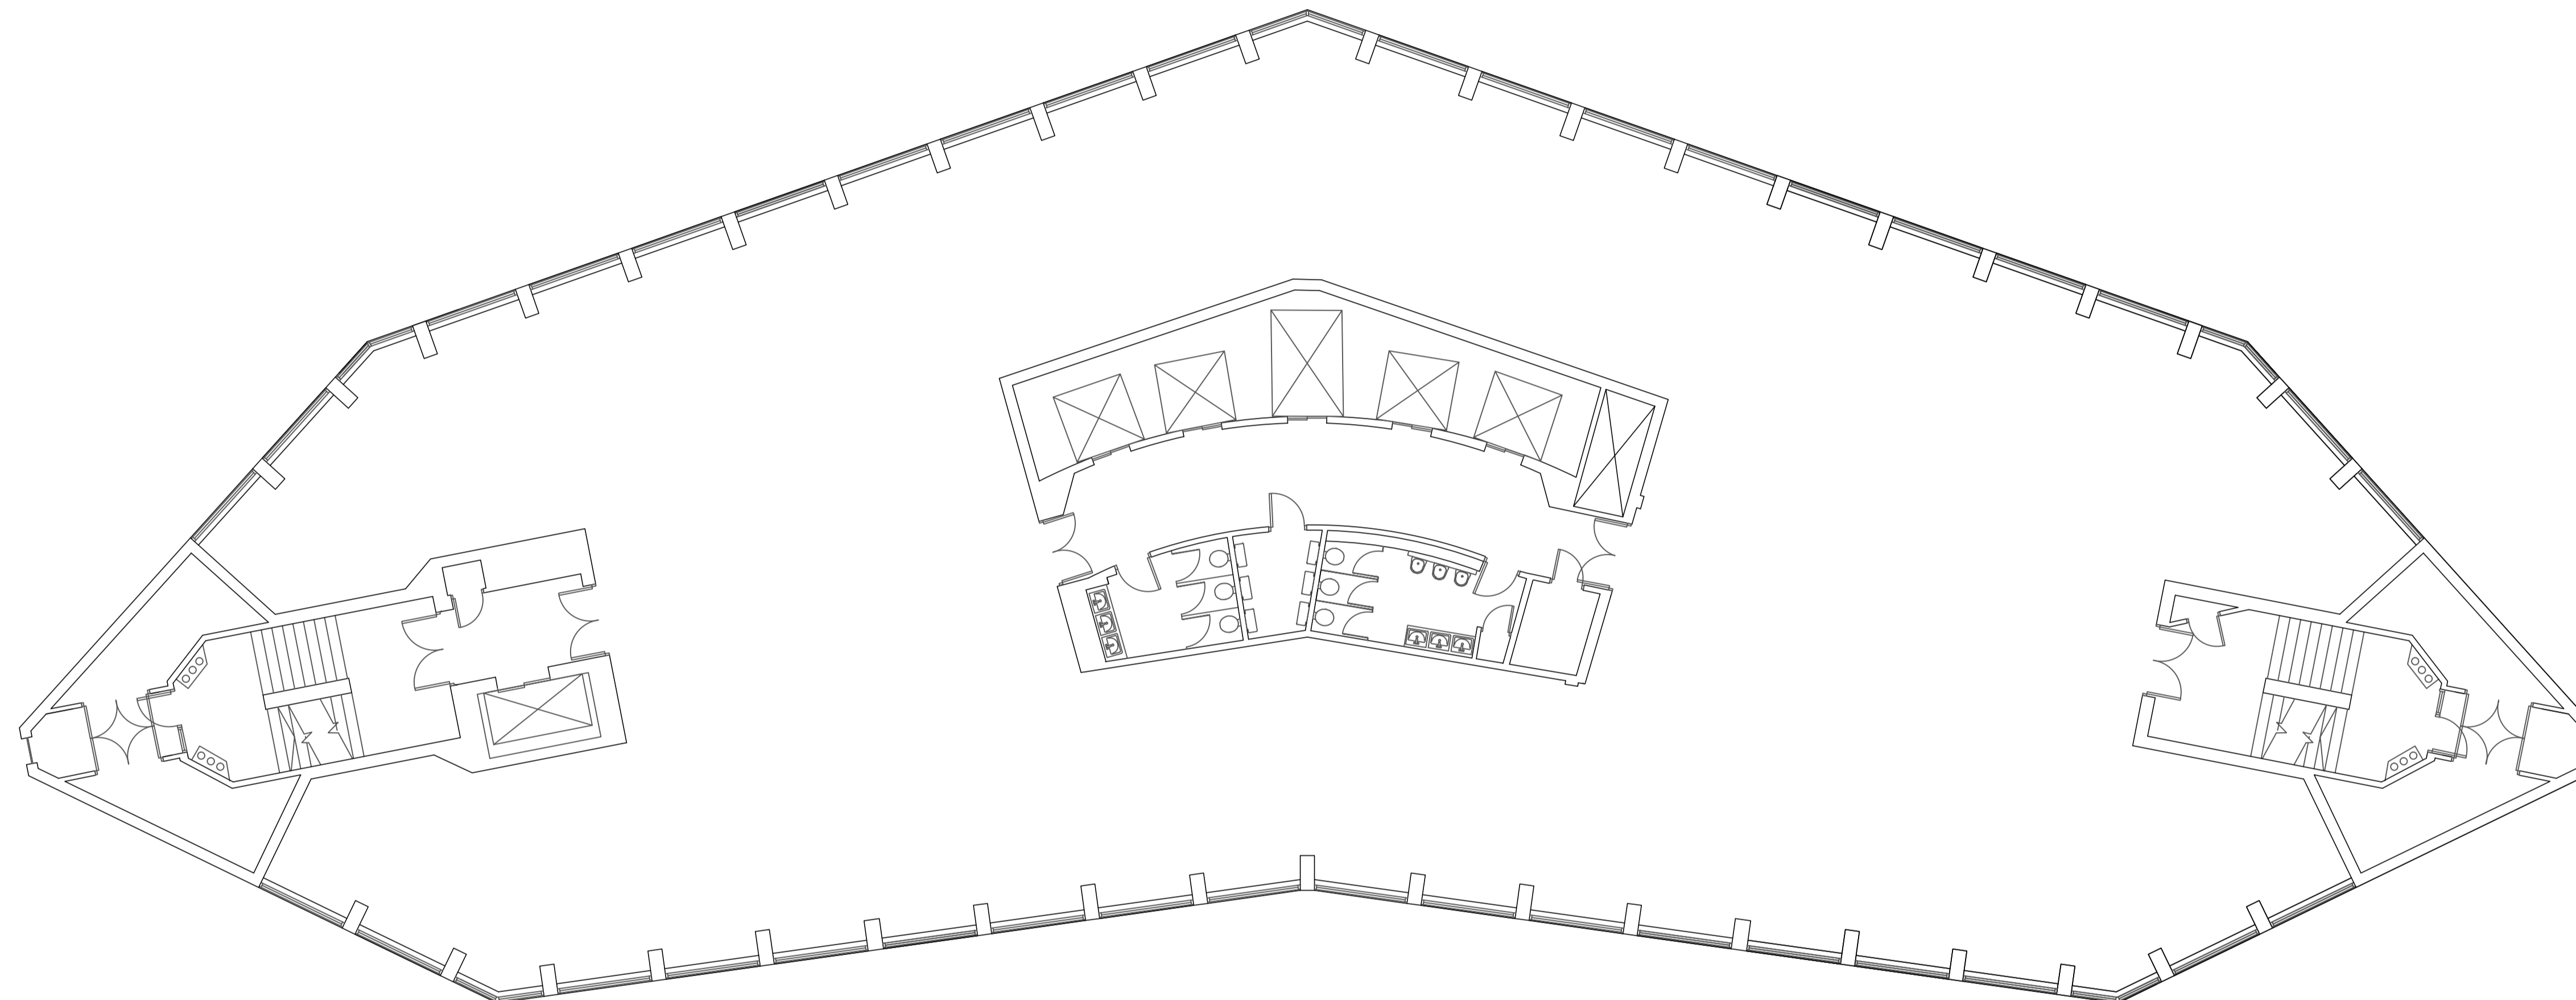


Alpha Tower  
6th Floor

Suffolk Street Queensway  
Birmingham  
B1 1TT

Drawing No AT-06-001

Scale 1:100 @ A1 Revision

Date 14/04/2014

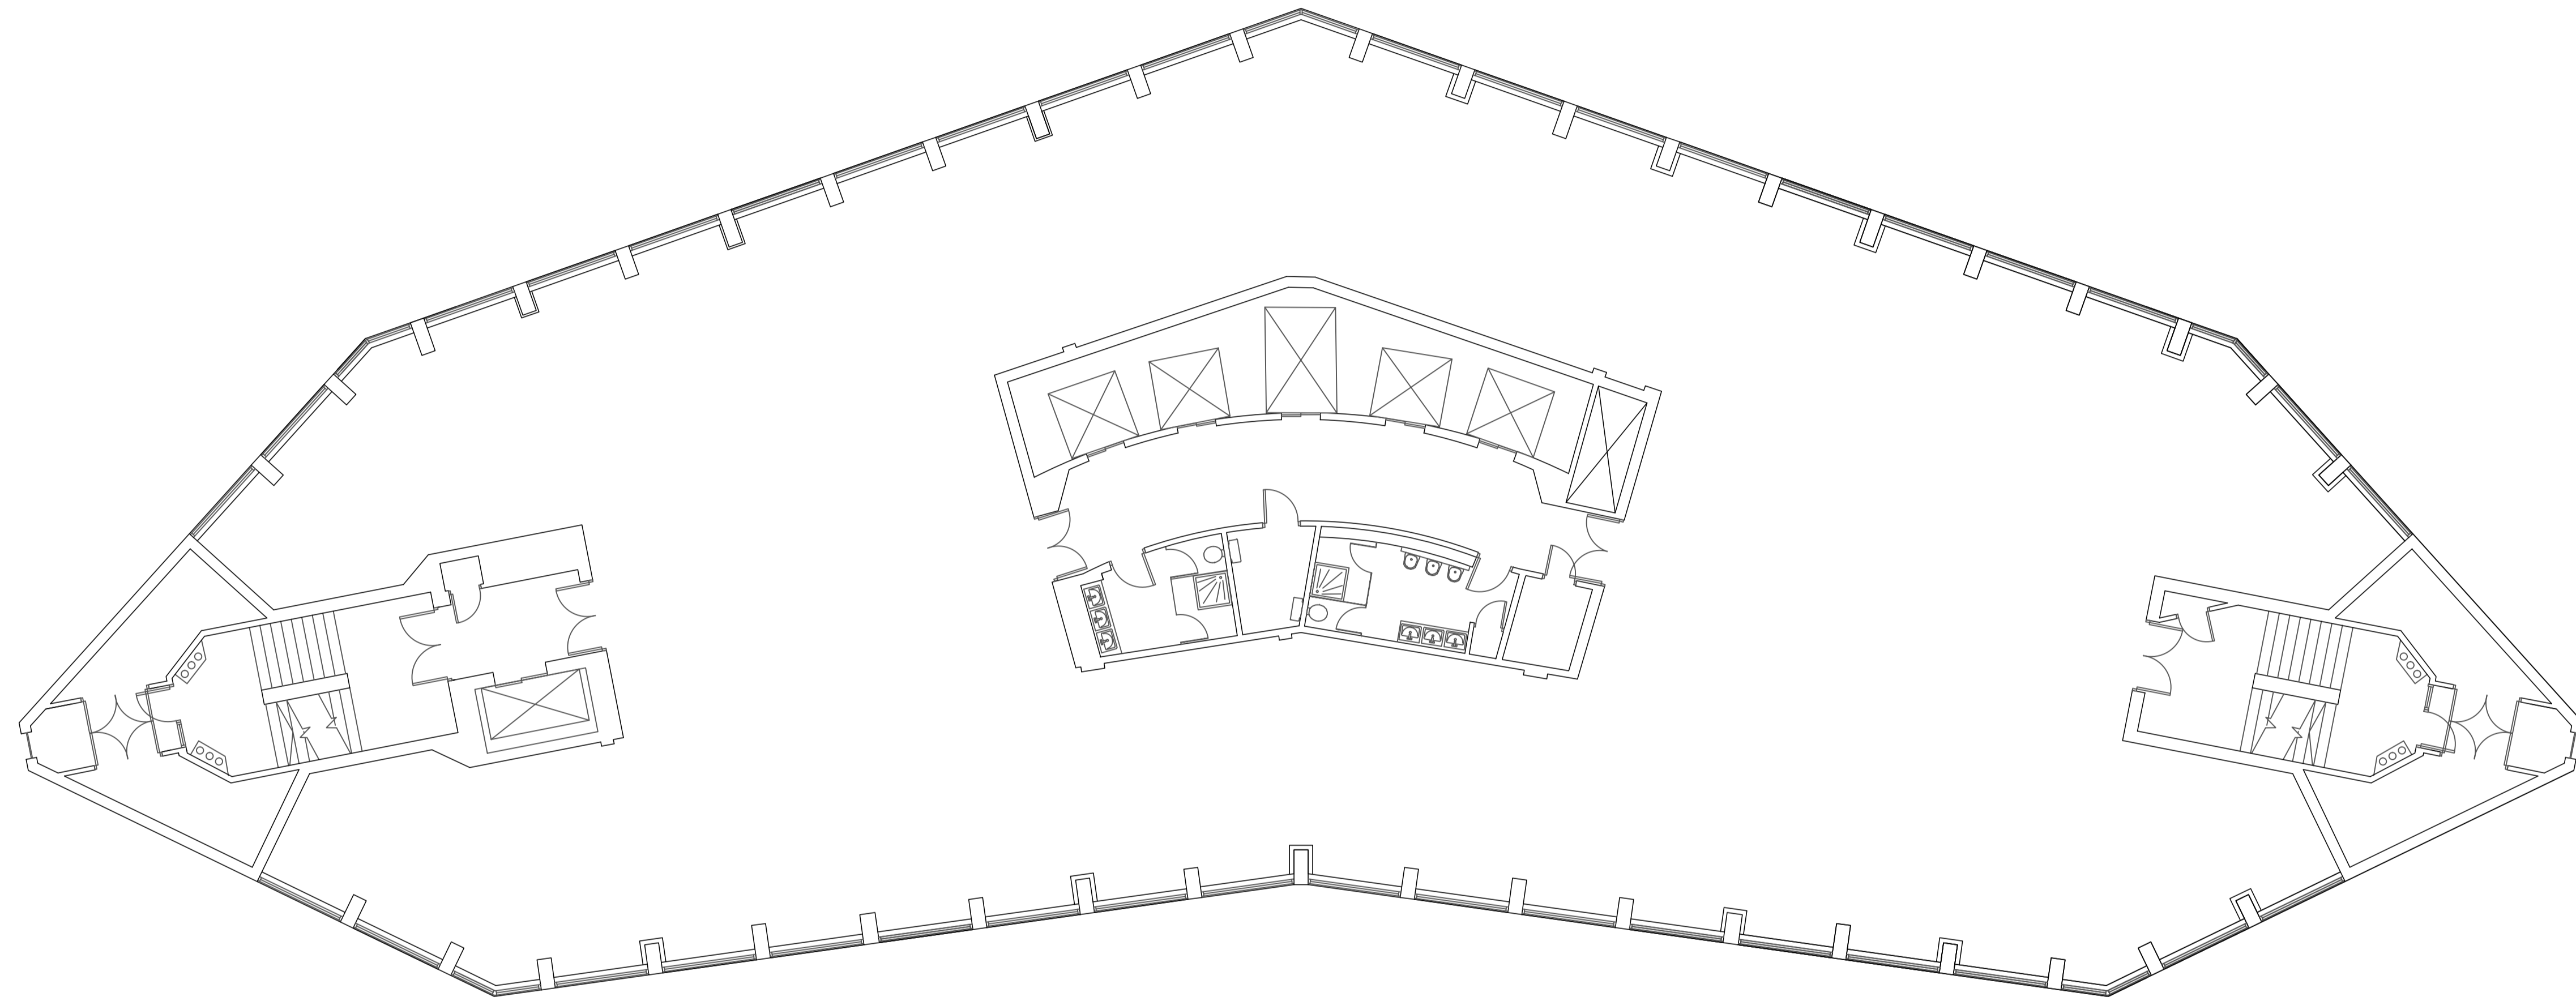


Alpha Tower  
8th Floor

Suffolk Street Queensway  
Birmingham  
B1 1TT

Drawing No AT-08-001

Scale 1:100 @ A1 Revision

Date 14/04/2014

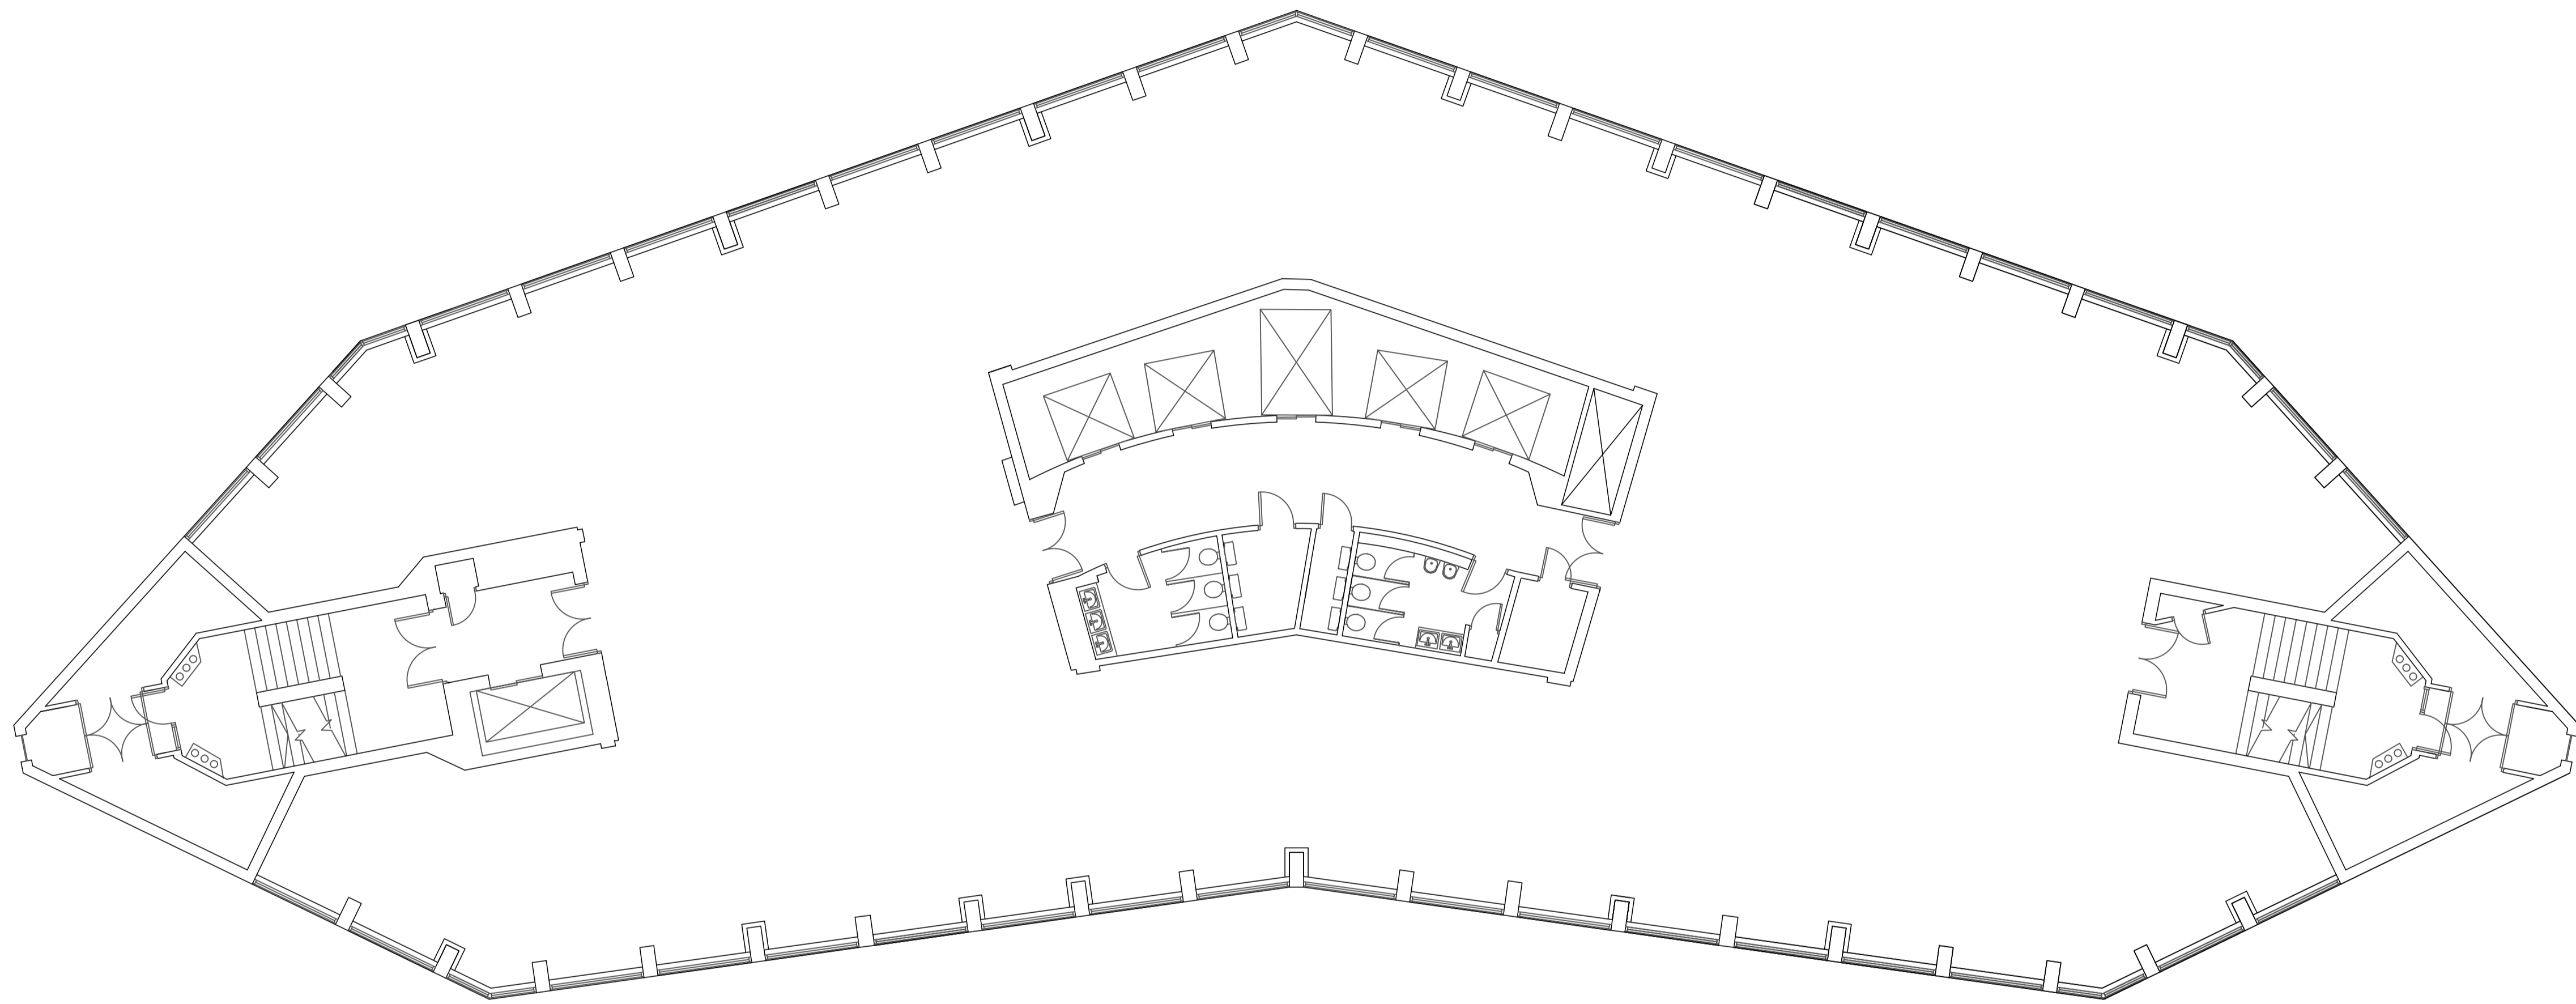

Alpha Tower  
9th Floor


Suffolk Street Queensway  
Birmingham  
B1 1TT

Drawing No AT-09-001

Scale 1:100 @ A1 Revision

Date 14/04/2014



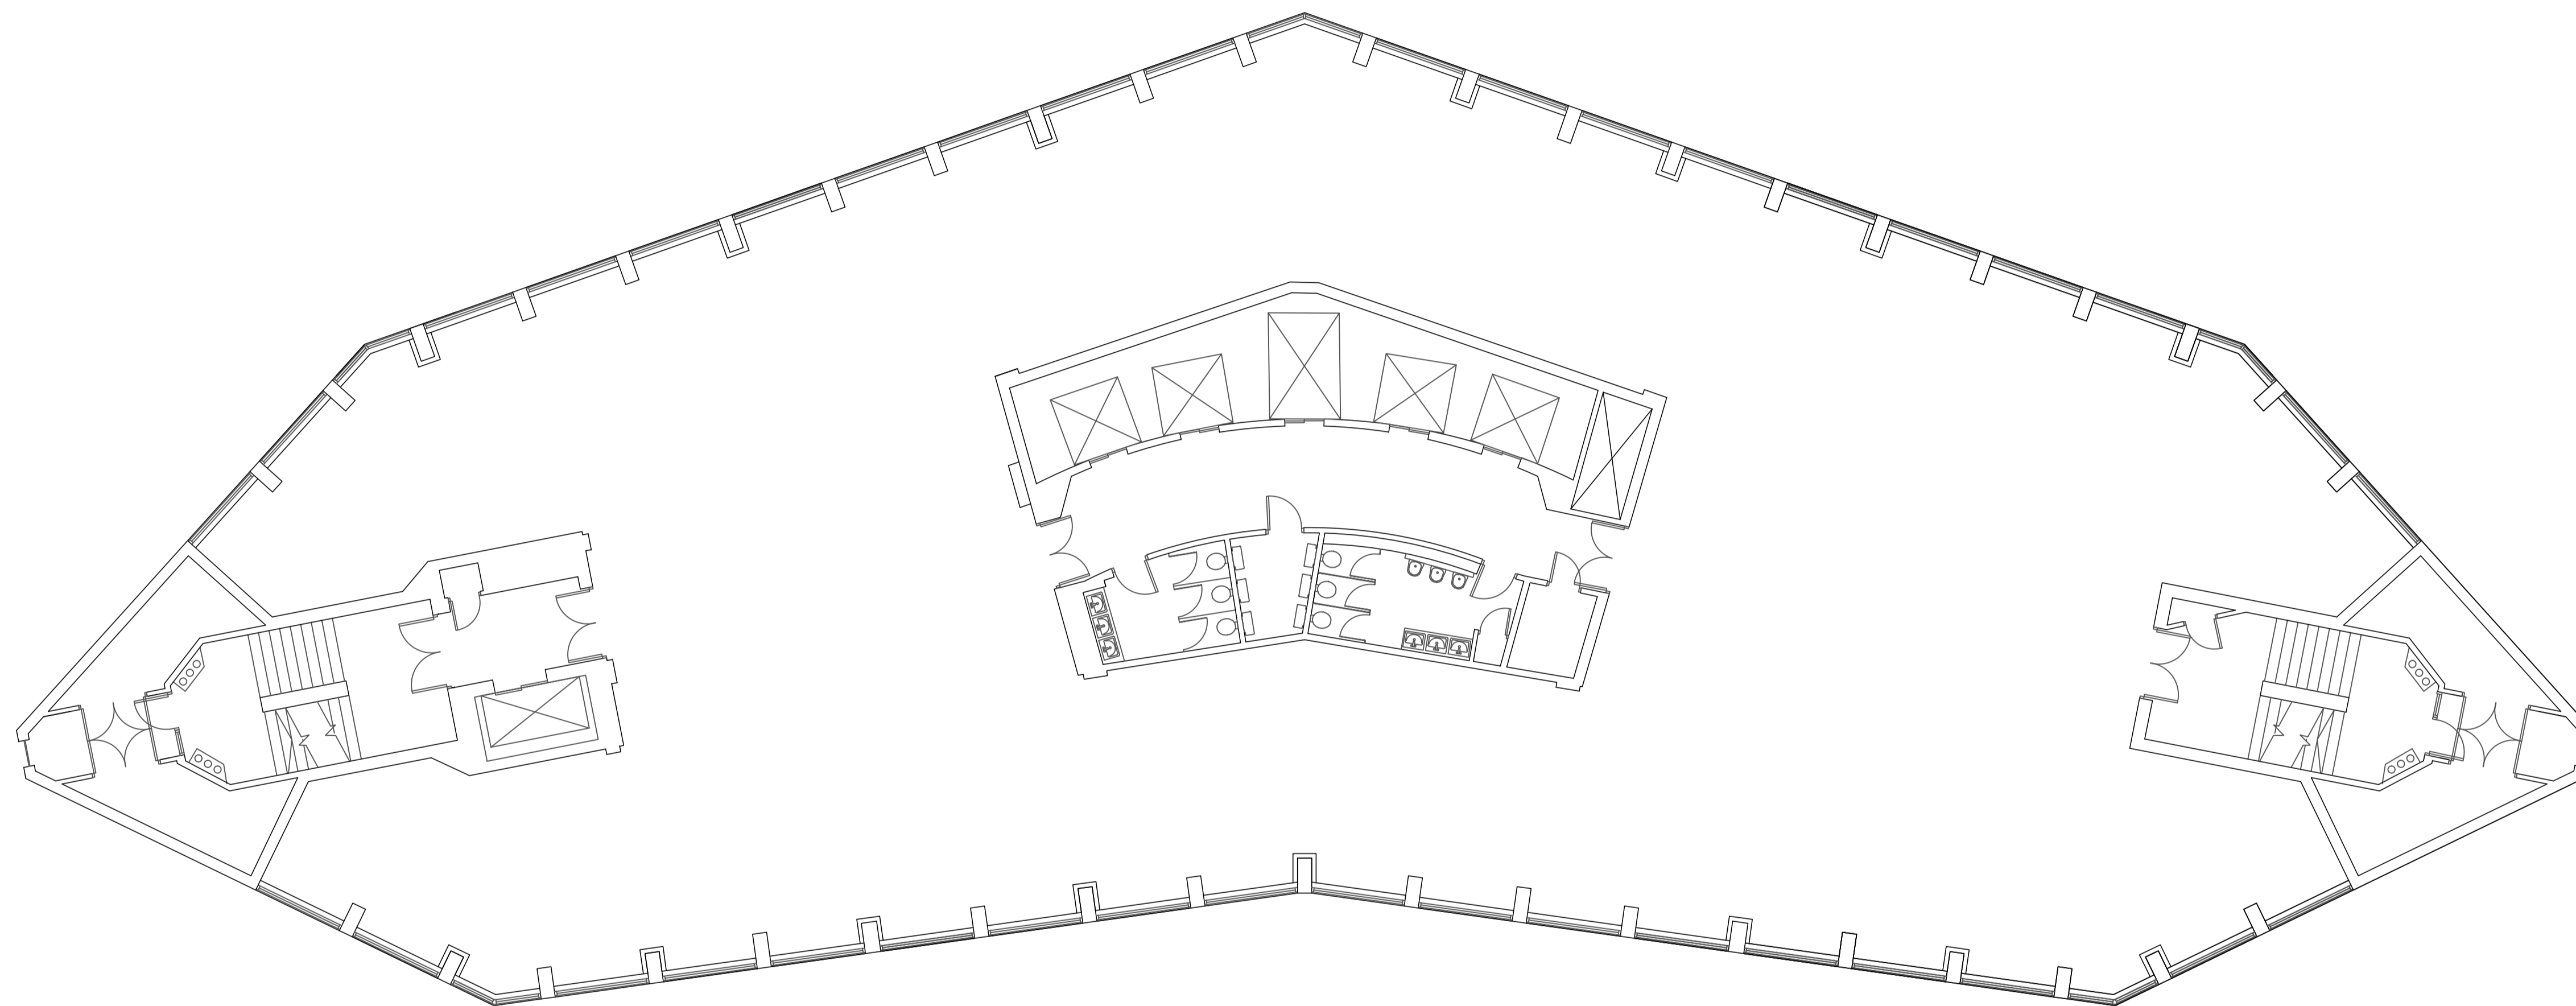


Alpha Tower  
14th Floor

Suffolk Street Queensway  
Birmingham  
B1 1TT

Drawing No AT-14-001

Scale 1:100 @ A1 Revision

Date 14/04/2014

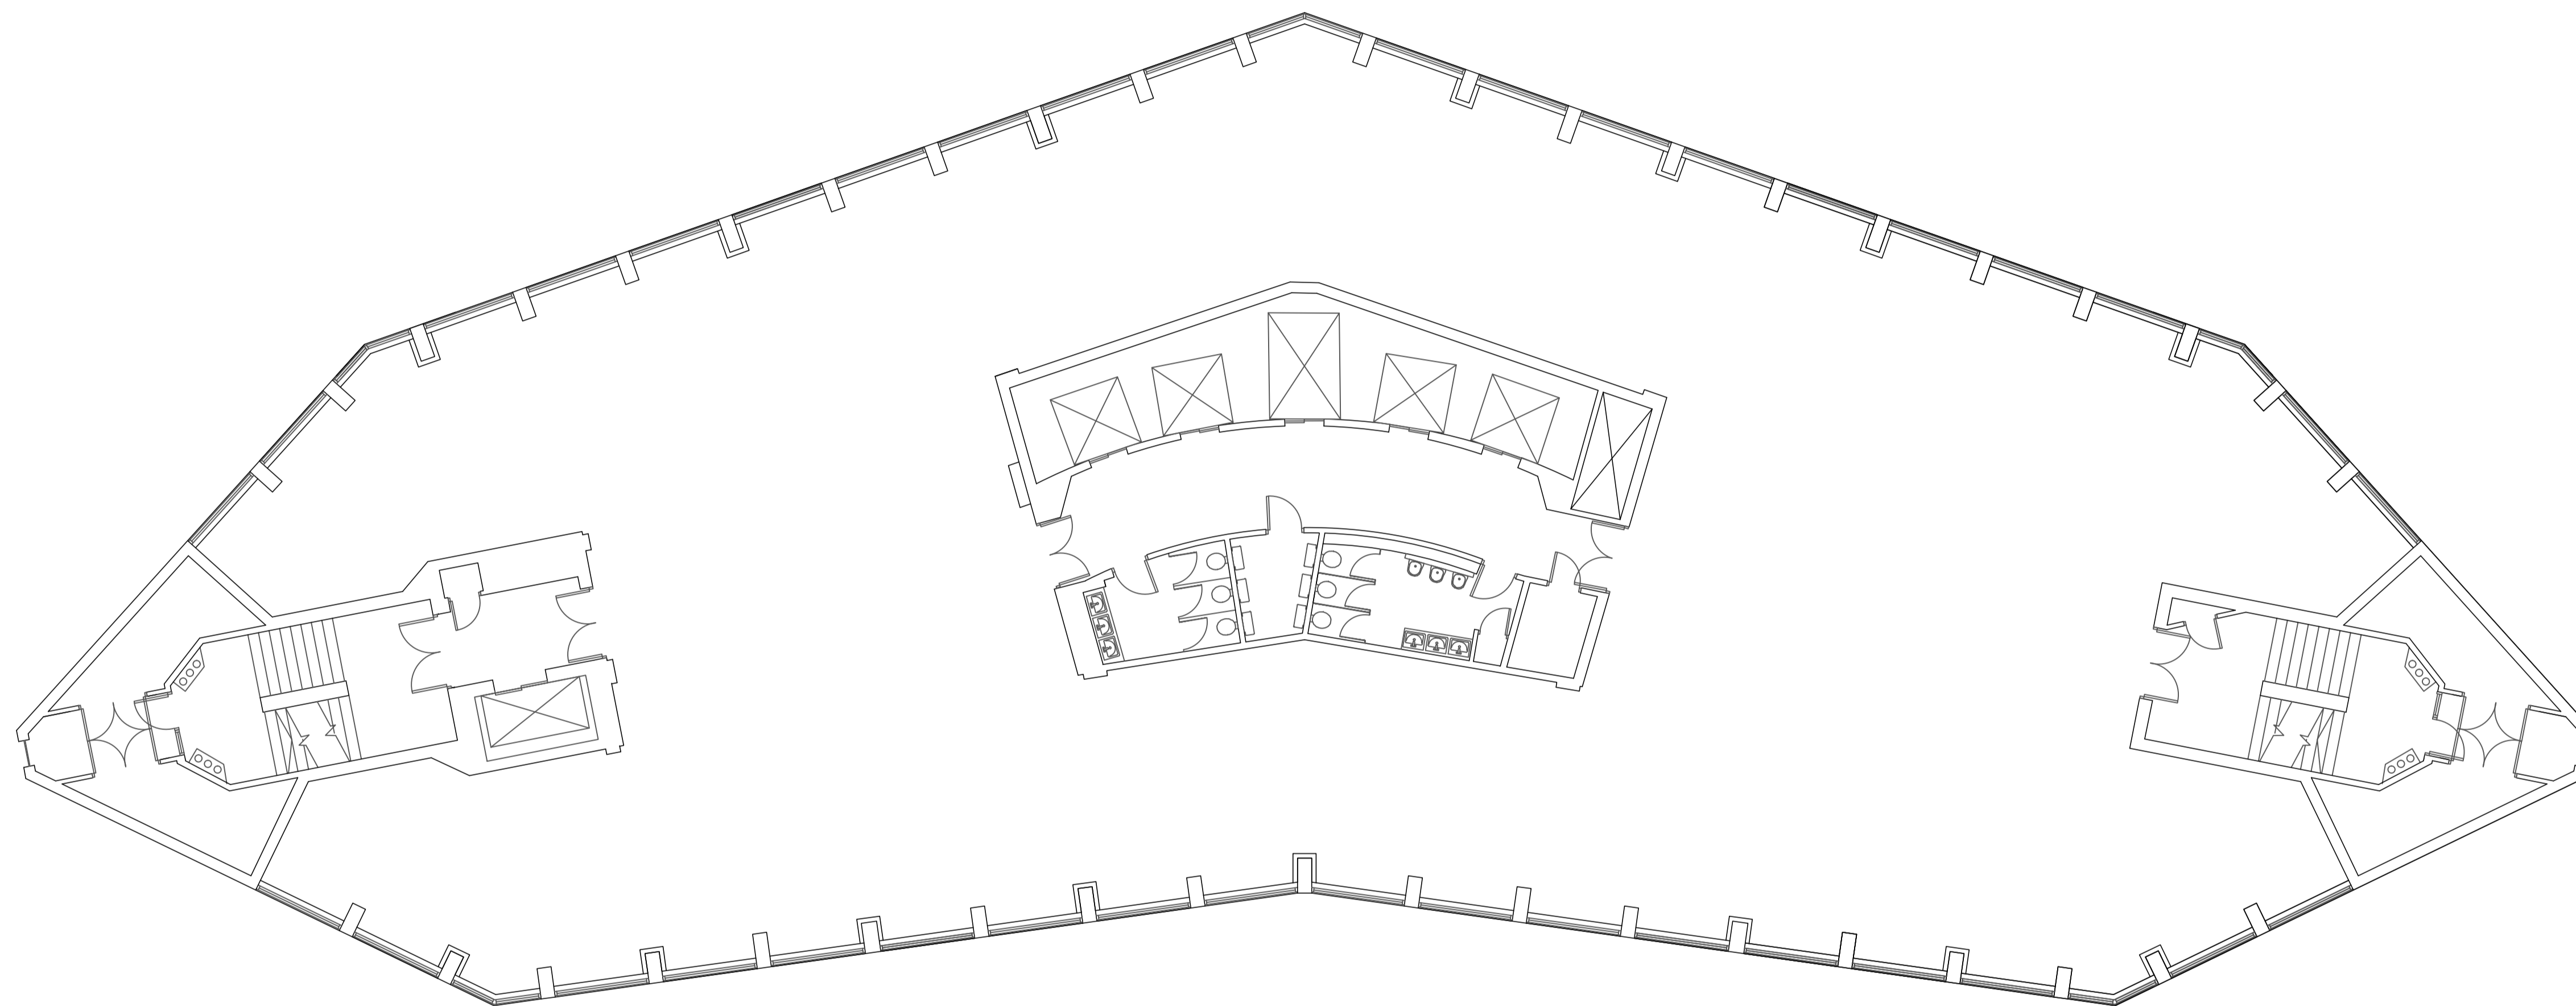

Alpha Tower  
15th Floor


Suffolk Street Queensway  
Birmingham  
B1 1TT

Drawing No AT-15-001

Scale 1:100 @ A1

Date 14/04/2014

Revision

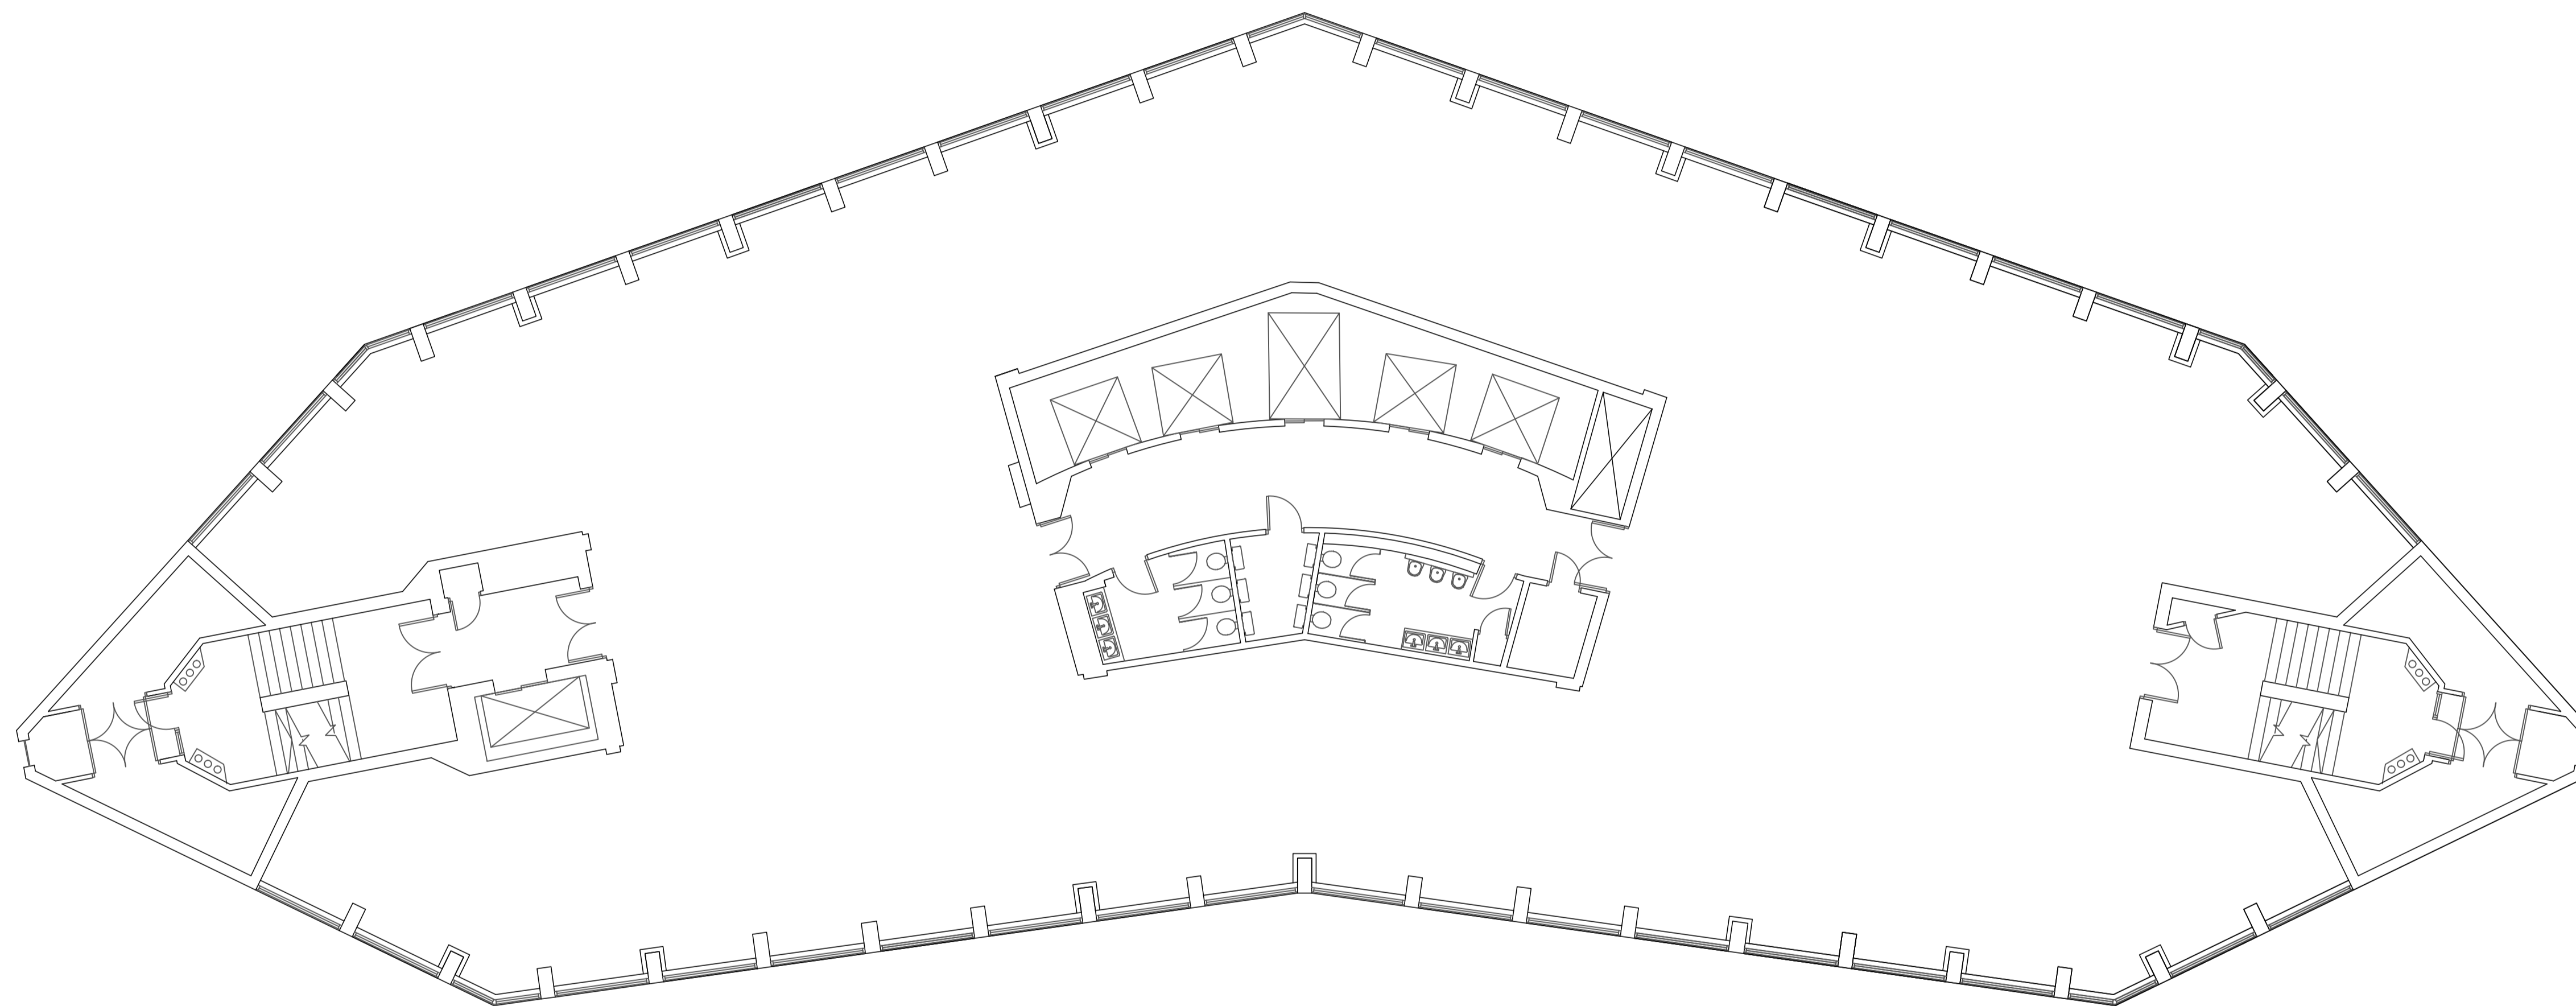

Alpha Tower  
16th Floor

Suffolk Street Queensway  
Birmingham  
B1 1TT

Drawing No AT-16-001

Scale 1:100 @ A1

Date 14/04/2014

Revision