

Site Data (Sutton Coldfield) Ltd accepts no responsibility for this plan and/or associated reports to any party other than the original client and for its original purpose.


**Notes:-**

This plan has been surveyed to the scale shown. Caution should be exercised when enlargements are made  
All critical dimensions should be confirmed on site prior to the commencement of any works.  
All dimensions have been measured or estimated from ground level.  
Tree species shown should be treated with caution and expert identification is advised.  
Pipe sizes are estimated from a surface inspection only, due to Health and Safety requirements  
Every effort is made to identify all visible above ground features. It should be apparent that there may be items obscured at the time that the survey was undertaken


Project  
**Chantry House**  
High Street  
Coleshill B46 3BP

First Floor  
Front Wing

Dwg No: 8008-10	
Drawn by R. Hall	Scale 1-100 (A2)
Cad Scale 1/1	Date January 2021

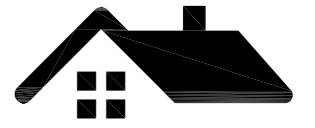

**Site Data Surveys**  
www.sitedatasurveys.com - admin@site-data.co.uk  
41 Lowforce, Tamworth, B77 4LU - 01827 894 842  
copyright reserved

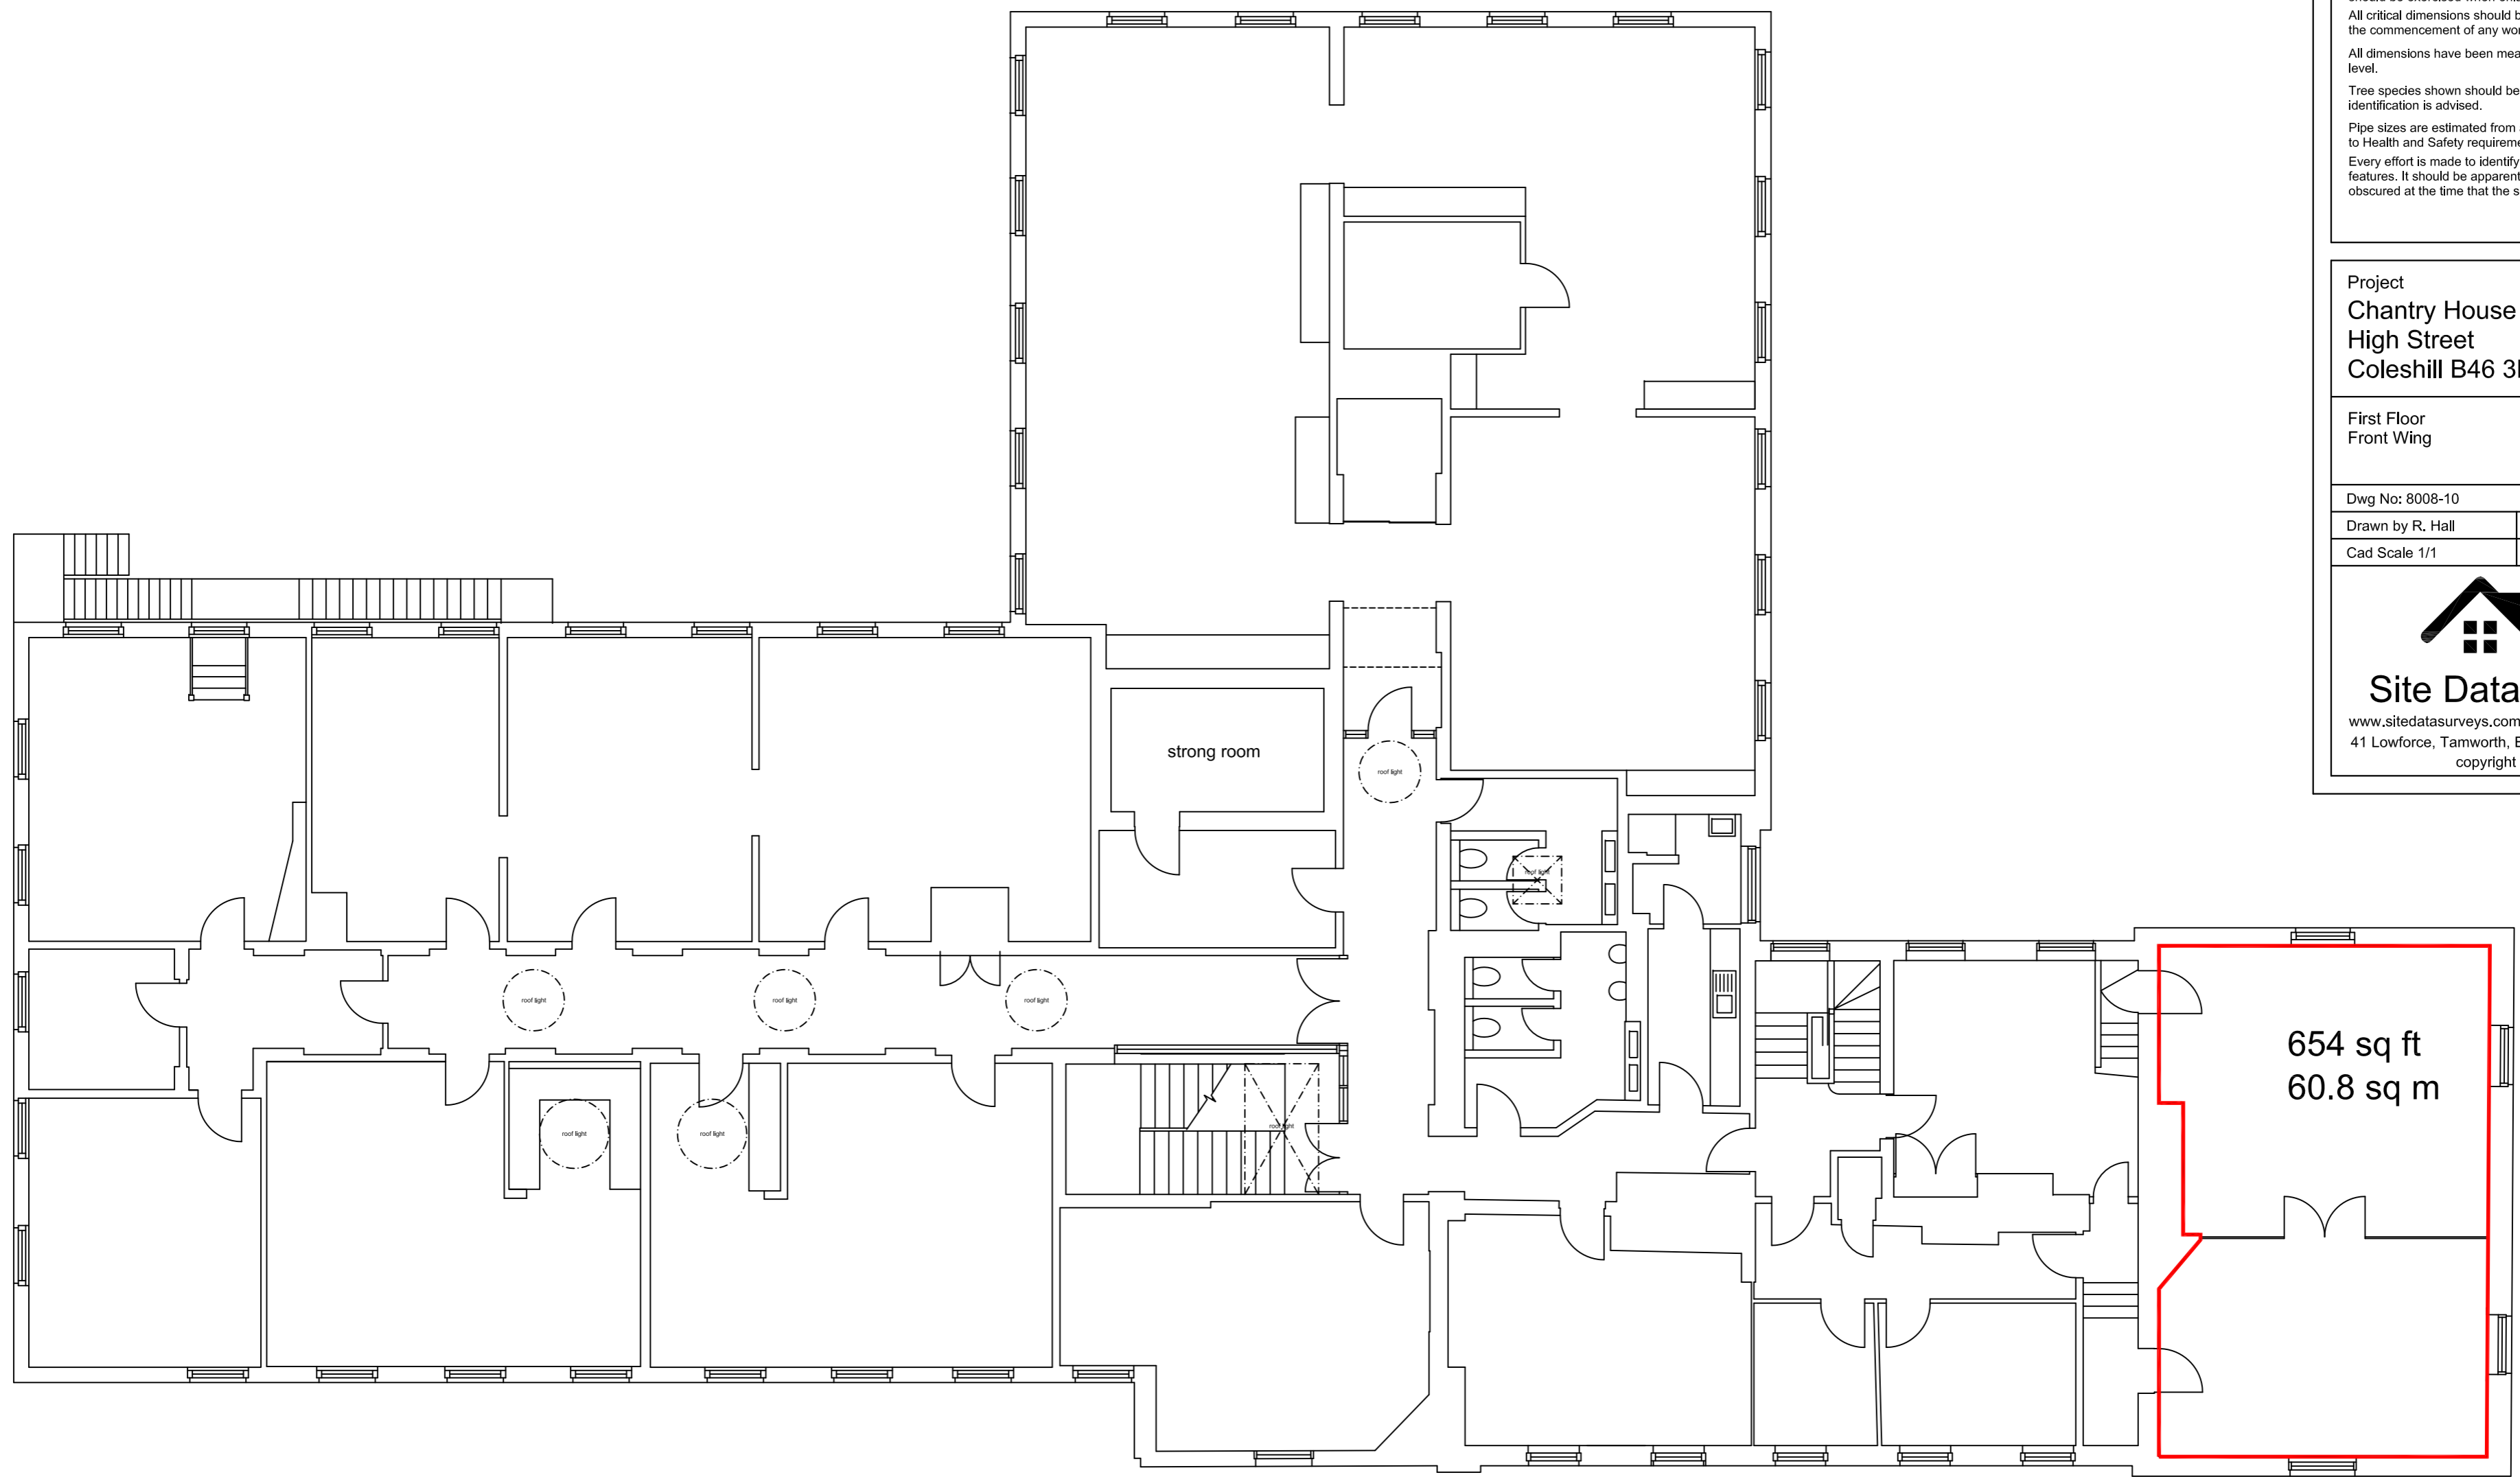

Site Data (Sutton Coldfield) Ltd accepts no responsibility for this plan and/or associated reports to any party other than the original client and for its original purpose.

**Notes:-**

This plan has been surveyed to the scale shown. Caution should be exercised when enlargements are made  
All critical dimensions should be confirmed on site prior to the commencement of any works.  
All dimensions have been measured or estimated from ground level.  
Tree species shown should be treated with caution and expert identification is advised.  
Pipe sizes are estimated from a surface inspection only, due to Health and Safety requirements  
Every effort is made to identify all visible above ground features. It should be apparent that there may be items obscured at the time that the survey was undertaken

Project  
**Chantry House**  
**High Street**  
**Coleshill B46 3BP**

Lower Ground Floor


Dwg No: 8008-8 room 4

Drawn by R, Hall      Scale 1-100 (A2)

Cad Scale 1/1      Date September 2021



**Site Data Surveys**  
www.sitedatasurveys.com - admin@site-data.co.uk  
41 Lowforce, Tamworth, B77 4LU - 01827 894 842  
copyright reserved

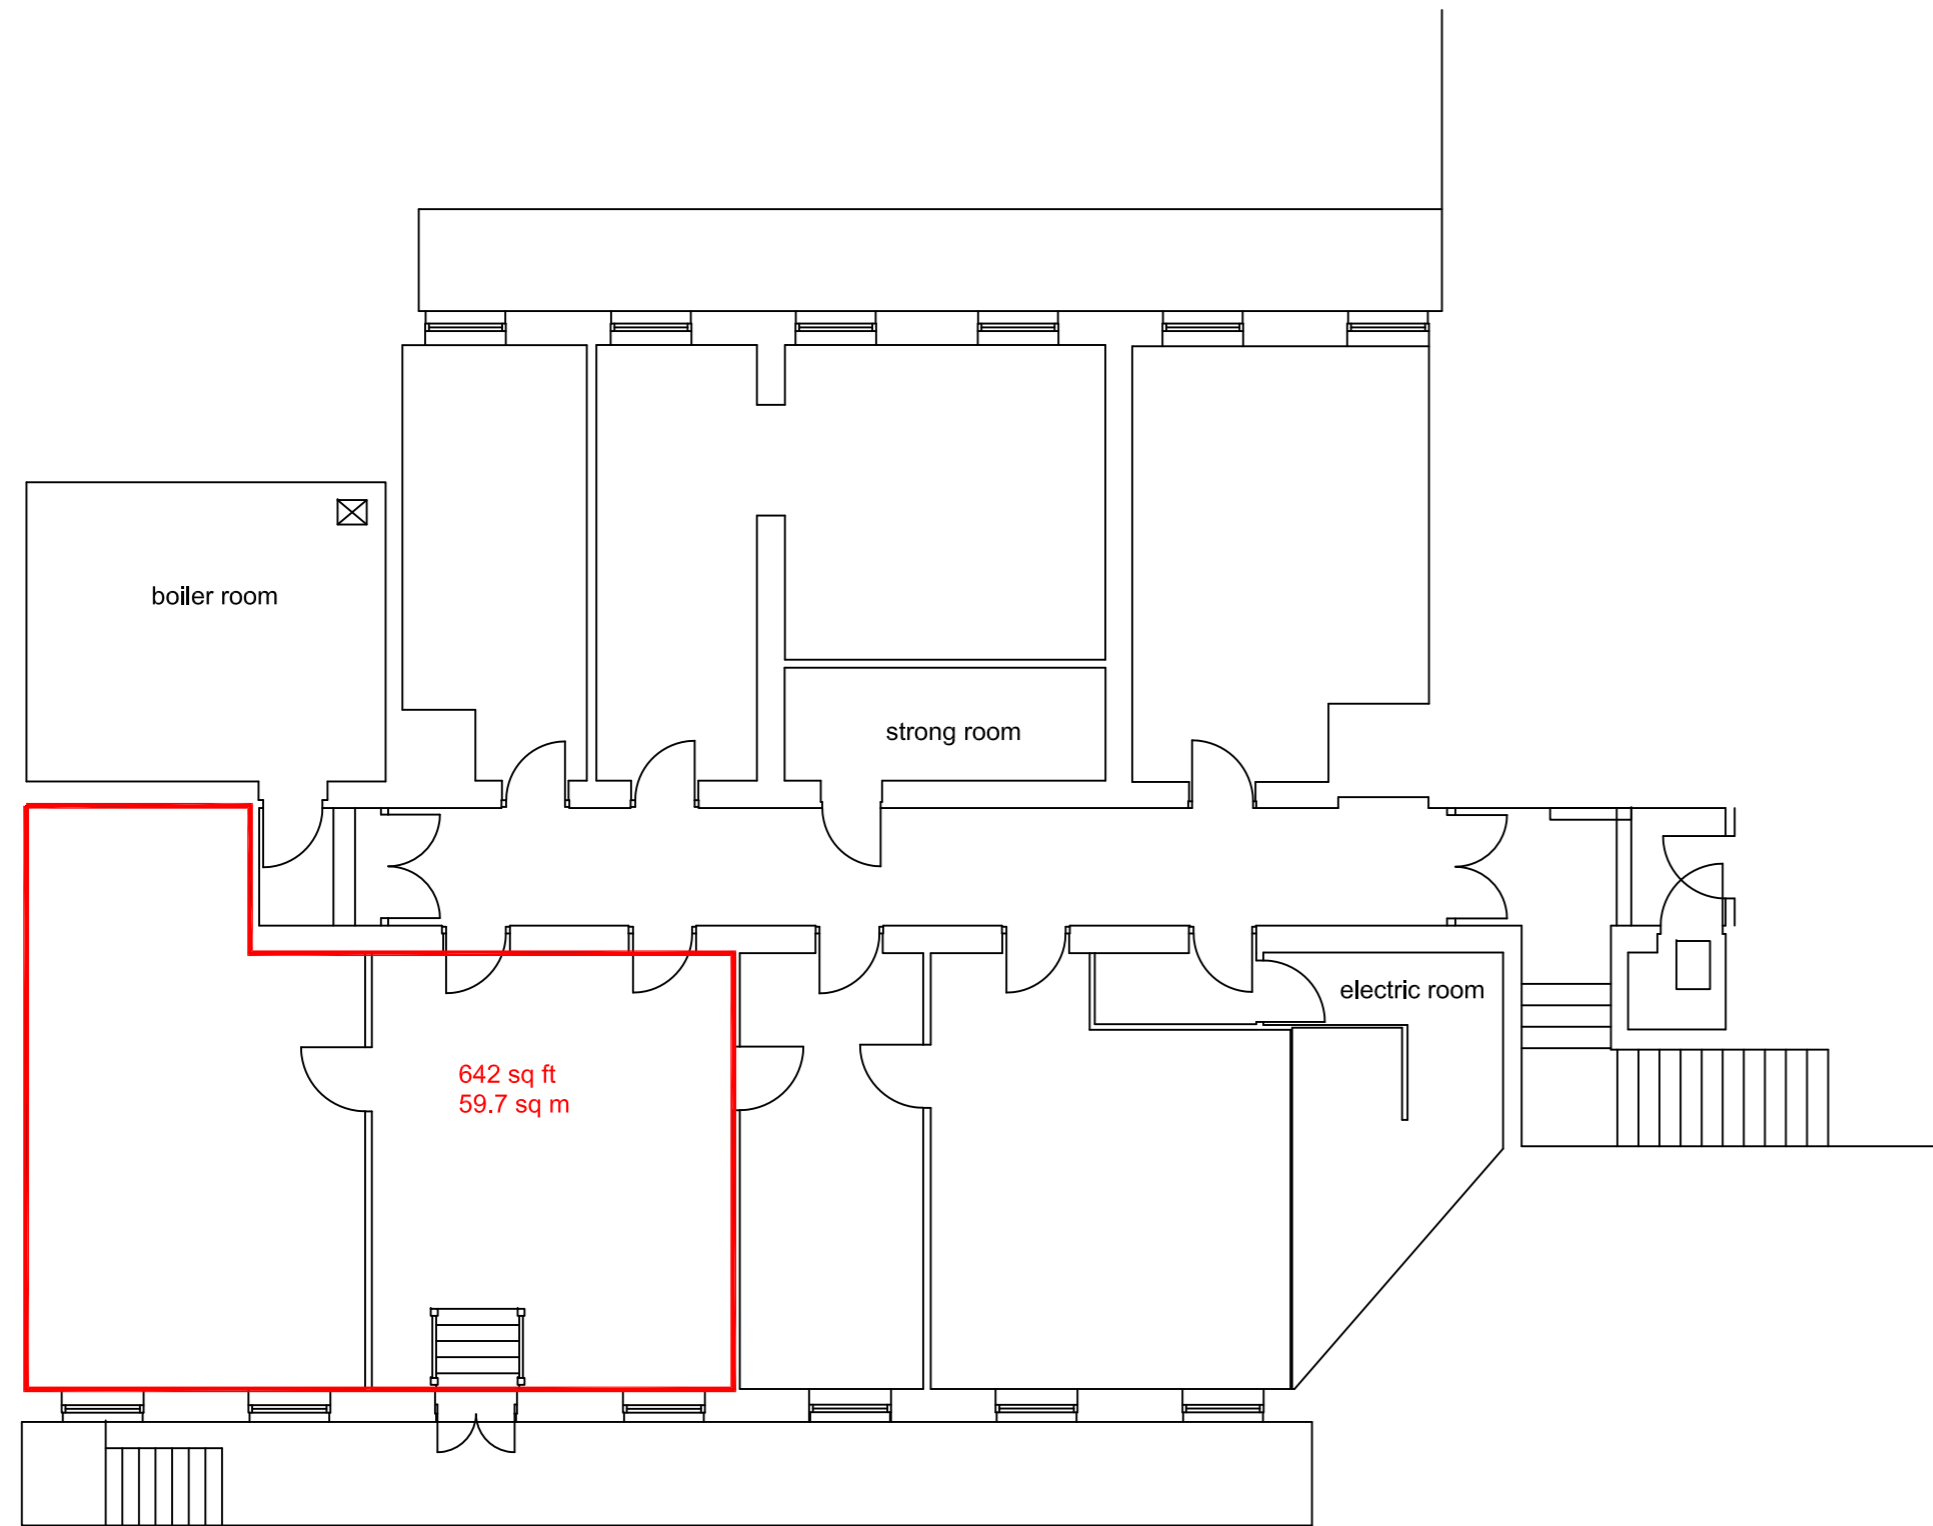

Site Data (Sutton Coldfield) Ltd accepts no responsibility for this plan and/or associated reports to any party other than the original client and for its original purpose.

**Notes:-**

This plan has been surveyed to the scale shown. Caution should be exercised when enlargements are made  
All critical dimensions should be confirmed on site prior to the commencement of any works.

All dimensions have been measured or estimated from ground level.

Tree species shown should be treated with caution and expert identification is advised.

Pipe sizes are estimated from a surface inspection only, due to Health and Safety requirements

Every effort is made to identify all visible above ground features. It should be apparent that there may be items obscured at the time that the survey was undertaken

Project  
**Chantry House**  
High Street  
Coleshill B46 3BP

Lower Ground Floor

Dwg No: 8008-8

Drawn by R. Hall

Scale 1-100 (A3)


Cad Scale 1/1

Date February 2023



**Site Data Surveys**

www.sitedatasurveys.com - admin@site-data.co.uk  
41 Lowforce, Tamworth, B77 4LU - 01827 894 842  
copyright reserved

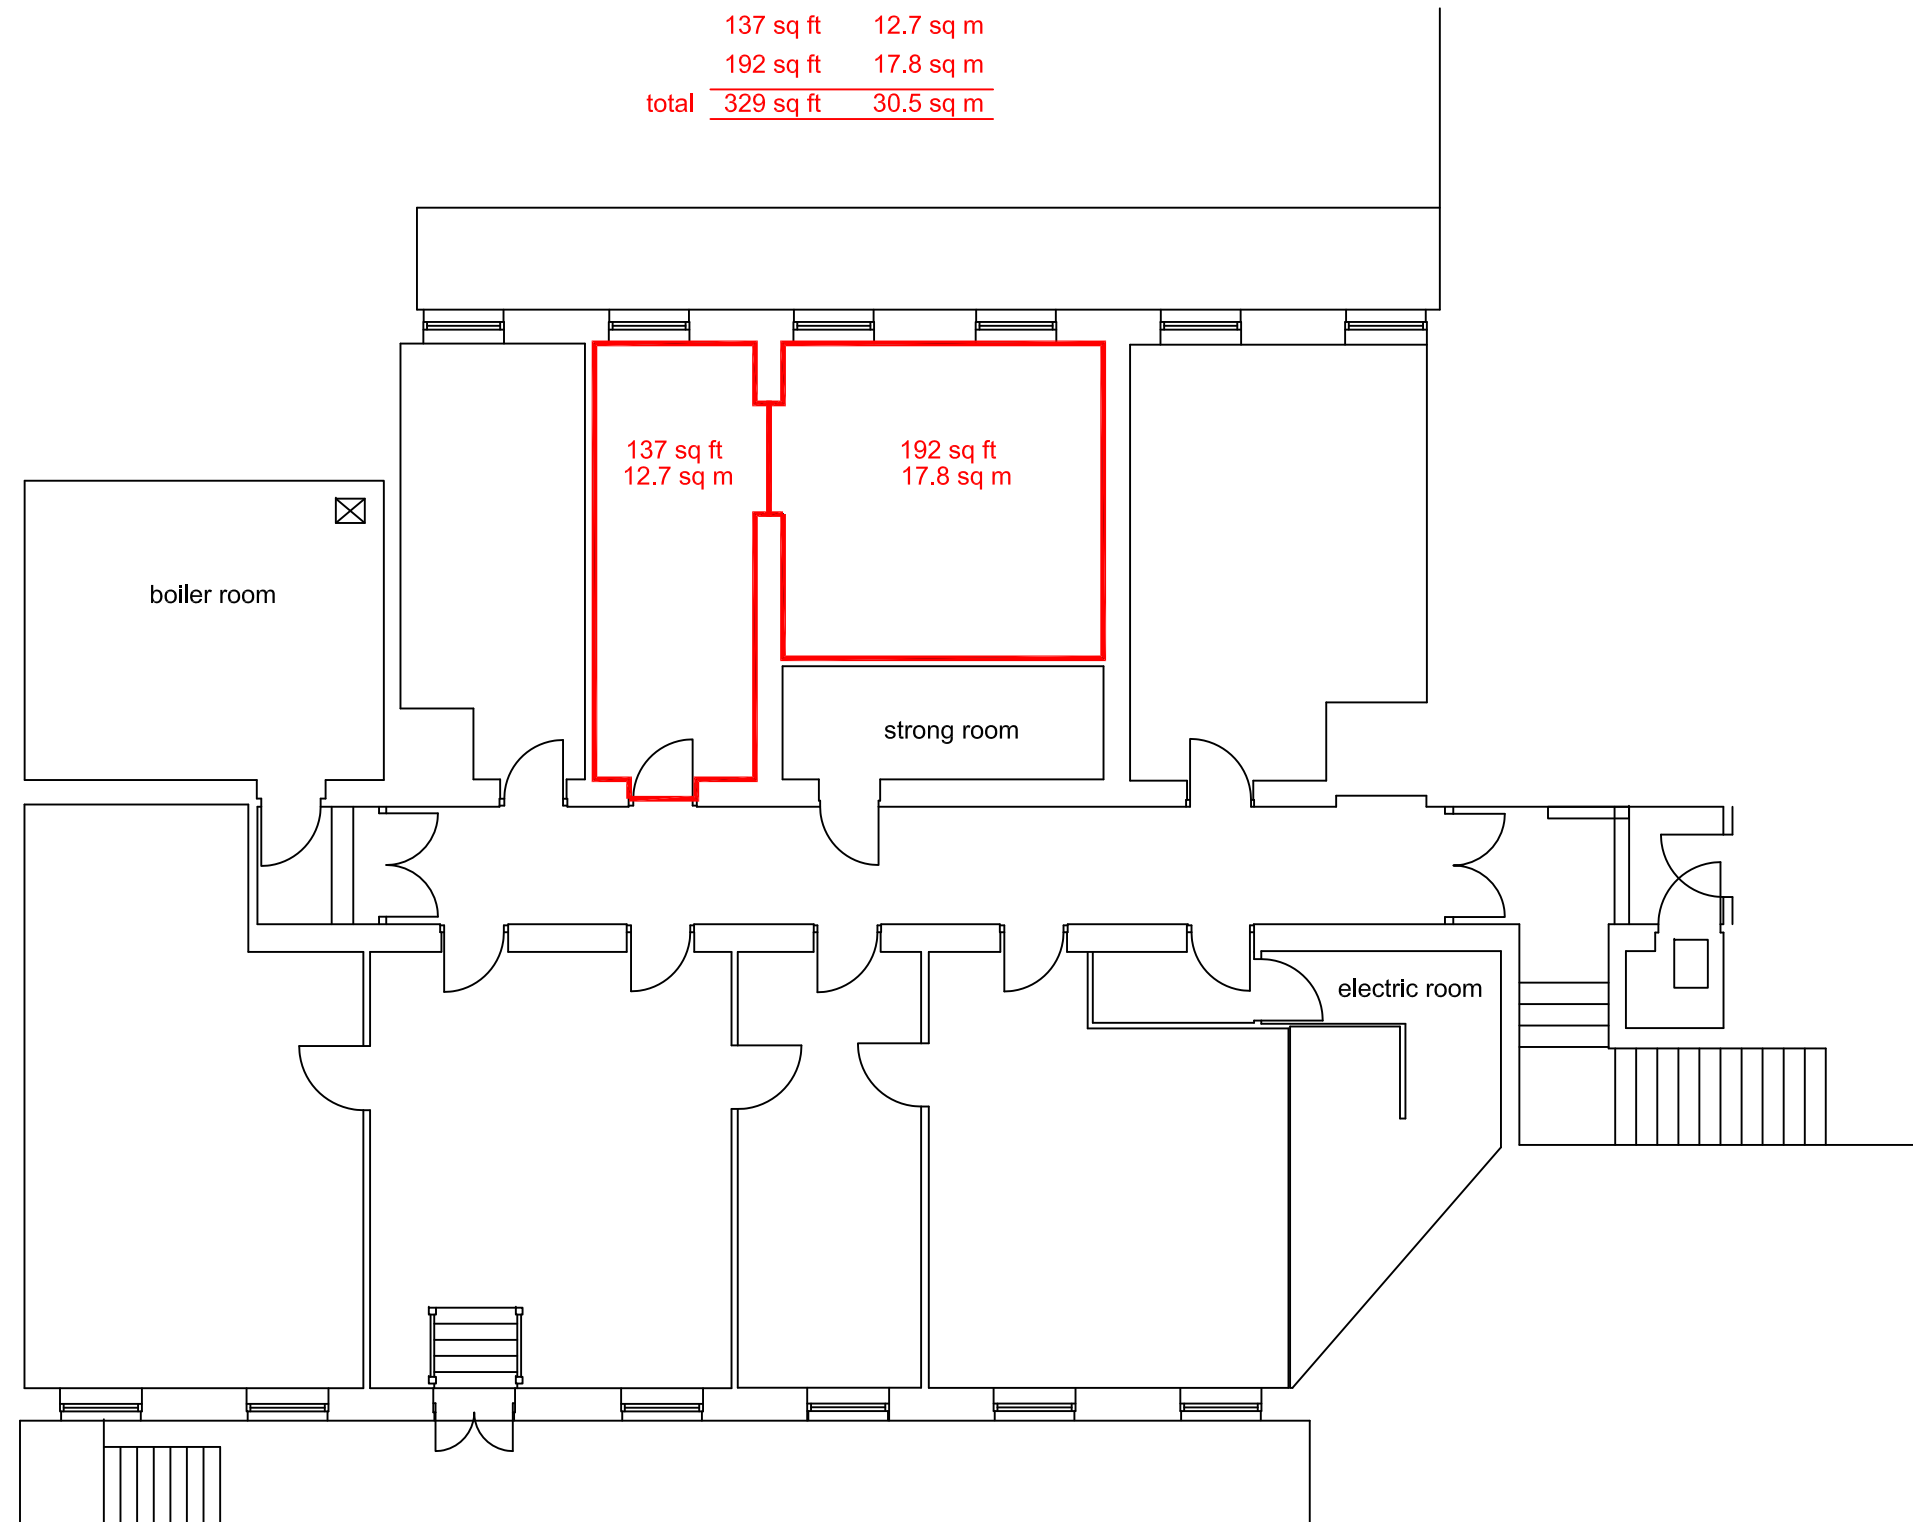

Site Data (Sutton Coldfield) Ltd accepts no responsibility for this plan and/or associated reports to any party other than the original client and for its original purpose.

**Notes:-**

This plan has been surveyed to the scale shown. Caution should be exercised when enlargements are made  
All critical dimensions should be confirmed on site prior to the commencement of any works.  
All dimensions have been measured or estimated from ground level.  
Tree species shown should be treated with caution and expert identification is advised.  
Pipe sizes are estimated from a surface inspection only, due to Health and Safety requirements  
Every effort is made to identify all visible above ground features. It should be apparent that there may be items obscured at the time that the survey was undertaken


Project  
**Chantry House**  
High Street  
Coleshill B46 3BP

Lower Ground Floor

Dwg No: 8008-8 room 4


Drawn by R, Hall      Scale 1-100 (A2)

Cad Scale 1/1      Date October 2022

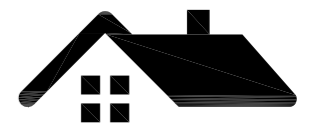

**Site Data Surveys**

www.sitedatasurveys.com - admin@site-data.co.uk  
41 Lowforce, Tamworth, B77 4LU - 01827 894 842  
copyright reserved

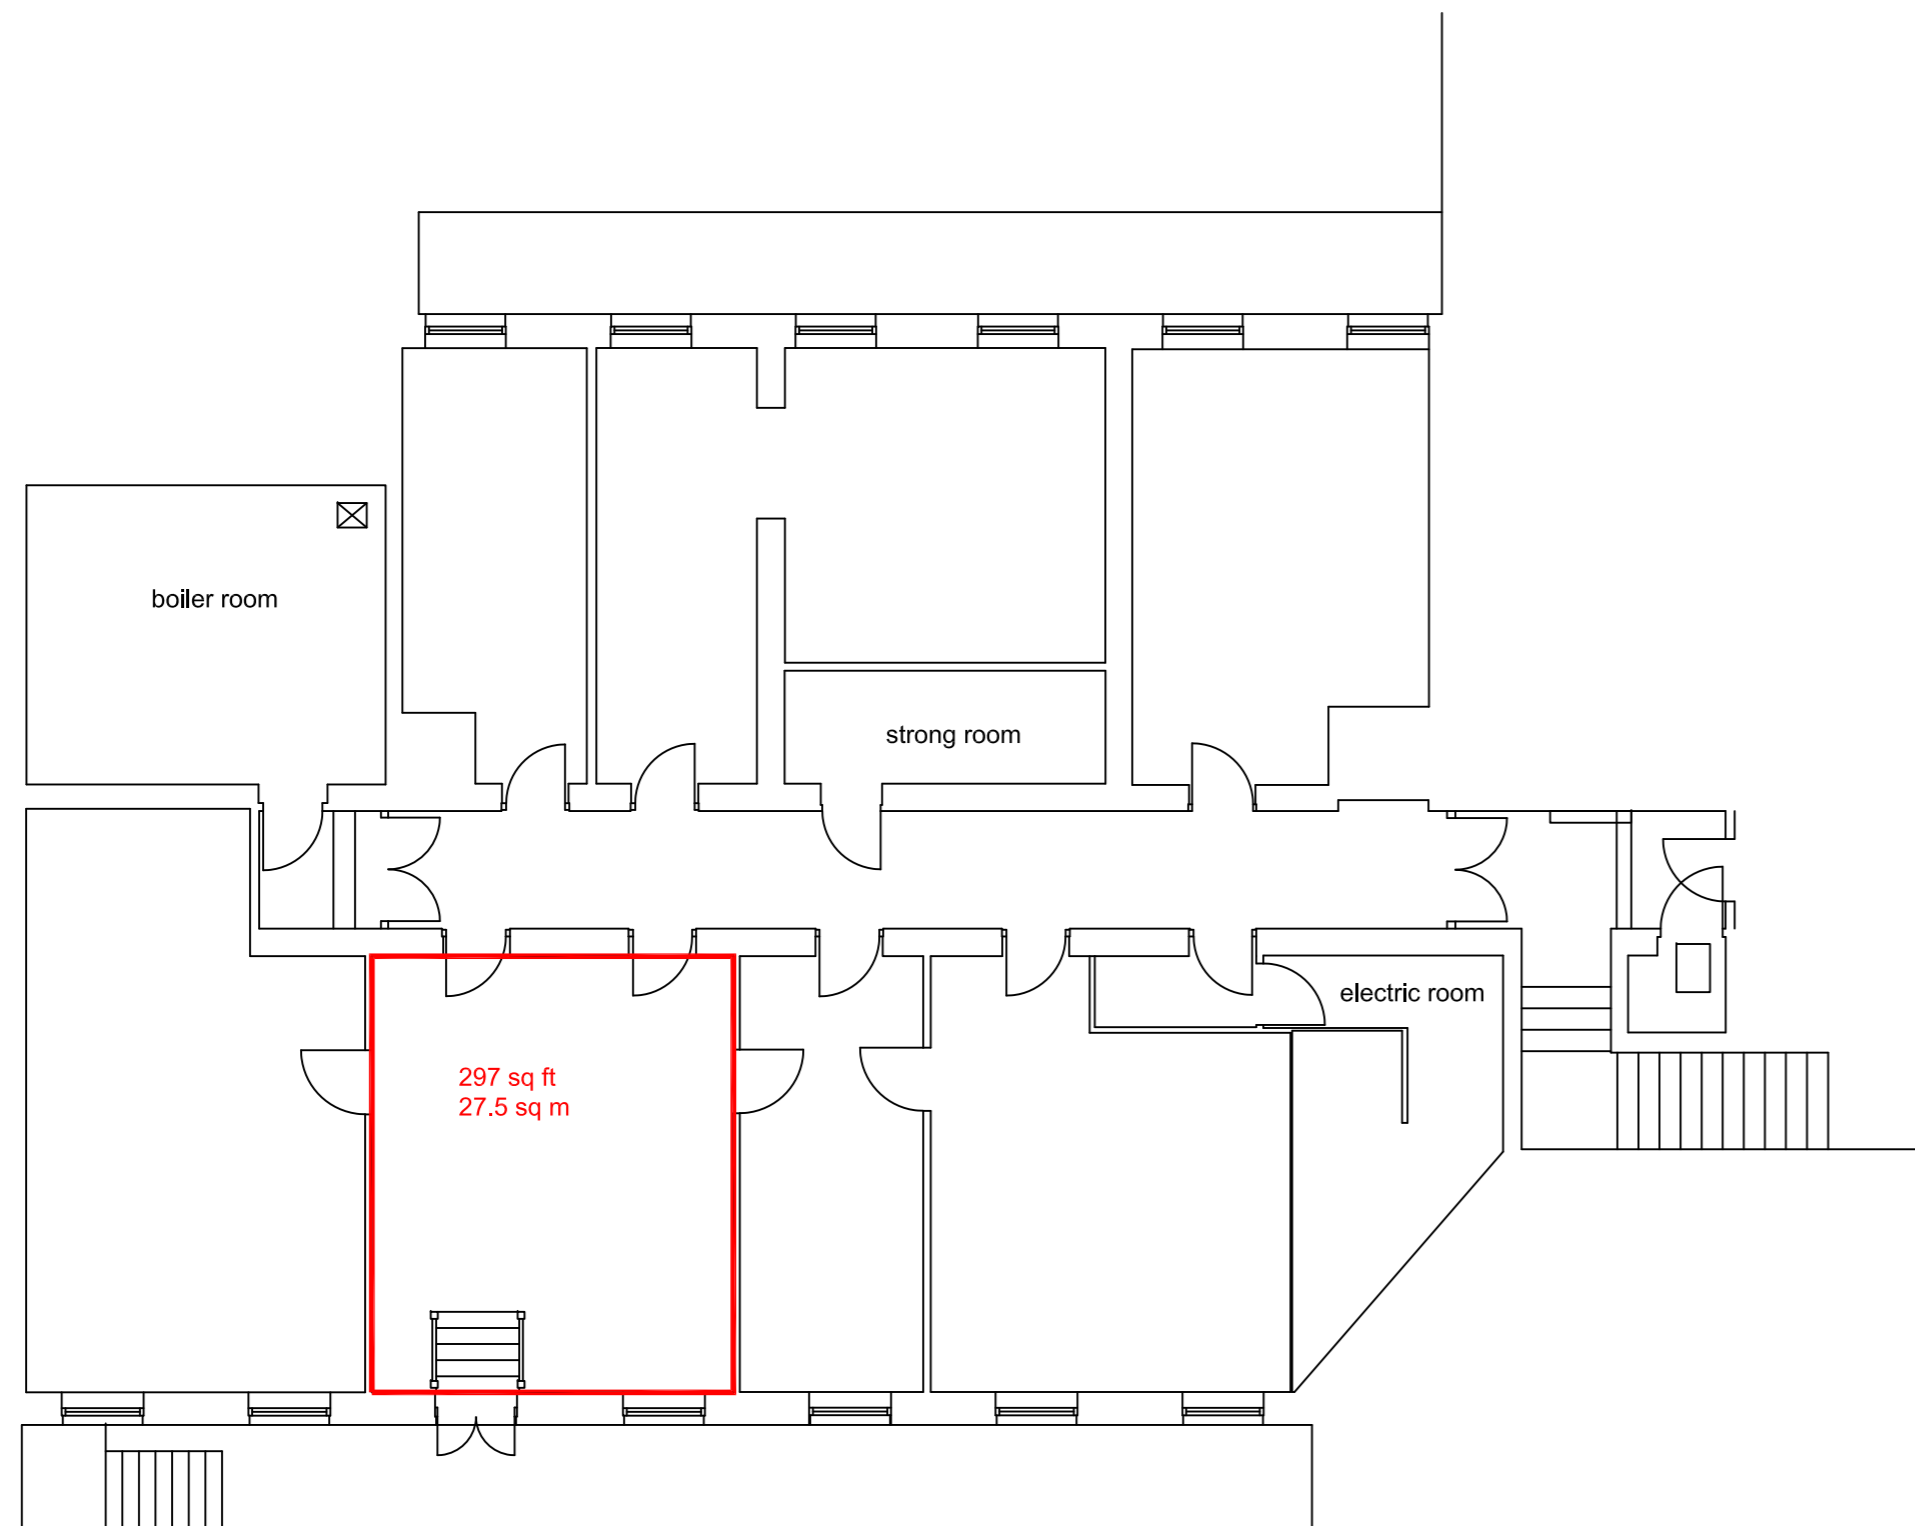

Site Data (Sutton Coldfield) Ltd accepts no responsibility for this plan and/or associated reports to any party other than the original client and for its original purpose.

**Notes:-**

This plan has been surveyed to the scale shown. Caution should be exercised when enlargements are made  
All critical dimensions should be confirmed on site prior to the commencement of any works.  
All dimensions have been measured or estimated from ground level.  
Tree species shown should be treated with caution and expert identification is advised.  
Pipe sizes are estimated from a surface inspection only, due to Health and Safety requirements  
Every effort is made to identify all visible above ground features. It should be apparent that there may be items obscured at the time that the survey was undertaken

Project  
**Chantry House**  
**High Street**  
**Coleshill B46 3BP**

Lower Ground Floor

Dwg No: 8008-8 room 5


Drawn by R, Hall      Scale 1-100 (A2)

Cad Scale 1/1      Date September 2021



**Site Data Surveys**

www.sitedatasurveys.com - admin@site-data.co.uk  
41 Lowforce, Tamworth, B77 4LU - 01827 894 842  
copyright reserved

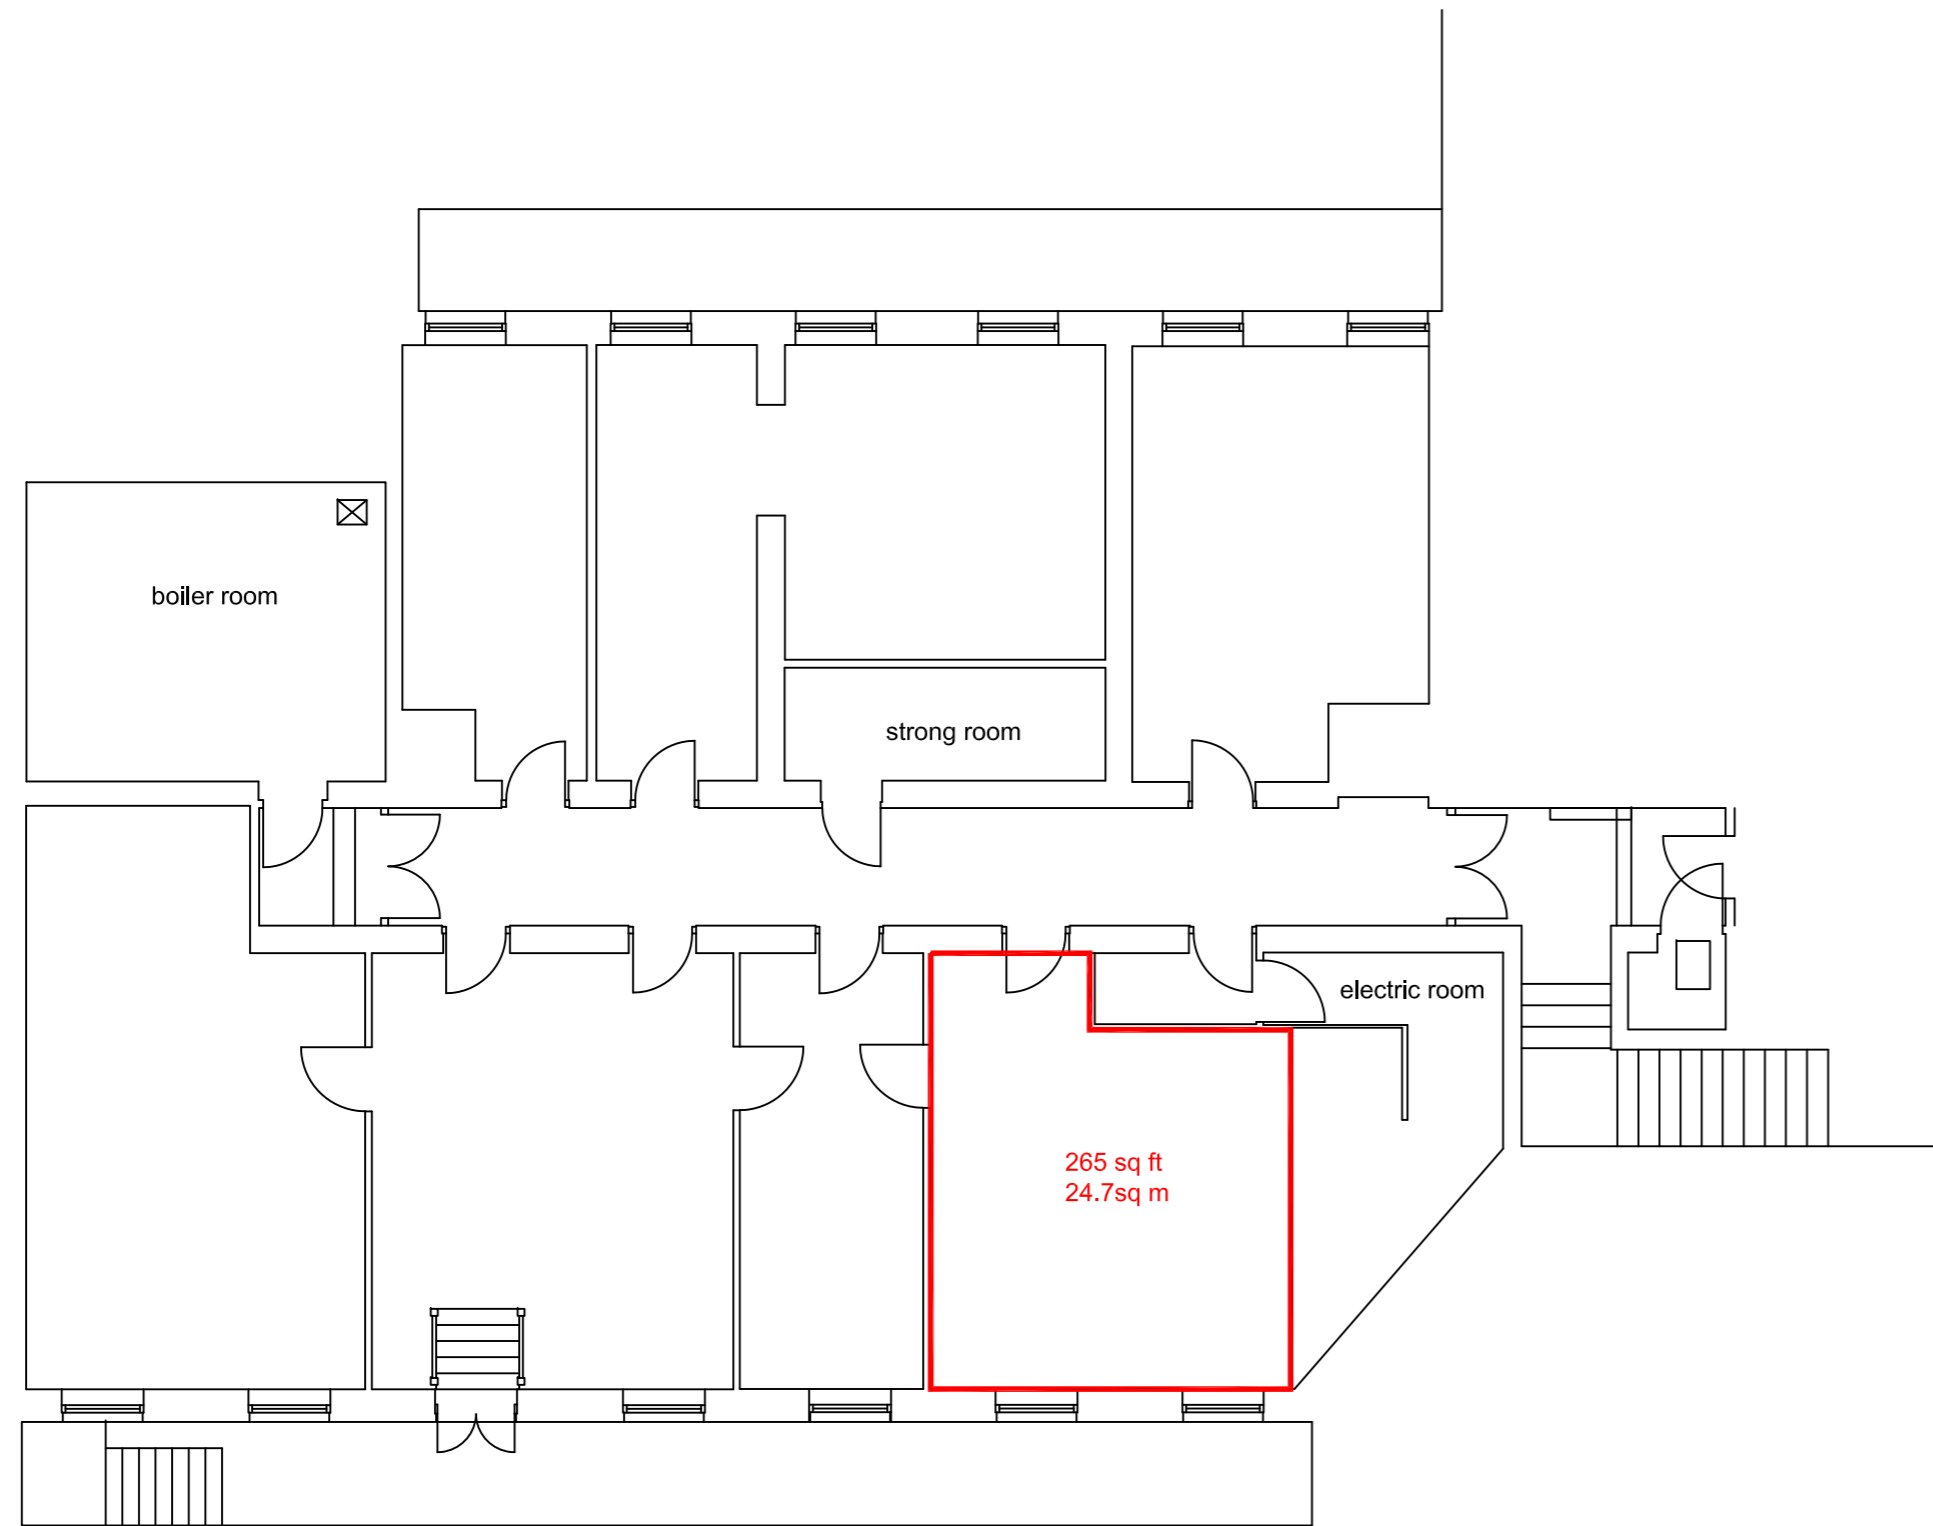

Site Data (Sutton Coldfield) Ltd accepts no responsibility for this plan and/or associated reports to any party other than the original client and for its original purpose.

**Notes:-**

This plan has been surveyed to the scale shown. Caution should be exercised when enlargements are made  
All critical dimensions should be confirmed on site prior to the commencement of any works.  
All dimensions have been measured or estimated from ground level.  
Tree species shown should be treated with caution and expert identification is advised.  
Pipe sizes are estimated from a surface inspection only, due to Health and Safety requirements  
Every effort is made to identify all visible above ground features. It should be apparent that there may be items obscured at the time that the survey was undertaken

Project  
**Chantry House**  
**High Street**  
**Coleshill B46 3BP**

Lower Ground Floor

Dwg No: 8008-8 room 4A

Drawn by R, Hall      Scale 1-100 (A2)

Cad Scale 1/1      Date September 2021



**Site Data Surveys**

www.sitedatasurveys.com - admin@site-data.co.uk  
41 Lowforce, Tamworth, B77 4LU - 01827 894 842  
copyright reserved

