

Site Data (Sutton Coldfield) Ltd accepts no responsibility for this plan and/or associated reports to any party other than the original client and for its original purpose.

Notes:-


This plan has been surveyed to the scale shown. Caution should be exercised when enlargements are made
All critical dimensions should be confirmed on site prior to the commencement of any works.

All dimensions have been measured or estimated from ground level.

Tree species shown should be treated with caution and expert identification is advised.

Pipe sizes are estimated from a surface inspection only, due to Health and Safety requirements

Every effort is made to identify all visible above ground features. It should be apparent that there may be items obscured at the time that the survey was undertaken

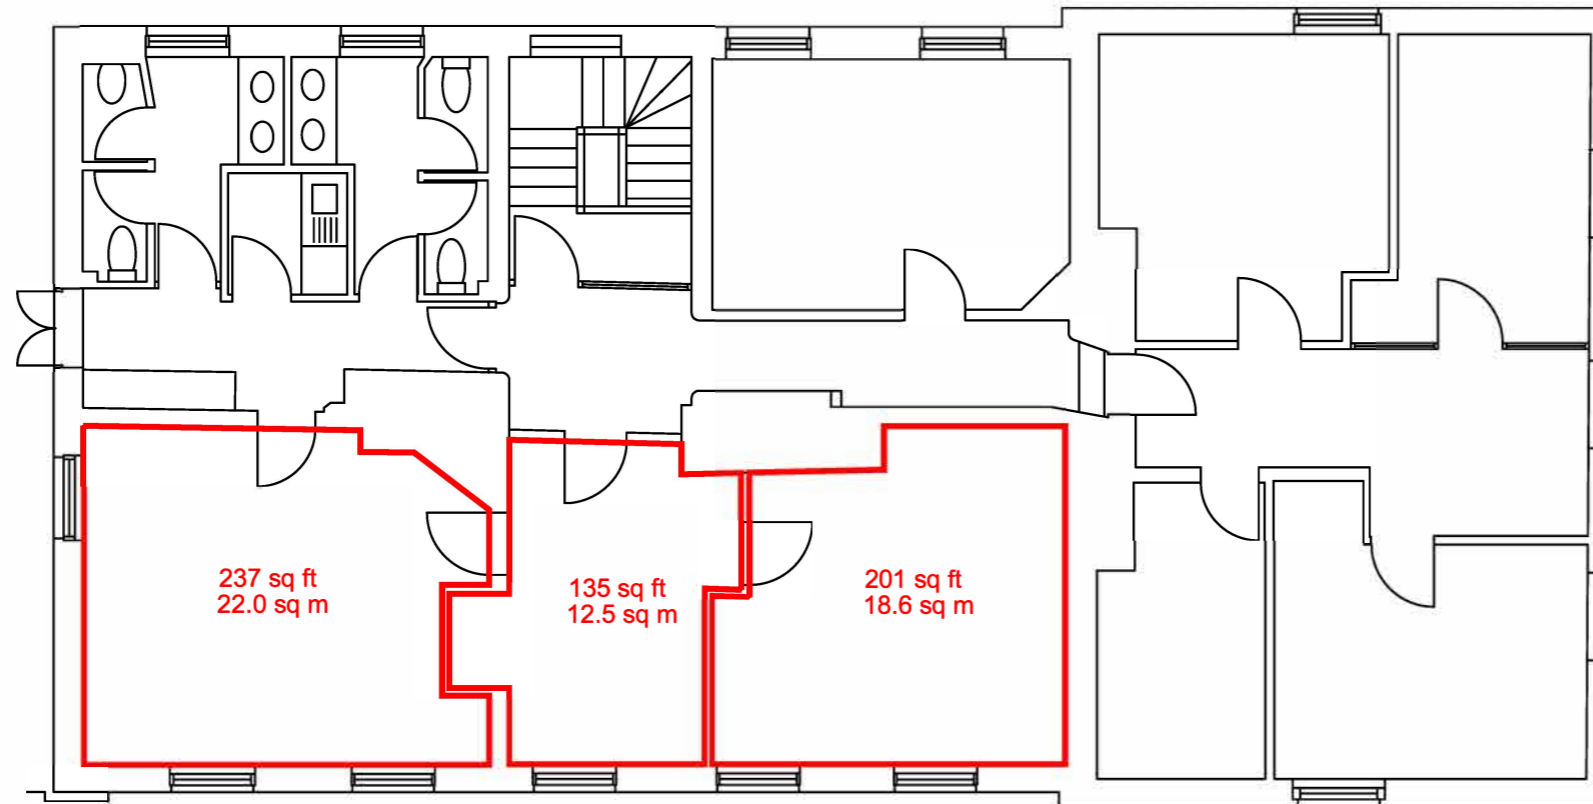

	237 sq ft	22.0 sq m
	135 sq ft	12.5 sq m
	201 sq ft	18.6 sq m
total	<u>573 sq ft</u>	<u>53.1 sq m</u>

Project
Chantry House
High Street
Coleshill B46 3BP

Second Floor

Dwg No: 8008-11

Drawn by R. Hall

Scale 1-100 (A3)

Cad Scale 1/1

Date February 2023



Site Data Surveys

www.sitedatasurveys.com - admin@site-data.co.uk
41 Lowforce, Tamworth, B77 4LU - 01827 894 842
copyright reserved

Site Data (Sutton Coldfield) Ltd accepts no responsibility for this plan and/or associated reports to any party other than the original client and for its original purpose.

Notes:-

This plan has been surveyed to the scale shown. Caution should be exercised when enlargements are made
All critical dimensions should be confirmed on site prior to the commencement of any works.
All dimensions have been measured or estimated from ground level.
Tree species shown should be treated with caution and expert identification is advised.
Pipe sizes are estimated from a surface inspection only, due to Health and Safety requirements
Every effort is made to identify all visible above ground features. It should be apparent that there may be items obscured at the time that the survey was undertaken


Project
Chantry House
High Street
Coleshill B46 3BP

First Floor Left Side


Dwg No: 8008-10	
Drawn by R. Hall	Scale 1-100 (A2)
Cad Scale 1/1	Date October 2022




Site Data Surveys
www.sitedatasurveys.com - admin@site-data.co.uk
41 Lowforce, Tamworth, B77 4LU - 01827 894 842
copyright reserved

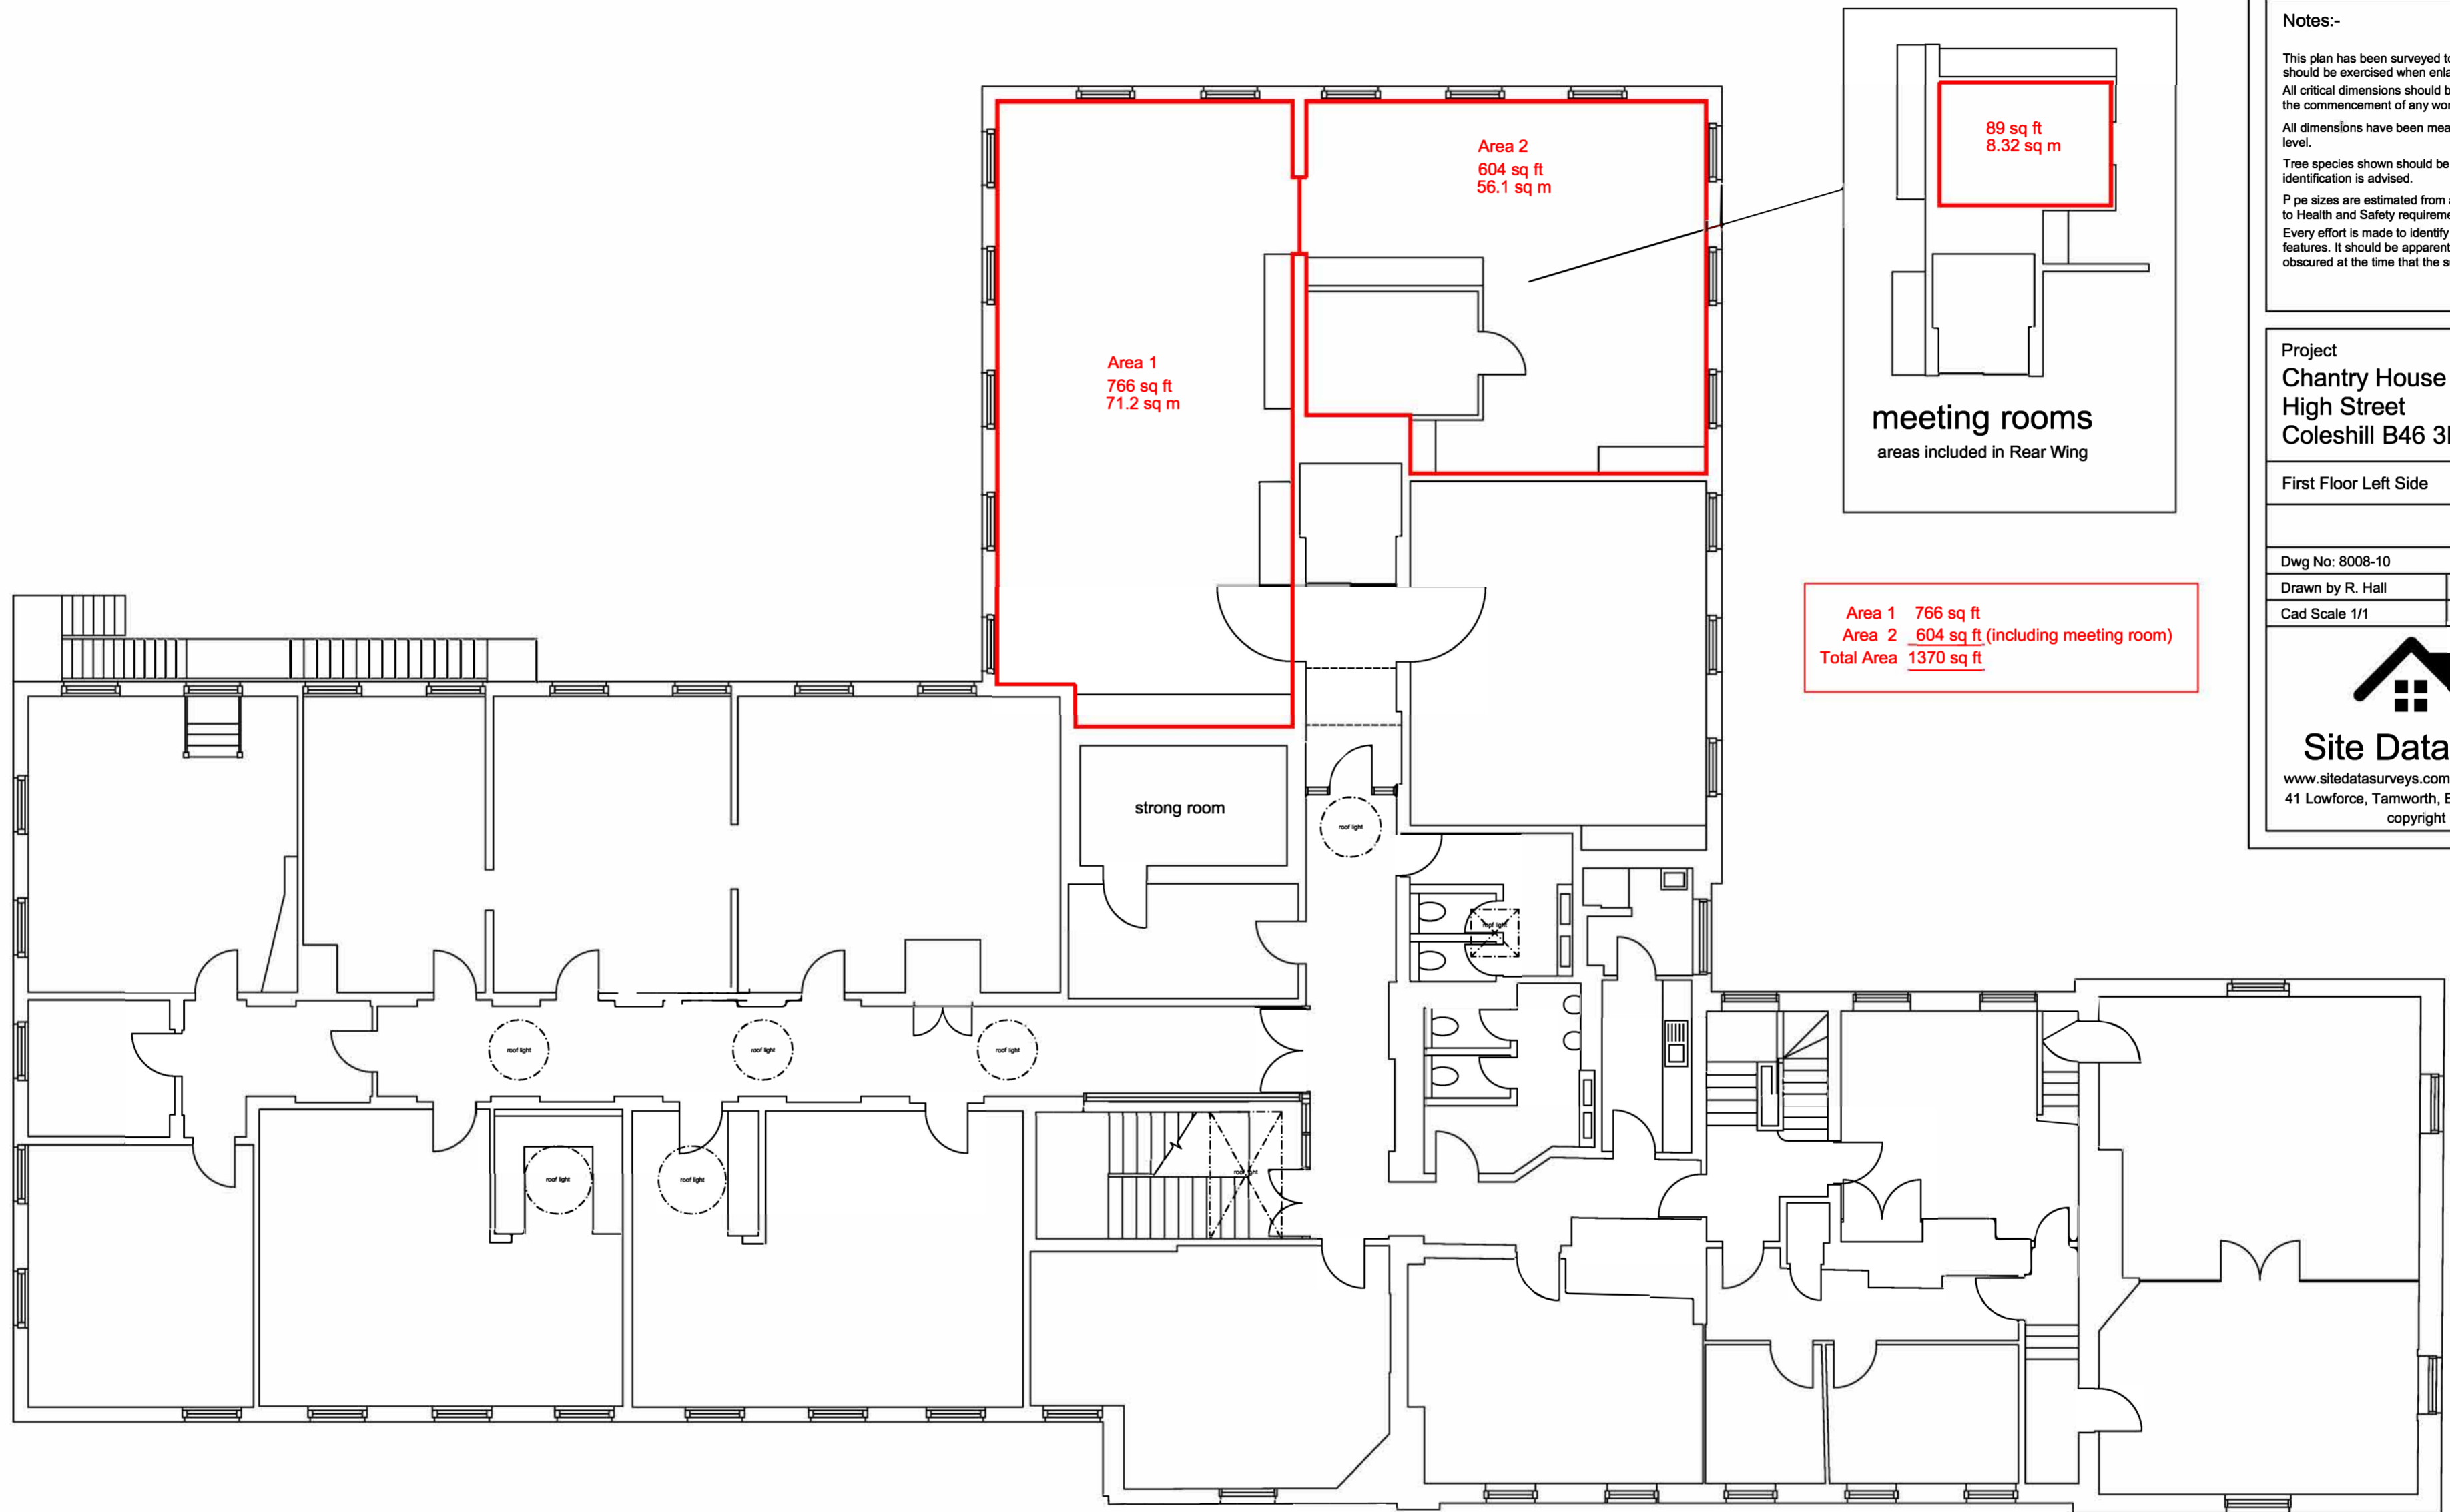

Area 1 766 sq ft
Area 2 604 sq ft (including meeting room)
Total Area 1370 sq ft

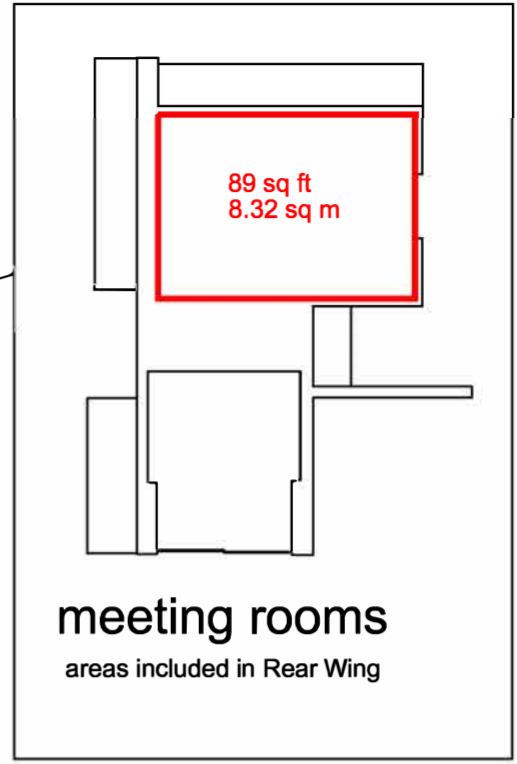

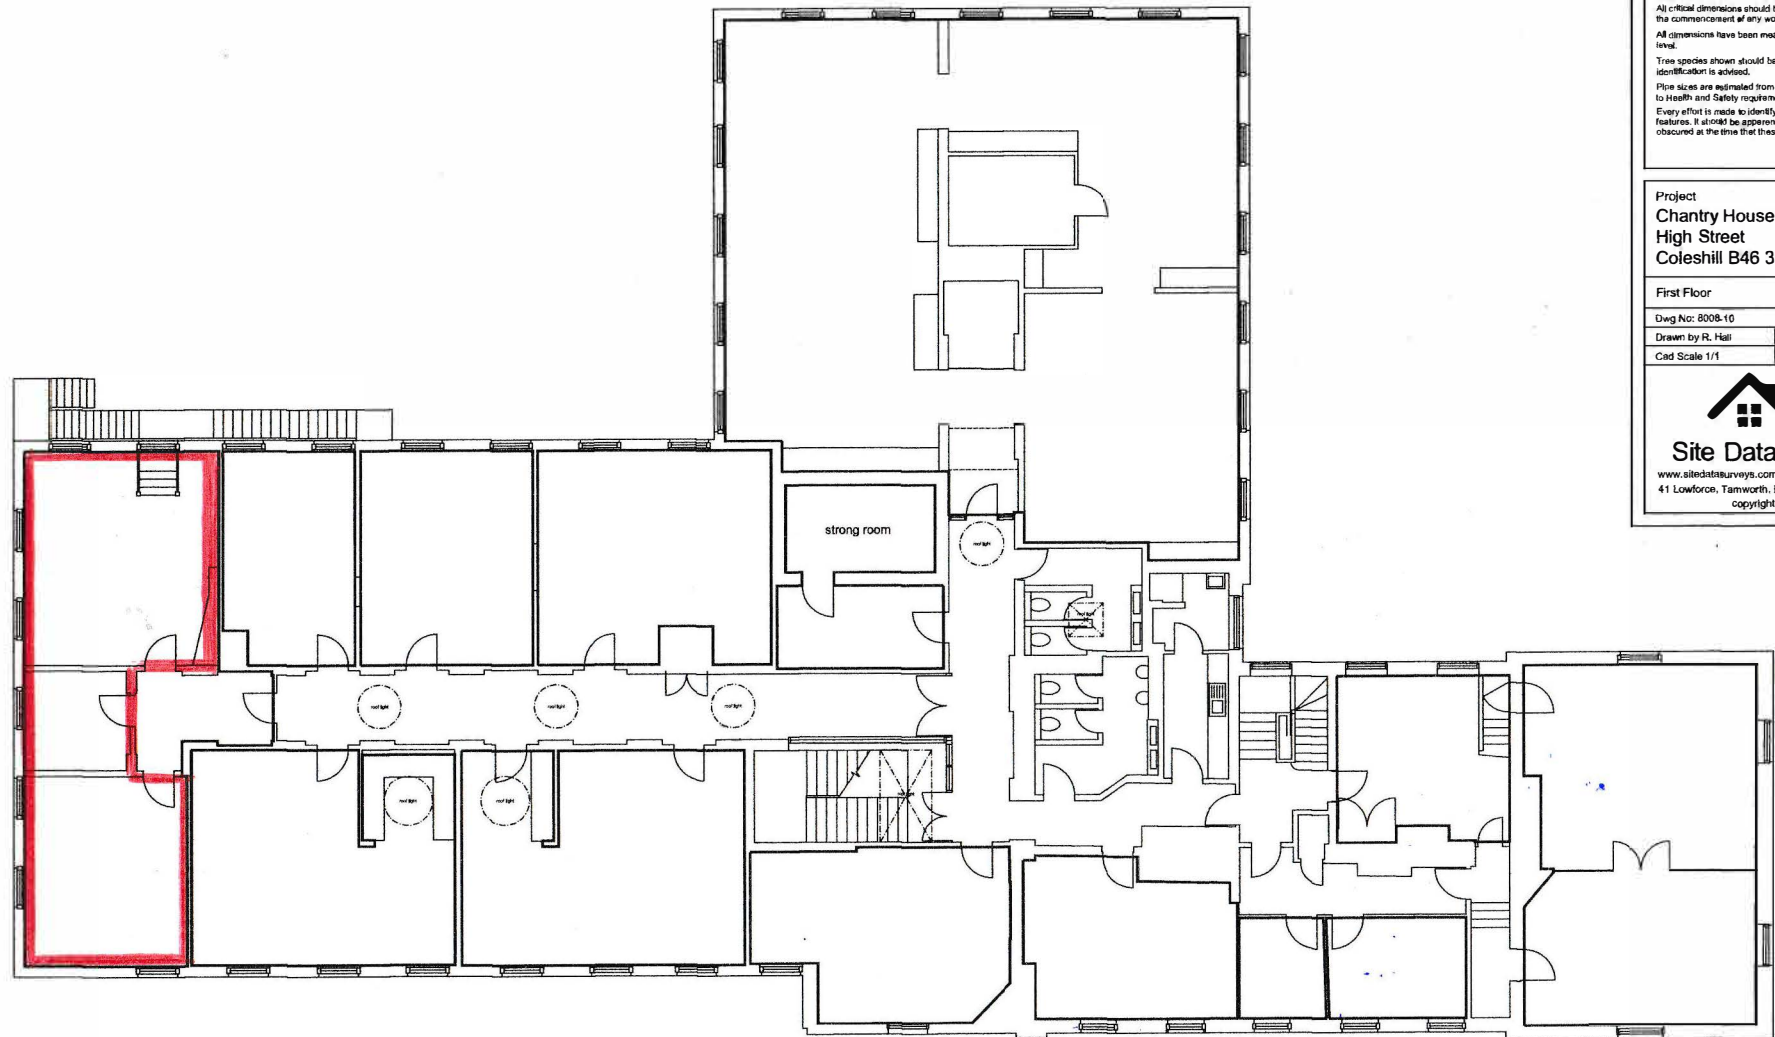

Site Data (Sutton Coldfield) Ltd accepts no responsibility for this plan and/or associated reports to any party other than the original client and for its original purpose.

Notes:-

This plan has been surveyed to the scale shown. Caution should be exercised when e Harguments are made

All critical dimensions should be confirmed on site prior to the commencement of any works.

All dimensions have been measured or estimated from ground level.

Tree species shown should be treated with caution and expert identification is advised.

Pipe sizes are estimated from a surface inspection only, due to Health and Safety requirements

Every effort is made to identify all visible above ground features. It should be apparent that there may be items obscured at the time that the survey was undertaken

Project
 Chantry House
 High Street
 Coleshill B46 3BP

First Floor

Dwg No: 8008-10

Drawn by R. Hall	Scale 1:100 (A2)
Cad Scale 1/1	Date January 2021

Site Data Surveys
 www.sitedatasurveys.com - admin@sitedata.co.uk
 41 Lowforce, Tamworth, B77 4LU - 01827 894 842
 copyright reserved

Site Data (Sutton Coldfield) Ltd accepts no responsibility for this plan and/or associated reports to any party other than the original client and for its original purpose.

Notes:-

This plan has been surveyed to the scale shown. Caution should be exercised when enlargements are made
All critical dimensions should be confirmed on site prior to the commencement of any works.
All dimensions have been measured or estimated from ground level.
Tree species shown should be treated with caution and expert identification is advised.
Pipe sizes are estimated from a surface inspection only, due to Health and Safety requirements
Every effort is made to identify all visible above ground features. It should be apparent that there may be items obscured at the time that the survey was undertaken

Project
Chantry House
High Street
Coleshill B46 3BP

Lower Ground Floor

Dwg No: 8008-8 room 4


Drawn by R. Hall Scale 1-100 (A2)

Cad Scale 1/1 Date October 2022



Site Data Surveys

www.sitedatasurveys.com - admin@site-data.co.uk
41 Lowforce, Tamworth, B77 4LU - 01827 894 842
copyright reserved

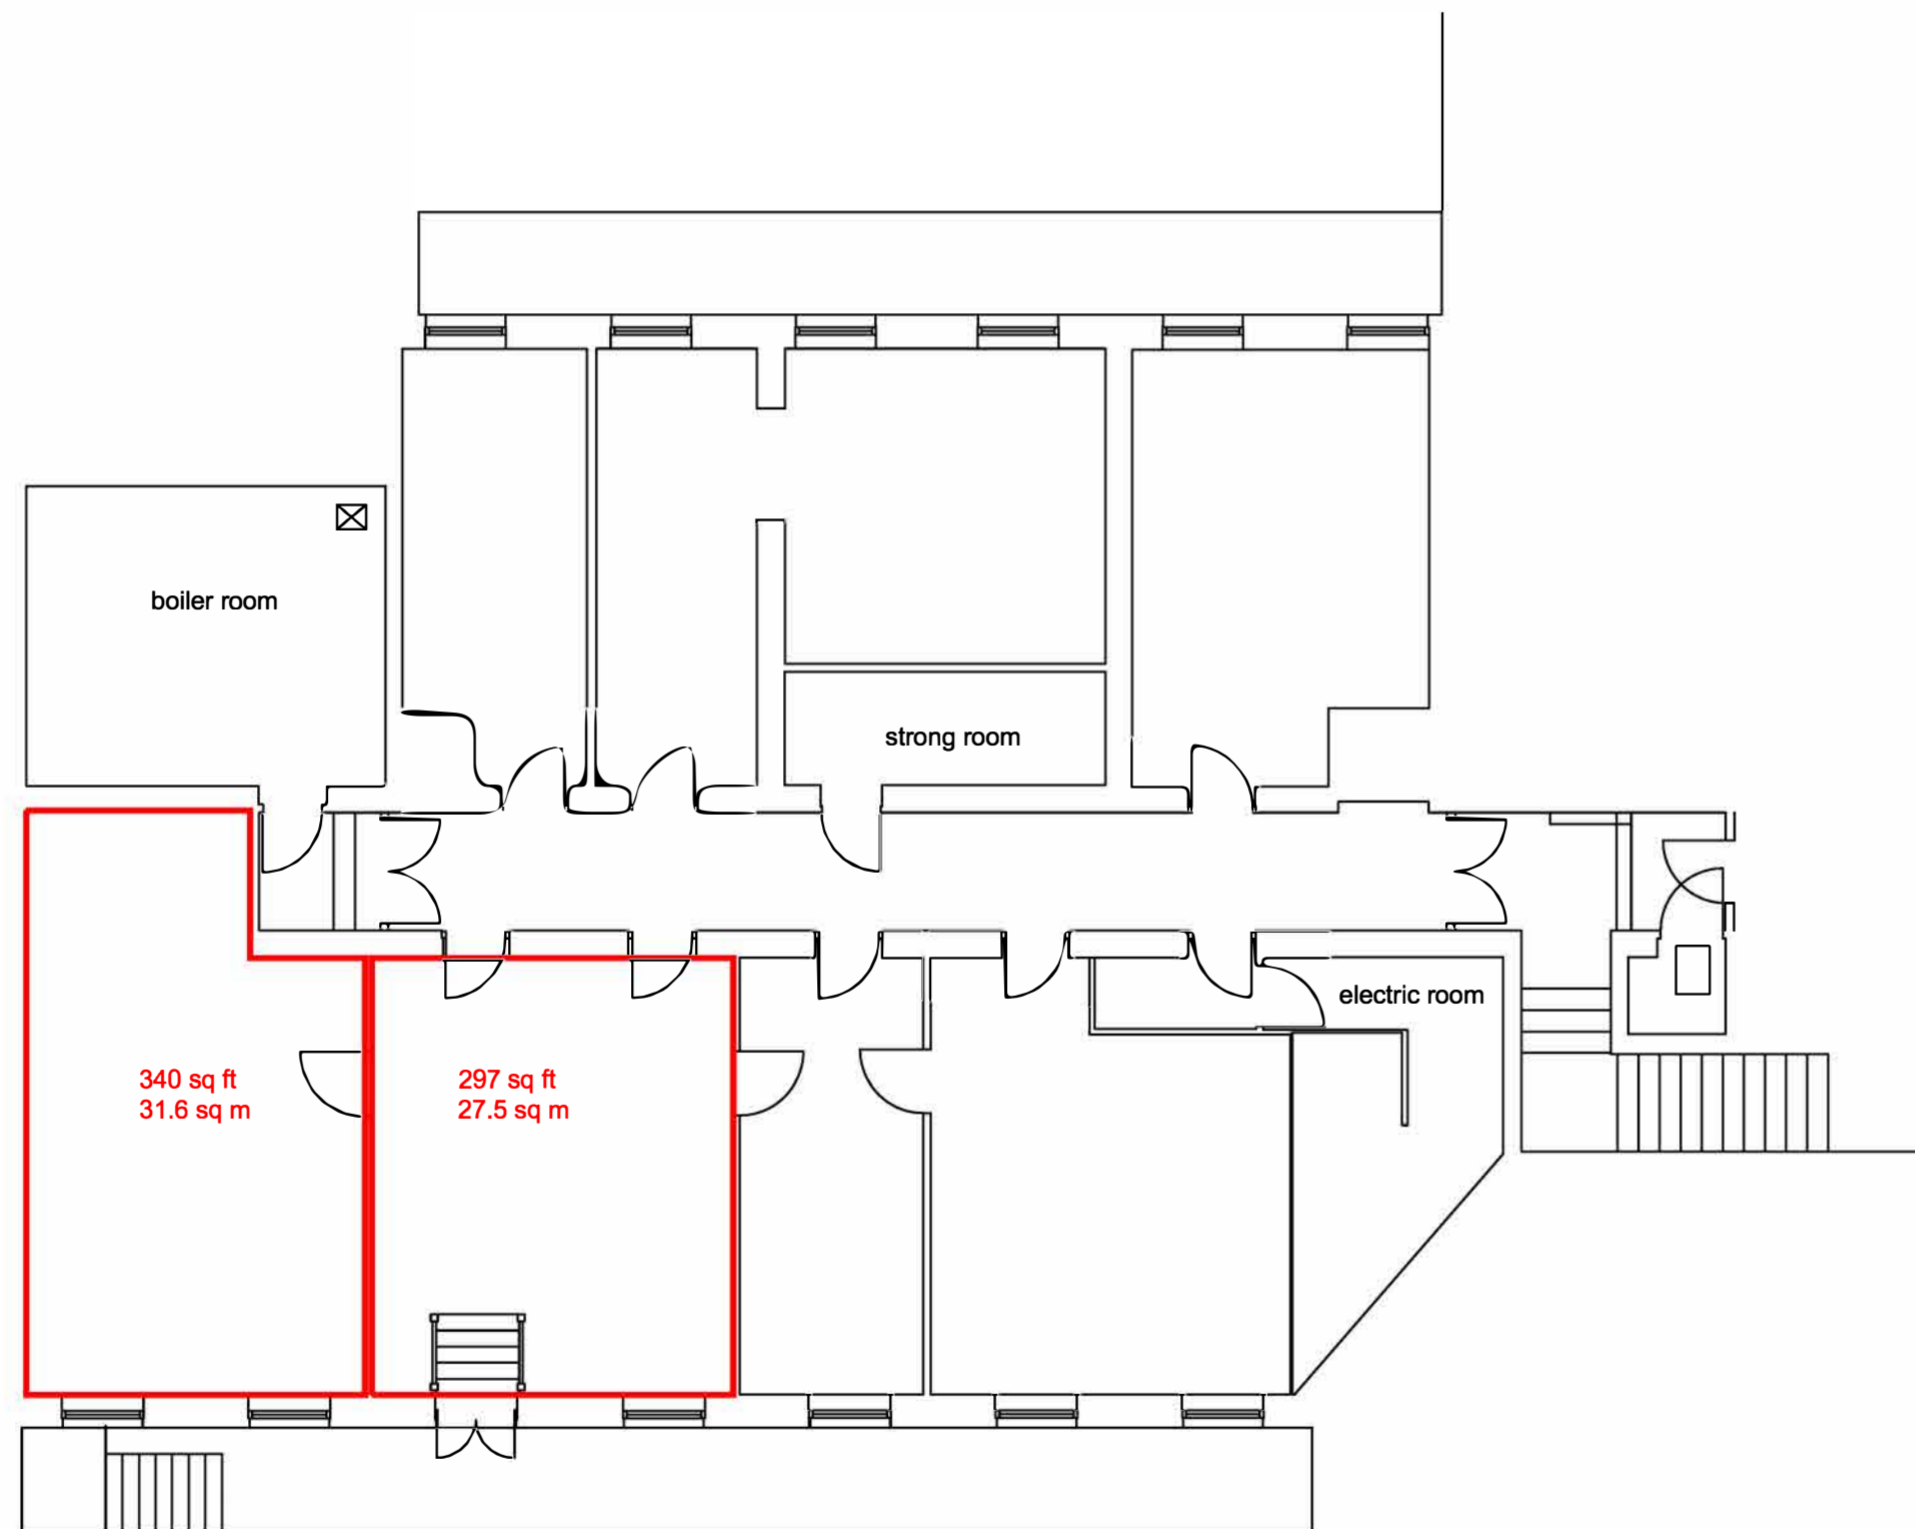

Site Data (Sutton Coldfield) Ltd accepts no responsibility for this plan and/or associated reports to any party other than the original client and for its original purpose.

Notes:-

This plan has been surveyed to the scale shown. Caution should be exercised when enlargements are made
All critical dimensions should be confirmed on site prior to the commencement of any works.

All dimensions have been measured or estimated from ground level.

Tree species shown should be treated with caution and expert identification is advised.

Pipe sizes are estimated from a surface inspection only, due to Health and Safety requirements

Every effort is made to identify all visible above ground features. It should be apparent that there may be items obscured at the time that the survey was undertaken

Project
Chantry House
High Street
Coleshill B46 3BP

Lower Ground Floor

Dwg No: 8008-8

Drawn by R. Hall

Scale 1-100 (A3)

Cad Scale 1/1


Date February 2023



Site Data Surveys

www.sitedatasurveys.com - admin@site-data.co.uk
41 Lowforce, Tamworth, B77 4LU - 01827 894 842
copyright reserved

137 sq ft 12.7 sq m
192 sq ft 17.8 sq m
total 329 sq ft 30.5 sq m

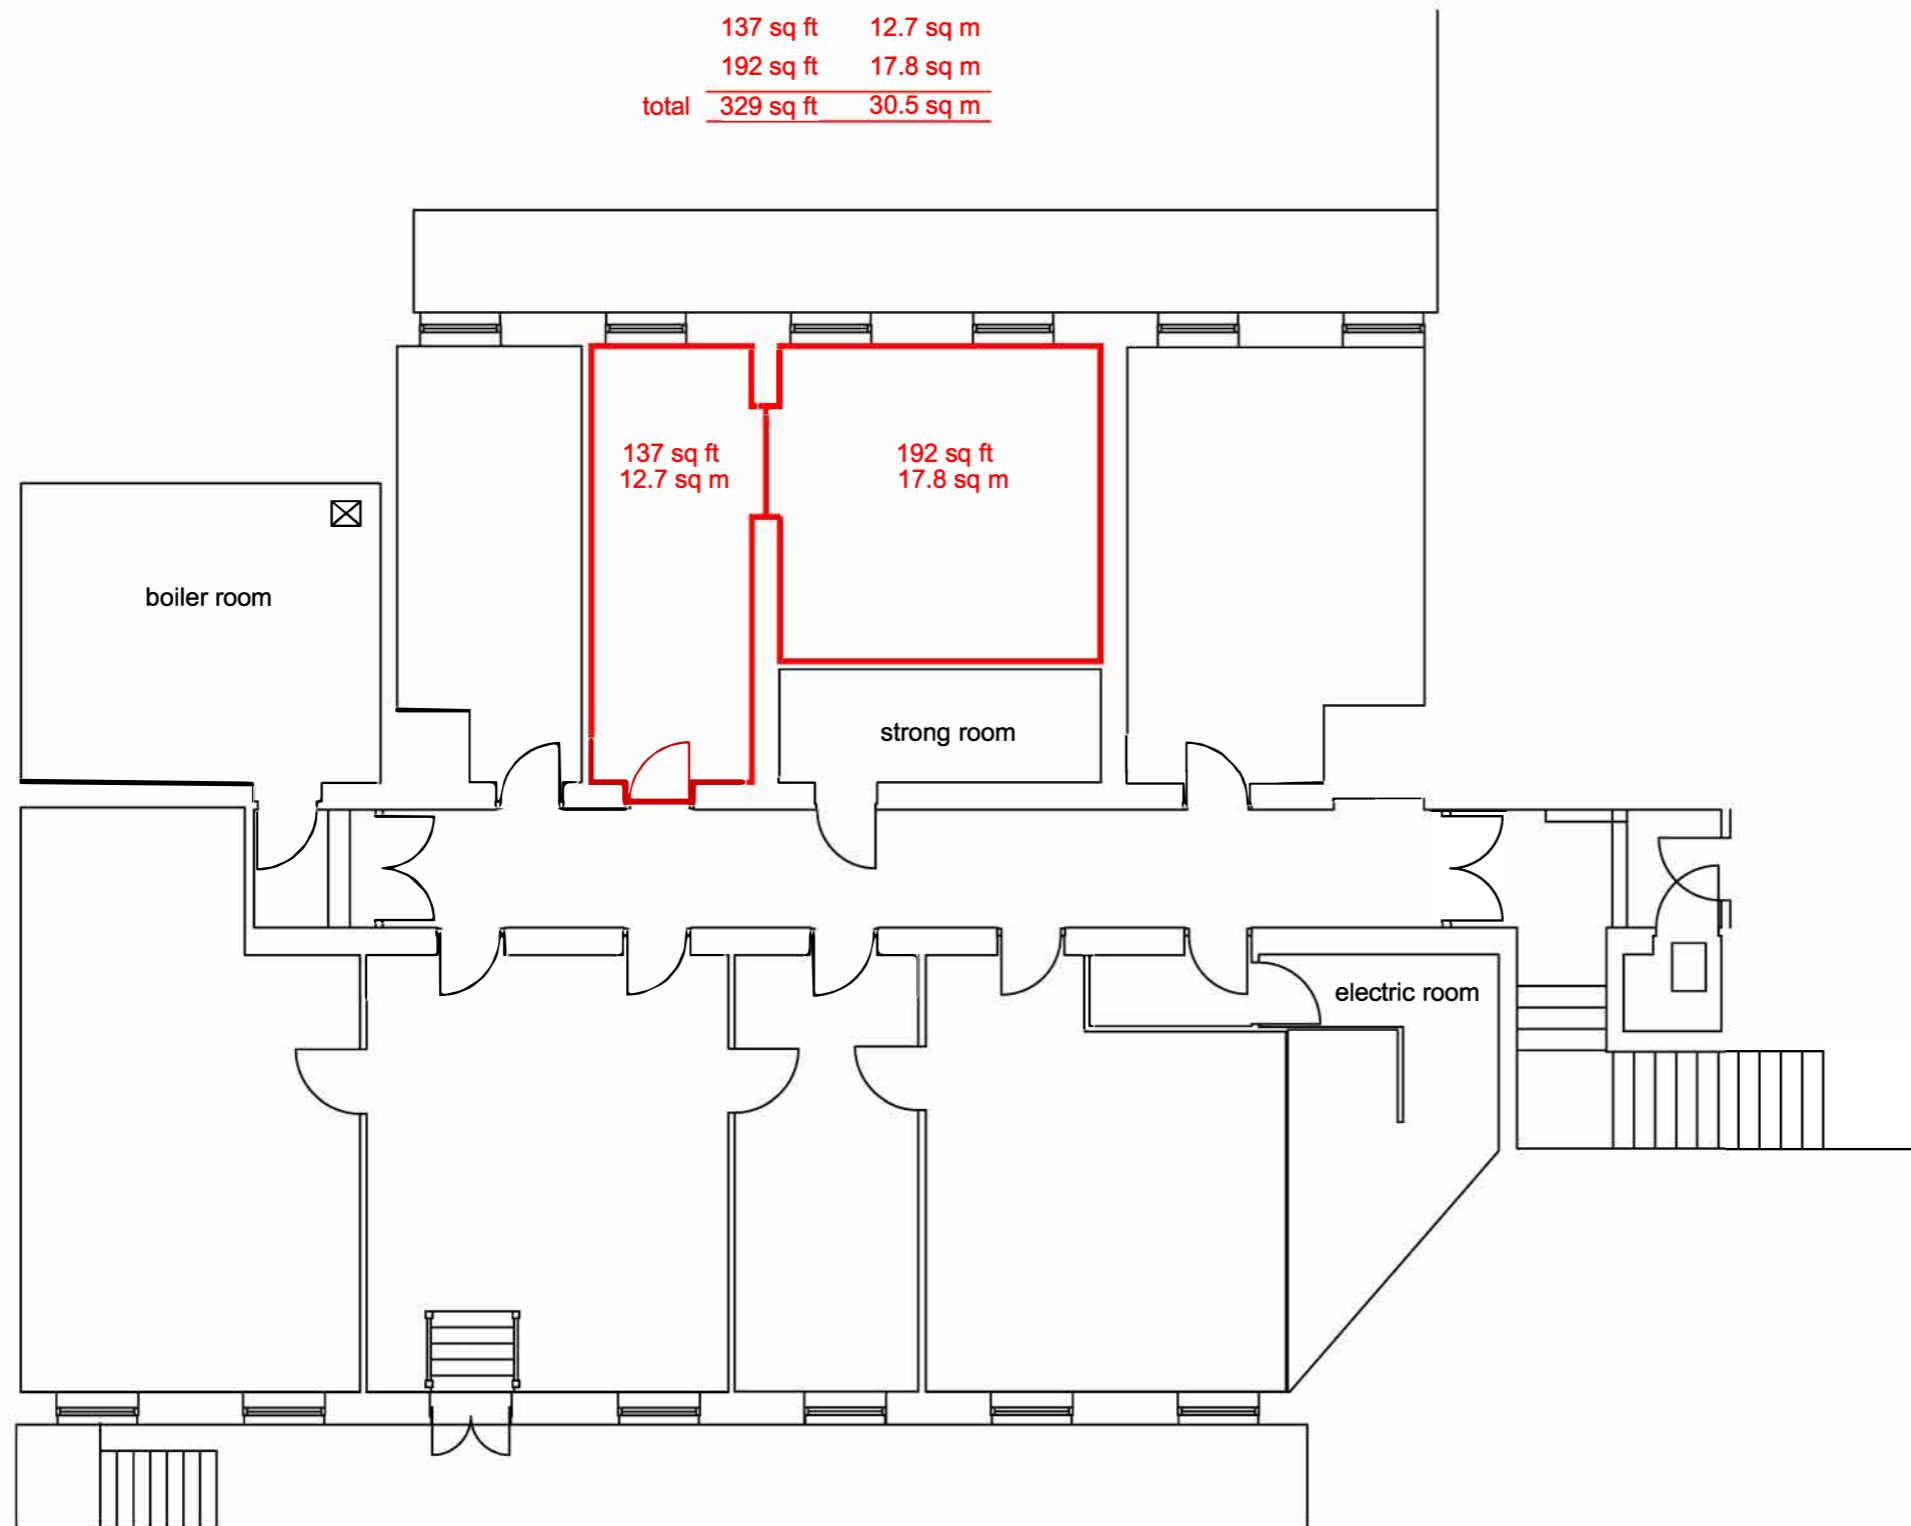

Site Data (Sutton Coldfield) Ltd accepts no responsibility for this plan and/or associated reports to any party other than the original client and for its original purpose.

Notes:-

This plan has been surveyed to the scale shown. Caution should be exercised when enlargements are made
All critical dimensions should be confirmed on site prior to the commencement of any works.
All dimensions have been measured or estimated from ground level.
Tree species shown should be treated with caution and expert identification is advised.
Pipe sizes are estimated from a surface inspection only, due to Health and Safety requirements
Every effort is made to identify all visible above ground features. It should be apparent that there may be items obscured at the time that the survey was undertaken

Project
Chantry House
High Street
Coleshill B46 3BP

Lower Ground Floor

Dwg No: 8008-8 room 4


Drawn by R. Hall Scale 1-100 (A2)

Cad Scale 1/1 Date October 2022



Site Data Surveys

www.sitedatasurveys.com - admin@site-data.co.uk
41 Lowforce, Tamworth, B77 4LU - 01827 894 842
copyright reserved

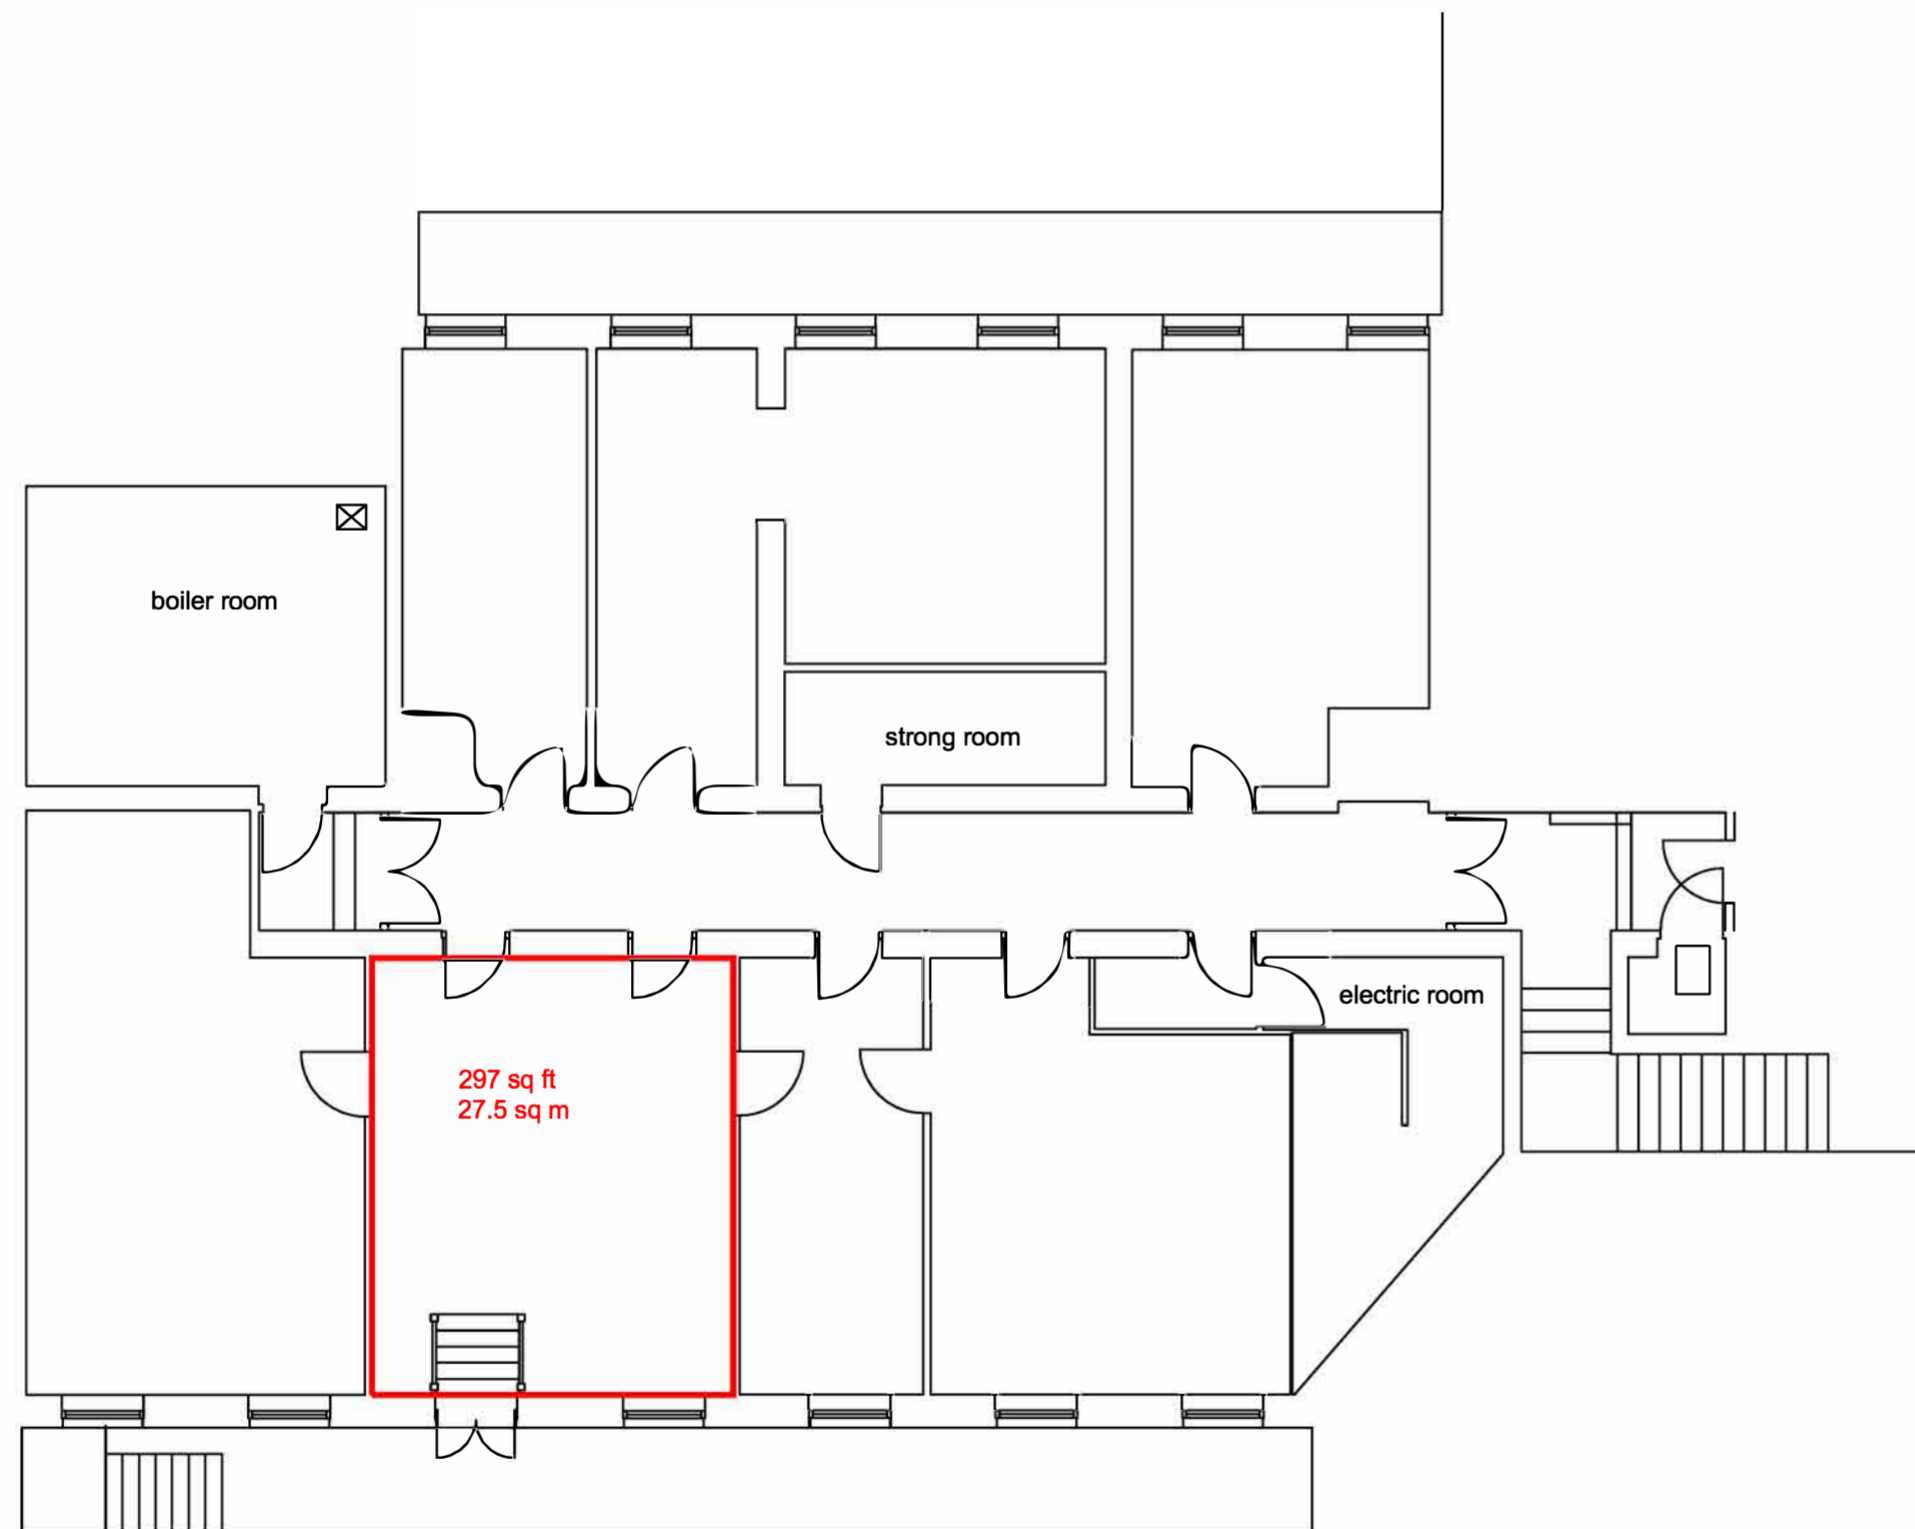

Site Data (Sutton Coldfield) Ltd accepts no responsibility for this plan and/or associated reports to any party other than the original client and for its original purpose.

Notes:-

This plan has been surveyed to the scale shown. Caution should be exercised when enlargements are made
All critical dimensions should be confirmed on site prior to the commencement of any works.
All dimensions have been measured or estimated from ground level.
Tree species shown should be treated with caution and expert identification is advised.
Pipe sizes are estimated from a surface inspection only, due to Health and Safety requirements
Every effort is made to identify all visible above ground features. It should be apparent that there may be items obscured at the time that the survey was undertaken

Project
Chantry House
High Street
Coleshill B46 3BP

Lower Ground Floor

Dwg No: 8008-8 room 5


Drawn by R. Hall Scale 1-100 (A2)

Cad Scale 1/1 Date September 2021



Site Data Surveys

www.sitedatasurveys.com - admin@site-data.co.uk
41 Lowforce, Tamworth, B77 4LU - 01827 894 842
copyright reserved

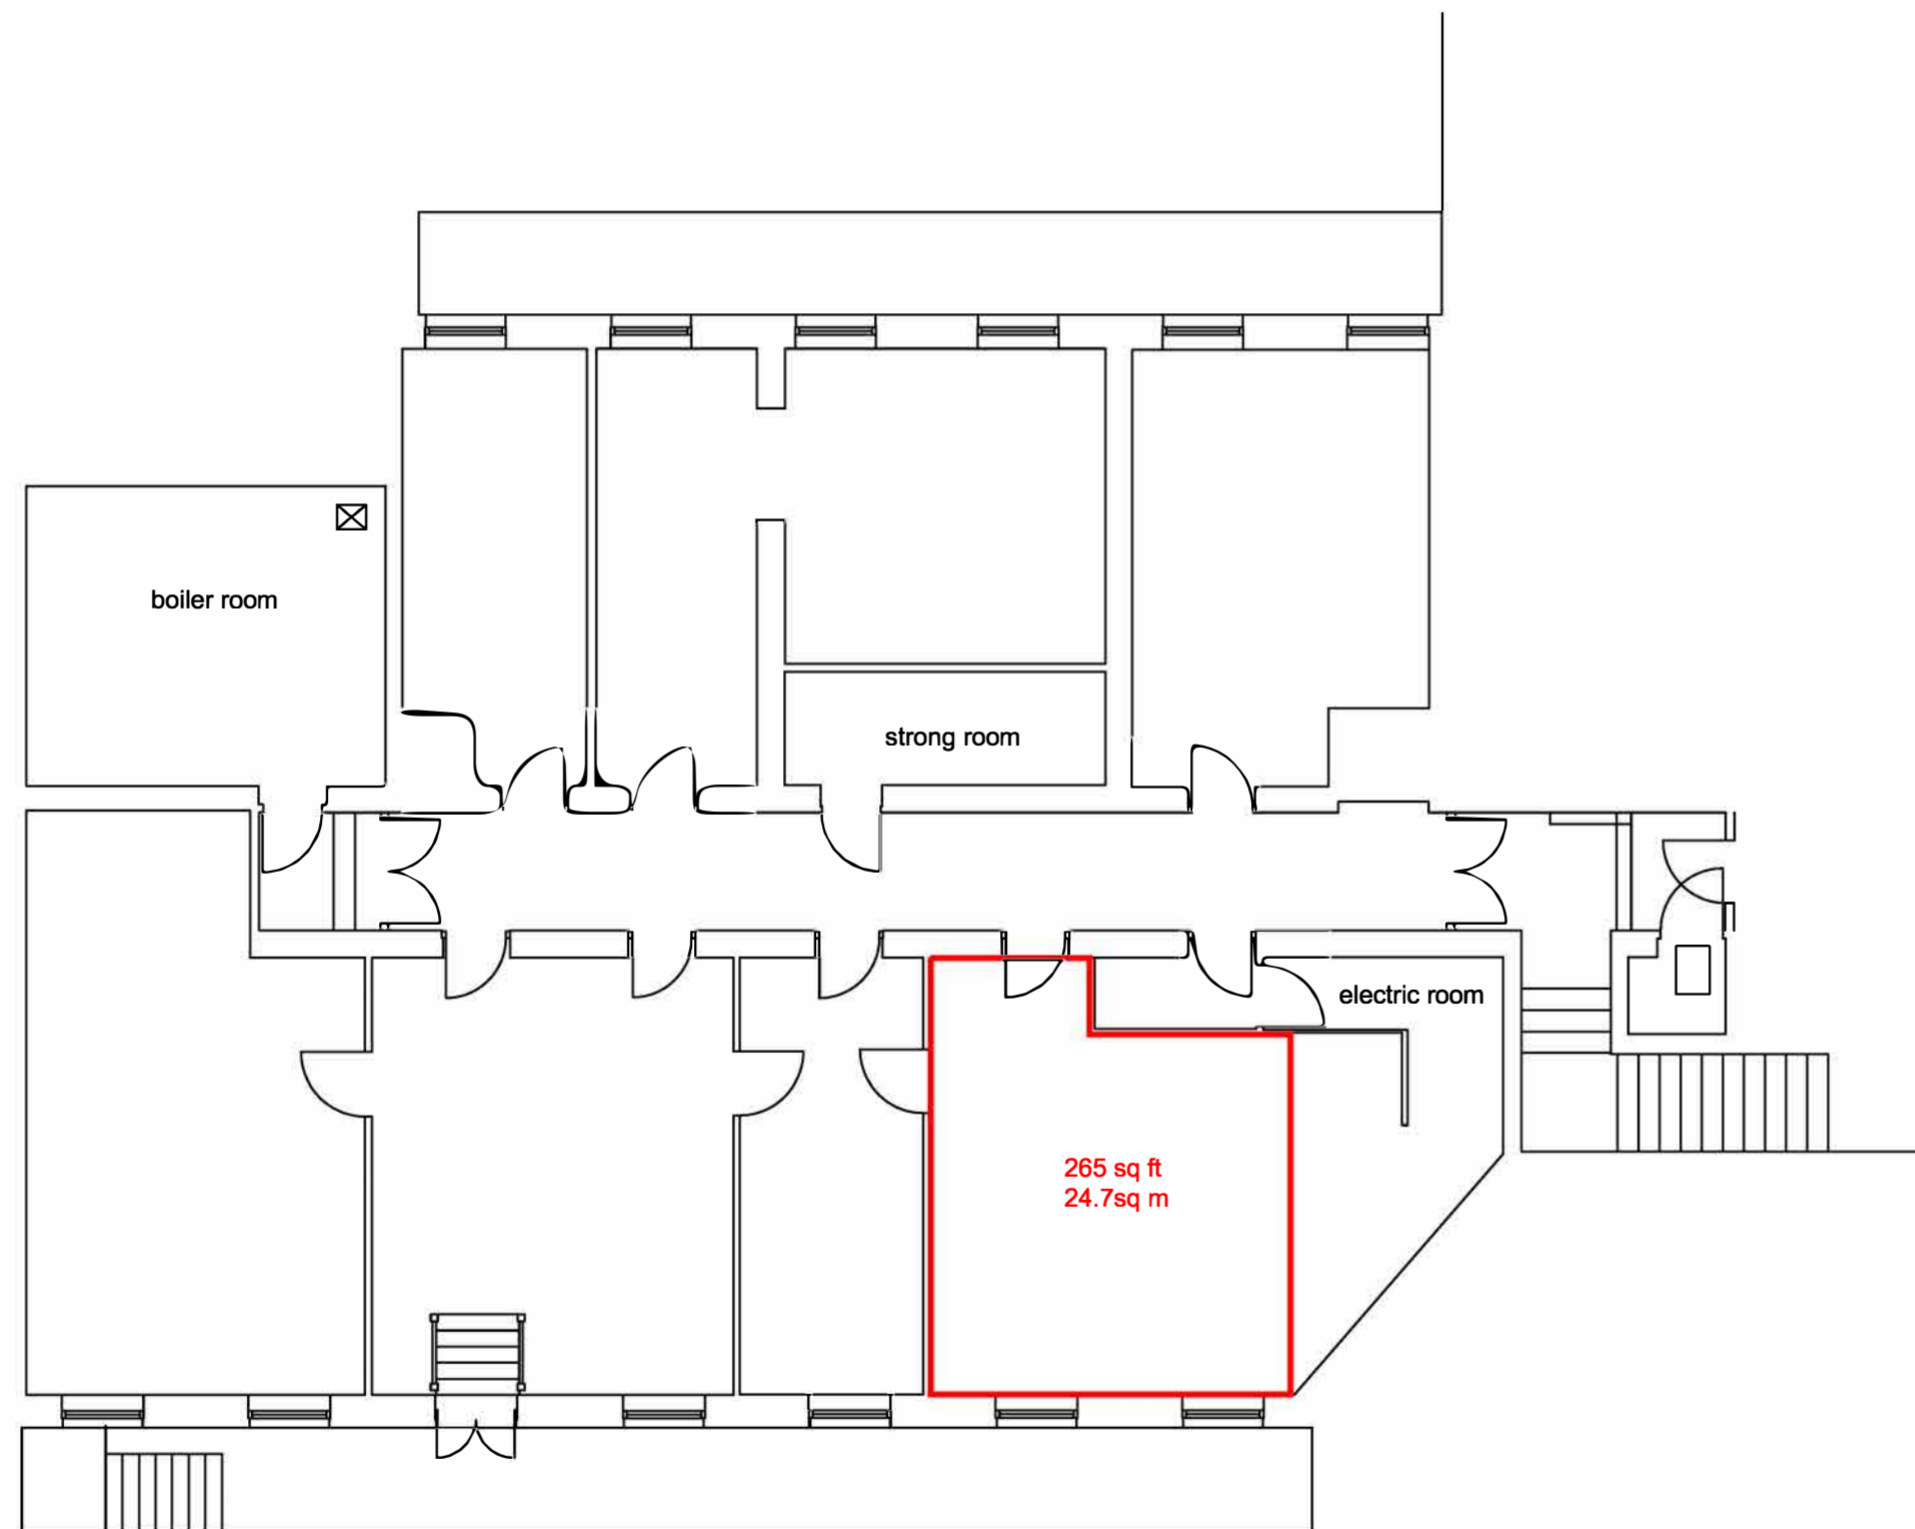

Site Data (Sutton Coldfield) Ltd accepts no responsibility for this plan and/or associated reports to any party other than the original client and for its original purpose.

Notes:-

This plan has been surveyed to the scale shown. Caution should be exercised when enlargements are made
All critical dimensions should be confirmed on site prior to the commencement of any works.
All dimensions have been measured or estimated from ground level.
Tree species shown should be treated with caution and expert identification is advised.
Pipe sizes are estimated from a surface inspection only, due to Health and Safety requirements
Every effort is made to identify all visible above ground features. It should be apparent that there may be items obscured at the time that the survey was undertaken

Project
Chantry House
High Street
Coleshill B46 3BP

Lower Ground Floor

Dwg No: 8008-8 room 4A

Drawn by R. Hall Scale 1-100 (A2)

Cad Scale 1/1 Date September 2021



Site Data Surveys

www.sitedatasurveys.com - admin@site-data.co.uk
41 Lowforce, Tamworth, B77 4LU - 01827 894 842
copyright reserved

