




PLEASE NOTE - THIS DRAWING HAS BEEN PRODUCED FOR LAND REGISTRATION PURPOSES ONLY.

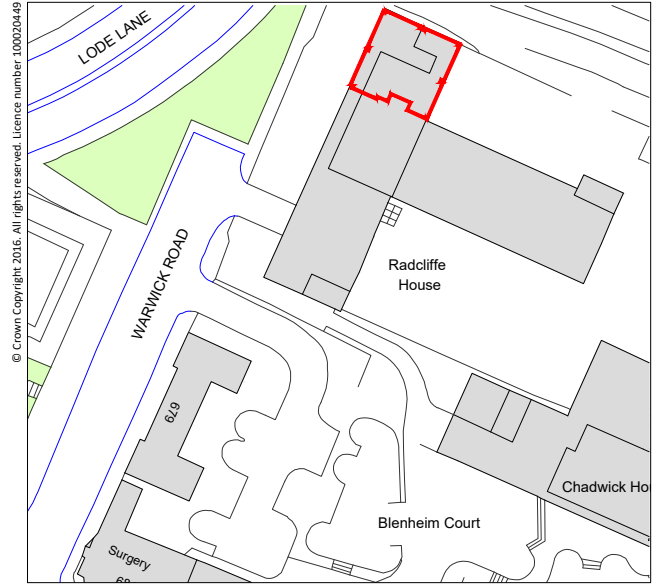

LOCATION PLAN
SCALE 1:1250



PLEASE NOTE - A4 PLANS TO BE PRINTED "AS IN DOCUMENT" NOT ENLARGED OR SHRUNK TO FIT PAGE.

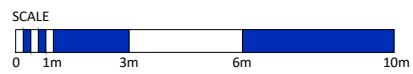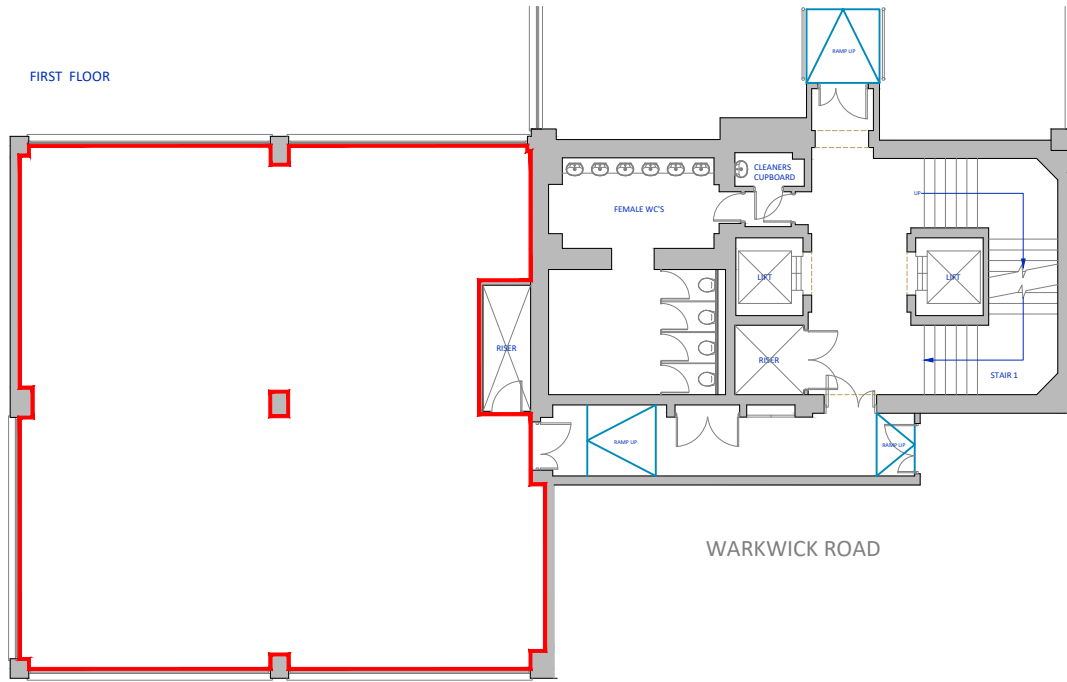


PLAN LONDON LTD © COPYRIGHT PROTECTED 2017

client	address RADCLIFFE HOUSE BLENHEIM COURT WARWICK ROAD SOLIHULL, B91 2AA	location FIRST FLOOR - NORTH LEASE PLAN	date 20.03.2017	scale 1:200	sheet A4	S:\Jobs\Plan London CAD Logo.png
			dwg no. PL10502-301	revision	drawn TS	


PLEASE NOTE - THIS DRAWING HAS BEEN PRODUCED FOR LAND REGISTRATION PURPOSES ONLY.

PLEASE NOTE - A4 PLANS TO BE PRINTED "AS IN DOCUMENT" NOT ENLARGED OR SHRUNK TO FIT PAGE.


FOURTH FLOOR

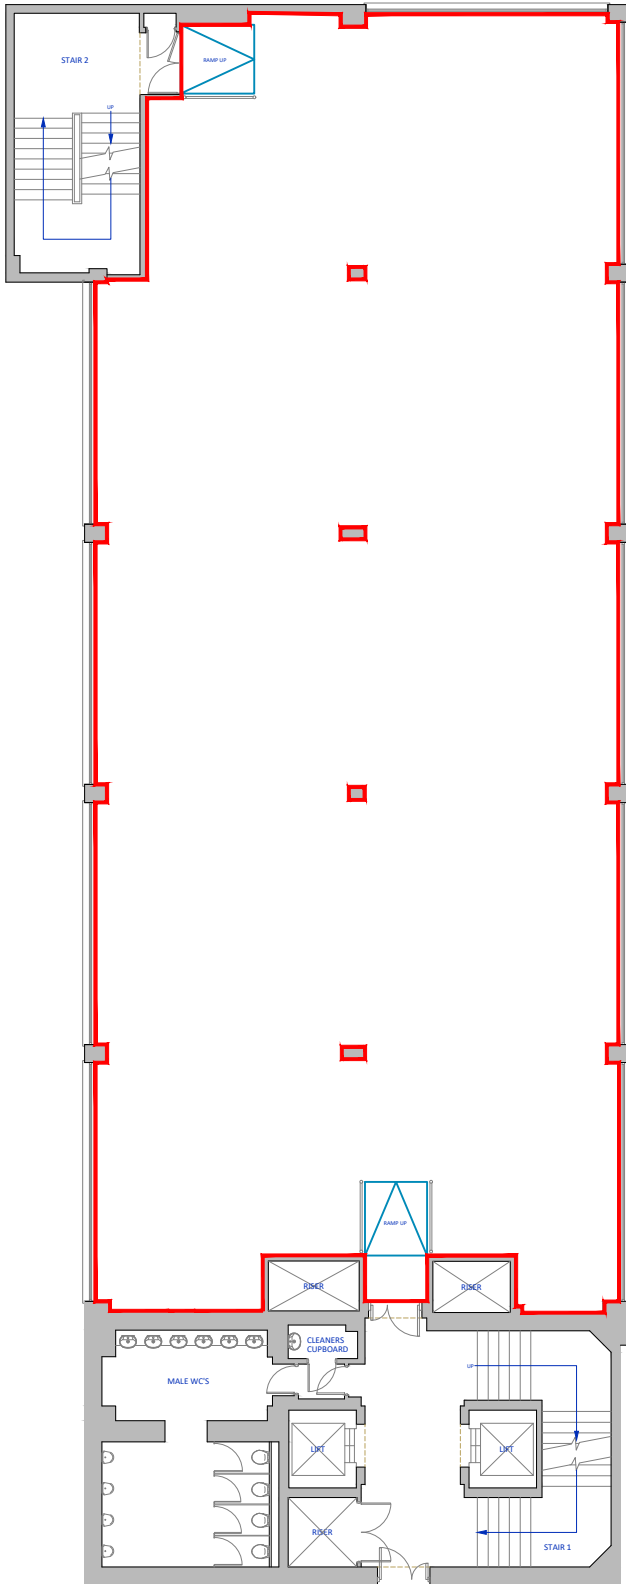

WARWICK ROAD

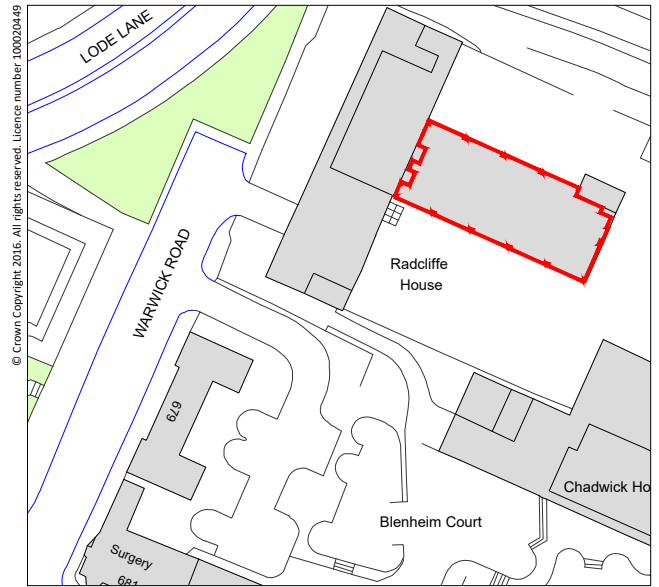


LOCATION PLAN
SCALE 1:1250

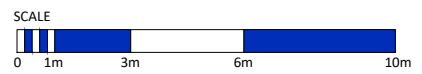

NORTH

PLAN LONDON LTD © COPYRIGHT PROTECTED 2017


client	address RADCLIFFE HOUSE BLENHEIM COURT WARWICK ROAD SOLIHULL, B91 2AA	location FOURTH FLOOR - EAST LEASE PLAN	date 20.03.2017	scale 1:200	sheet A4	S:\Jobs\Plan London CAD Logo.png
			dwg no. PL10502-305	revision	drawn TS	

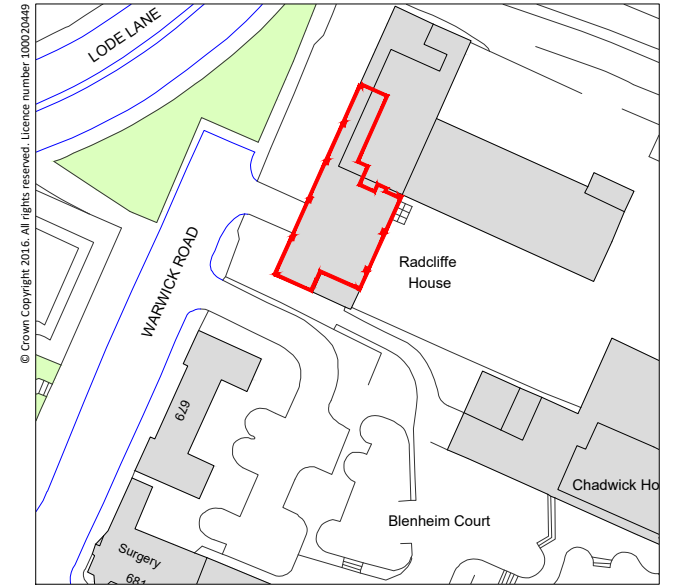


LOCATION PLAN
SCALE 1:1250



NORTH

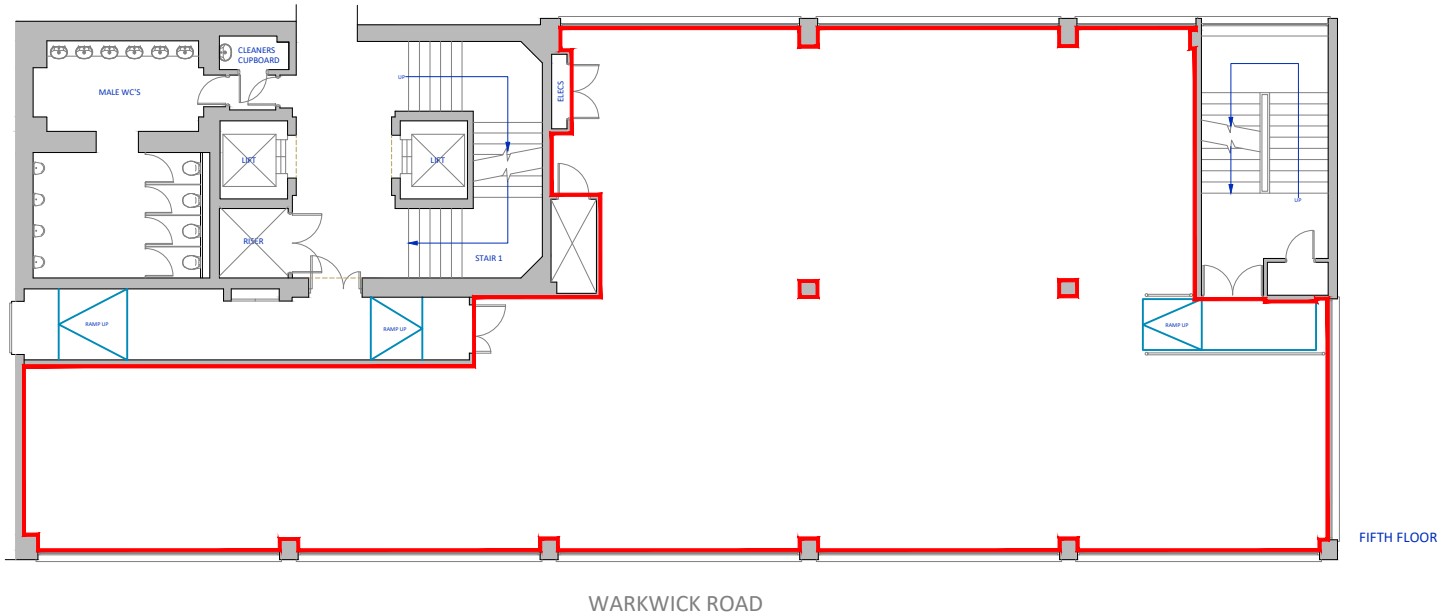

SCALE

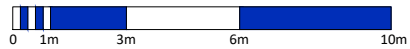


NORTH

client	address RADCLIFFE HOUSE BLENHEIM COURT WARKWICK ROAD SOLIHULL, B91 2AA	location FIFTH FLOOR - SOUTH LEASE PLAN	date 20.03.2017	scale 1:200	sheet A4	S:\Jobs\Plan London CAD Logo.png
			dwg no. PL10502-303	revision	drawn TS	


PLEASE NOTE - THIS DRAWING HAS BEEN PRODUCED FOR LAND REGISTRATION PURPOSES ONLY.

PLEASE NOTE - A4 PLANS TO BE PRINTED "AS IN DOCUMENT" NOT ENLARGED OR SHRUNK TO FIT PAGE.


SIXTH FLOOR

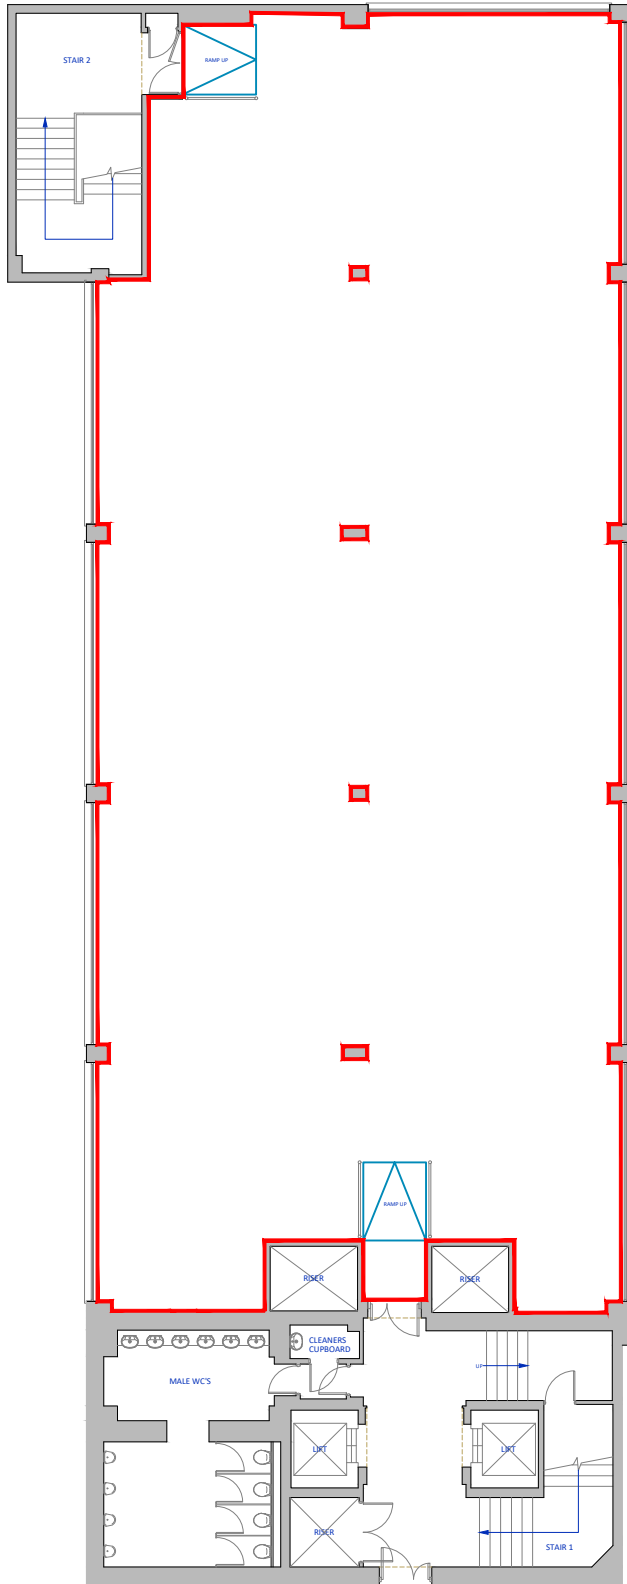

WARWICK ROAD

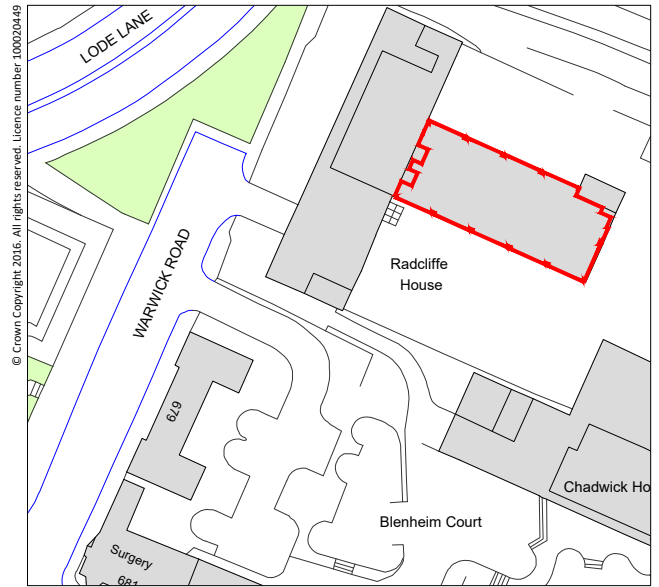

LOCATION PLAN
SCALE 1:1250

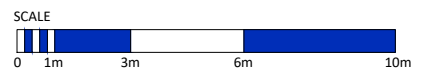

NORTH

PLAN LONDON LTD © COPYRIGHT PROTECTED 2017

client	address RADCLIFFE HOUSE BLENHEIM COURT WARWICK ROAD SOLIHULL, B91 2AA	location SIXTH FLOOR - EAST LEASE PLAN	date 20.03.2017		scale 1:200	sheet A4
			dwg no. PL10502-307	revision	drawn TS	checked EJ

S:\Jobs\Plan London CAD Logo.png