



FIRST FLOOR PLAN

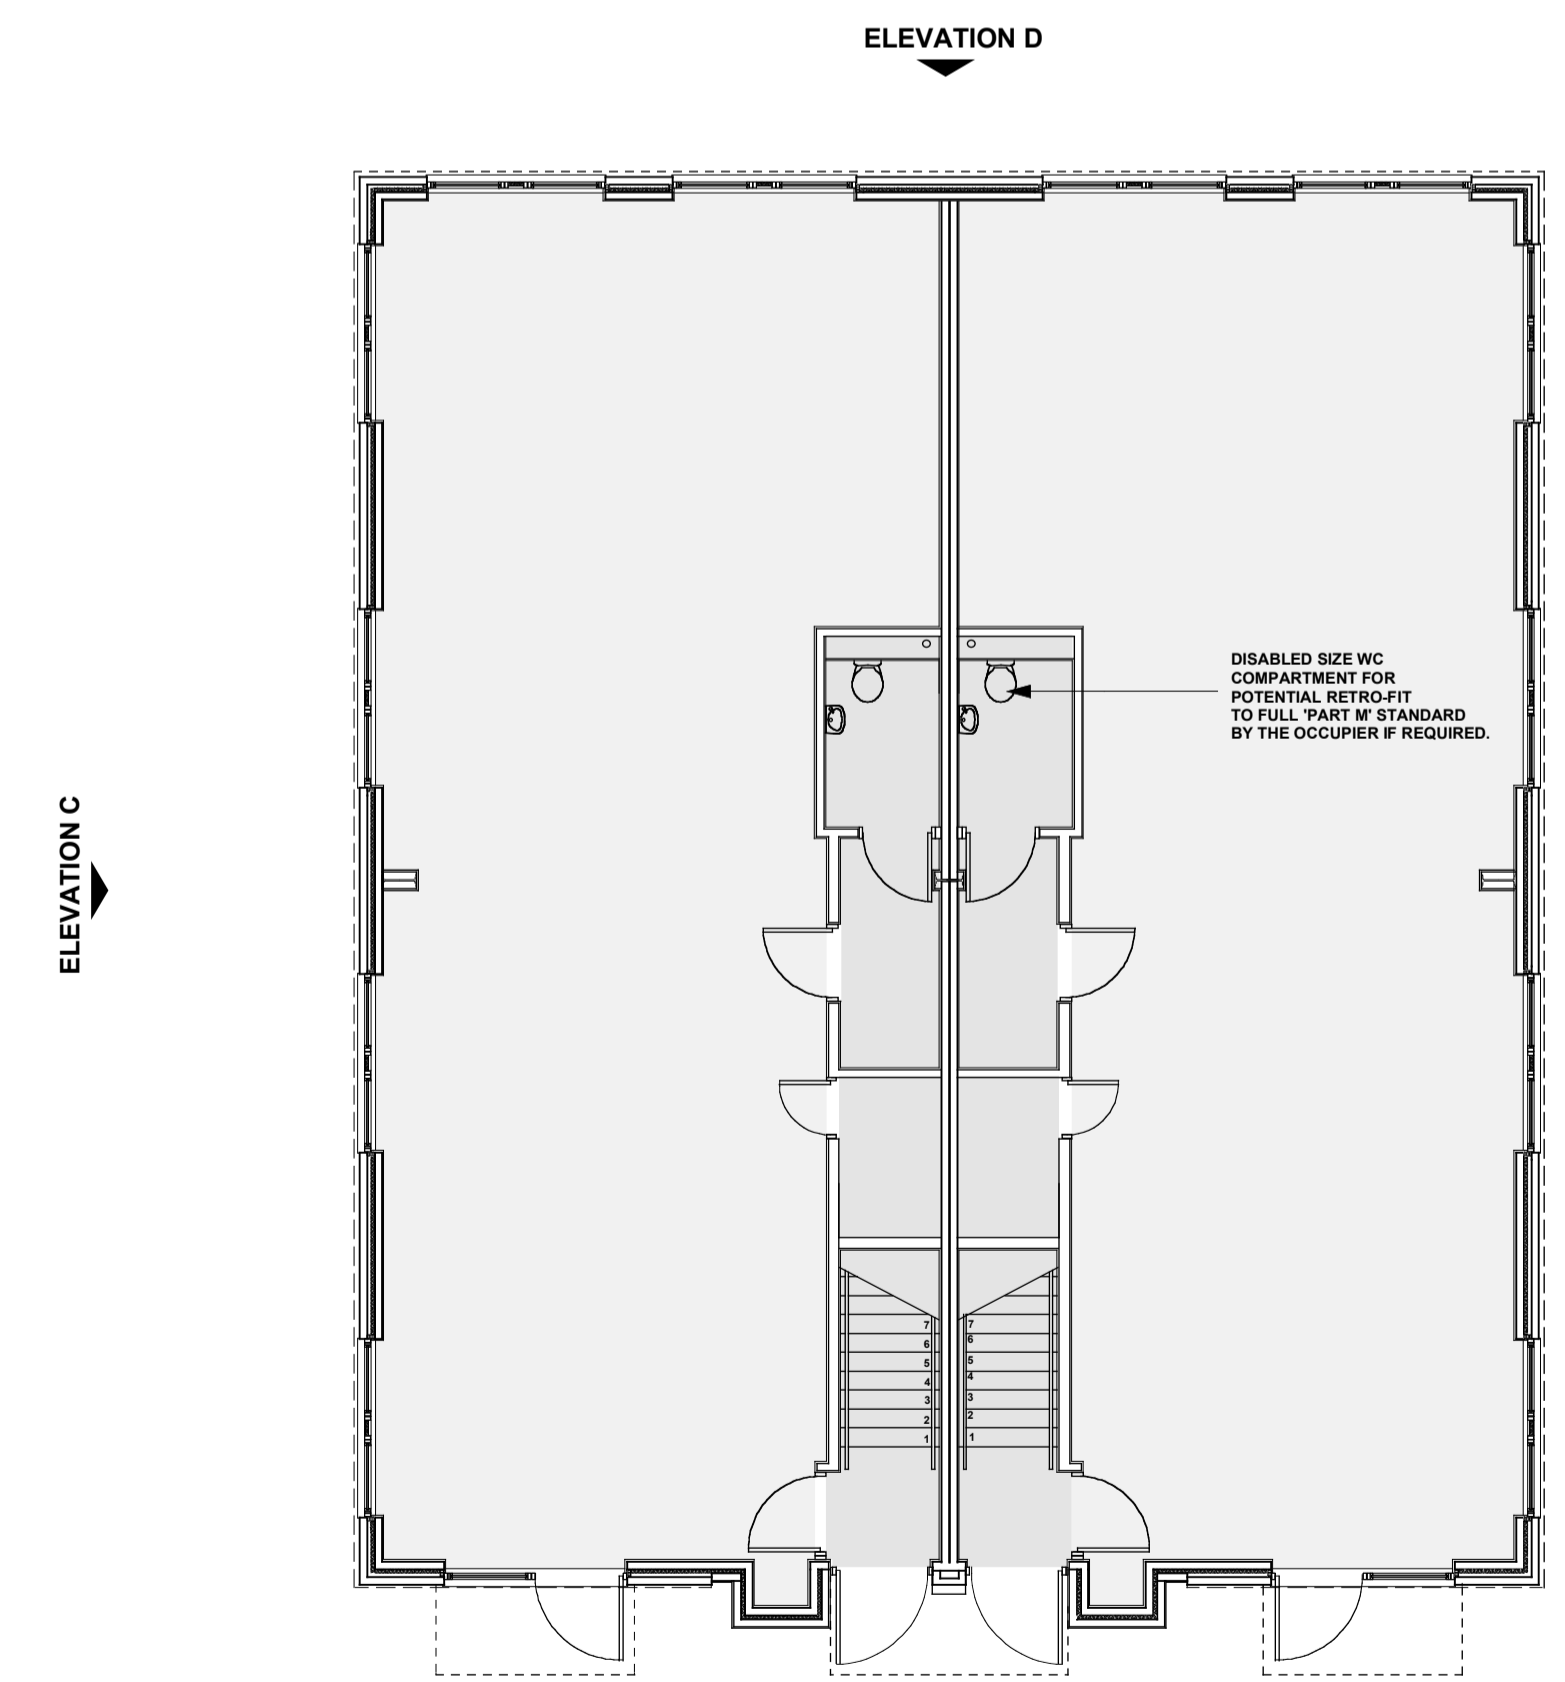

GROUND FLOOR PLAN

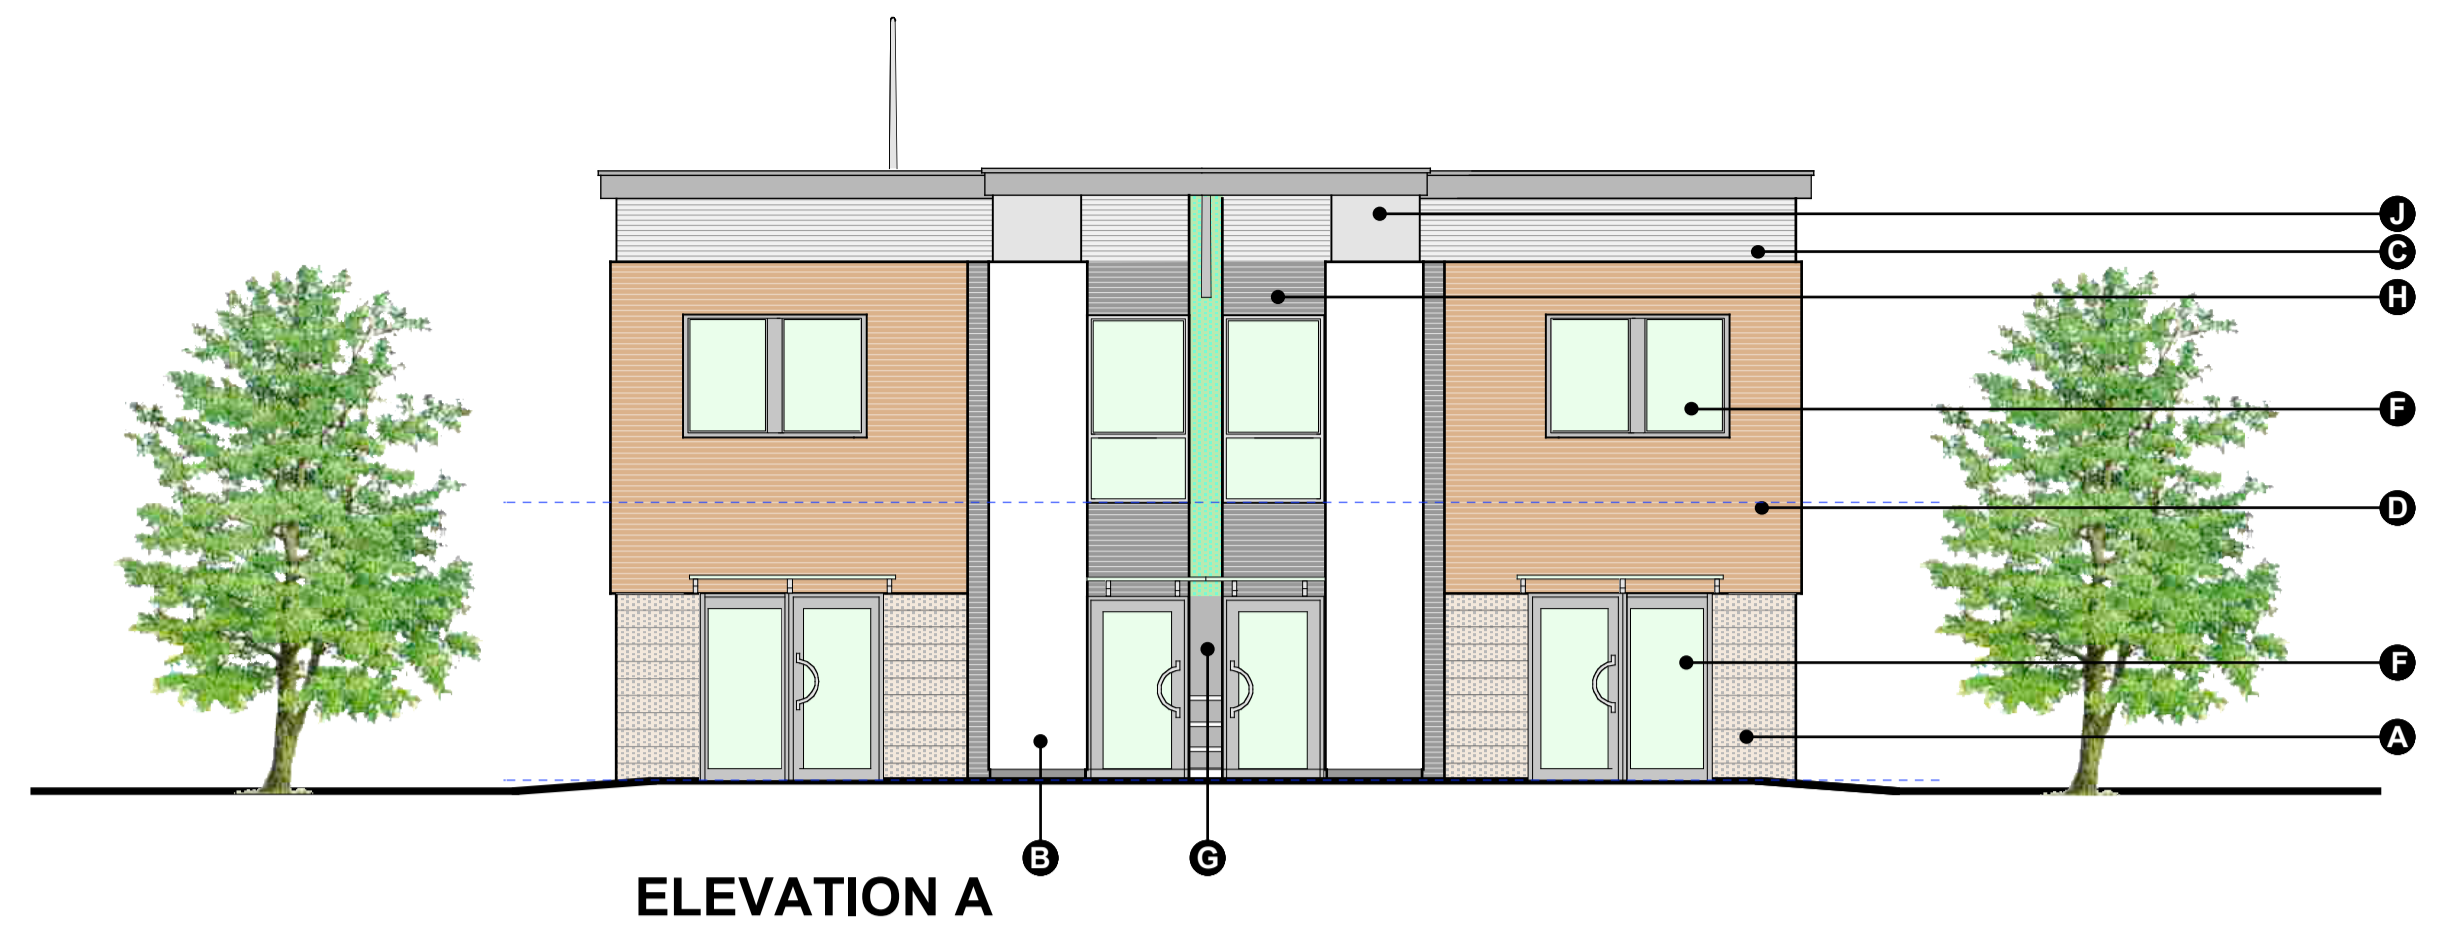


ELEVATION A



ELEVATION B



ELEVATION C

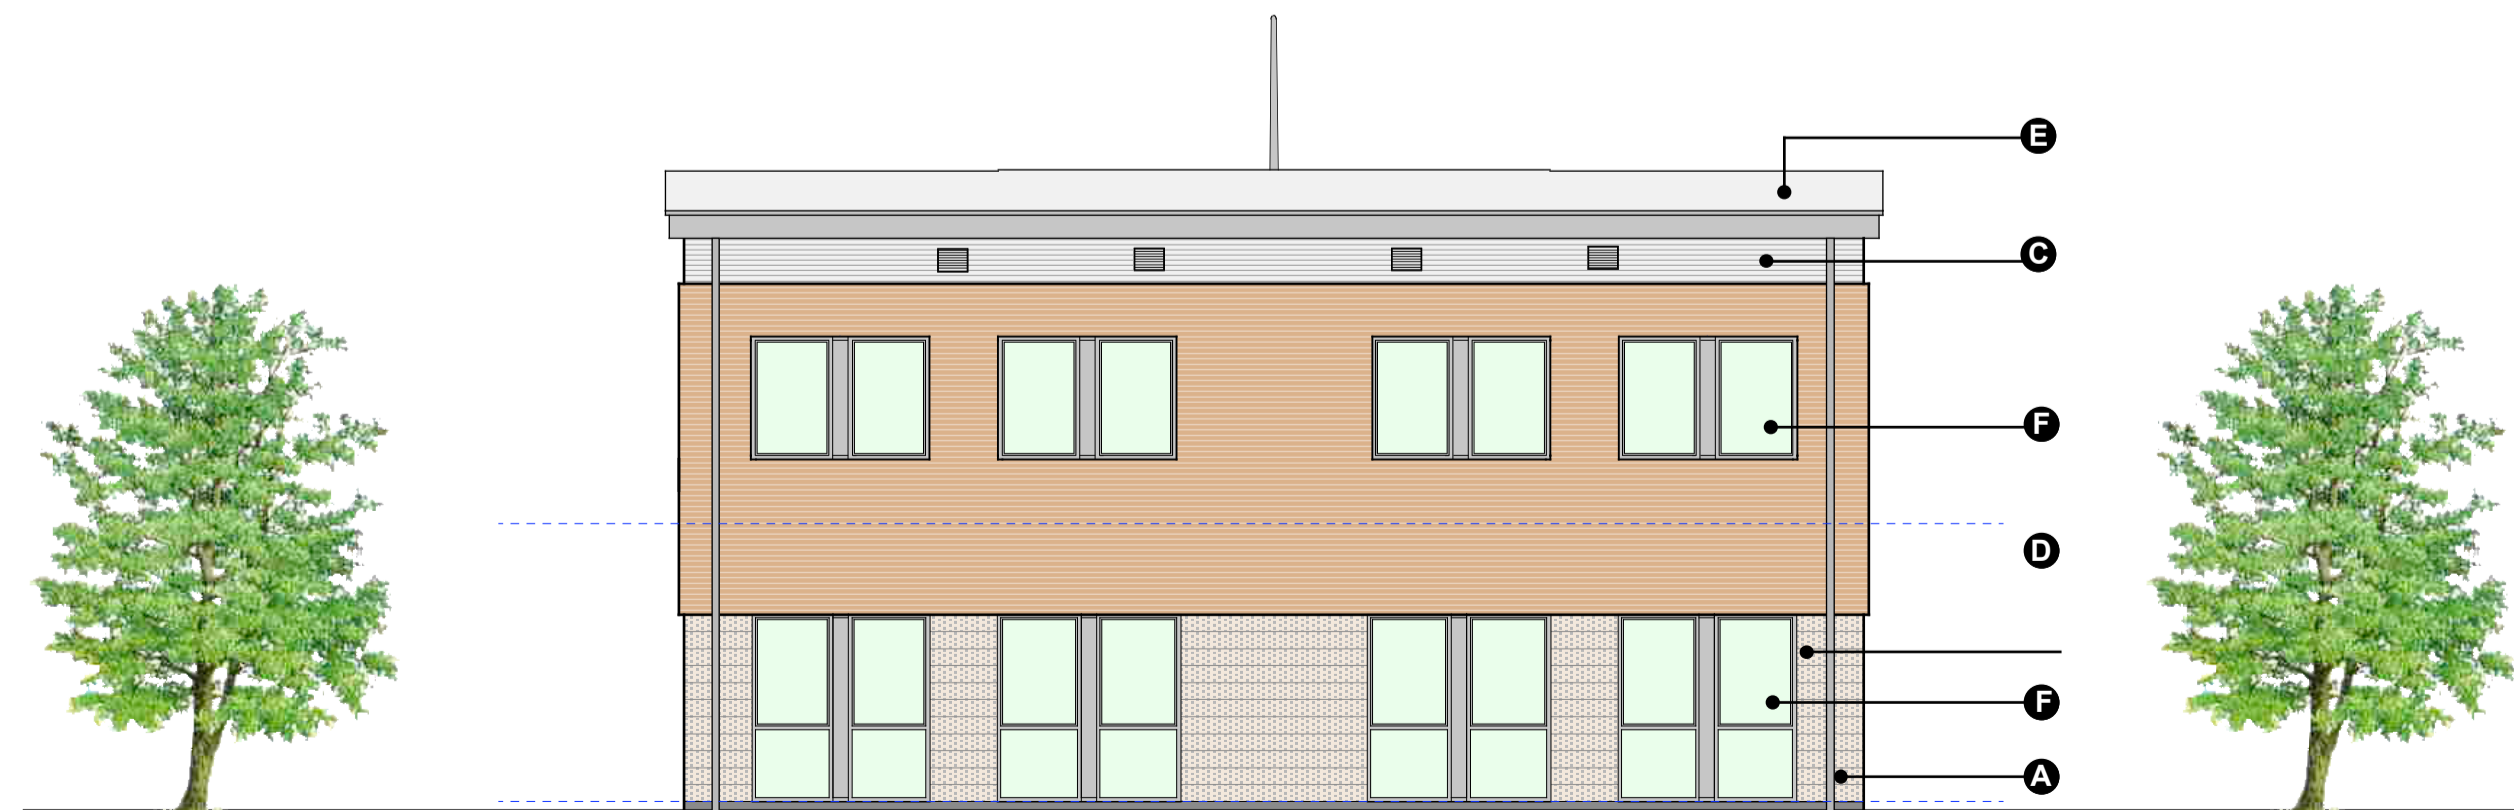

ELEVATION D