


**GROUND FLOOR**

All wall finishes (exc. fixed & loose seating & Bar/Backbar, & wood trims, etc.) to be Class 1 Surface Spread of Flame (Class 3 min. permitted up to maximum of 80sq m). All ceiling finishes to be Class 1. Developer to provide external illumination to paving of Main Entrance & Terrace.

FR partitions to be 1/2 FR u.s.o. (metal stud + 12.5 wella'd both sides)

FR cup'd doors to be lockable, others to be S.C. FD305 & 50S to have acid smoke seals.

- 4 no. (E) Fire Alarm Break Glass Point
- 21 no. (E) Emergency lighting unit. Non-maintained to Restaurant & Bar. Maintained elsewhere (e.g. Bar).
- 4 no. (E) Maintained emergency lighting unit & Running Man logo
- 4 no. (S) Smoke detector wired to Fire Alarm
- 1 no. (H) Heat detector d.t.l.o.
- 2 no. (PB) Push Bar & Sign
- 1 no. (B) Fire Blanket
- 3 no. (A) AFFF 6 litre Extinguisher
- 2 no. (D) CO<sub>2</sub> 2kg Extinguisher

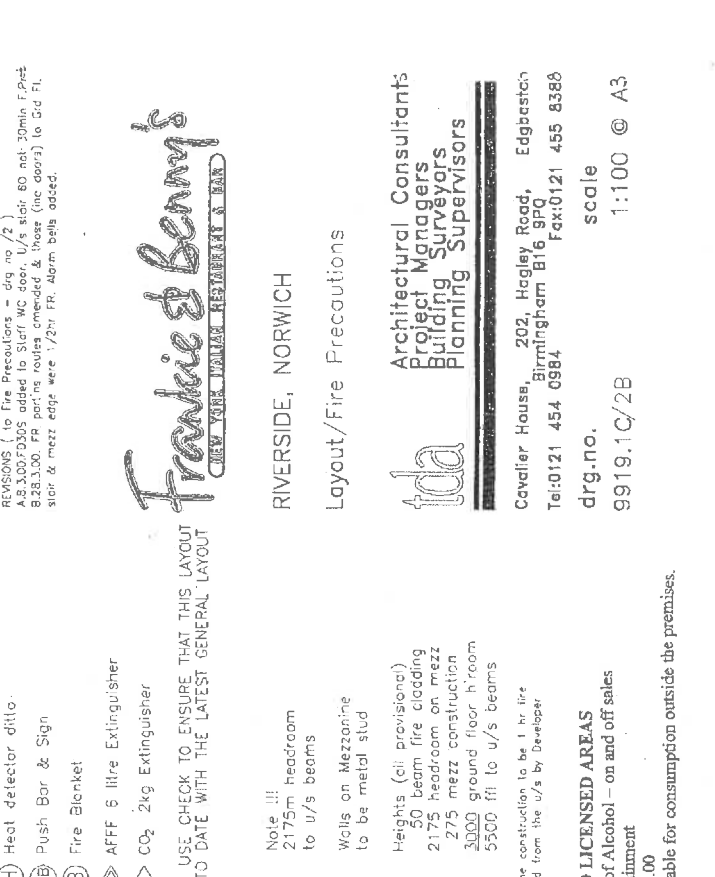

**MEZZANINE**

u/s mass & supporting structure to be one hour fire protected

MEZZANINE fire protected

fire exit

# Frankie & Benny's

NEW YORK ITALIAN RESTAURANT & BAR

RIVERSIDE, NORWICH  
Layout/Fire Precautions



Architectural Consultants  
Project Managers  
Building Surveyors  
Planning Supervisors

Cavalier House, 202, Hagley Road, Edgbaston  
Birmingham B16 9PG  
Tel: 0121 454 0984 Fax: 0121 455 8388

scale 1:100 @ A3  
drg. no. 9919.1C/2B

BEFORE USE CHECK TO ENSURE THAT THIS LAYOUT IS UP TO DATE WITH THE LATEST GENERAL LAYOUT

Note !!!  
2175m Headroom to u/s beams  
Walls on Mezzanine to be metal stud

Heights (all provisional)  
50 beam fire cladding  
2175 headroom on mezz  
275 mezz construction  
3000 ground floor h'room  
5500 fill to u/s beams

Mechanically constructed to be 1 hr fire protected from the u/s by Developer

**KEY TO LICENSED AREAS**  
Sale and Supply of Alcohol - on and off sales  
Regulated entertainment  
Hot food after 23.00

☆ Areas made available for consumption outside the premises.