


REVISIONS  
 A.25.3.99. BOH layout revised to agree with revised catering layout  
 (inc. re-use of Existing Beer Store in Service Yard).

BEFORE USE CHECK THAT THIS LAYOUT PLAN  
 IS UP TO DATE WITH THE GENERAL LAYOUT

- (H) - HEAT DETECTOR
- (S) - SMOKE DETECTOR
- (🔊) - SOUNDER
- (●) - CALL POINT
- EXIT - EXIT SIGN ILLUMINATED RUNNING MAN
- (E) - EMERGENCY LIGHT

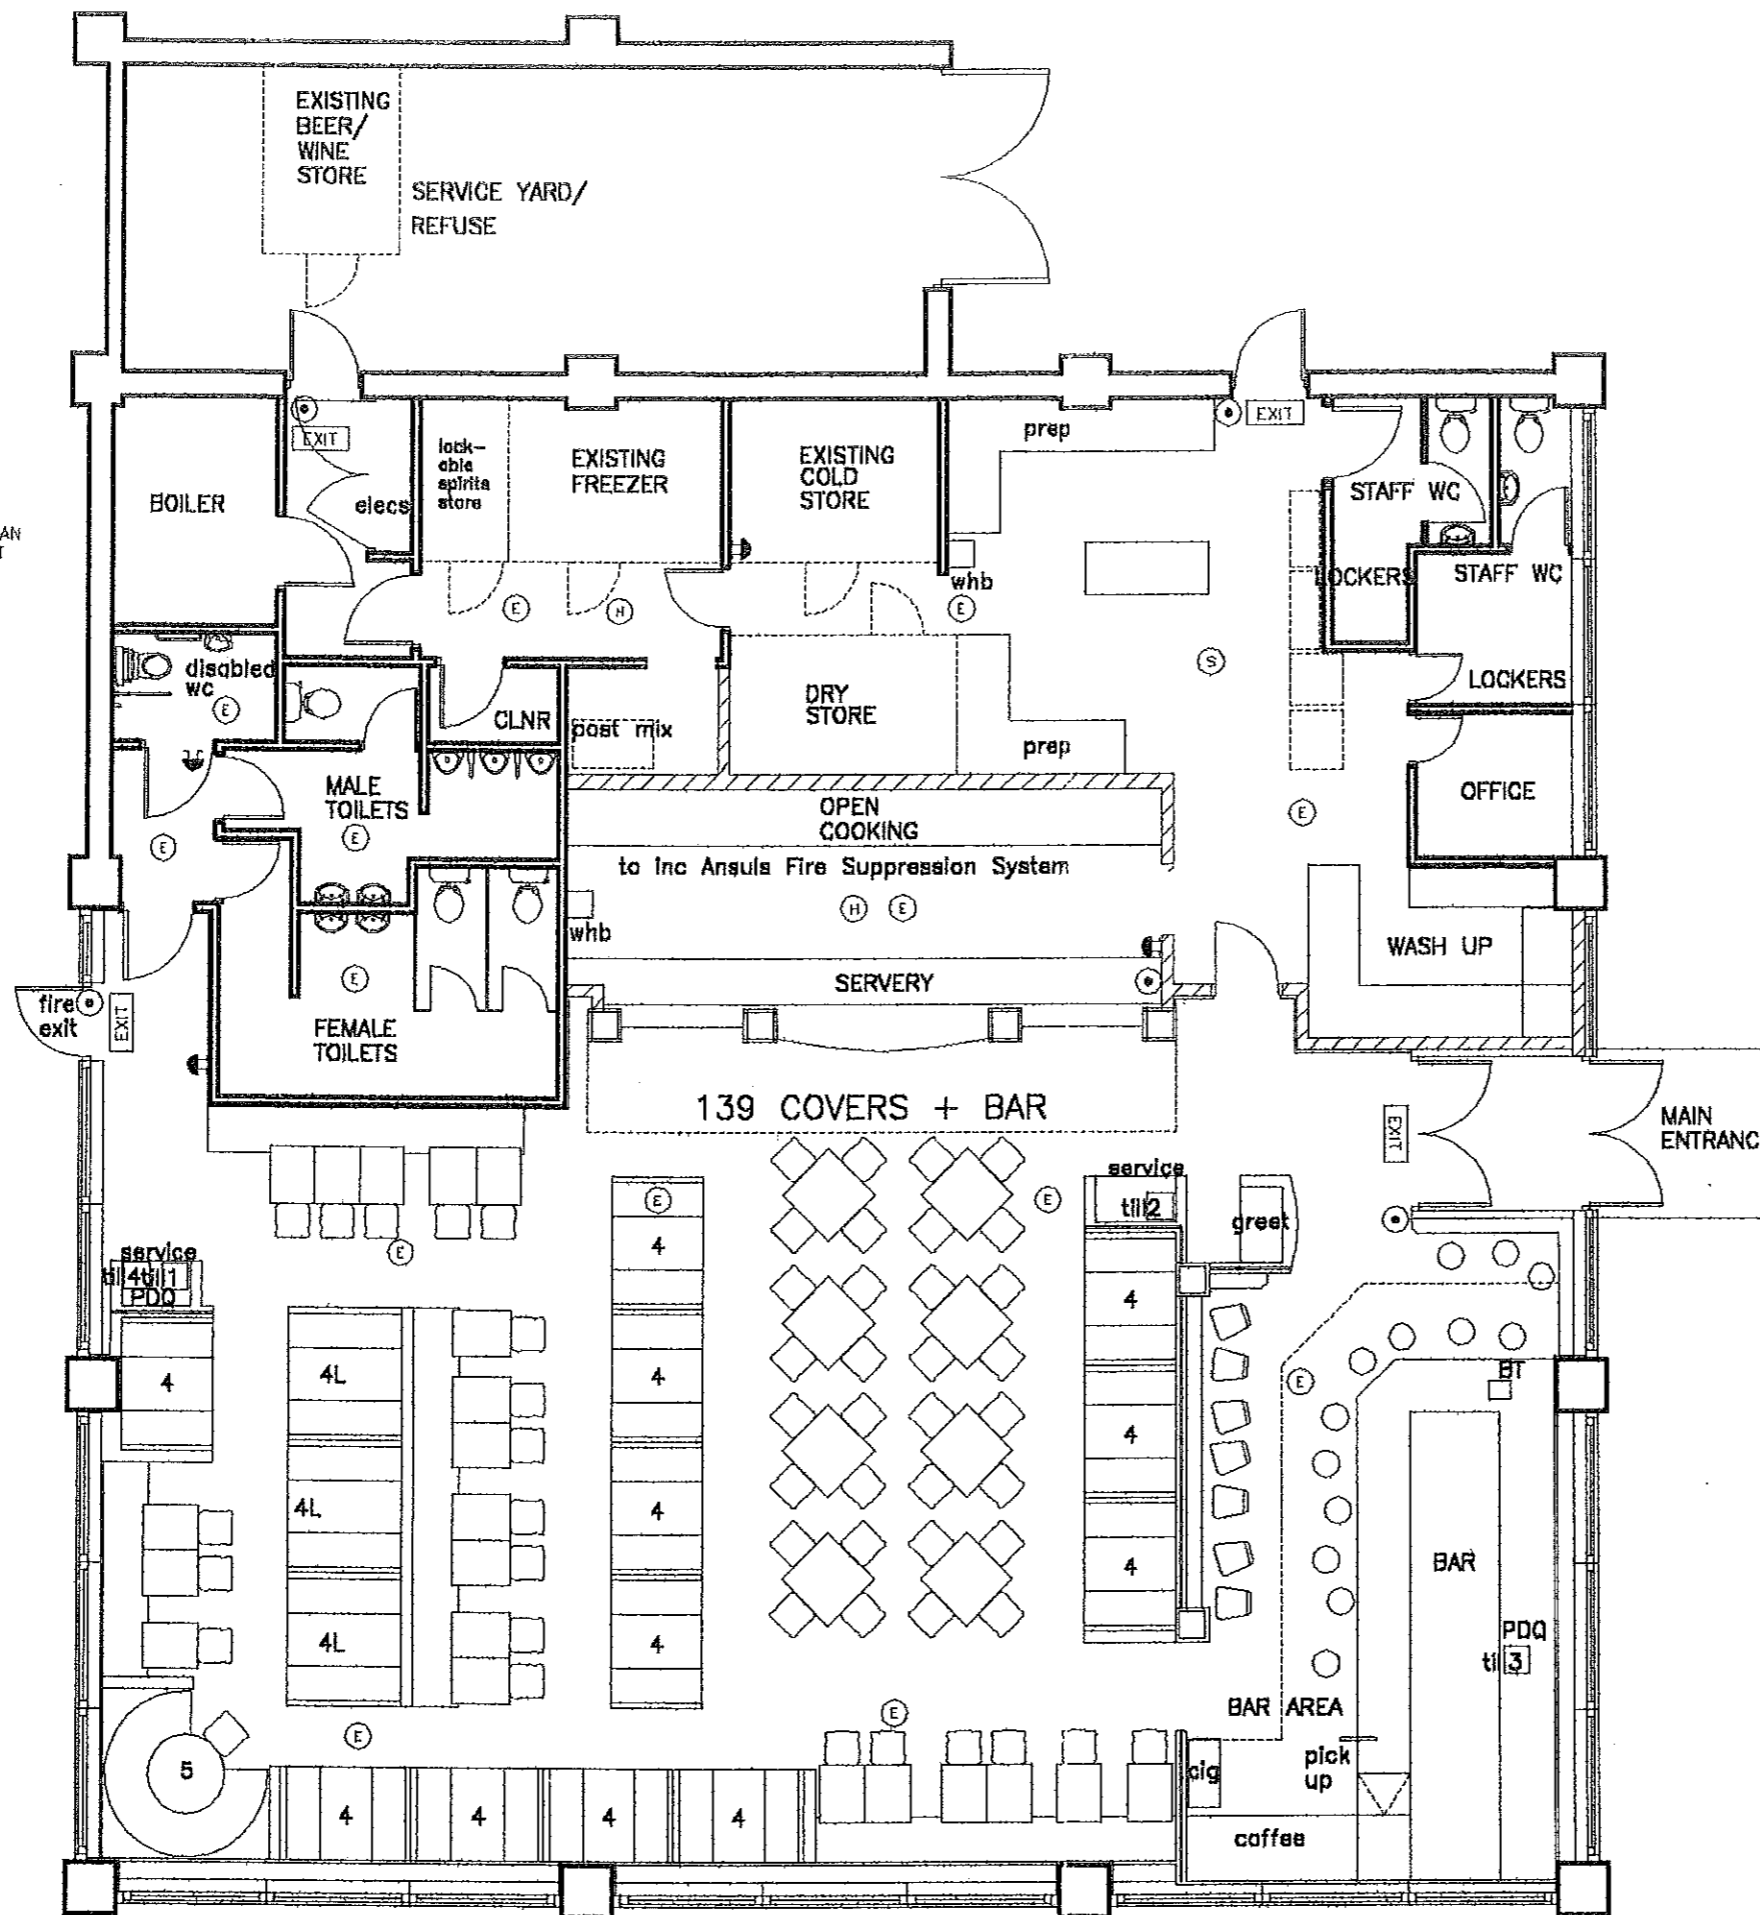

Deep Pan Pizza to

**Frankie & Benny's**  
 NEW YORK ITALIAN RESTAURANT & BAR

BOONGATE  
 (Peterborough)

LAYOUT / FIRE PRECAUTIONS

**tda** Architectural Consultants  
 Project Managers  
 Building Surveyors  
 Planning Supervisors

Cavaller House, 202, Hagley Road, Edgbaston  
 Birmingham B16 9PQ  
 Tel: 0121 454 0984 Fax: 0121 455 8388

drg.no. scale  
 9903.1A /6 1:100 © A3