


NOTE - Responsibility is not accepted for errors made by others in scaling from this drawing. All construction information should be taken from figured dimensions only

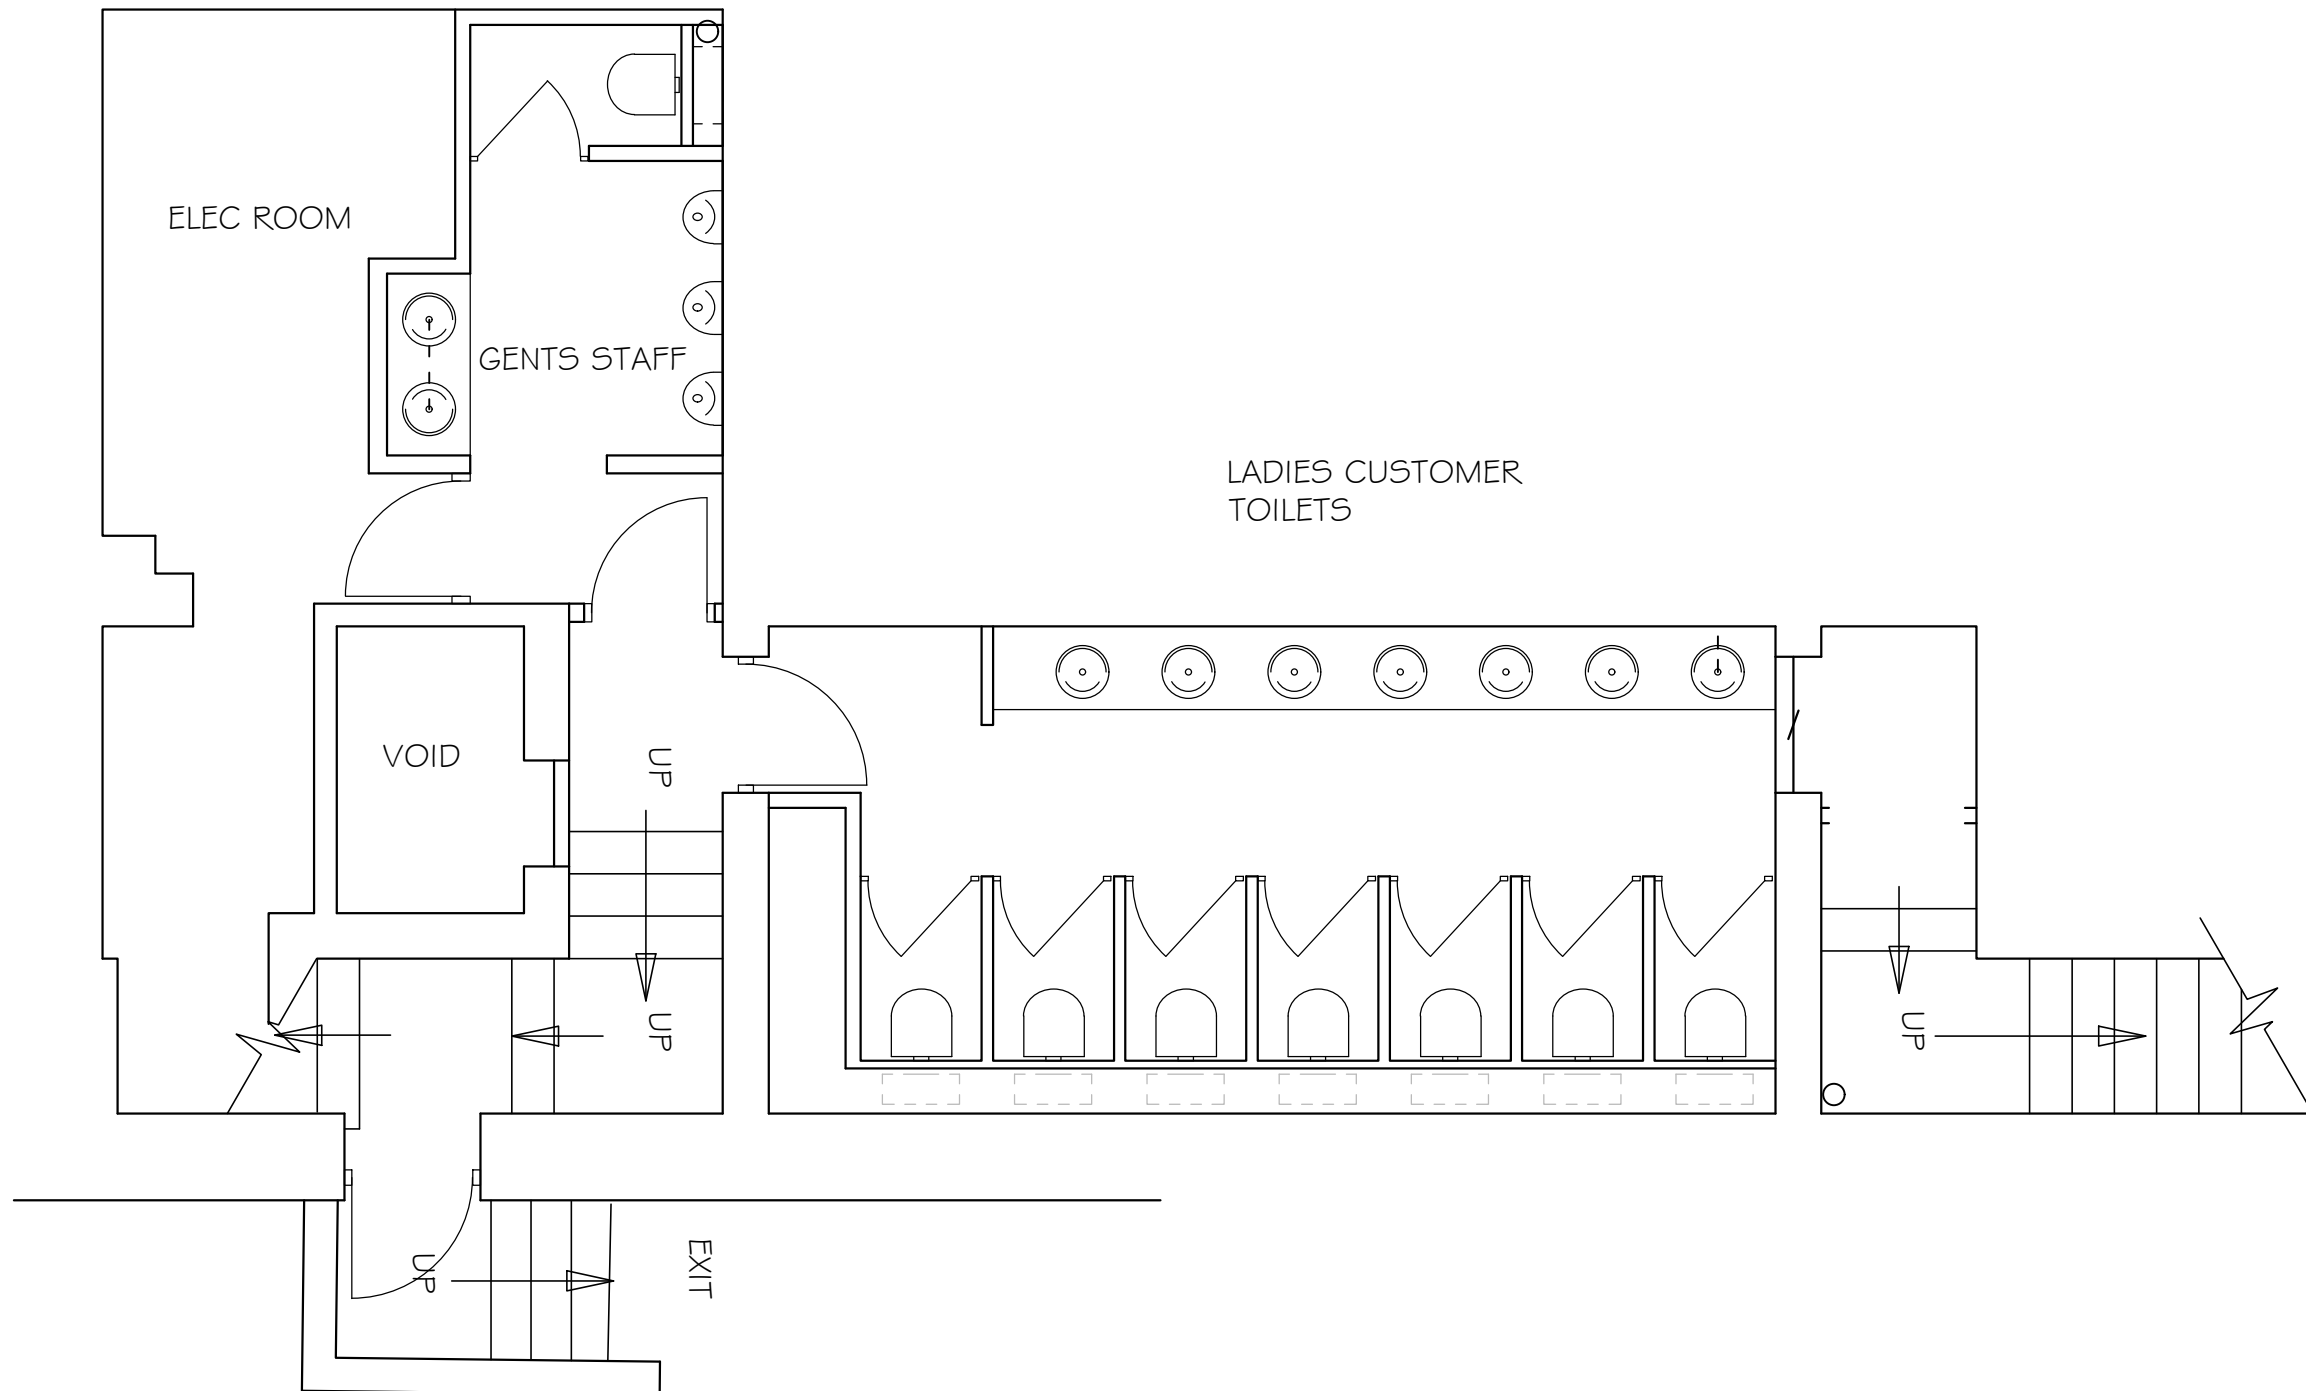

EXISTING BASEMENT

REVISIONS



Basepoint Business Centre, Little High Street,
Shoreham by Sea, West Sussex BN43 5EG
+44 (0)1273 467518 www.kdpaine.co.uk

CLIENT	JD WETHERSPOON PLC	
PROJECT	PUB NO: 7513 TUSK # WAVERLEY TEA ROOMS GLASGOW	
DRAWING	EXISTING BASEMENT	
SCALE	DATE	DRAWN
A3/1:50	APR 2018	AKS
PROJECT No	DRAWING No	REVISION
7526	01	