



GROUND FLOOR AREA: 49.6 M²

Drawings Scale 1:50.




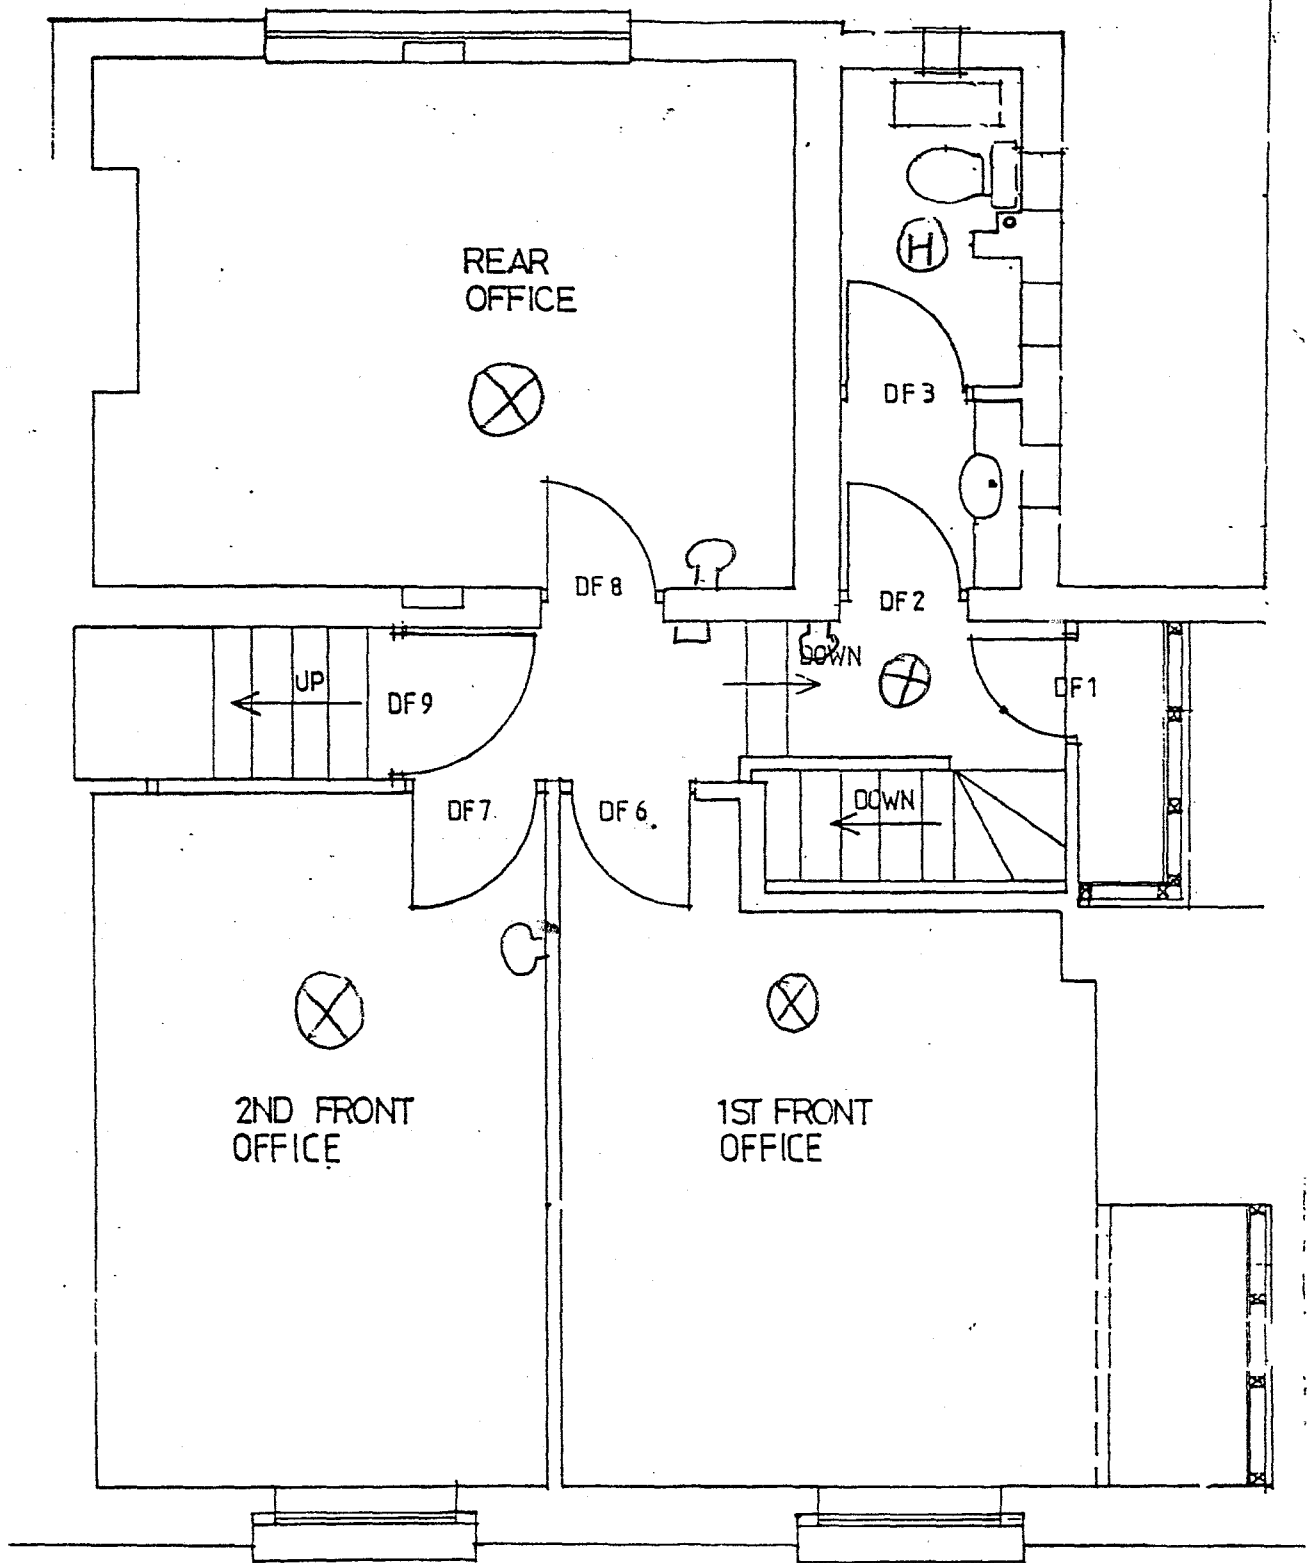


FIRST FLOOR AREA 54.7m²

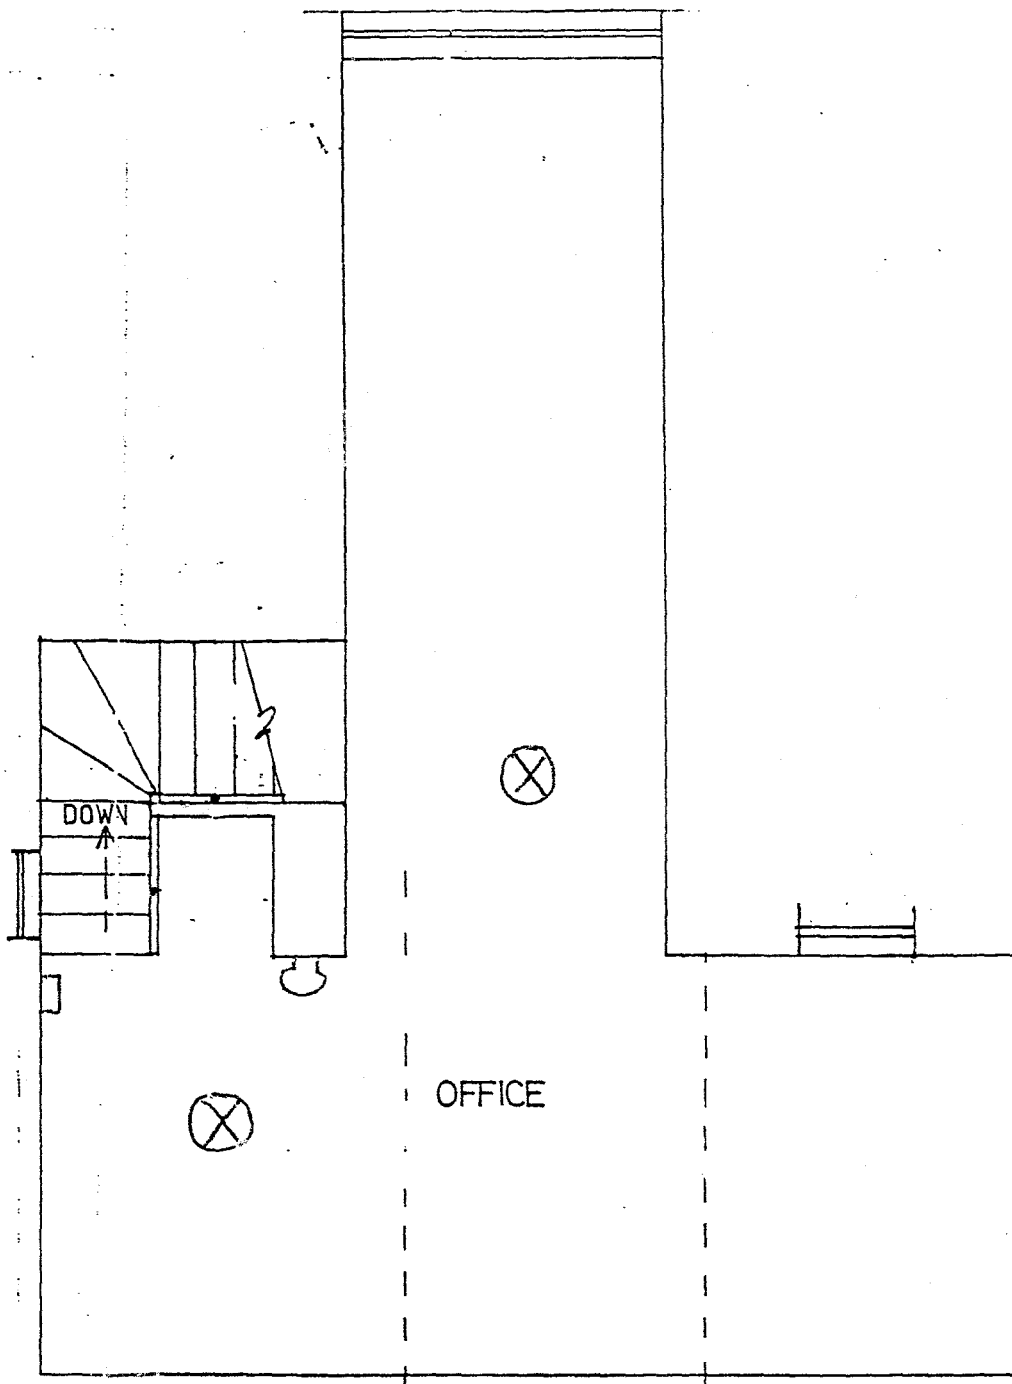

SECOND FLOOR AREA 30.5 m²

GROUND FLOOR AREA 49.6 M²

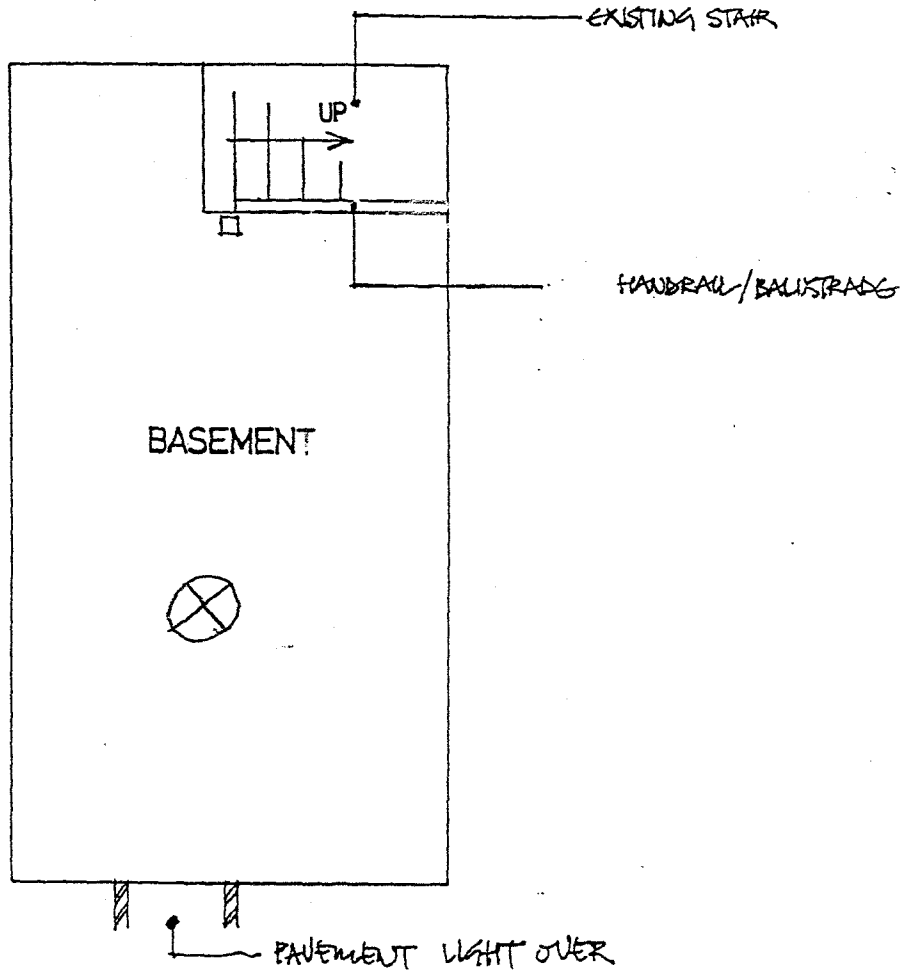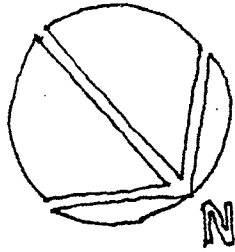

BASEMENT AREA 14.8 M²



FIRE ALARM 4 ZONE PANEL.



BREAK GLASS.



SMOKE DETECTOR.



HEAT DETECTOR.



BELL SOUNDER.