


This drawing should not be scaled.  
 The contractor is to check all dimensions on site and inform the contract administrator/project manager of any discrepancies.  
 All work is to comply in every aspect with the Building Regulations, Codes of Practice and British Standards.  
 This drawing is to be read in conjunction with all other contract drawings and specifications.  
 This drawing is copyrighted and must not be reproduced in any format or disclosed to any third party without the written consent of Tuffin Ferraby Taylor LLP.  
 rev | date | details | by  
 A | 14/02/02 | Adjustment to licensing area. | PB

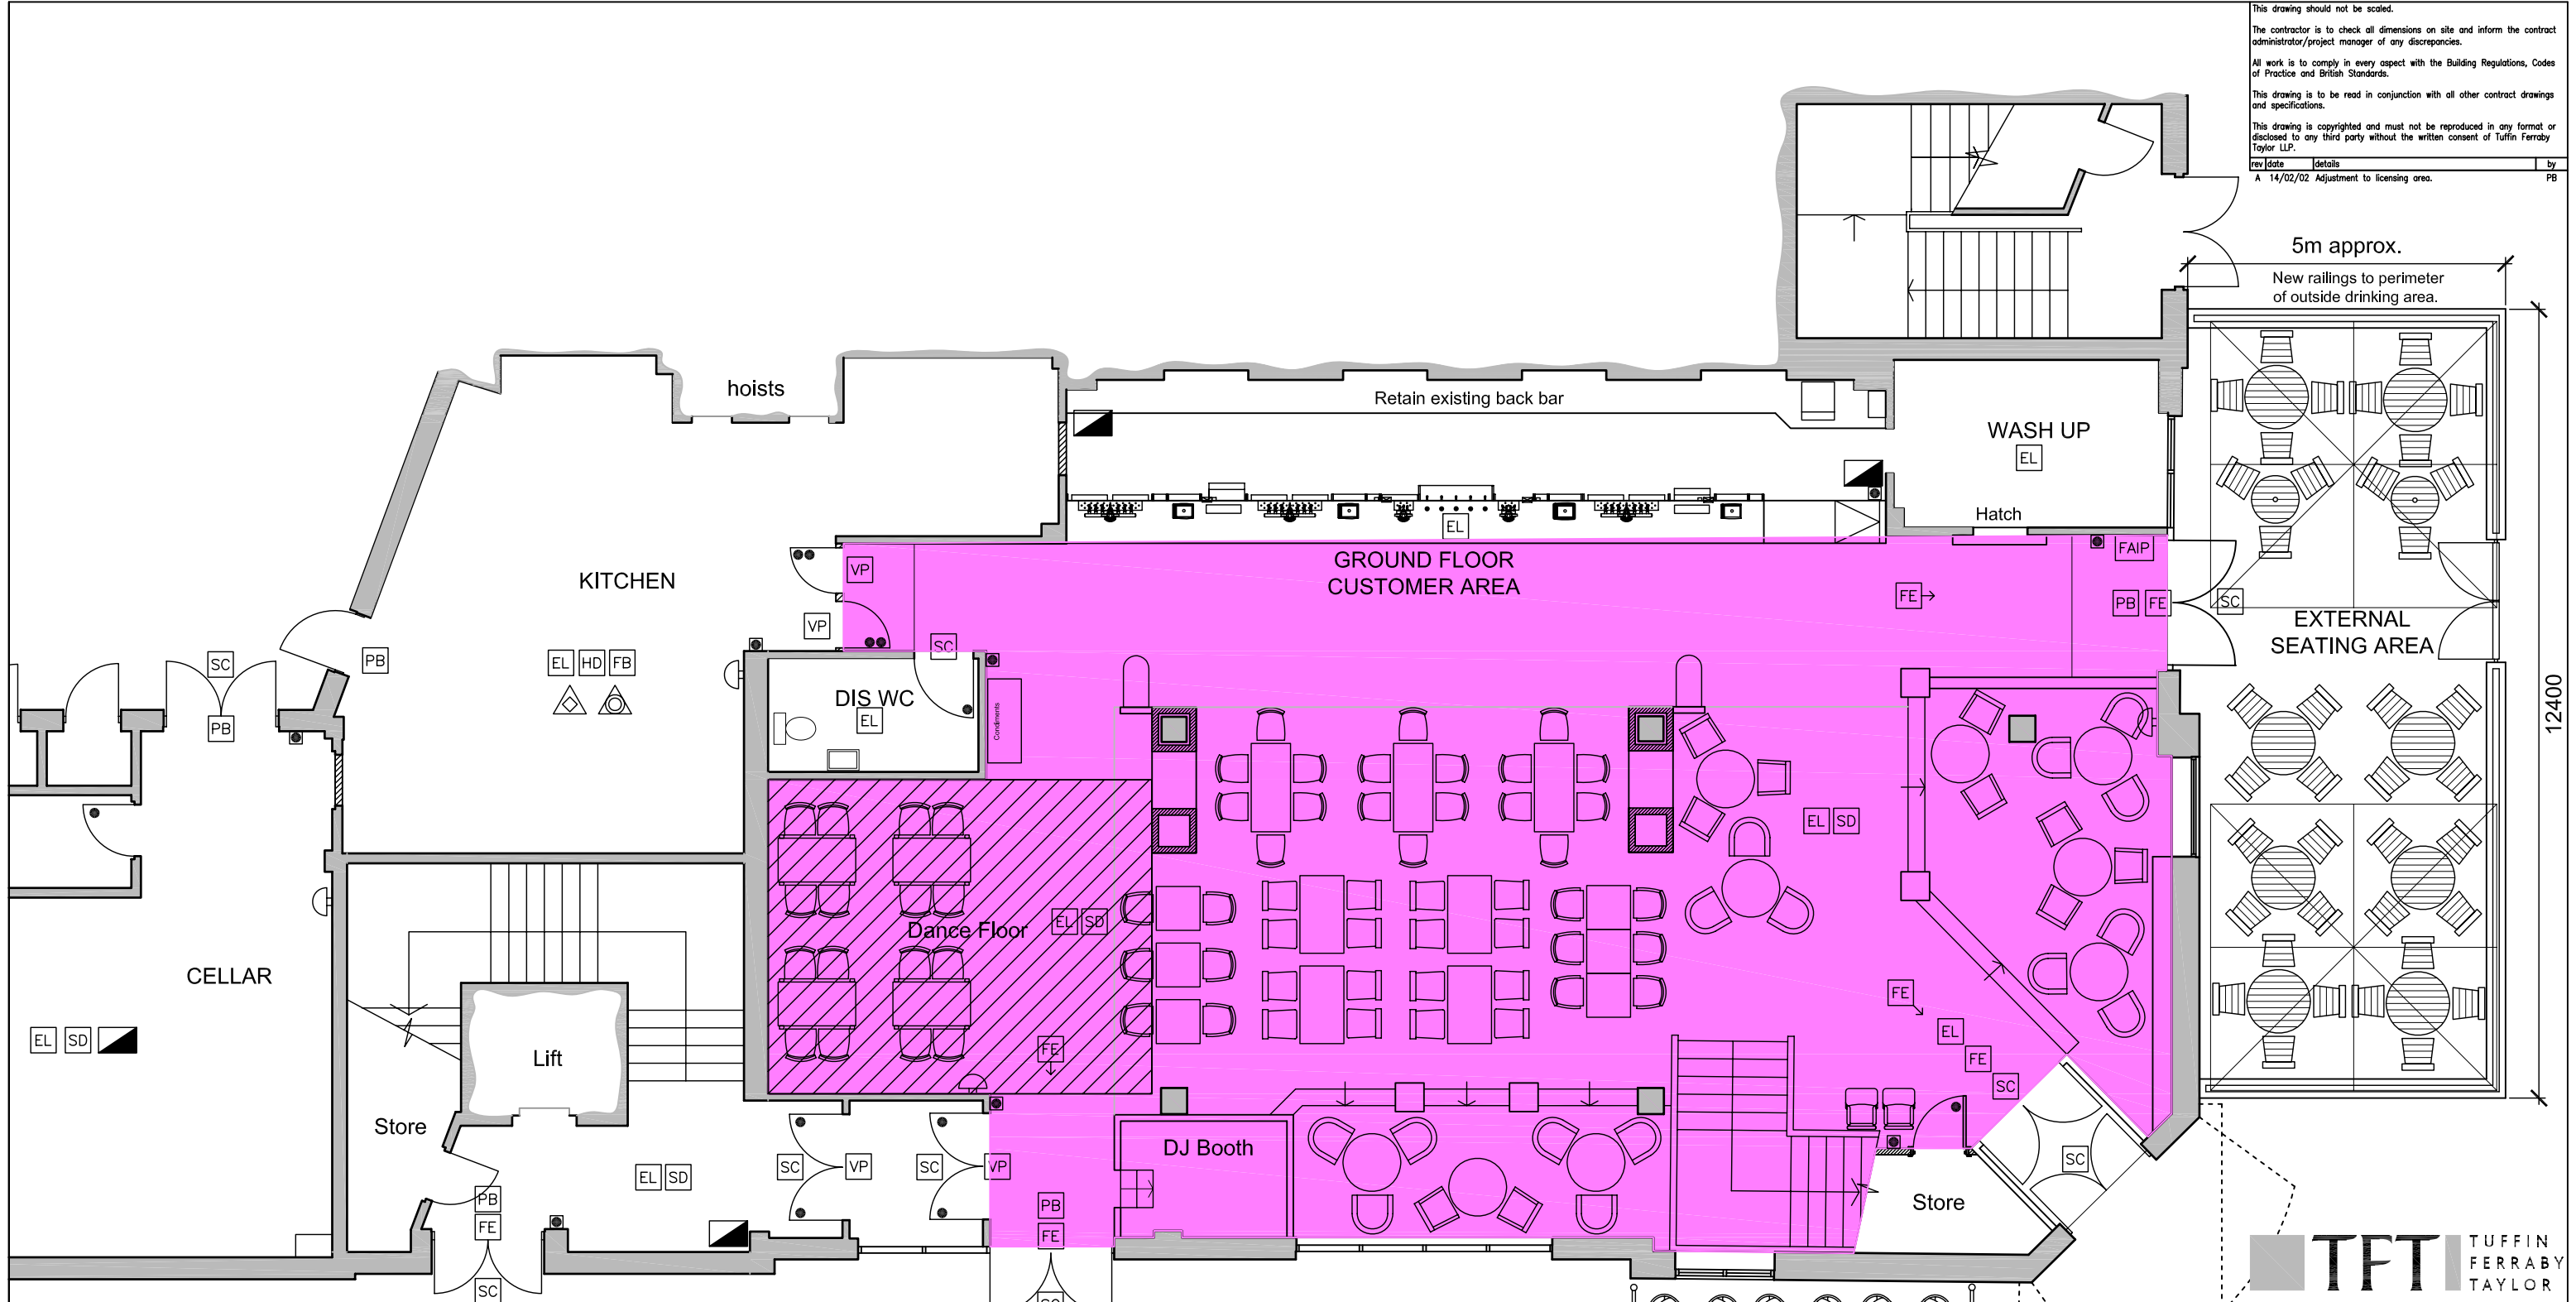

5m approx.  
 New railings to perimeter of outside drinking area.

12400

# GROUND FLOOR

## FIRE AUTHORITY REQUIREMENTS

- Half hour fire resistance with smoke seals and intumescent strips.
- One hour fire resistance with smoke seals and intumescent strips.
- Vision panel.
- Panic bolt.
- Self-closing.
- Private door, Alarmed.
- Illuminated suspended 'FIRE EXIT' sign 75mm letters.
- Directional illuminated suspended 'FIRE EXIT' sign 75mm letters.
- Area covered by escape lighting to BS5266 Part 1.
- Area covered by smoke detectors.
- Area covered by heat detectors.
- Fire alarm call point.
- Fire alarm indicator panel.
- Fire blanket in container.
- Carbon Dioxide Fire Extinguisher.
- Dry Powder Extinguisher.
- Foam Fire Extinguisher.
- Fire Alarm.
- Area for regulated entertainment/sale by retail of alcohol/ provision of late night refreshment.



Strand House, 169 Richmond Road,  
 Kingston upon Thames, KT2 5DA  
 t: +44 (0) 20 8549 8763  
 f: +44 (0) 20 8546 1589  
 www.tftconsultants.com

Tuffin Ferraby Taylor LLP is a limited liability partnership registered in England and Wales. Registration number: 0C306766. Registered office: Strand House, 169 Richmond Road, Kingston upon Thames, KT2 5DA.


Client  
**J D Wetherspoon Plc**

Project  
**Fleet Street Pub No.5578 Swindon SN1 1RQ**

Drawing  
**Ground Floor Proposed Licensing Plan**

drawn PB	checked	proj./drawing no. 15491	rev.
scale at A1 1:50	date 26/01/06	<b>L01/P</b>	<b>A</b>

This drawing should not be scaled.  
 The contractor is to check all dimensions on site and inform the contract administrator/project manager of any discrepancies.  
 All work is to comply in every aspect with the Building Regulations, Codes of Practice and British Standards.  
 This drawing is to be read in conjunction with all other contract drawings and specifications.  
 This drawing is copyrighted and must not be reproduced in any format or disclosed to any third party without the written consent of Tuffin Ferraby Taylor LLP.  
 rev | date | details | by  
 A | 14/02/02 | Adjustment to licensing area. | PB

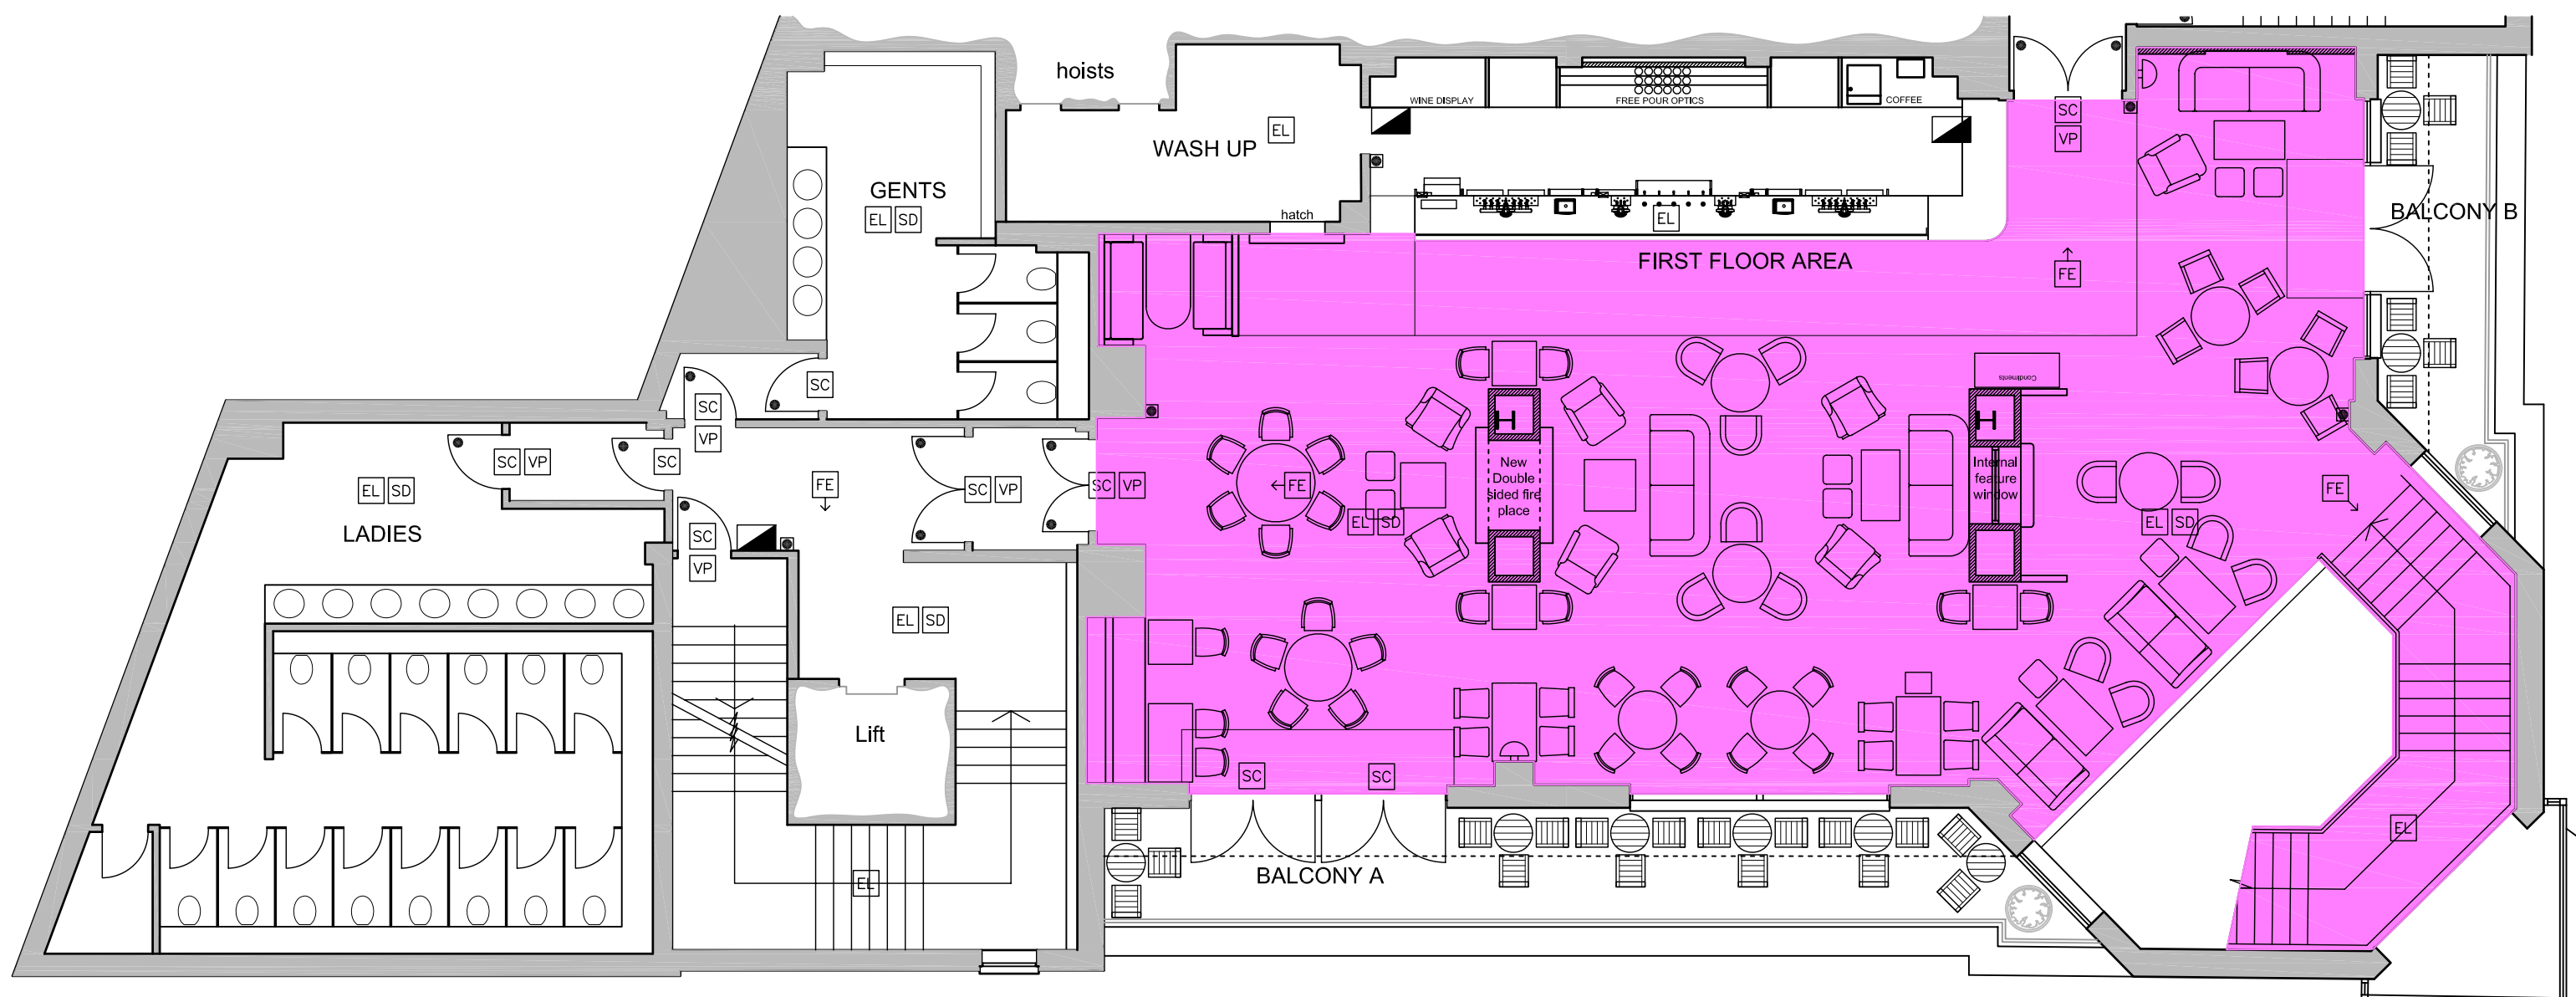

# FIRST FLOOR

- FIRE AUTHORITY REQUIREMENTS**
- Half hour fire resistance with smoke seals and intumescent strips.
  - One hour fire resistance with smoke seals and intumescent strips.
  - Vision panel.
  - Panic bolt.
  - Self-closing.
  - Private door, Alarmed
  - Illuminated suspended 'FIRE EXIT' sign 75mm letters.
  - Directional illuminated suspended 'FIRE EXIT' sign 75mm letters.
  - Area covered by escape lighting to BS5266 Part 1.
  - Area covered by smoke detectors.
  - Area covered by heat detectors.
  - Fire alarm call point.
  - Fire alarm indicator panel
  - Fire blanket in container.
  - Carbon Dioxide Fire Extinguisher.
  - Dry Powder Extinguisher.
  - Foam Fire Extinguisher.
  - Fire Alarm
  - Area for regulated entertainment/sale by retail of alcohol/ provision of late night refreshment.



Strand House, 169 Richmond Road,  
 Kingston upon Thames, KT2 5DA  
 t: +44 (0) 20 8549 8763  
 f: +44 (0) 20 8546 1589  
 www.tftconsultants.com

Tuffin Ferraby Taylor LLP is a limited liability partnership registered in England and Wales. Registration number: 0C306766. Registered office: Strand House, 169 Richmond Road, Kingston upon Thames, KT2 5DA.

Client	J D Wetherspoon Plc		
Project	Fleet Street Swindon SN1 1RQ	Pub No.5578	
Drawing	First Floor Proposed Licensing Plan		

drawn	checked	proj./drawing no.	rev.
PB		15491	
scale at A1	date	L02/P A	
1:50	26/01/07		