




Brunning & Price
LIMITED

Revision

A. MINOR REVISIONS 25.07.18




Proposed Elevation C

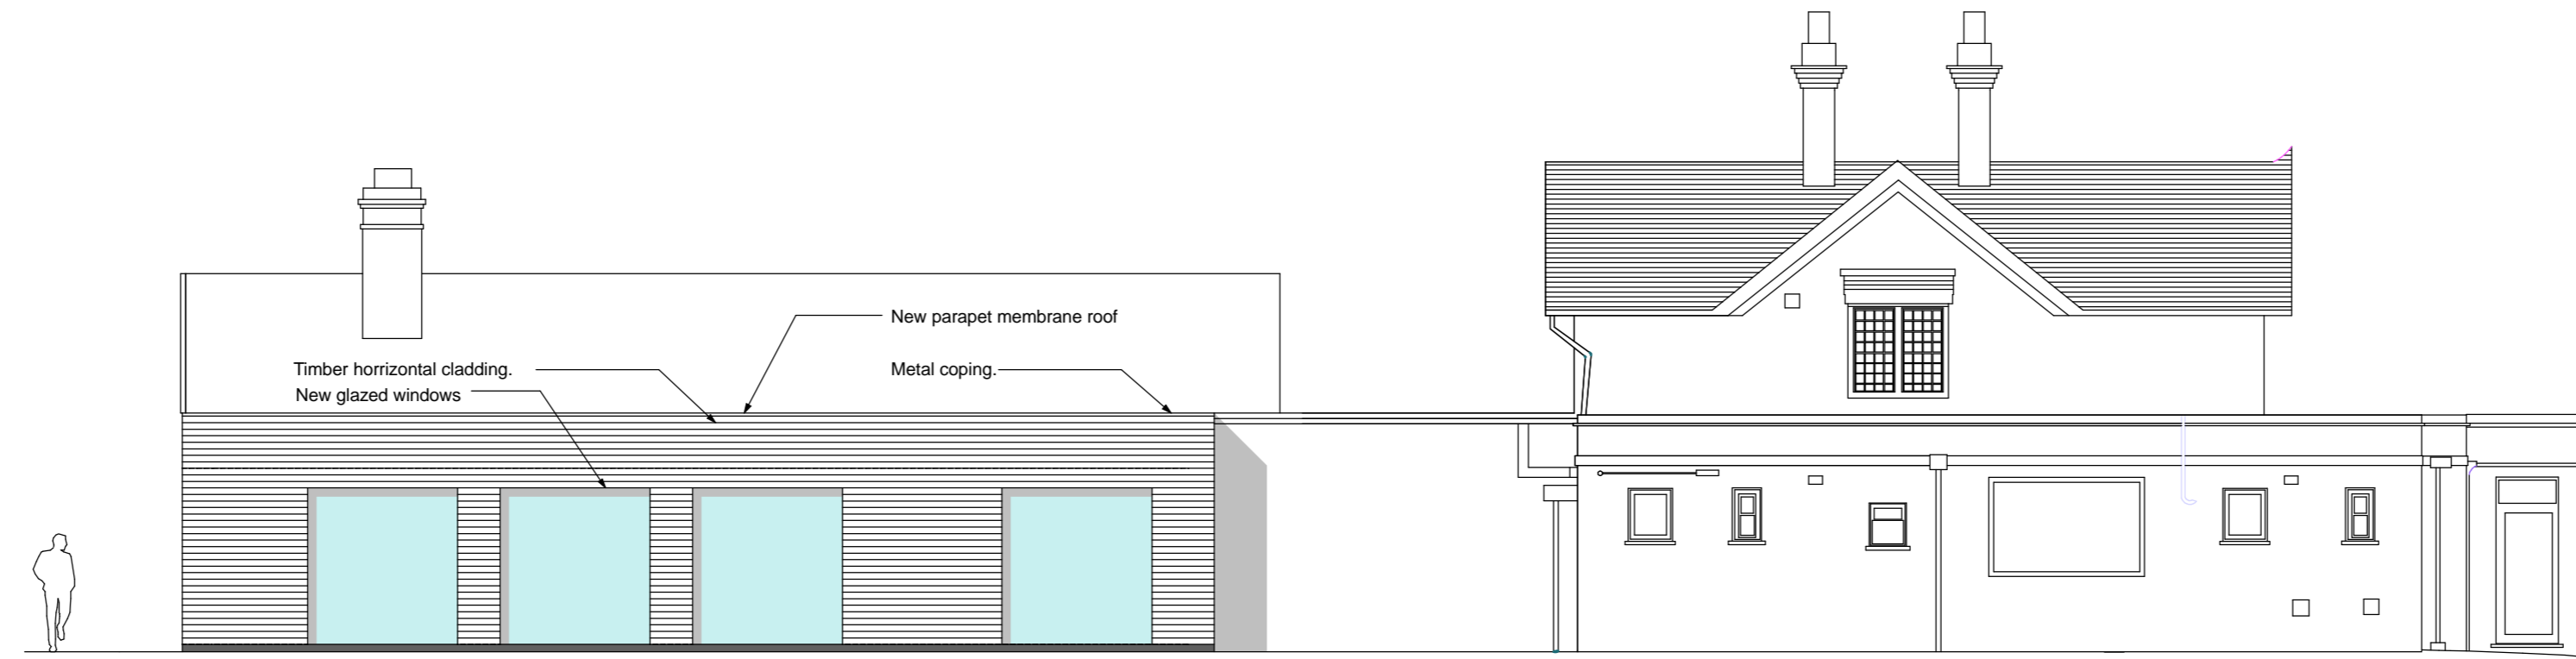

Proposed Elevation B



Proposed Elevation A

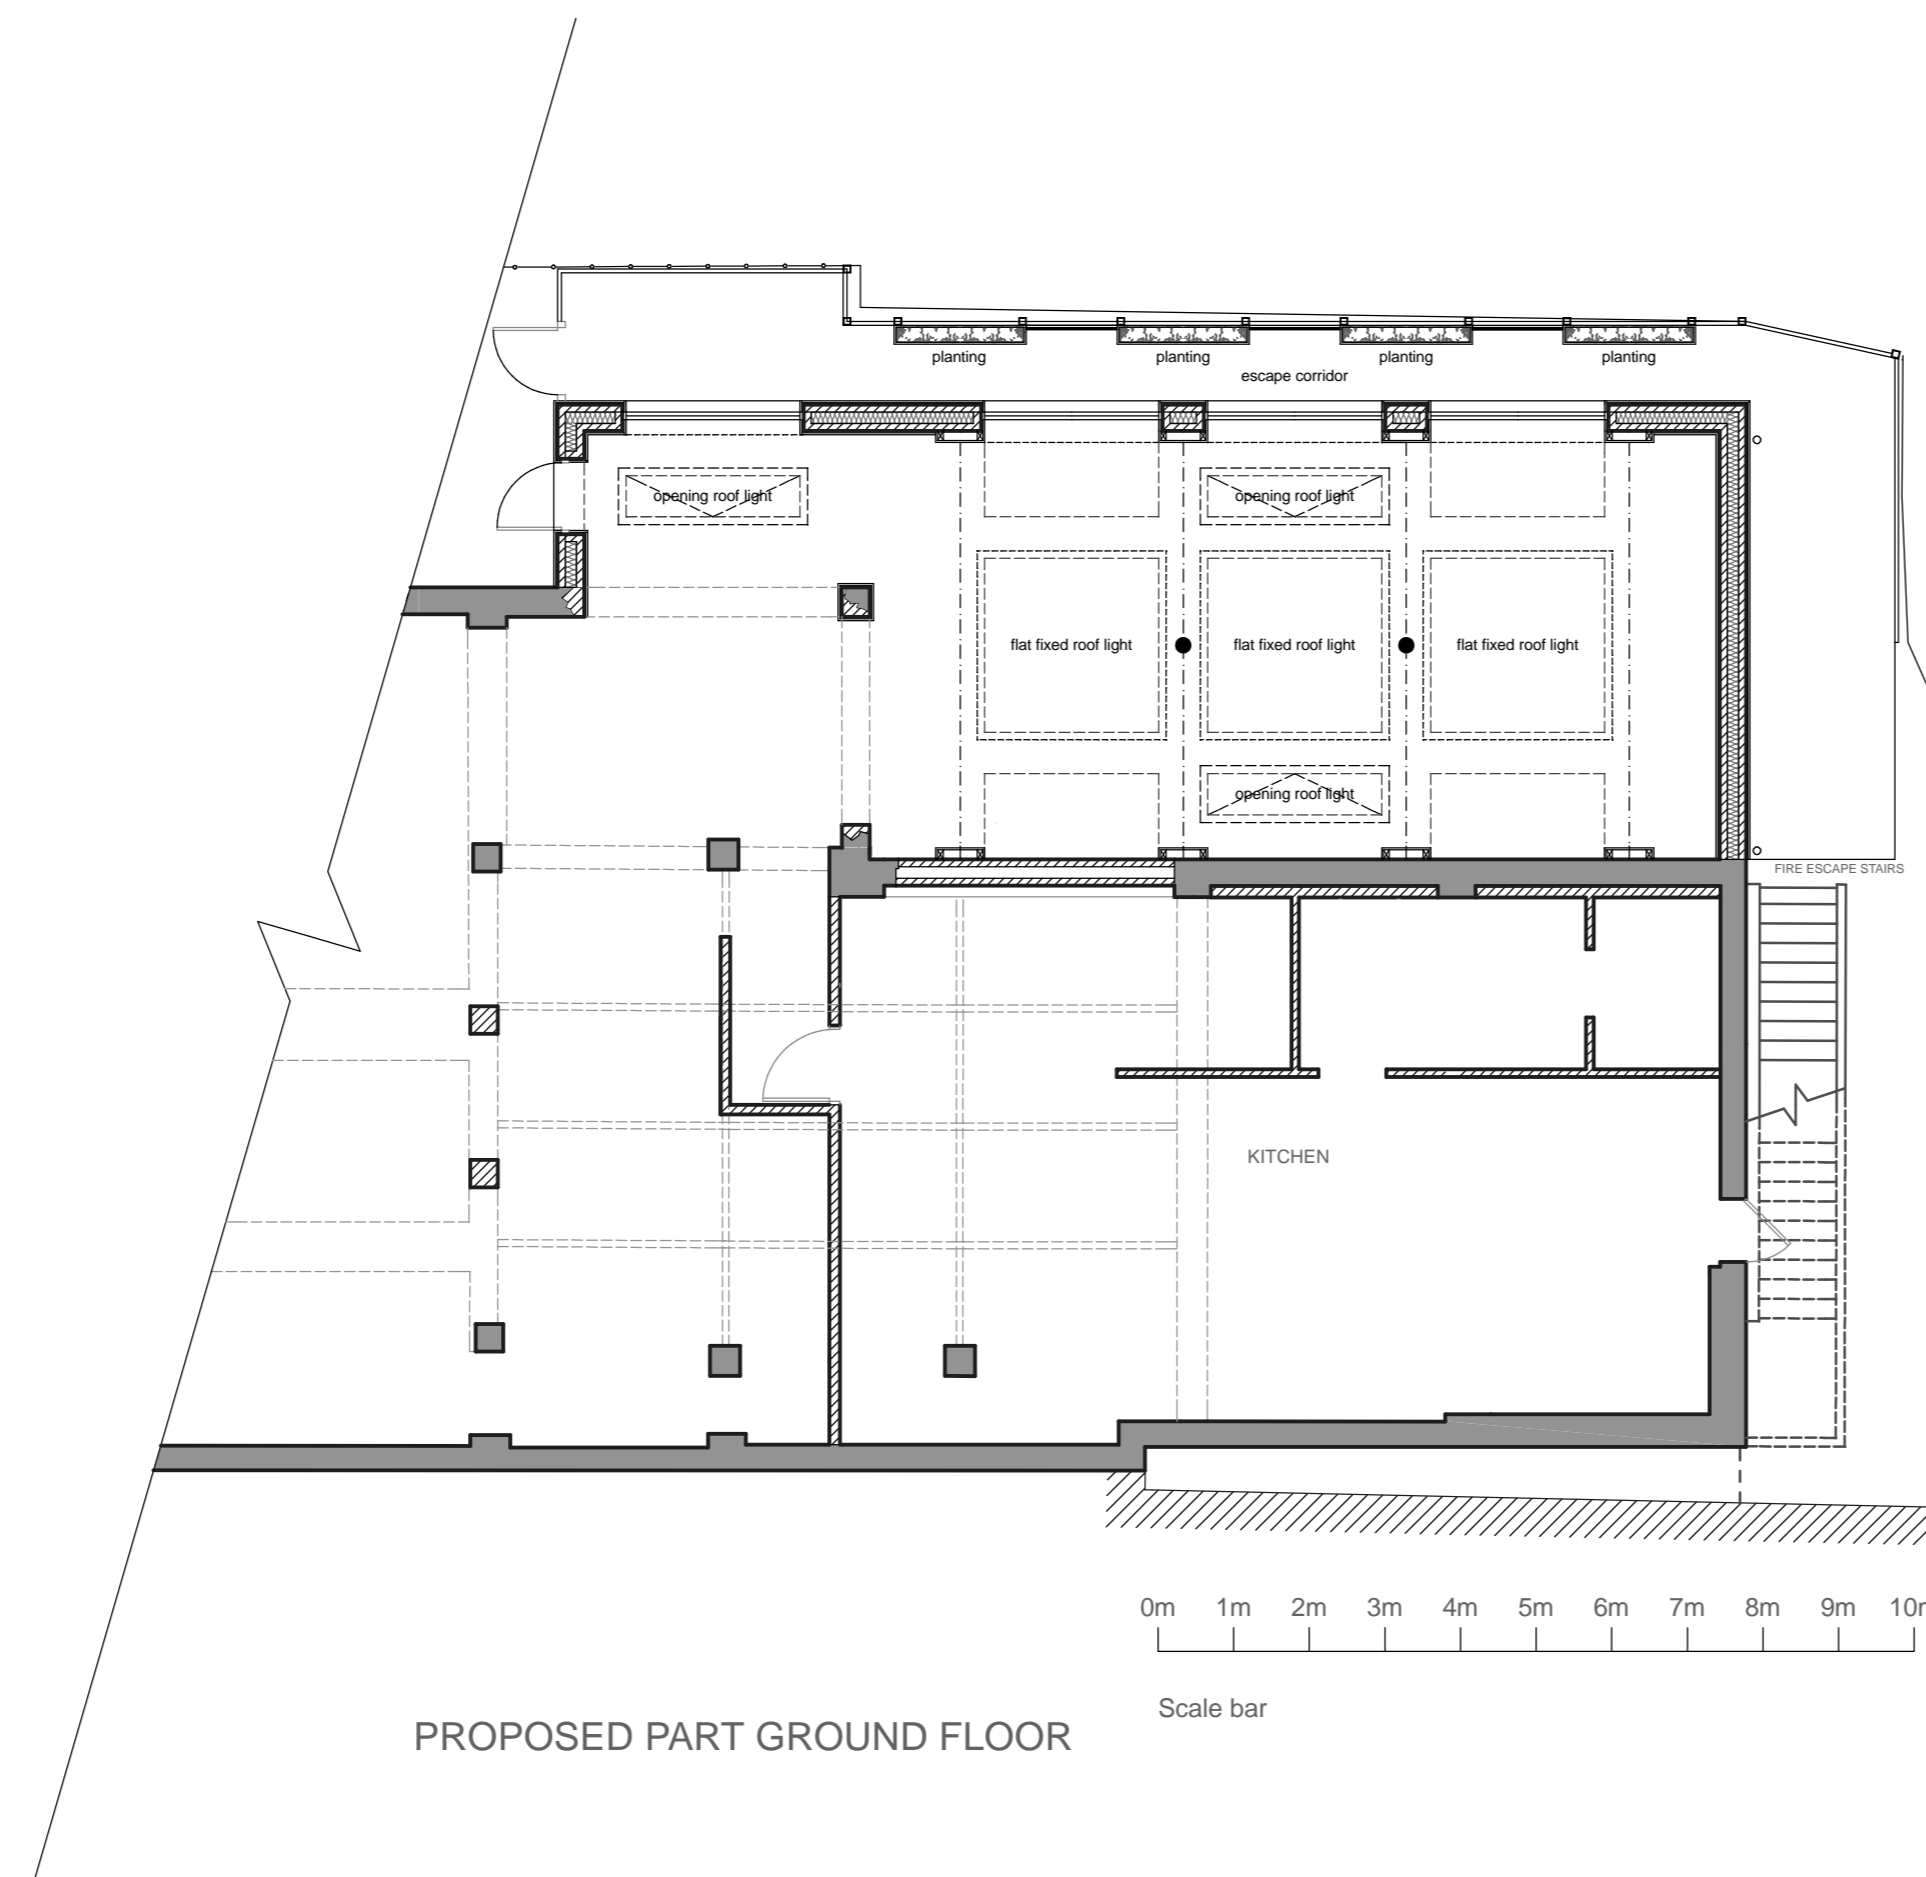

PROPOSED PART GROUND FLOOR

SPATIALIZED

Tel: 01924 252 482
Email: studio@spatialized.com
Web: www.spatialized.com

1 Navigation Court
Calder Park
Wakefield
WF2 7BJ

Client **Brunning & Price Ltd**
Yew Tree Farm Buildings
Saighton
Cheshire
Cheshire CH3 6EG

Title
PROPOSED PLANS & ELEVATIONS

Address
**FORMER LOCH FYNE RESTAURANT
70 LONDON END
BEACONSFIELD HP9 2JD**

Date July 18	Revision A
Drawn PRG	Job No 02-18-831
Scale 1:100 @ A1	Dwg No 101

Copyright: This drawing and design and all the information contained therein is the sole copyright of Spatialized Ltd. and reproduction in any form is forbidden unless permission is obtained in writing.

CONTRACTORS PLEASE NOTE:

1. Warning: All dimensions to be called from this drawing. All Contractors must read and be responsible for taking and checking all dimensions relative to this work. The Designer must be advised of any discrepancies in writing.
2. Any discrepancies between drawings and specification should be reported to the Designer prior to any work commencing.
3. All fixtures and fittings should be fitted/installed in line with industry standards and comply with HSE, CDM, CSC and the regulations outlined by any other regulatory body applicable.