



GROUND FLOOR PLAN

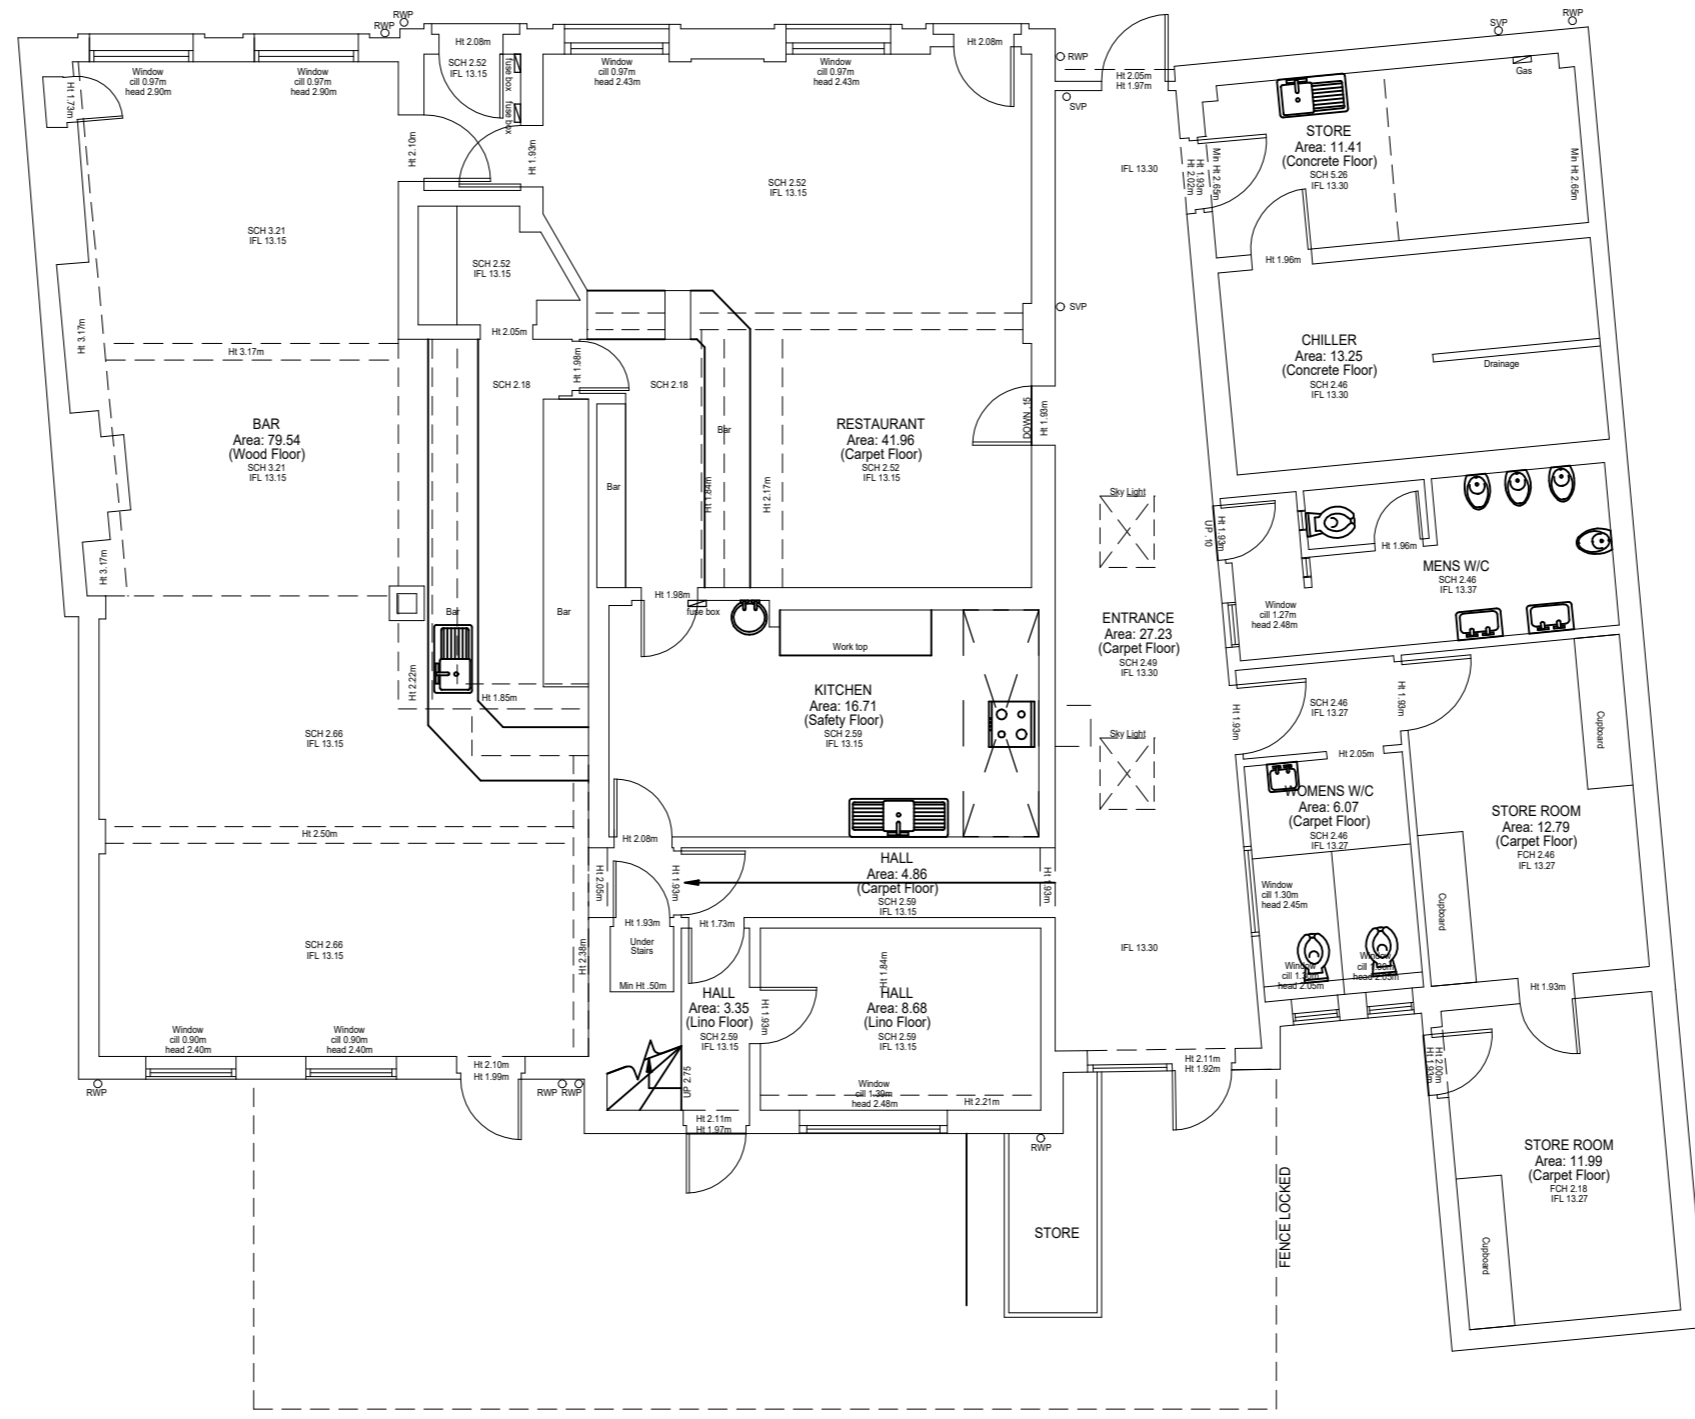


key-	ceiling height
ch	floor level relative to external survey
fl	head height from floor
h	immersion heater
im	minimum height from floor
min	maximum height from floor
max	sill height from floor
s	height to underside
u/s	

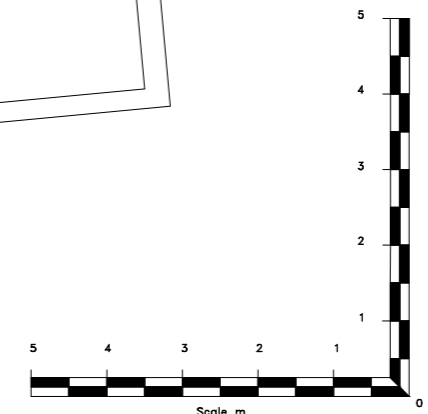




FIRST FLOOR PLAN



PLEASE NOTE SURVEY OF LOCKED ROOM ONLY ON FIRST FLOOR CARRIED OUT BY P. STUBBINGTON LAND SURVEYS LTD

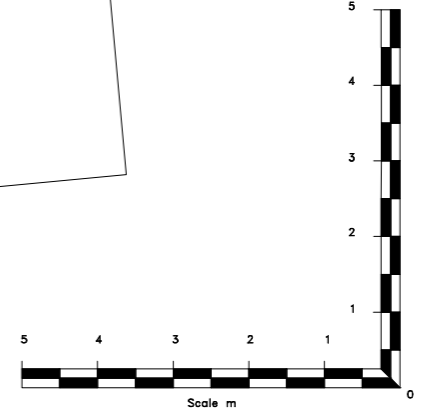

ROOF PLAN

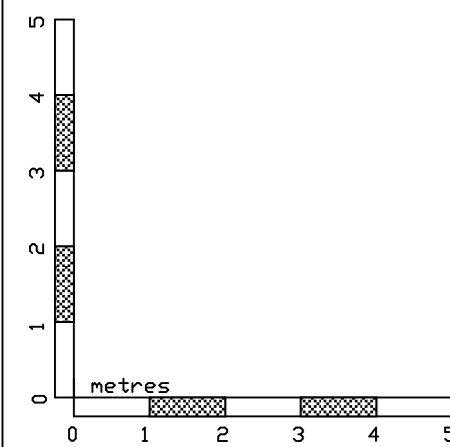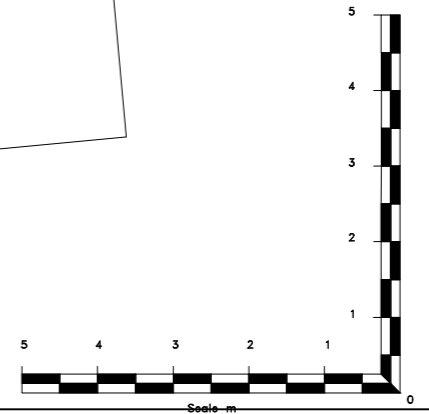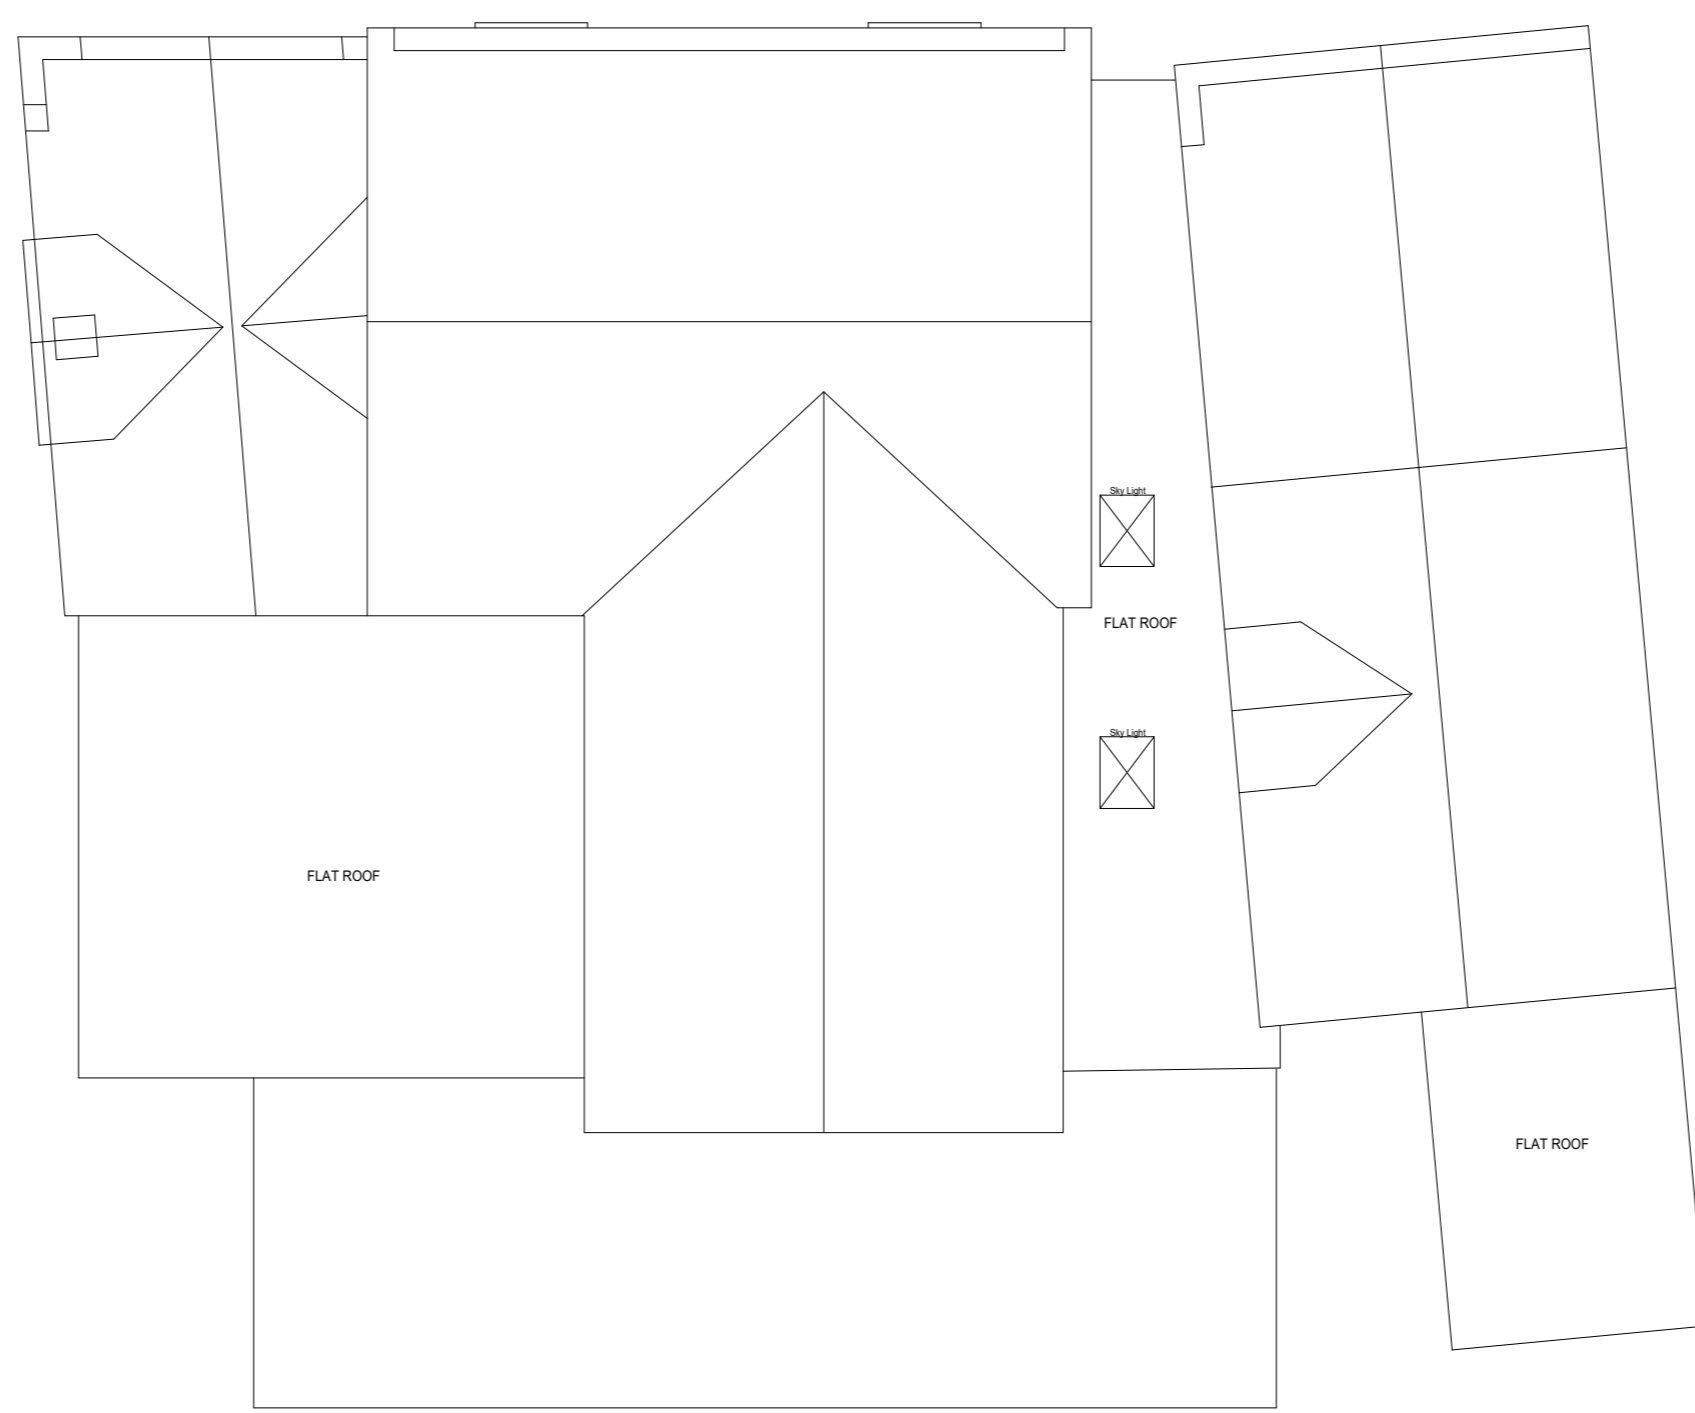

NOTES:
LEVELS RELATE TO ARBITRARY DATUM
ALL DIMENSIONS & LEVELS SHOWN IN METRES
ON SITE DIMENSION ACCURACY IS TAKEN RELATIVE TO THE PRINTED SCALE AND SHOULD BE CHECKED ON SITE WHERE OF CRITICAL IMPORTANCE

P STUBBINGTON LAND SURVEYS LTD	
THE MEAD DURLEY BROOK ROAD DURLEY SOUTHAMPTON HAMPSHIRE SO32 2AR TEL : 023 8060 1876 MOBILE: - 07973 348165 EMAIL: - PAUL@PLANDSURVEYS.COM	
CLIENT: -	CORDAGE
CONTRACT: -	NEW INN HOUNSDOWN SO40 7EP
TITLE: -	PARTIAL FIRST FLOOR PLAN ONLY
SCALE: -	1: 100 @A1
DATE: -	JULY 2024
SURVEYOR: -	NLA