

WHEATSHEAF INN

39 HIGH STREET, STOURPORT ON SEVERN, DY13 8BS

FREEHOLD PUBLIC HOUSE INVESTMENT FOR SALE





THE
WHEAT SHEAF
TRADITIONAL ALES

WHEAT SHEAF

GOOD FOOD · TRADITIONAL ALES

MORNING
COFFEE
·
HEATED
COURTYARD
·
FAMILIES
WELCOME



Sev

DISPENSE

HIGHLIGHTS INCLUDE:

- Freehold public house investment.
- The entire property is let to Marston's PLC Limited, which owns and operates 1,328 pubs.
- Property arranged over two levels extending to 3,247 Sq Ft (302 Sq M).
- Topped-up rent of £50,385 p.a.
- The lease expires in Nov-2031.
- A rare opportunity to acquire a freehold pub investment just outside Scarborough
- We are seeking offers in excess of £685,000 (£211/SQ FT) reflecting a NIY of 6.99%
- Business unaffected by sale

LINKS

BIRDS EYE VIEW



GOOGLE STREET VIEW



PANORAMIC 360 VIDEO



LOCATION

Stourport on Severn is a town town within the Wyre Forest District of North Worcestershire approximately 13 miles north of Worcester and 27 miles south west of Birmingham. The Wheatsheaf Inn is located in central Stourport and is situated fronting the High Street.



DESCRIPTION

The property comprises the basement, ground, first and second floors of a three storey detached building with part painted and exposed brick elevations beneath a multi-pitched tile roof. There is a single storey extension to the rear containing the trade kitchen.

The property has an approximate site area of 0.14 of an acre.

ACCOMMODATION

- Basement** The basement provides cellar and stores.
- Ground Floor** The ground floor provides two open plan trading areas both served by a central bar servery both with seating on loose tables, chairs and benches seating for 54 customers. Ancillary areas include a customer WC's, commercial kitchen and stores located to the rear
- First Floor** The first floor manager's accommodation which comprises a double bedroom, lounge, kitchen, bathroom and managers office.
- Second Floor** The second floor provides additional managers accommodation comprising two bedrooms.
- Externally** Externally there is customer trade area with seating on loose benches for approximately 50 customers and car parking for 14 vehicles.

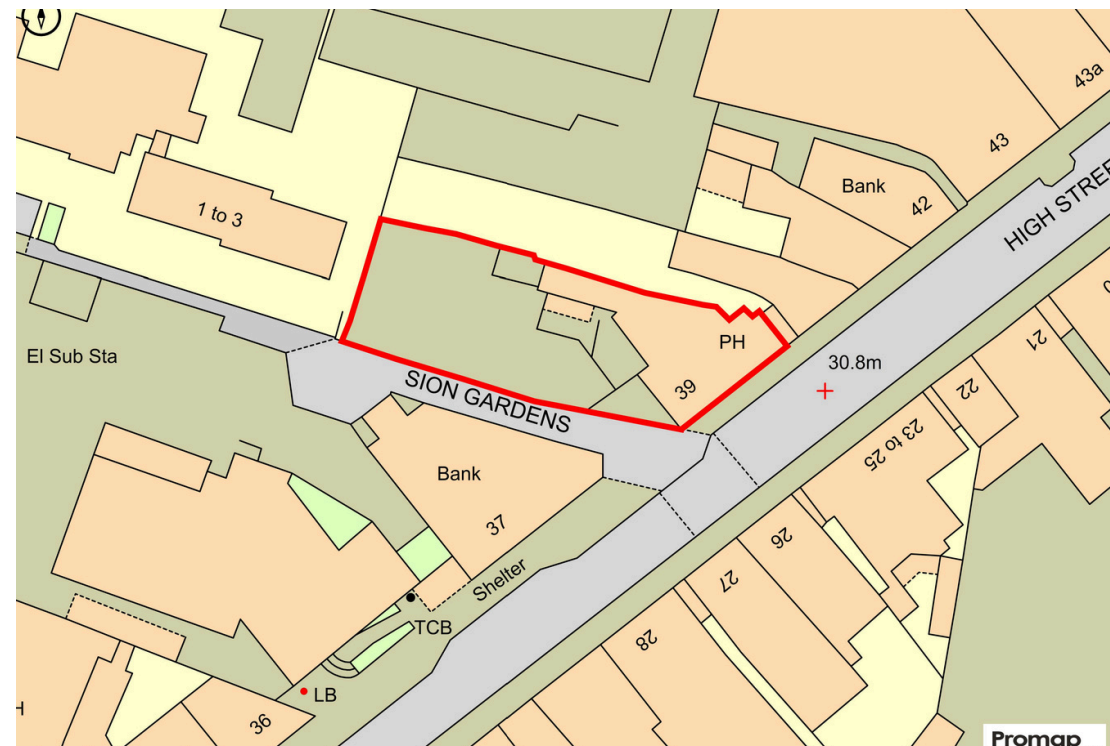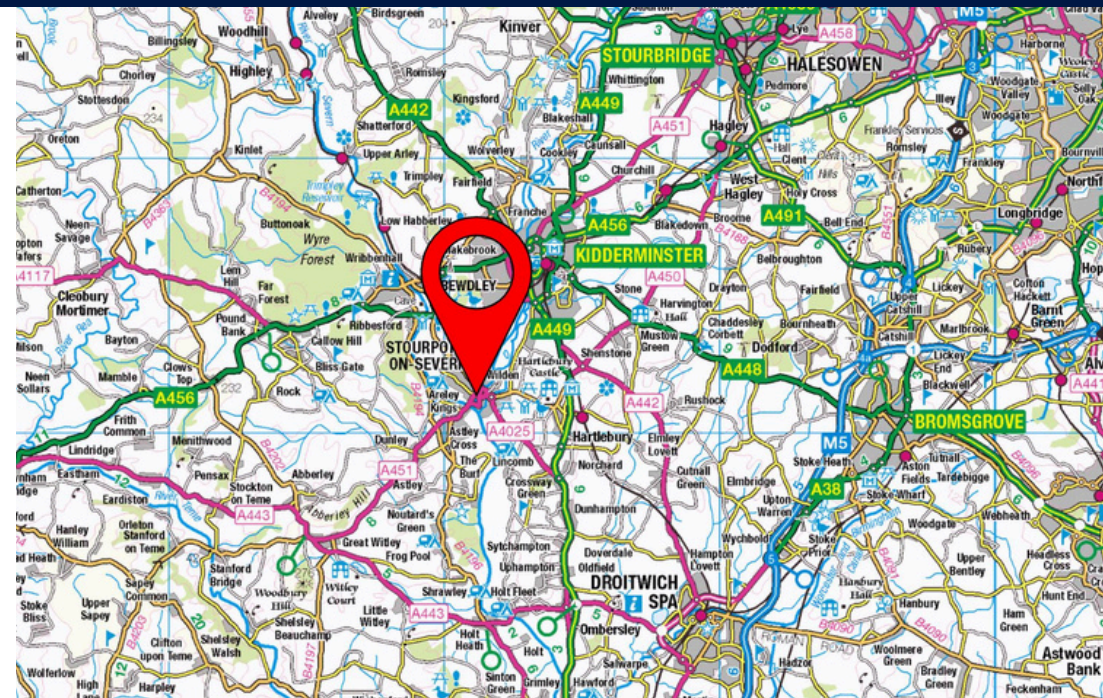



PLANNING

The property is Grade II listed and is situated within the Stourport-on-Severn No. 2 Conservation Area.

RATEABLE VALUE

£20,250.

EPC

C - 73.

TENURE

The Property is held freehold (Tile Number WR103944), subject to and with the benefit of an Occupational Lease to Marston's Plc (Company Number 00031461).

TENANCY

The property is let to Marston's Plc on a fully repairing and insuring lease, subject to a schedule of condition, for a term expiring on 22nd November 2031. The lease is drawn within the Security of Tenure provisions of the Landlord & Tenant Act 1954.

The passing rent of £43,473p.a. The lease is subject to an upward-only rent review on 23rd November 2026, in line with RPI, with a collar of 1% and a cap of 3%. The rent will be "topped-up" to £50,385 p.a. in line with the RPI provisions.



COVENANT

Marston's Plc (Company Number 00031461), established in 1834, is one of the UK's most established operators of pubs, restaurants and hotels, with 1,328 sites, of which 83% are owned freehold (29 March 2025). Marston's is listed on the FTSE250 with a market capitalisation of £358.39 million (11 March 2026).


Marston's disposed of its 40% stake in Carlsberg Marston's Brewing Company (CMBC) in July 2024 (FY2024) for net proceeds of £202.6 million. This disposal has been transformational for the business, helping them reduce their debt position.

INCANS Score	91/100
Bond Default Risk	BBB+
Dun & Bradstreet Rating	5A 1


Financial Year End (Sept)	FY22	FY23	FY24	FY25
Turnover	£799.6M	£872.3M	£898.6M	£897.9M
Underlying EBITDA*	£159.6M	£170.3M	£192.5M	£205.1M
EBITDA Margin (%)	19.9%	19.5%	21.4%	22.8%
Net Debt (excluding IFRS 16)	£1.22B	£1.19B	£883.7M	£837.5M
Property Valuation	£2.1B	£2.1B	£2.1B	£2.2B

*Results from continuing operations


TURNOVER

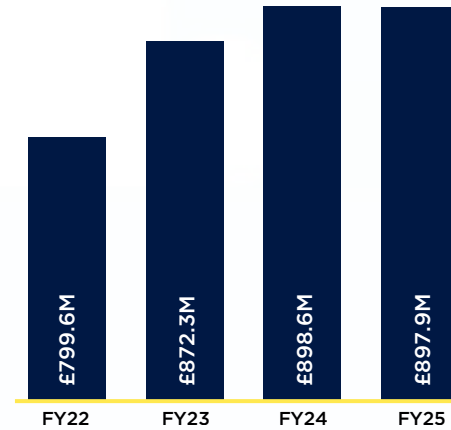


UNDERLYING EBITDA*

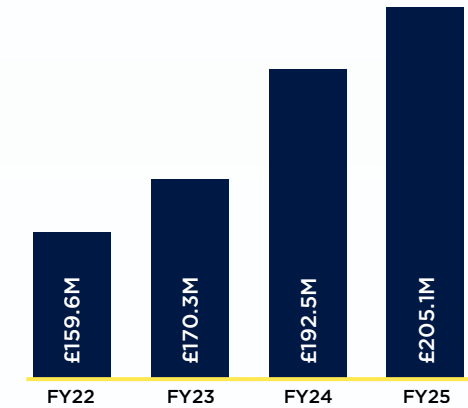

NET DEBT (EXCLUDING IFRS 16)

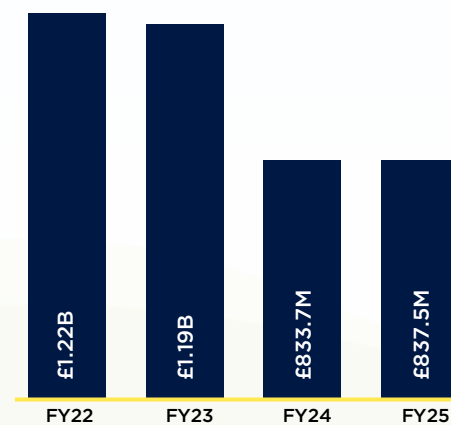

PROPERTY VALUATION

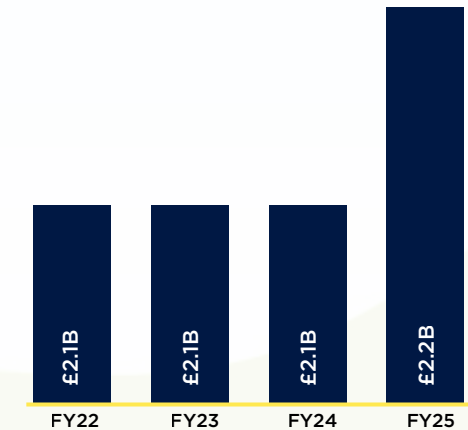

TERMS

We are instructed to invite offers in excess of £685,000 (£211/SQ FT) which reflects a Net Initial Yield of 6.99% after deducting the usual purchasers costs.

The business will continue to trade unaffected from the premises during the marketing of the property and post completion of the sale.

VAT

It is envisaged that the property will be sold as a TOGC so the transaction should therefore be exempt from VAT on the basis the purchasing entity is VAT registered.

MONEY LAUNDERING

Money Laundering Regulations require Savills to conduct checks upon all prospective purchasers. Prospective purchasers will need to provide proof of identity and residence.


VIEWINGS

All viewings must be made by prior appointment and under no circumstances should any direct approach be made to any of the occupational tenants staff. For further information and all viewing requests please contact the sole selling agents Savills.



FLOORPLAN

Wheatsheaf Inn, Stourport-on-Severn
Cellar gross internal area = 269 sq ft / 25 sq m
Ground Floor gross internal area = 1,846 sq ft / 172 sq m
First Floor gross internal area = 744 sq ft / 69 sq m
Second Floor gross internal area = 388 sq ft / 36 sq m

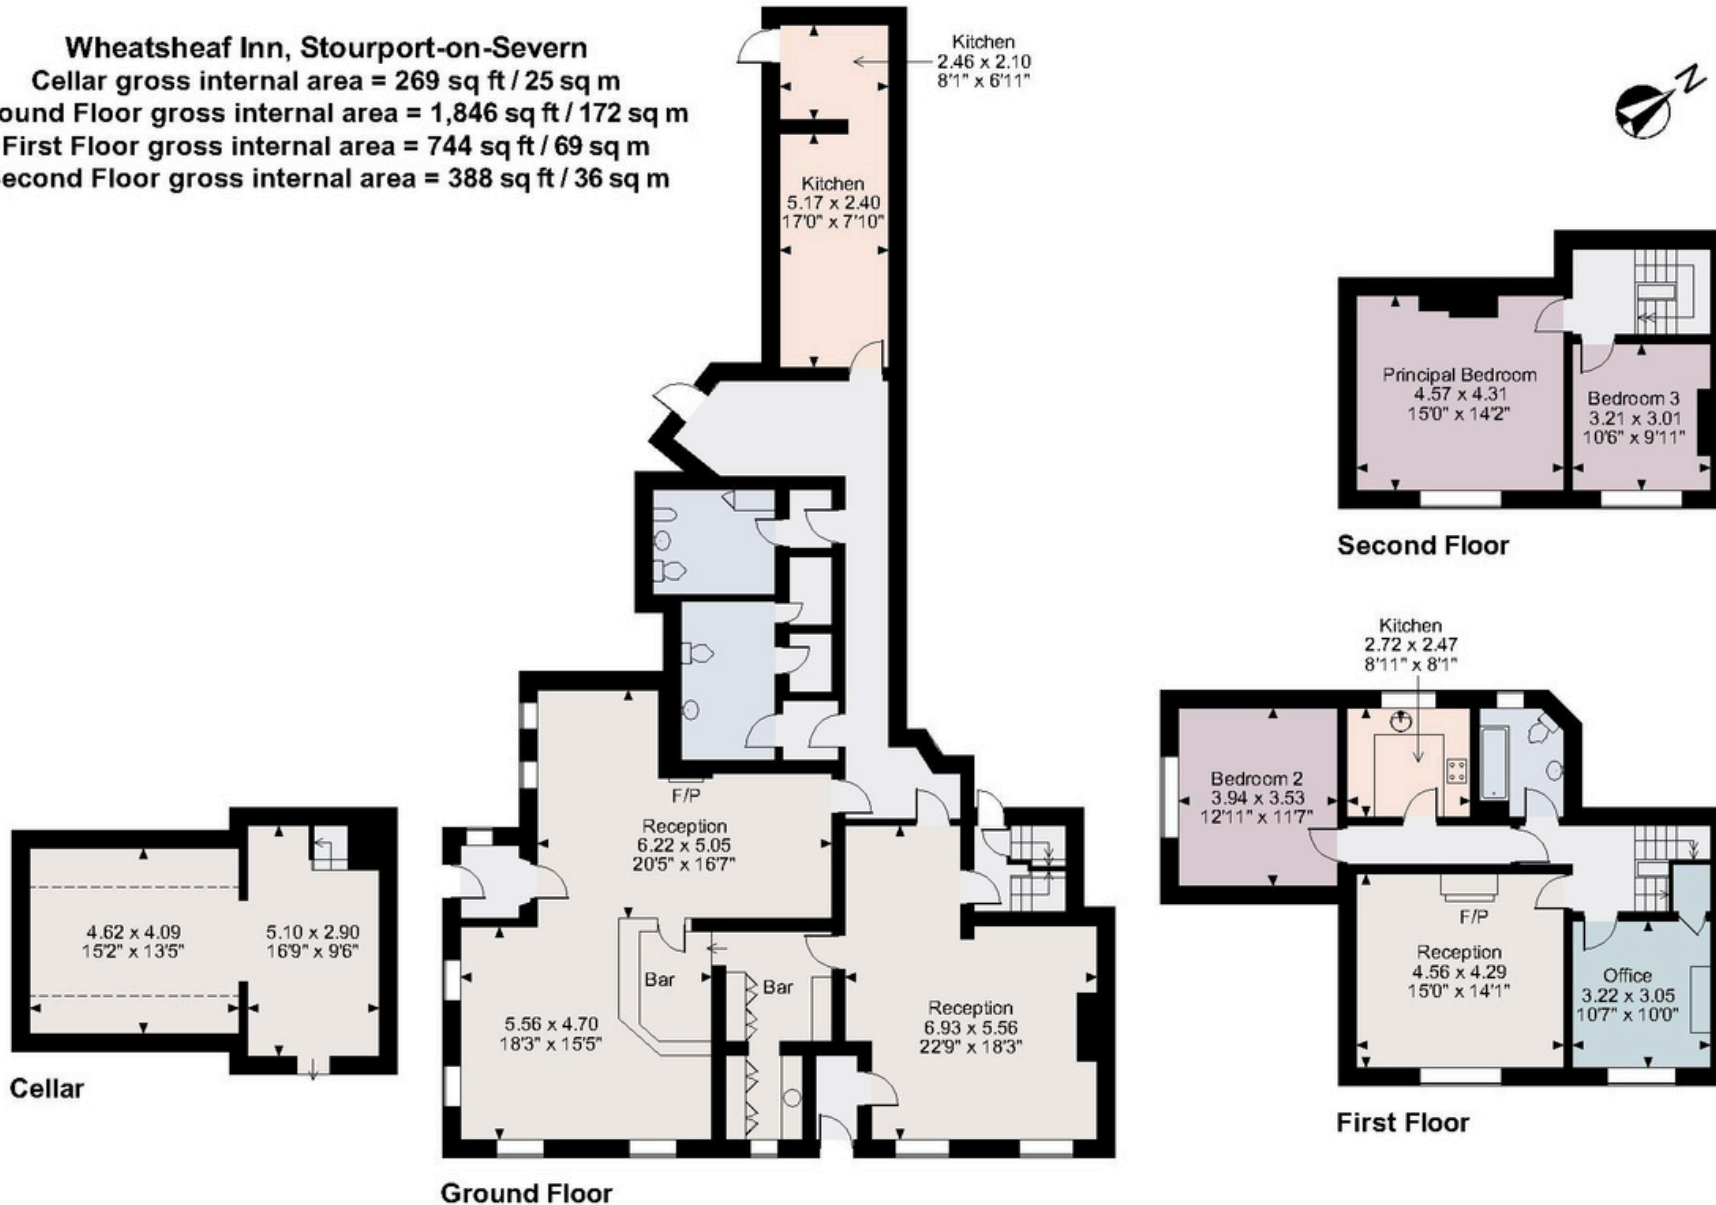

FOR ILLUSTRATIVE PURPOSES ONLY - NOT TO SCALE

The position & size of doors, windows, appliances and other features are approximate only.

□ □ □ □ Denotes restricted head height

© ehouse. Unauthorised reproduction prohibited. Drawing ref. dig/8545037/MLL

CONTACT

Ed Sandall

07599 830007

ed.sandall@savills.com

Jack Phillips

07866 203540

jack.phillips@savills.com

IMPORTANT NOTICE

Savills, their clients and any joint agents give notice that:

1. They are not authorised to make or give any representations or warranties in relation to the property either here or elsewhere, either on their own behalf or on behalf of their client or otherwise. They assume no responsibility for any statement that may be made in these particulars. These particulars do not form part of any offer or contract and must not be relied upon as statements or representations of fact.

2. Any areas, measurements or distances are approximate. The text, images and plans are for guidance only and are not necessarily comprehensive. It should not be assumed that the property has all necessary planning, building regulation or other consents and Savills have not tested any services, equipment or facilities. Purchasers must satisfy themselves by inspection or otherwise.

Maps are reproduced from the Ordnance Survey Map with the permission of the Controller of H.M. Stationery Office. © Crown copyright licence number 100022432 Savills (UK) Ltd, and published for the purposes of identification only and although believed to be correct accuracy is not guaranteed.

Designed and produced by Savills Marketing: 020 7499 8644 | xx.xx.2025

