



CELLAR

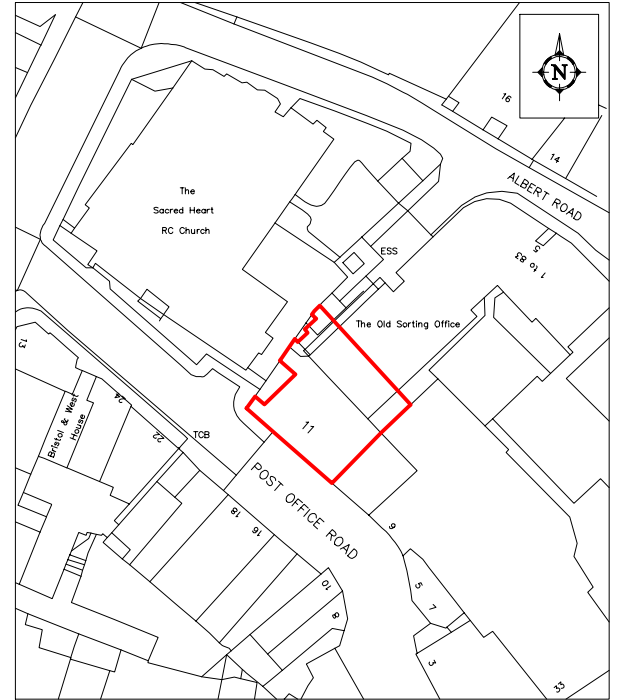


Location plan scale 1:1250

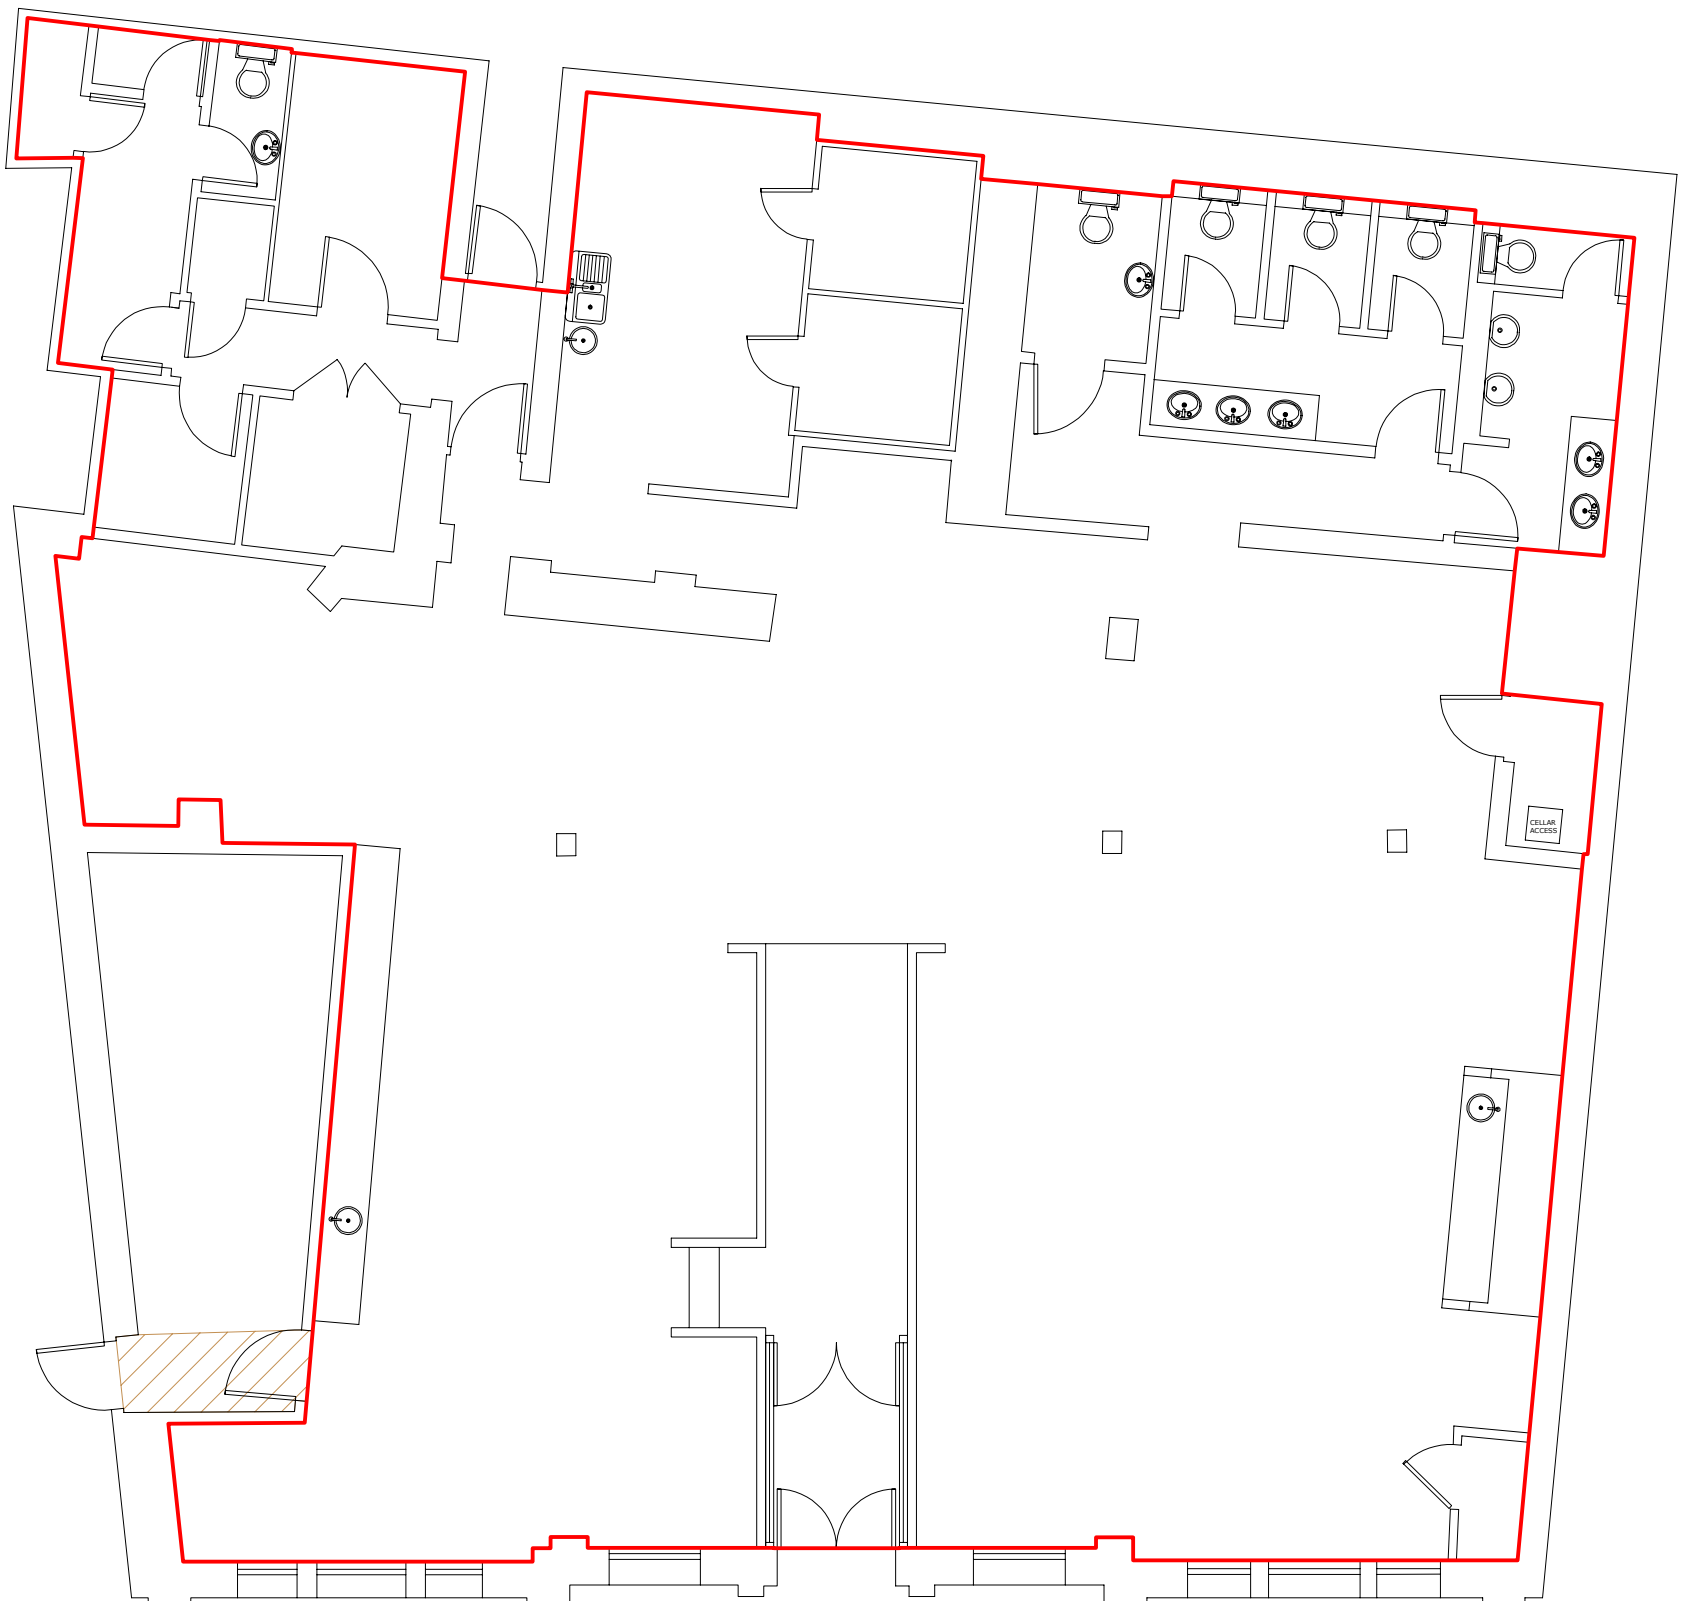

GROUND FLOOR

 Right of way

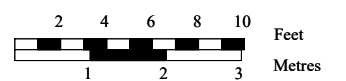

Trueplan (UK) Ltd,
Bank Chambers, 32-36 Mount Pleasant Road,
Tunbridge Wells, Kent TN1 1RB
01892 614 881
plans@trueplan.co.uk www.trueplan.co.uk

11 Post Office Road
BOURNEMOUTH
Dorset
BH1 1BB

Scale 1:100 @A3
Drawing no.: 44698
Date drawn: 21-07-2021
Revision: 02