



OUTSIDE SEATING AREA & BIN STORE EXTRACT 1:500

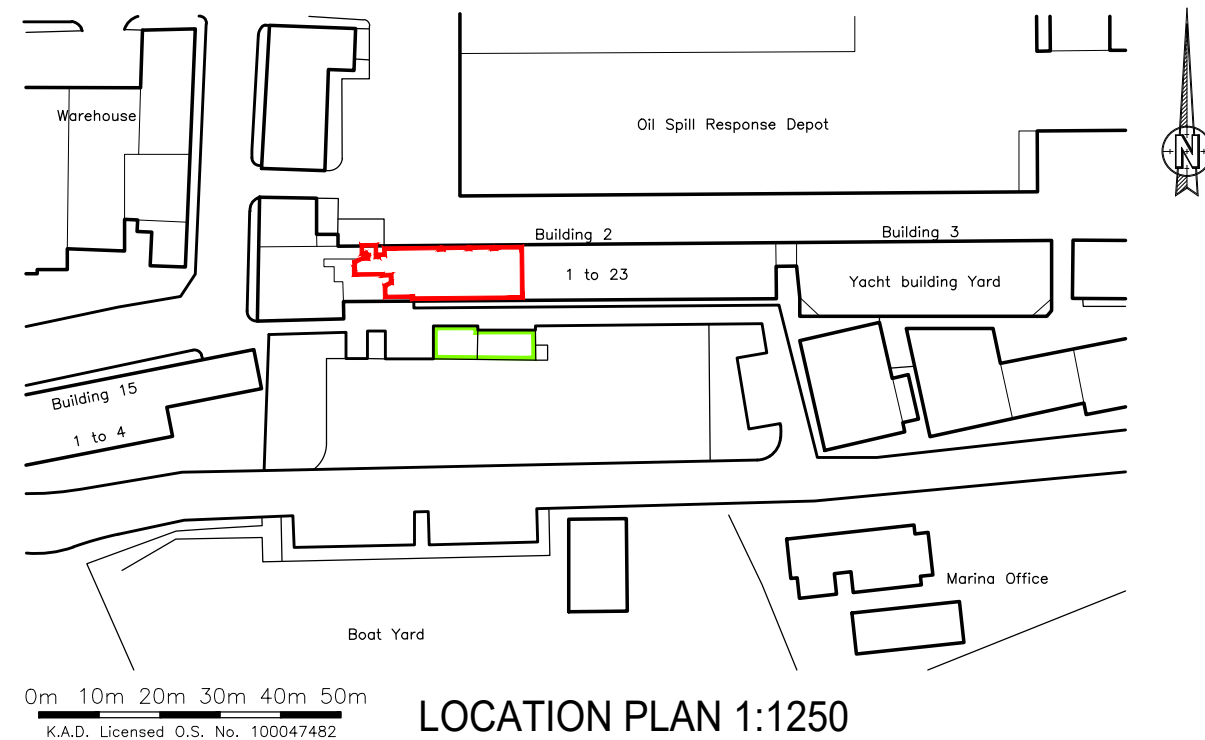

LOCATION PLAN 1:1250

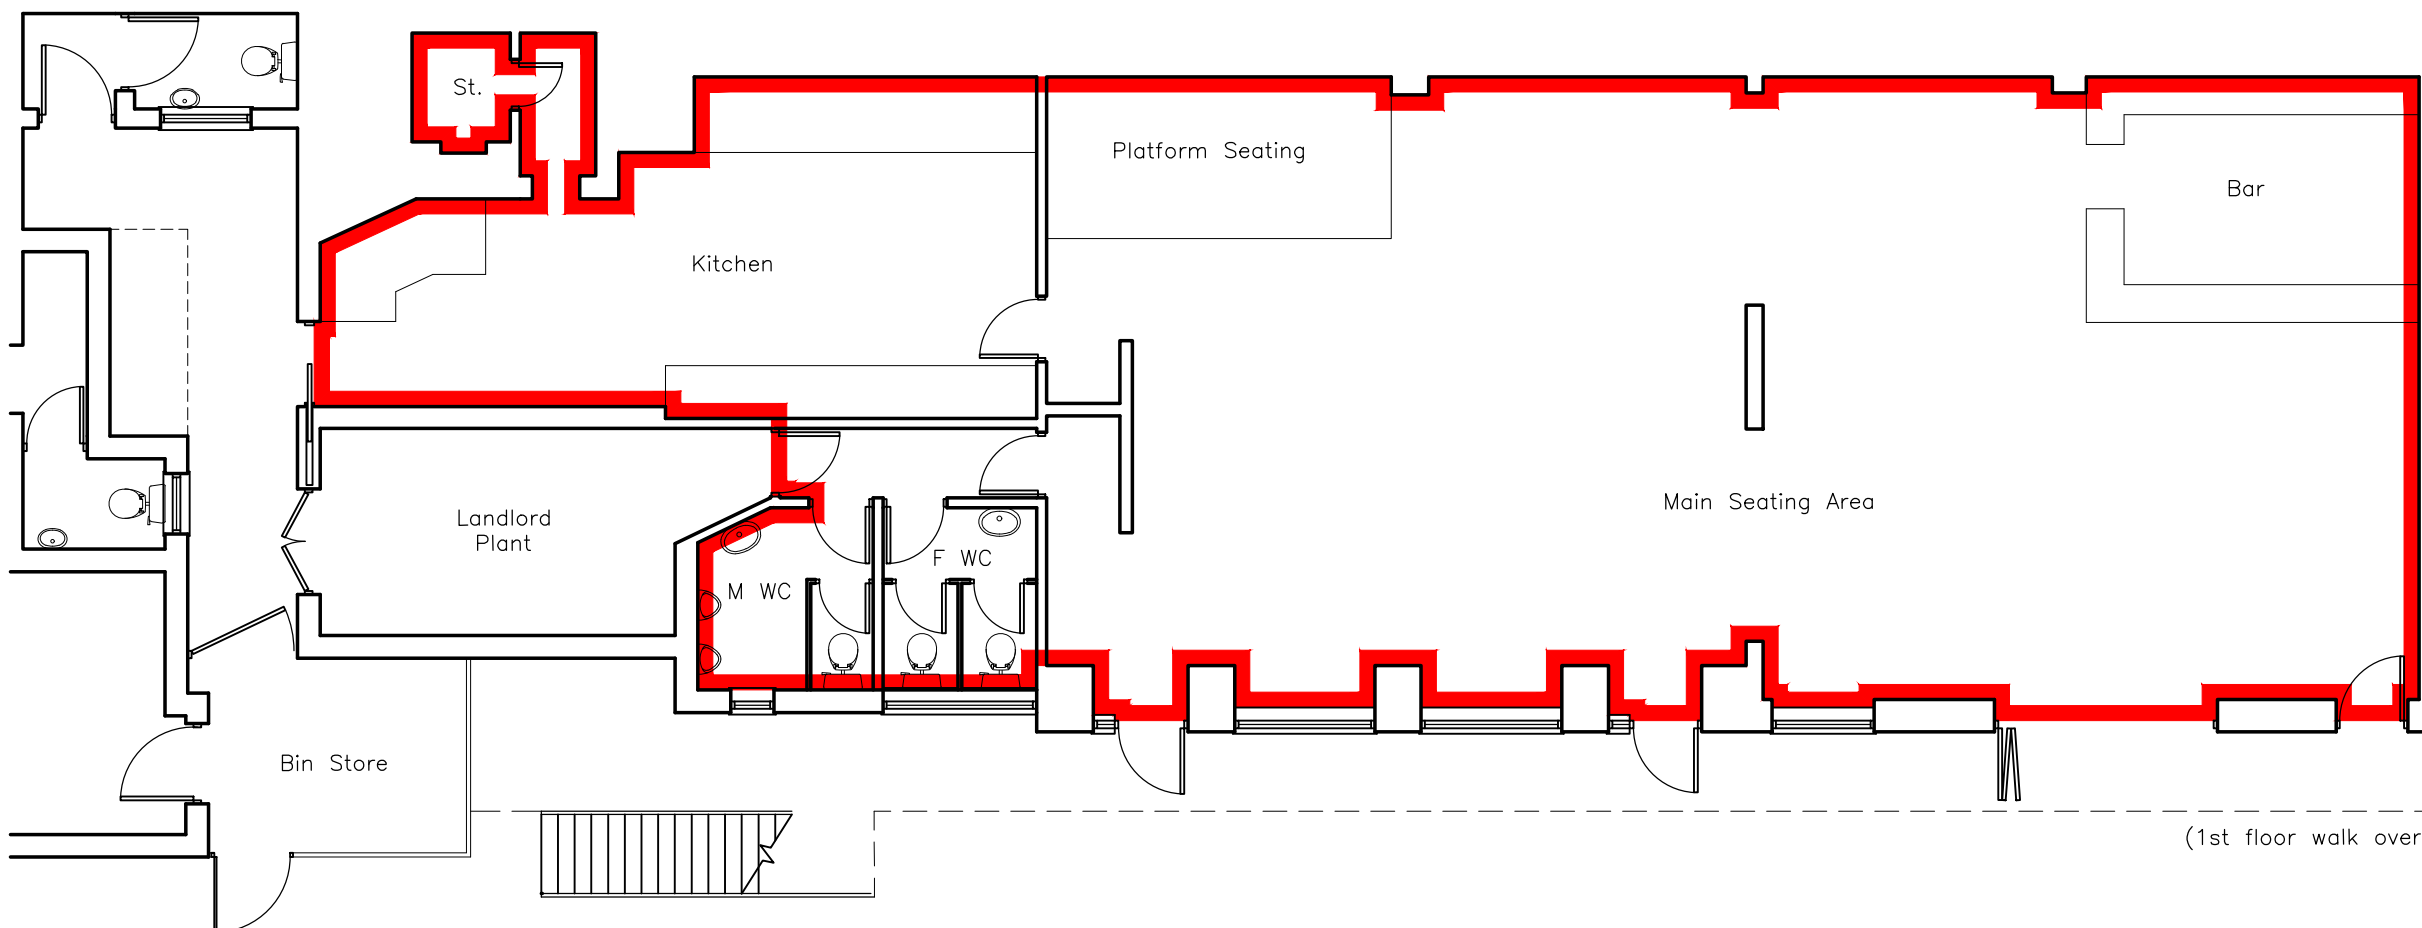

GROUND FLOOR 1:100



Rev	Revision	By	Date

KAD NIGHT ARCHITECTURAL DESIGN

K.A.D. Ltd.
Ground Floor Suite
94 Richmond Court
Botley Road
Southampton
SO31 1BA

M: 07801 346479
T: 01489 660194
E: ian@k-a-d.co.uk
W: www.k-a-d.co.uk

Client
RICHARD PULLEN ASSOCIATES

Project **THE COVE RESTAURANT,
SHAMROCK QUAYS,
SOUTHAMPTON, SO14 5QL**

Drawing
LEASE PLAN

Scale 1:100@A3	Date OCT 2018
--------------------------	-------------------------

Project no.	Sequential	Bldg/Floor	Detail	Rev
KAD	01	A	LEASE	A